


LEGEND:

- Hospital Boundary
- Site Boundary
- Pedestrian Access
- Vehicular Access

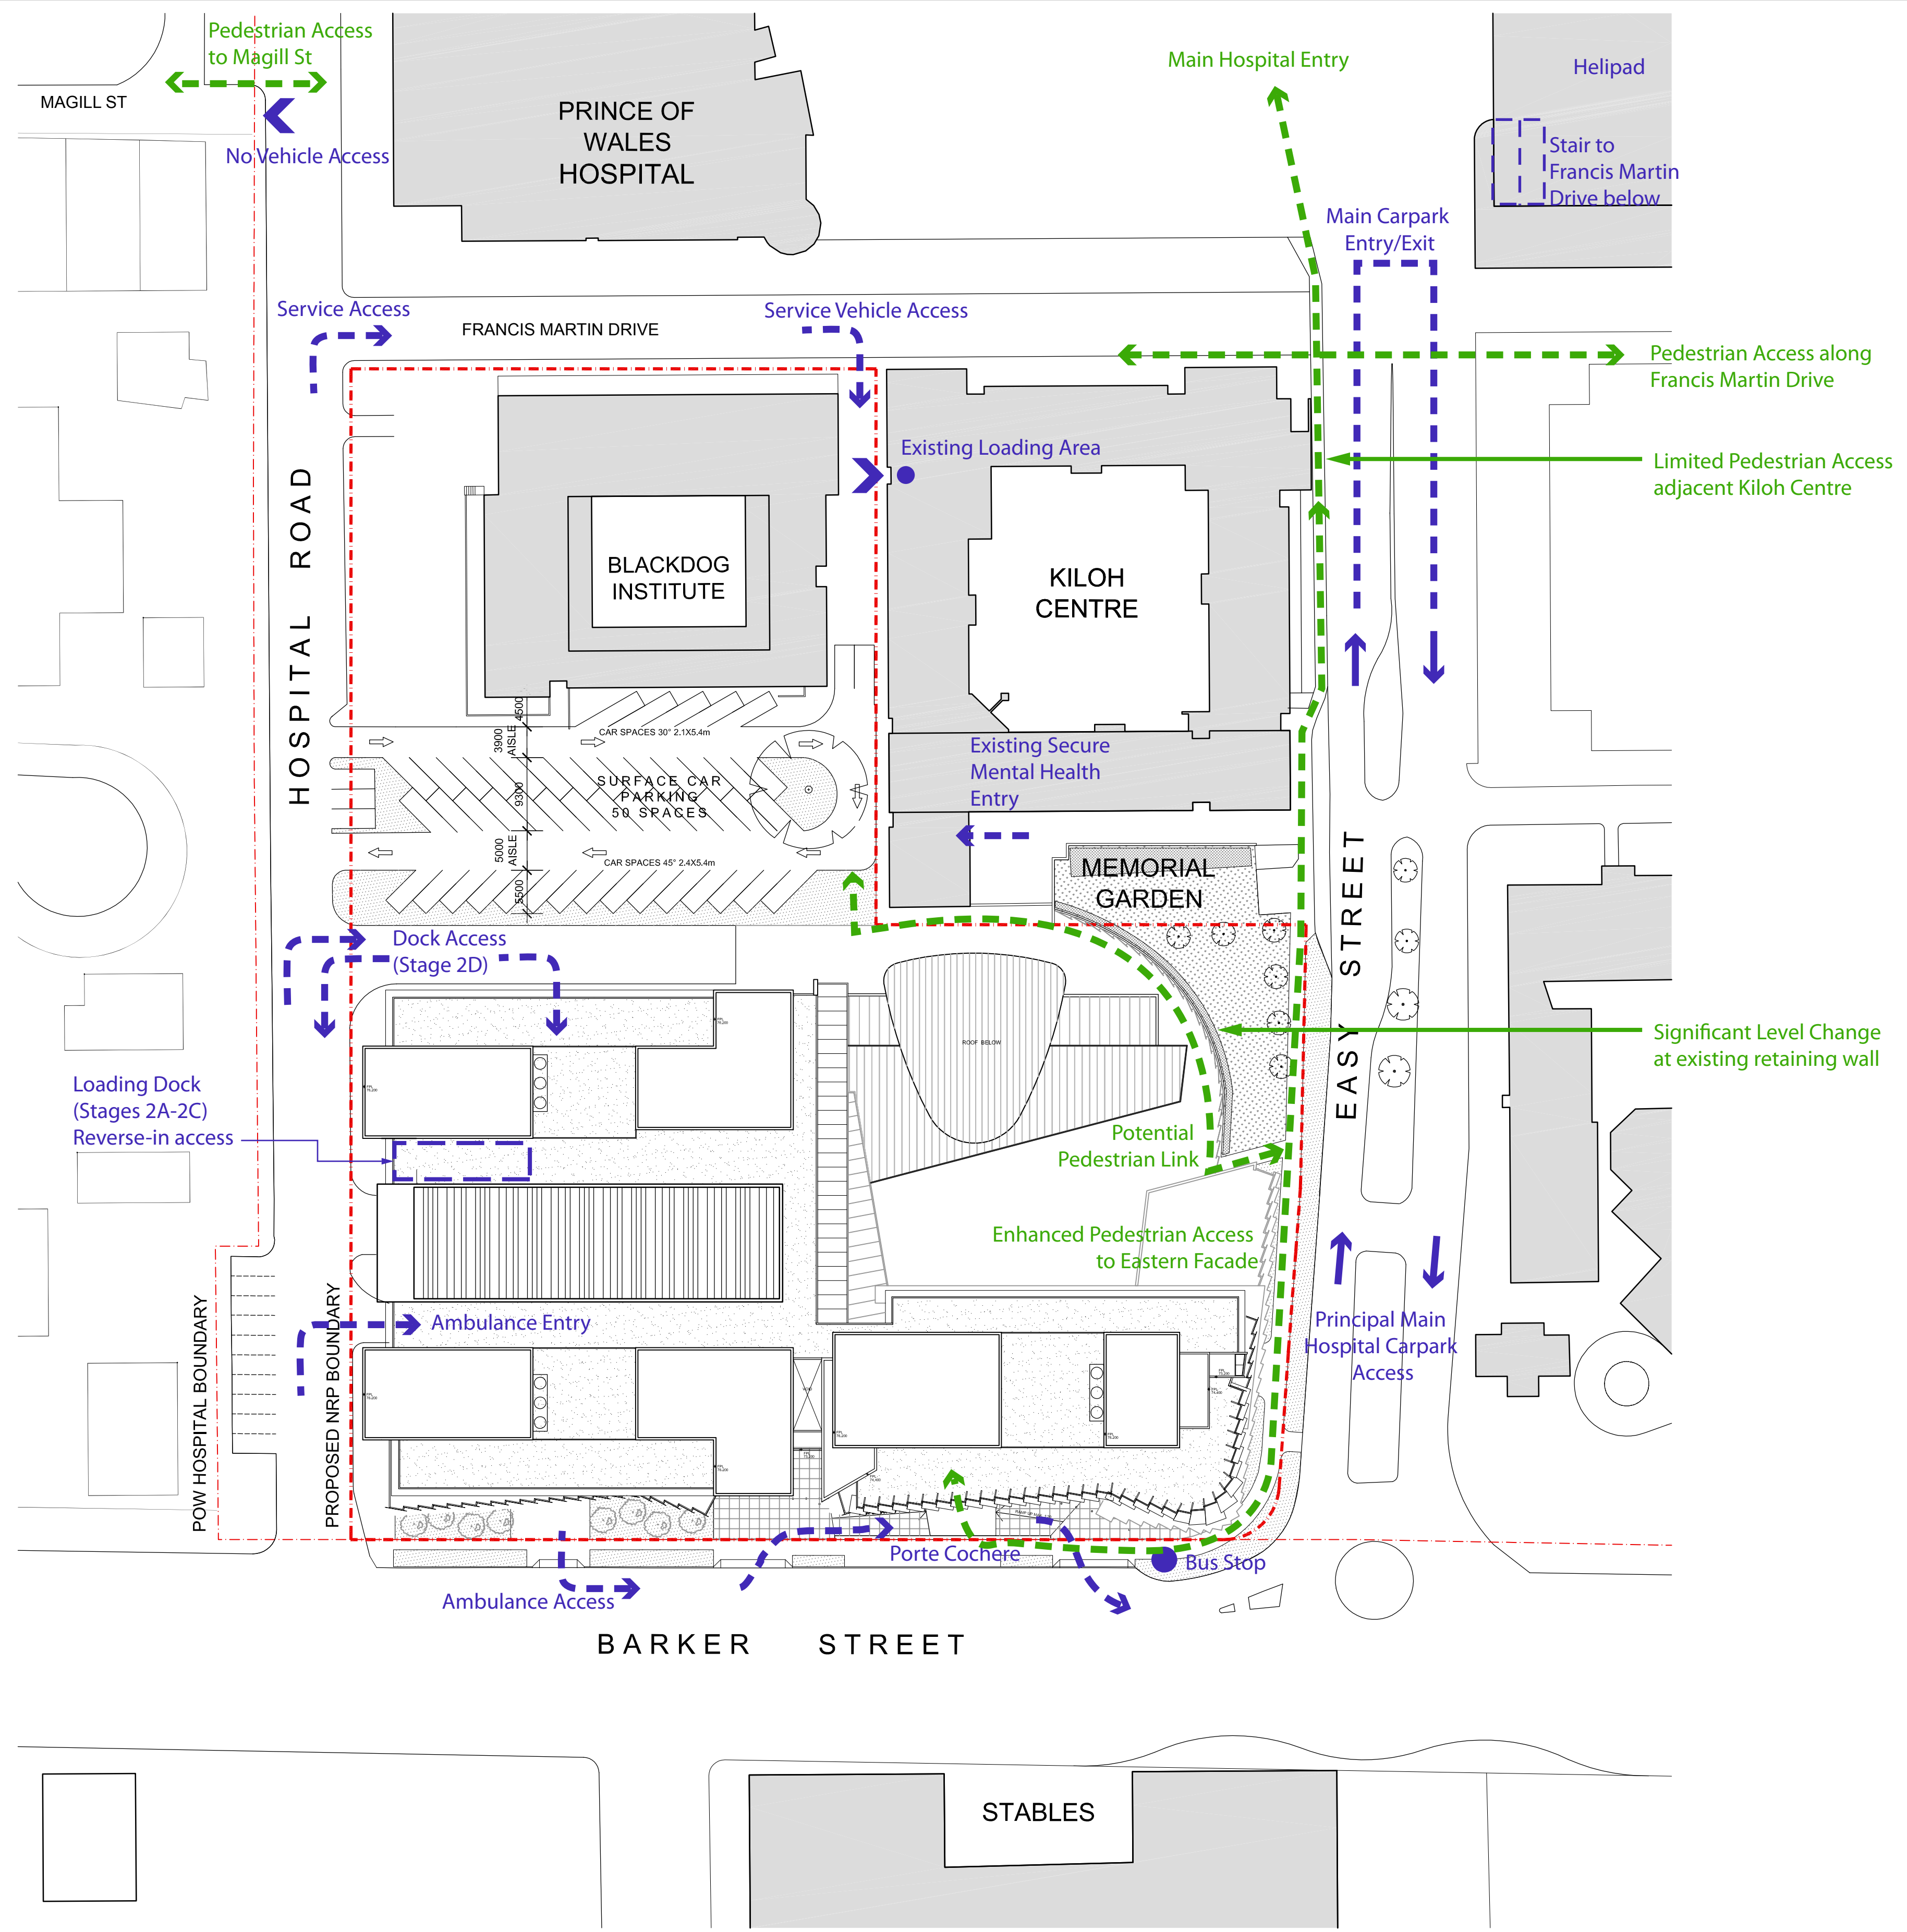

Cox Richardson
Level 2, 204 Clarence Street, Sydney 2000 Australia
Tel : 612 9267 9599 Fax : 612 9264 5844
Email : sydney@cox.com.au



Project Architect	Date
Director	

NEUROSCIENCE RESEARCH PRECINCT

BARKER STREET RANDWICK NSW

204179.30

Drawing Title	PEDESTRIAN AND VEHICULAR ACCESS
Drawing Number	PA-107
Date	AUG 2009

