


SCALE: 1:500

△	DATE	DESCRIPTION
A	14/09/09	REVISION PART 3A
B	28/09/09	SUBMISSION PART 3A
C	22/01/10	REVISED SUBMISSION PART 3A
D	08/02/10	REVISED SUBMISSION PART 3A

FEBRUARY 08, 2010

SURVEY PLAN

G3- 0400- DA

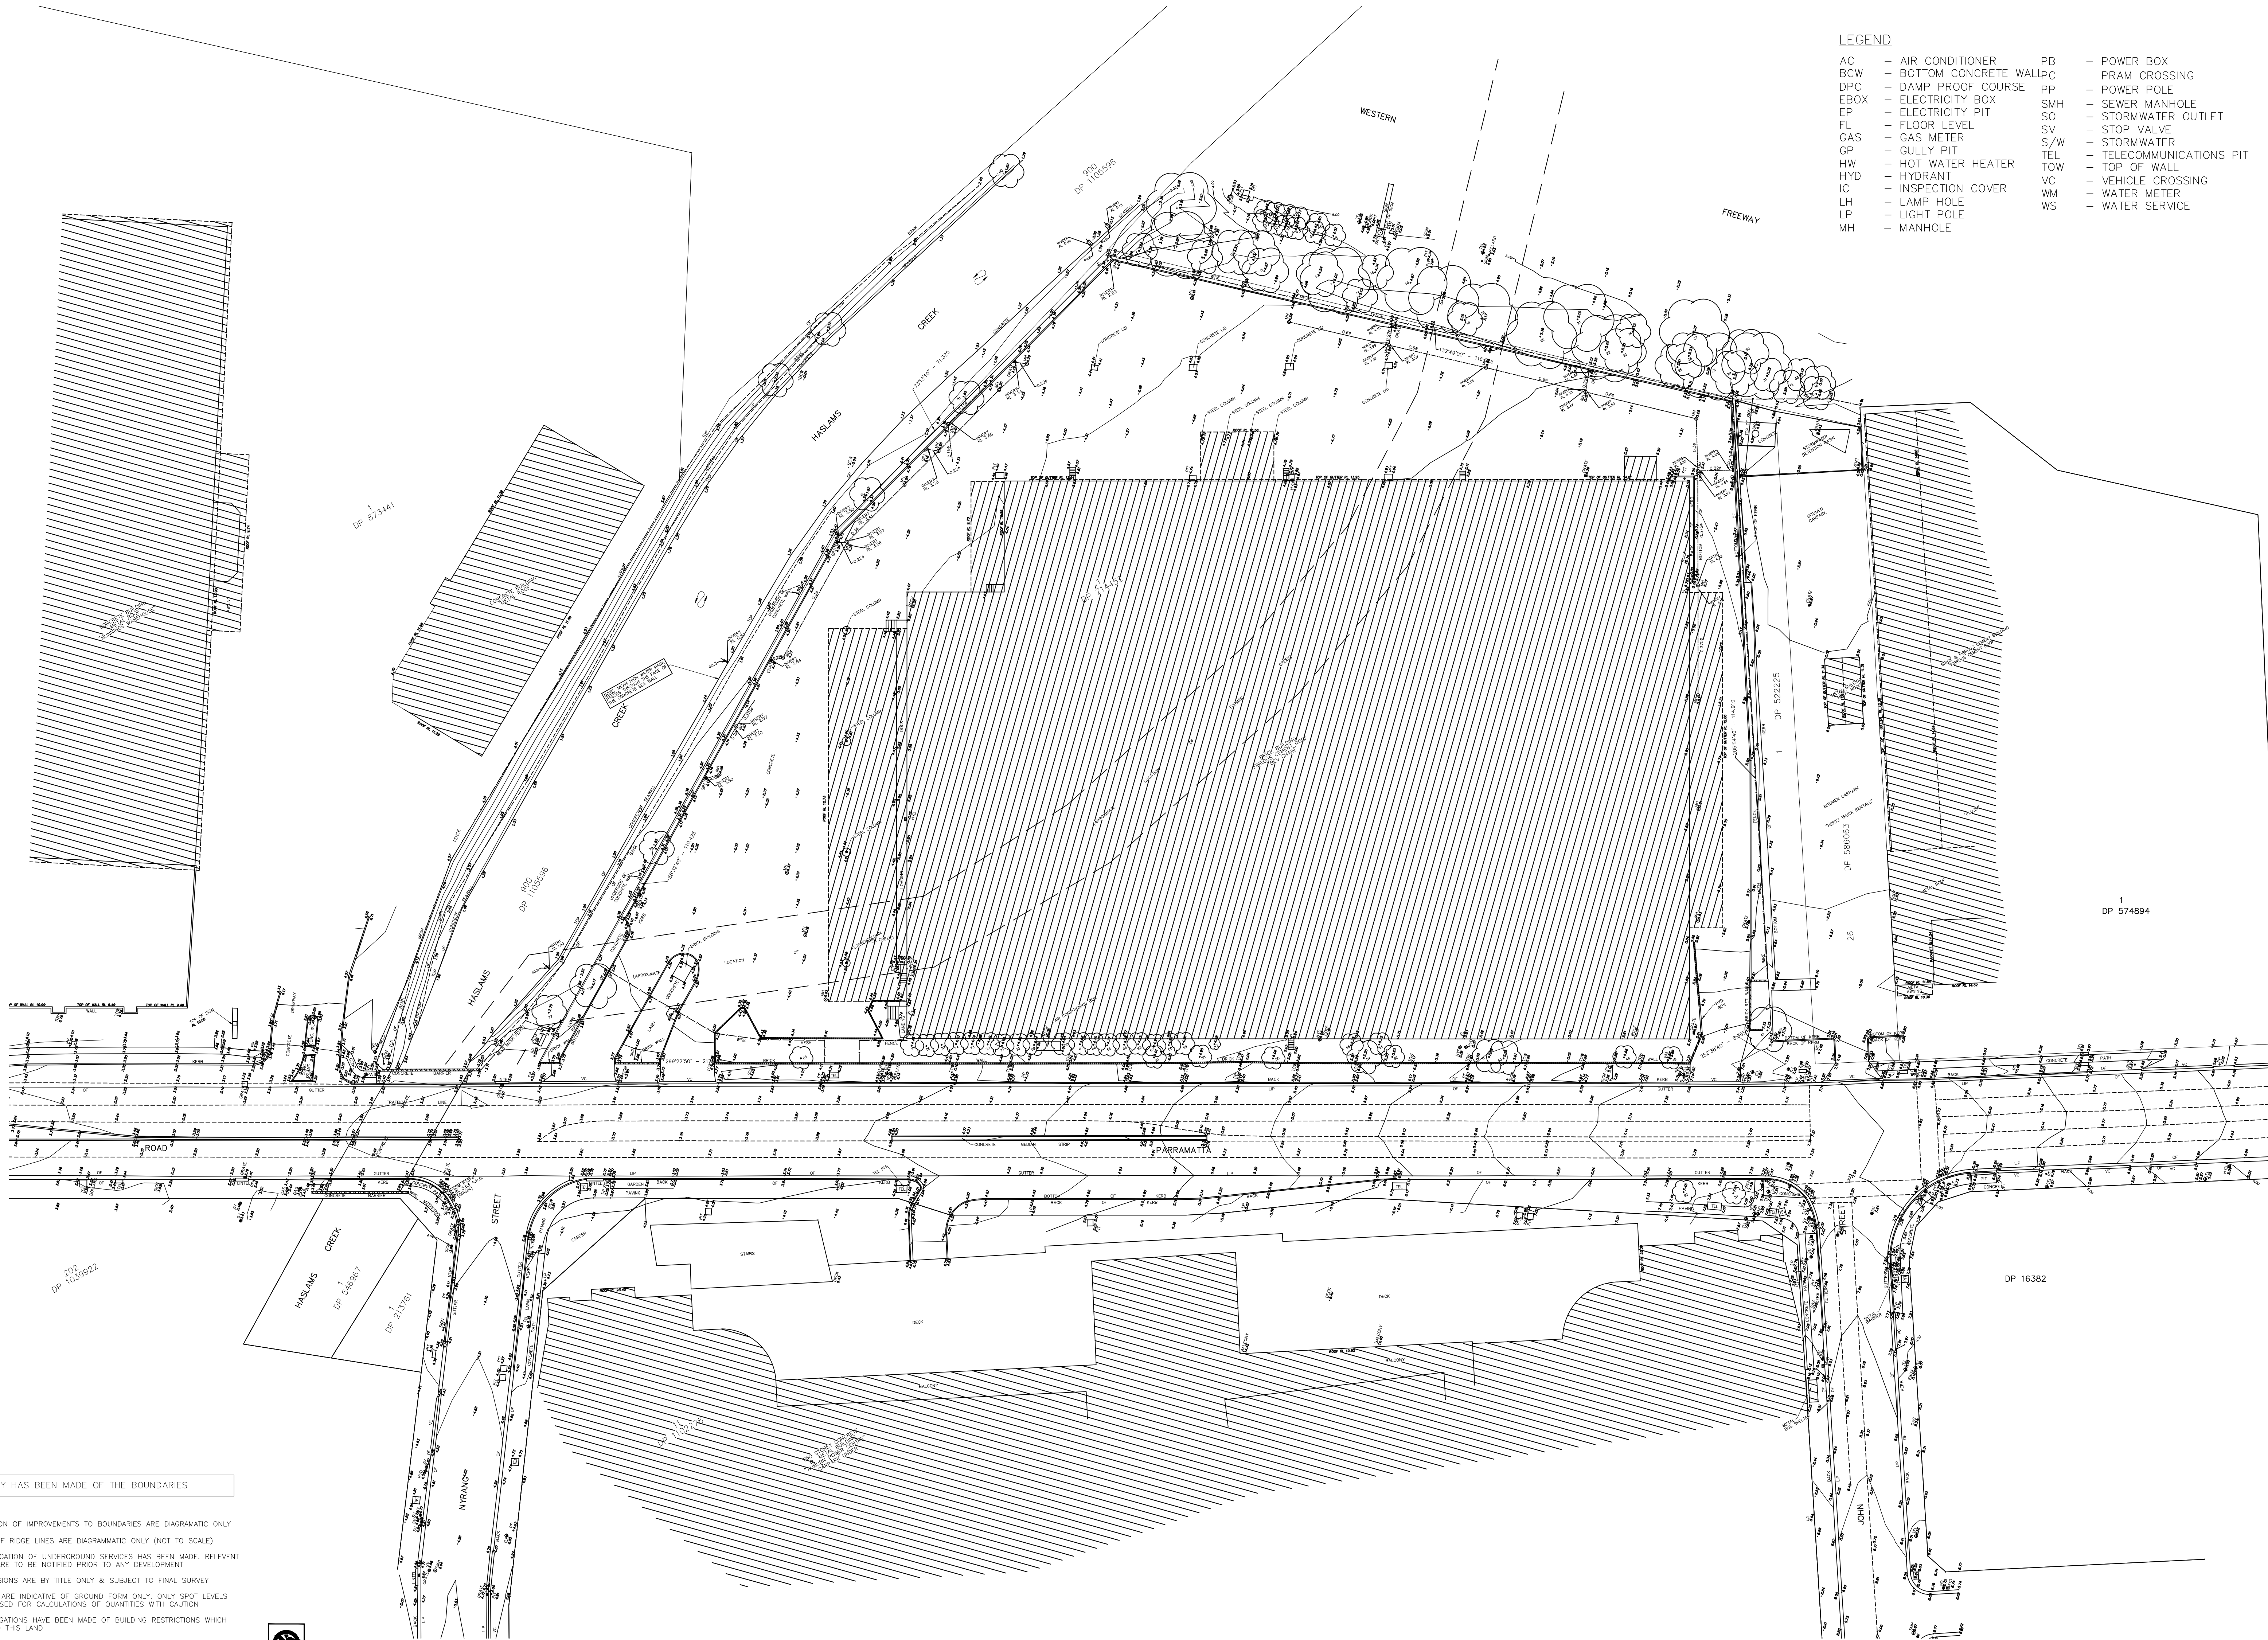

NOTE: ALL LEVELS ACCORDING TO AHD

NO SURVEY HAS BEEN MADE OF THE BOUNDARIES

NOTES:

1. THE POSITION OF IMPROVEMENTS TO BOUNDARIES ARE DIAGRAMATIC ONLY
2. POSITION OF RIDGE LINES ARE DIAGRAMATIC ONLY (NOT TO SCALE)
3. NO INVESTIGATION OF UNDERGROUND SERVICES HAS BEEN MADE. RELEVANT AUTHORITIES ARE TO BE NOTIFIED PRIOR TO ANY DEVELOPMENT
4. ALL DIMENSIONS ARE BY TITLE ONLY & SUBJECT TO FINAL SURVEY
5. CONTOURS ARE INDICATIVE OF GROUND FORM ONLY. ONLY SPOT LEVELS SHOULD BE USED FOR CALCULATIONS OF QUANTITIES WITH CAUTION
6. NO INVESTIGATIONS HAVE BEEN MADE OF BUILDING RESTRICTIONS WHICH MAY APPLY TO THIS LAND
7. CONTOUR INTERVAL 0.5m MINOR 1.0m MAJOR
8. ORIGIN OF LEVELS: SSM 63314 RL 3.630 AHD
9. THE SPREAD AND HEIGHT OF TREES SHOWN ARE INDICATIVE ONLY AND CANNOT BE SHOWN ACCURATELY WITHOUT ADDITIONAL DETAILED SURVEY
10. BEARINGS SHOWN ARE RELATED TO MAP GRID OF AUSTRALIA, (M.G.A.)

