


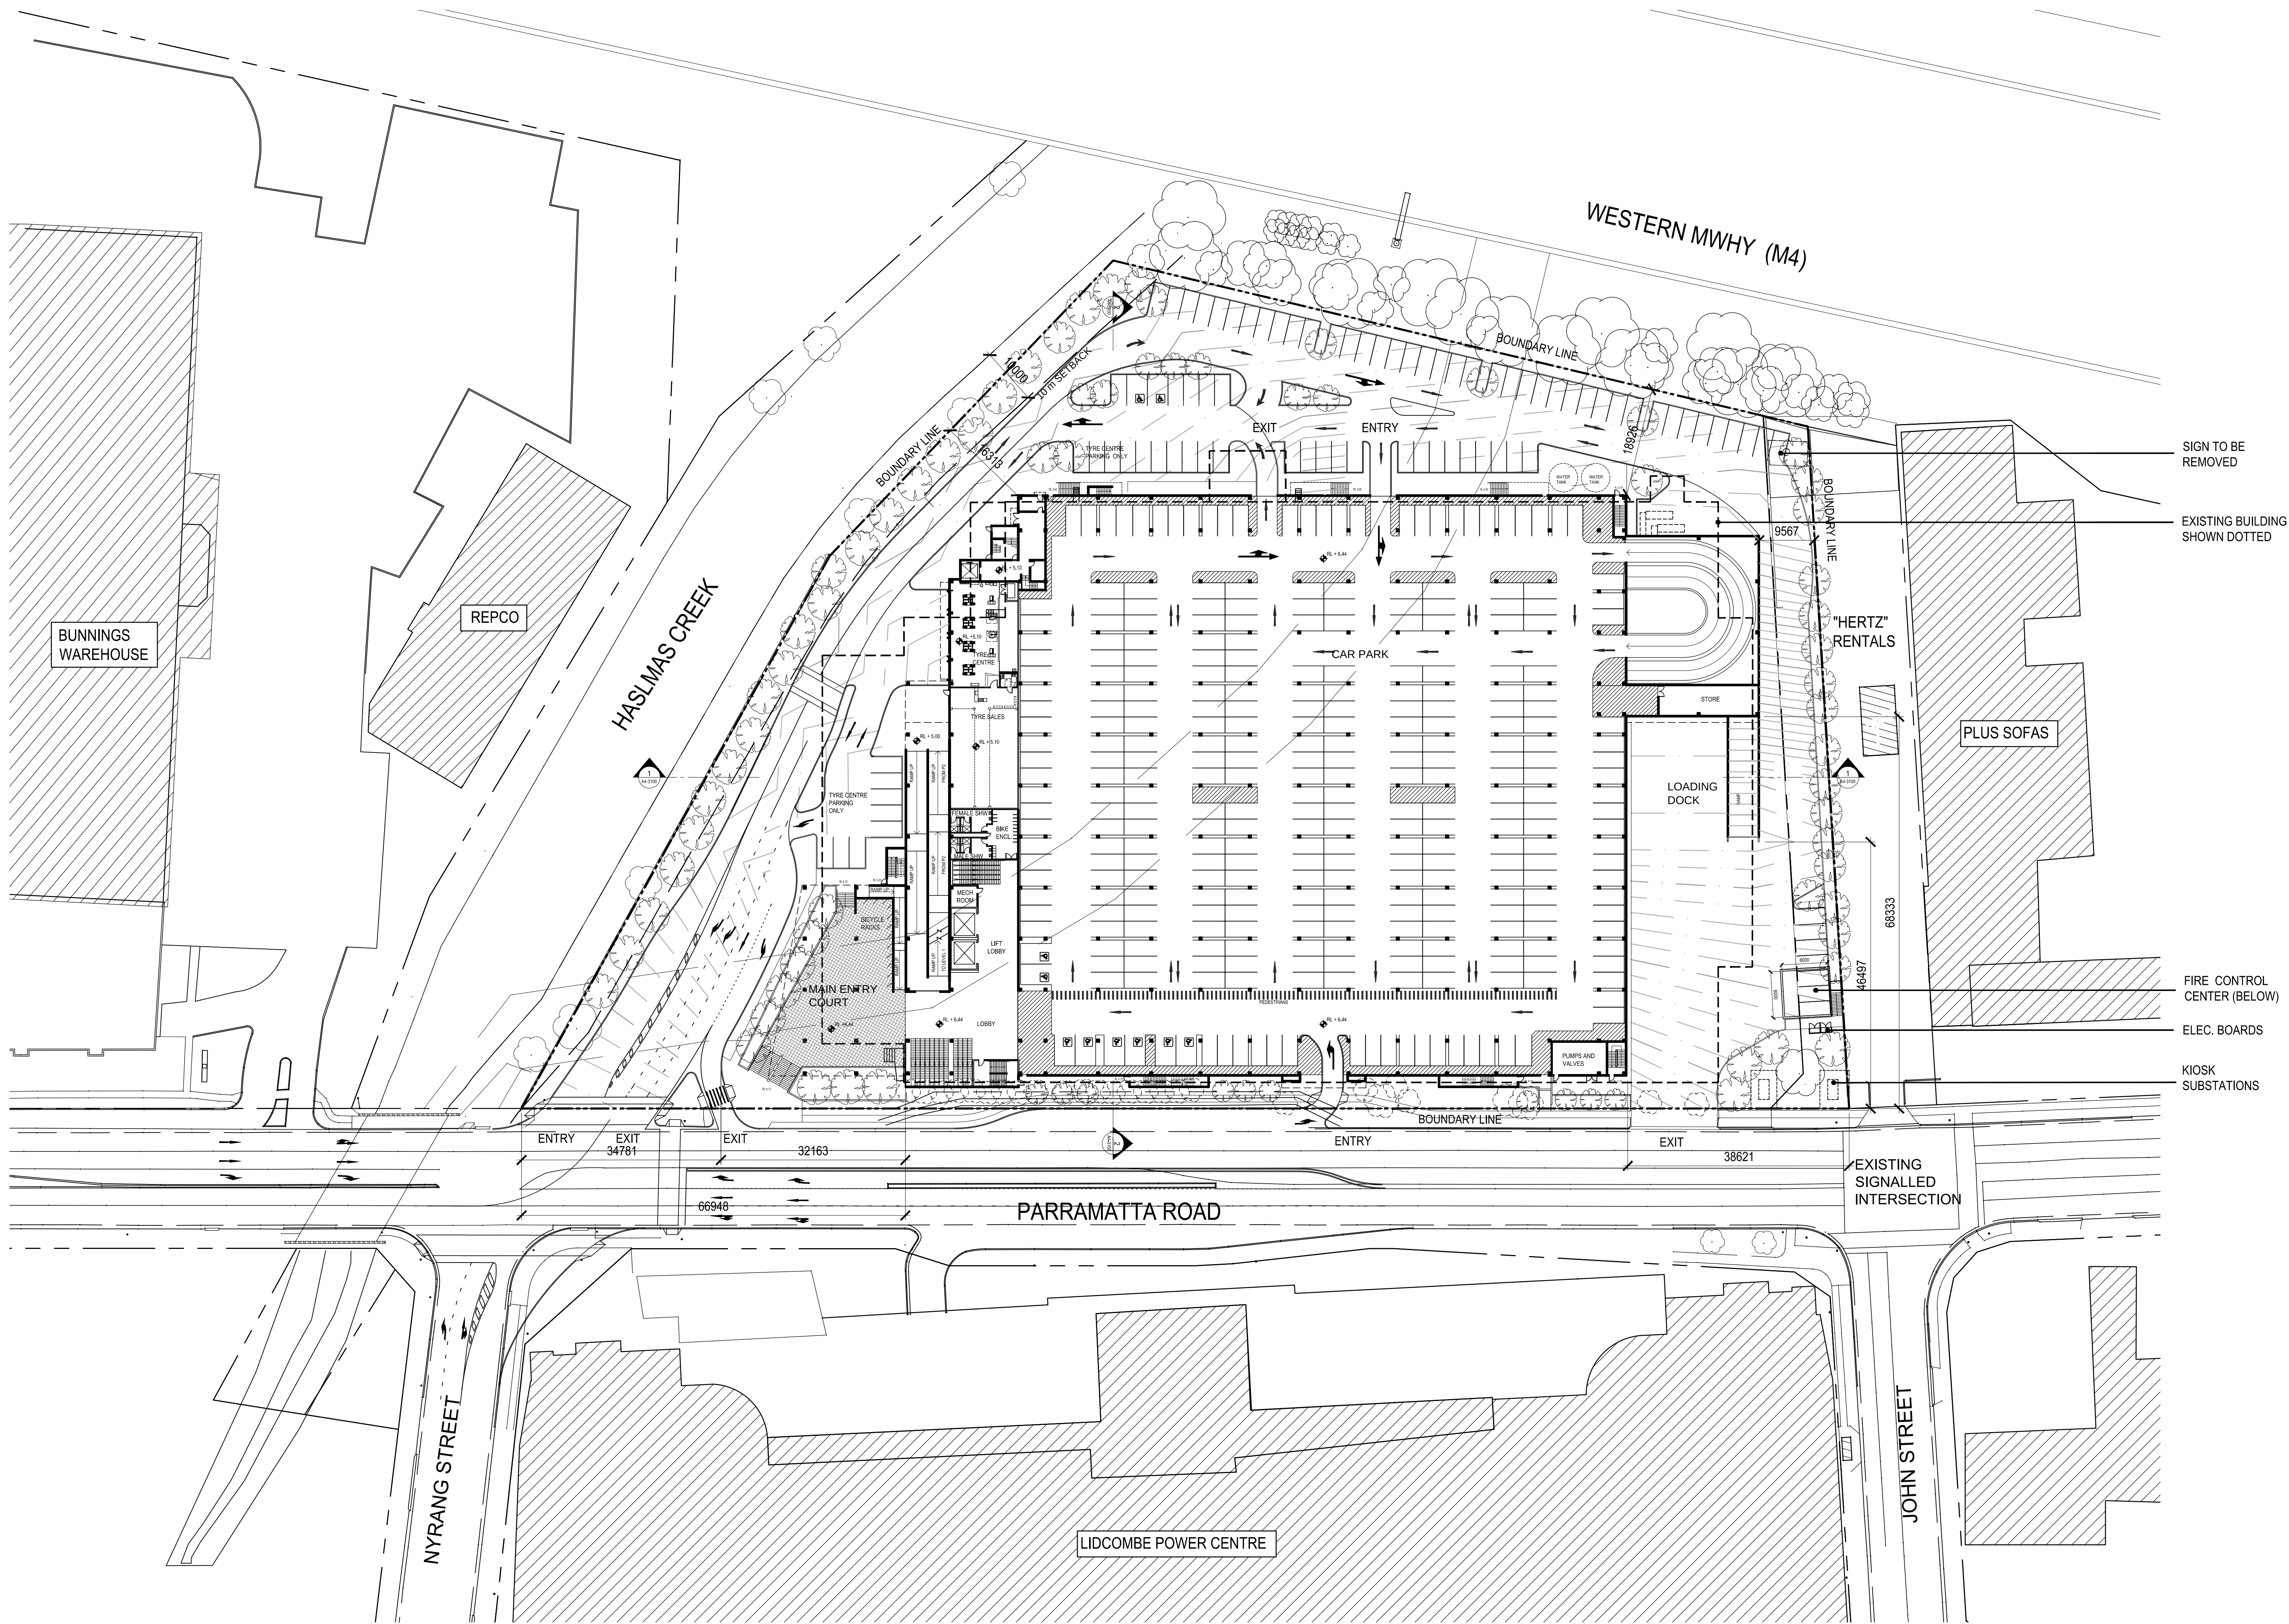

LEGEND

- EXISTING TREES TO BE REMOVED
- EXISTING TREES TO REMAIN
- NEW TREES
- EXISTING SURROUNDING BUILDINGS
- PAVING TYPE 1
- PAVING TYPE 2



AUBURN 01
17-21 PARRAMATTA ROAD
LIDCOMBE NSW, AUSTRALIA

**COSTCO
WHOLESALE
CORPORATION**
999 LAKE DRIVE
ISSAQUAH, WA 98027
T: 425.313.8100
Costco.com


ARCHITECT OF RECORD:
GROUP GSA
Group GSA Pty Ltd ABN 78 002 113 779
Level 7, 85 William St East Sydney NSW
Australia 2011 www.groupgsa.com
T +612 9361 4144 F +612 9332 3459
architecture interior design urban design planning
nom architect M. Sheldon 9980

MULVANNY G2
DESIGN ARCHITECT
1110 112TH AVE. NE | SUITE 500
BELLEVUE, WA | 98004
1 425.463.2000 | 1 425.463.2002
MulvannyG2.com

CONSULTANTS:
Seattle Structural
Seattle Structural PS Inc.
Civil and Structural Engineering
1420 Fifth Avenue, Suite 425
Seattle, WA 98101-4019
206-343-3000 phone 206-343-3013 fax

HughesTrueman
Consulting Engineers Planners & Managers
ABN 53 831 559 091
Level 2, 60 Pacific Hwy, PO Box 150, ST LEONARDS NSW 2065
T +61 2 9438 2532 F +61 2 9438 4500
stleonards@hughestrueman.com.au

MCGREGOR COXALL
LANDSCAPE ARCHITECTURE
URBAN DESIGN
ESD

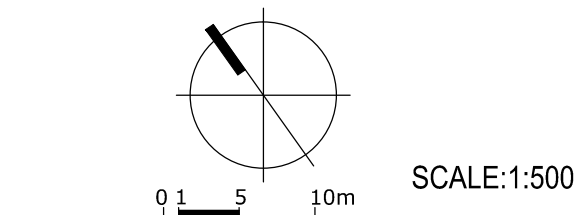

DATE	DESCRIPTION
A 14/09/09	REVISION PART 3A
B 28/09/09	SUBMISSION PART 3A
C 22/01/10	REVISED SUBMISSION PART 3A
D 08/02/10	REVISED SUBMISSION PART 3A

FEBRUARY 08, 2010

SITE PLAN

SD-1100-DA