



AUBURN 01

17-21 PARRAMATTA ROAD
LIDCOMBE NSW, AUSTRALIA

COSTCO
WHOLESALE
CORPORATION

999 LAKE DRIVE
ISSAQUAH, WA 98027
T: 425.313.8100
Costco.com

ARCHITECT OF RECORD:



Group GSA Pty Ltd ABN 76 802 113 779
Level 7, 80 William St East Sydney NSW
Australia 2011 www.groupgsa.com
T +612 9361 4144 F +612 9332 3458
architecture interior design urban design planning
nom architect M. Sheldon 3990



DESIGN ARCHITECT

1110 112TH AVE. NE | SUITE 500
BELLEVUE, WA | 98004

t 425.463.2000 | f 425.463.2002

MulvannyG2.com

CONSULTANTS:

Seattle
Structural


Seattle Structural PS Inc.
Civil and Structural Engineering
1420 Fifth Avenue, Suite 425
Seattle, WA 98101-4012
206-343-3000 phone 206-343-3013 fax



ABN 53 531 559 091
Level 2, 60 Pacific Hwy, PO Box 150, ST LEONARDS NSW 2065
T +61 2 9458 2653 F +61 2 9458 4505
stleonards@hughestrueman.com.au



Branches:
St. Leonards
Parramatta
Canberra
Wagga Wagga

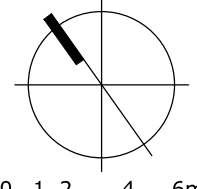


SCALE: 1:250

△	DATE	DESCRIPTION
A	14/09/09	REVISION PART 3A
B	28/09/09	SUBMISSION PART 3A
C	22/01/10	REVISED SUBMISSION PART 3A
D	08/02/10	REVISED SUBMISSION PART 3A

FEBRUARY 08, 2010


SECTIONS

A4-3100-DA

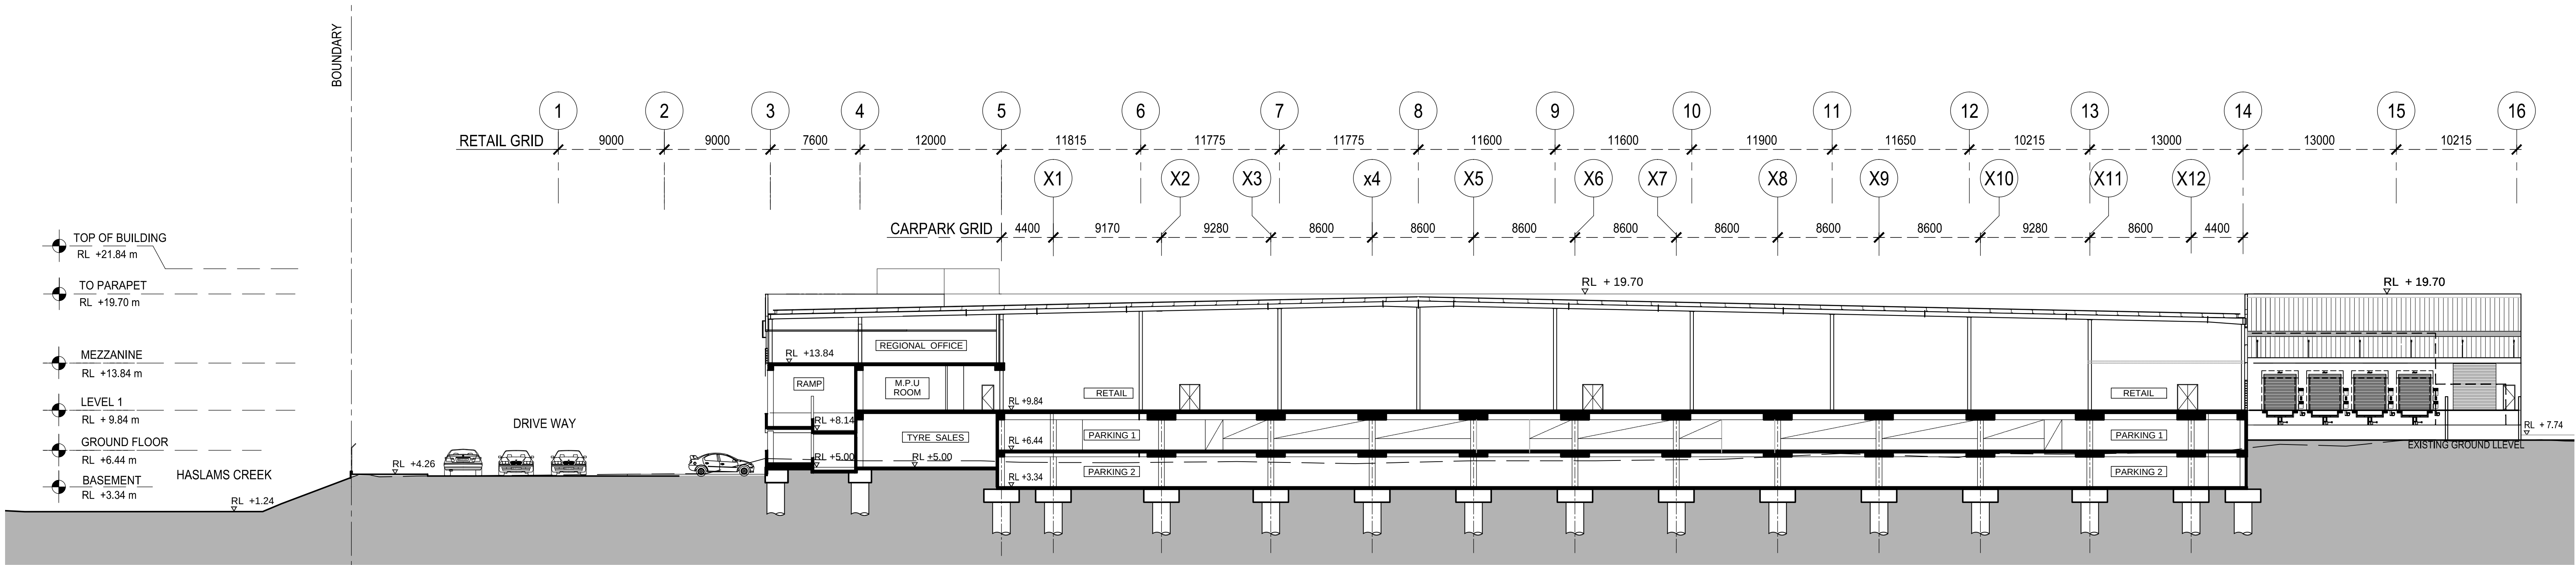

SECTION 1

SCALE: 1:250

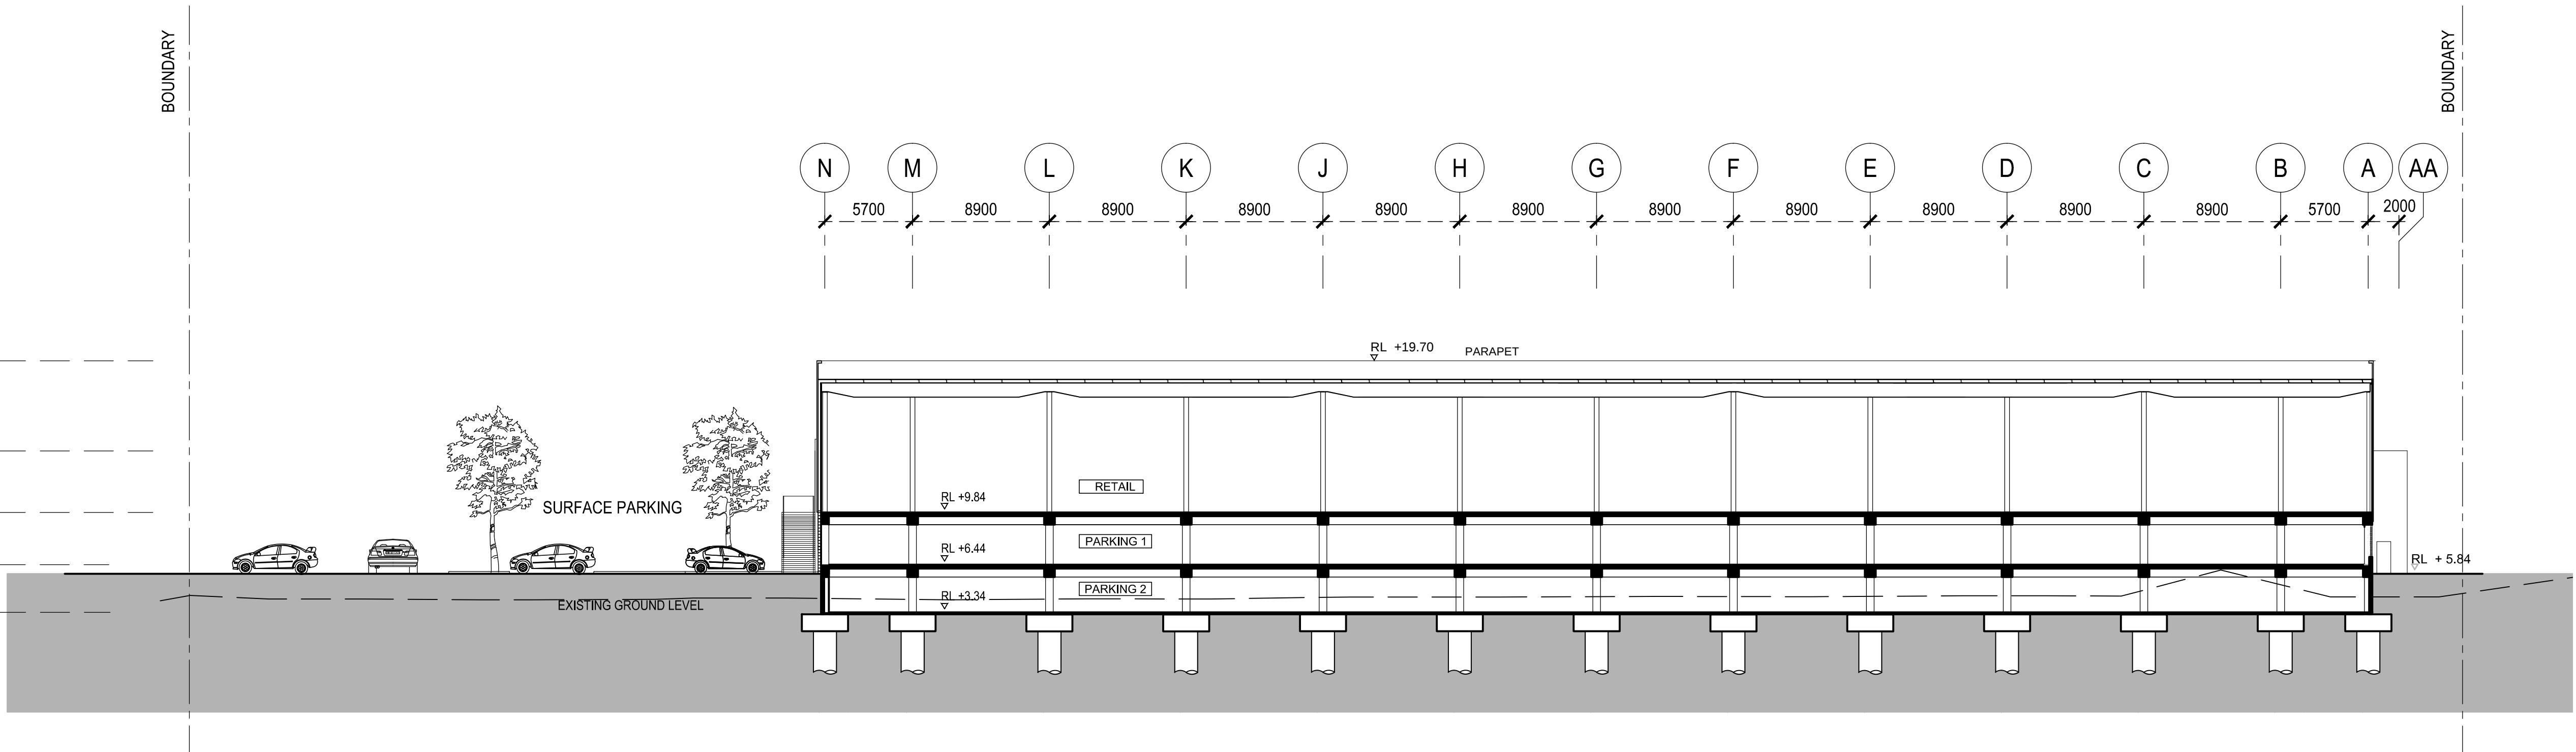

SECTION 2

SCALE: 1:250