




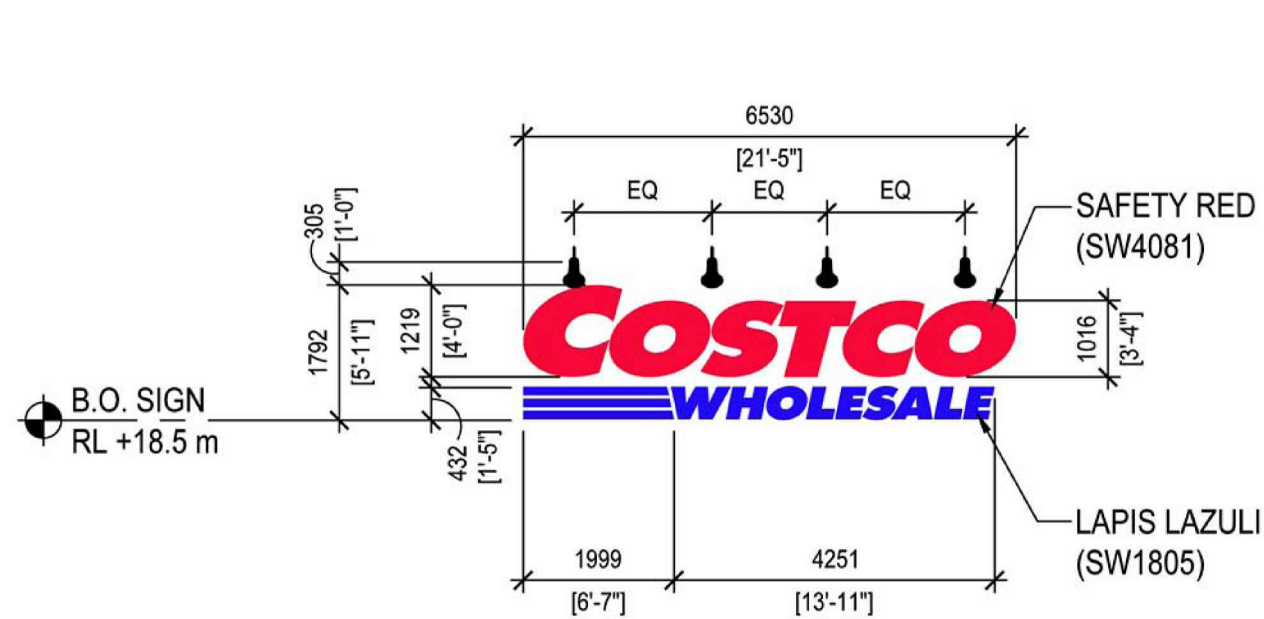

A MAIN ENTRY SIGNAGE
SCALE: 1:100

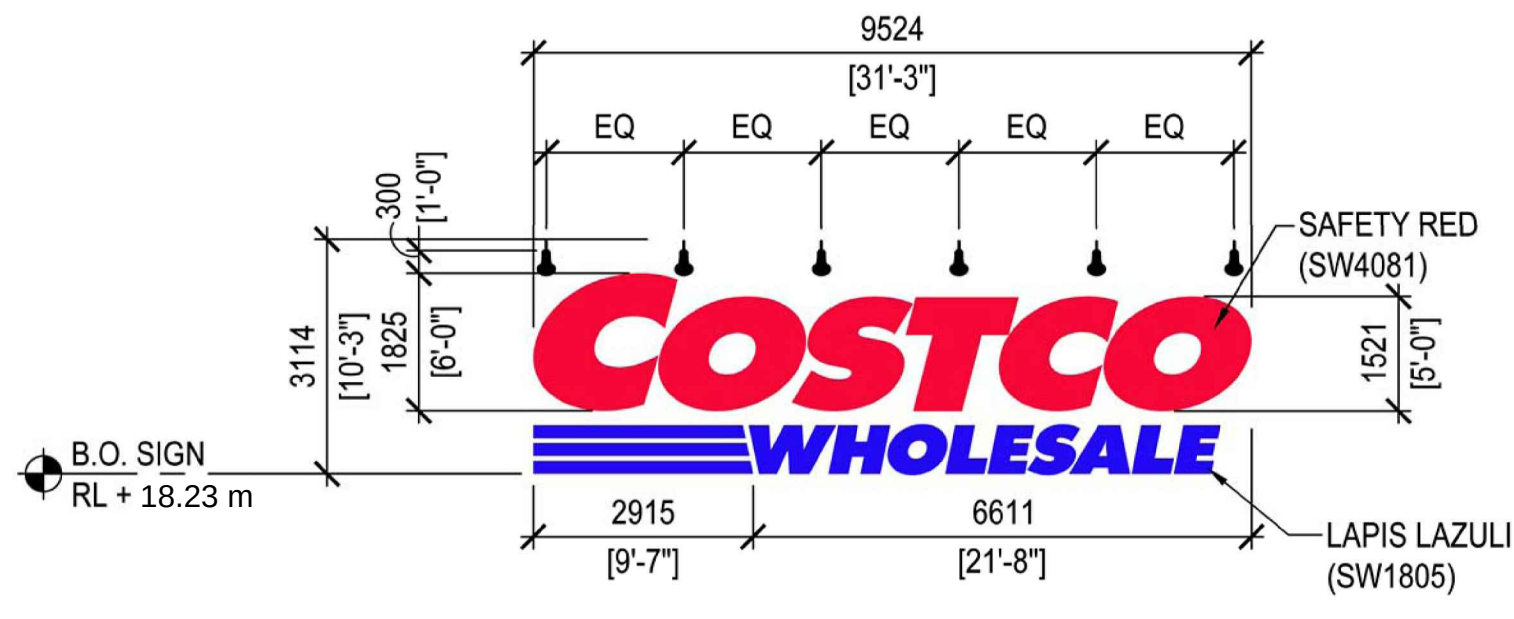

B MAIN ENTRY SIGNAGE
SCALE: 1:100

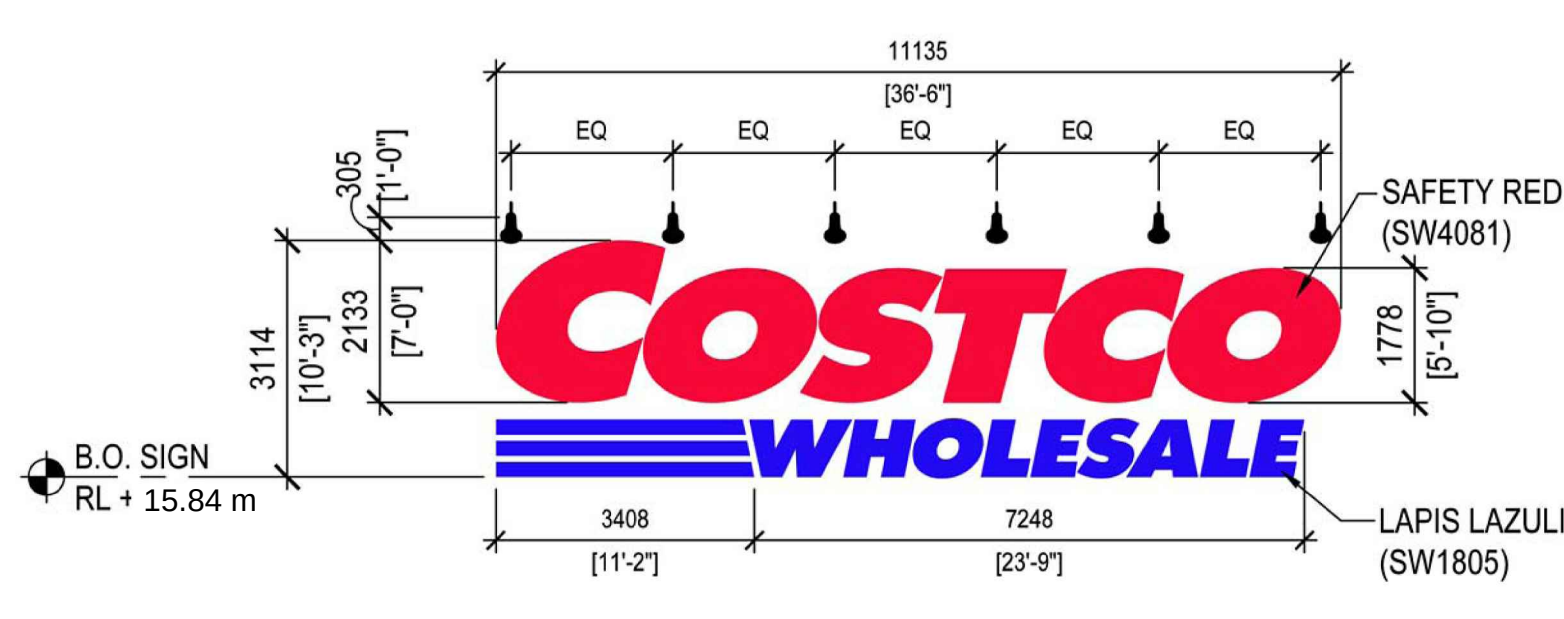


C BUILDING SIGNAGE
SCALE: 1:100




Costco Wholesale:
Langley, BC (CAN)




Costco Wholesale:
Brandywine, Md (US)

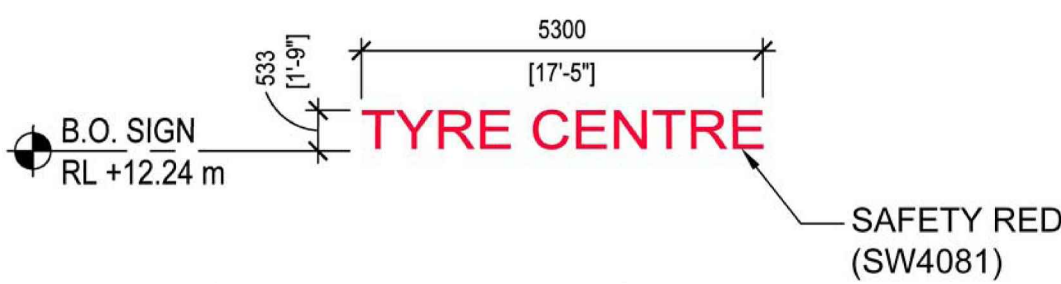


D LOCATION SIGNAGE
SCALE: 1:100

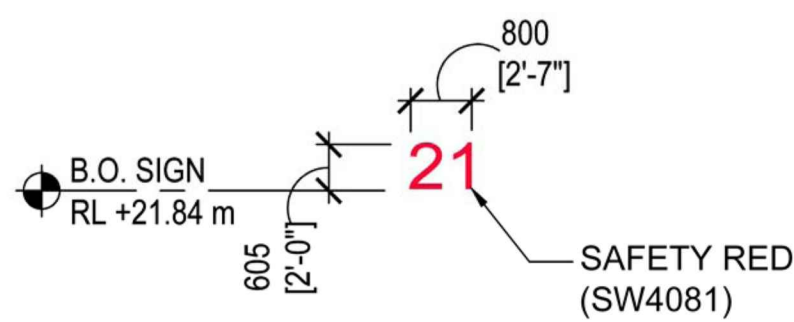

E ADDRESS
SCALE: 1:100

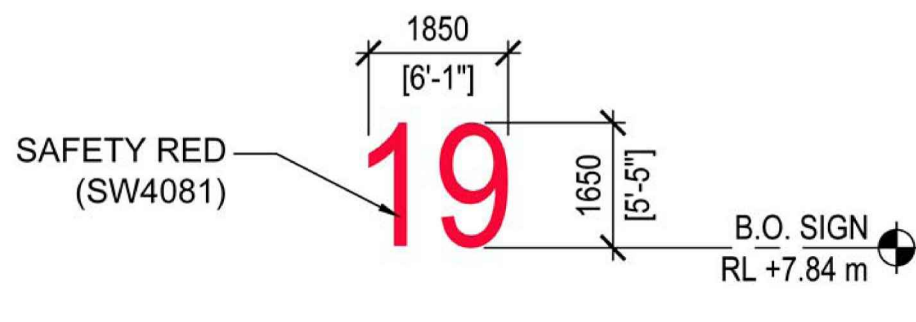

F ADDRESS
SCALE: 1:100

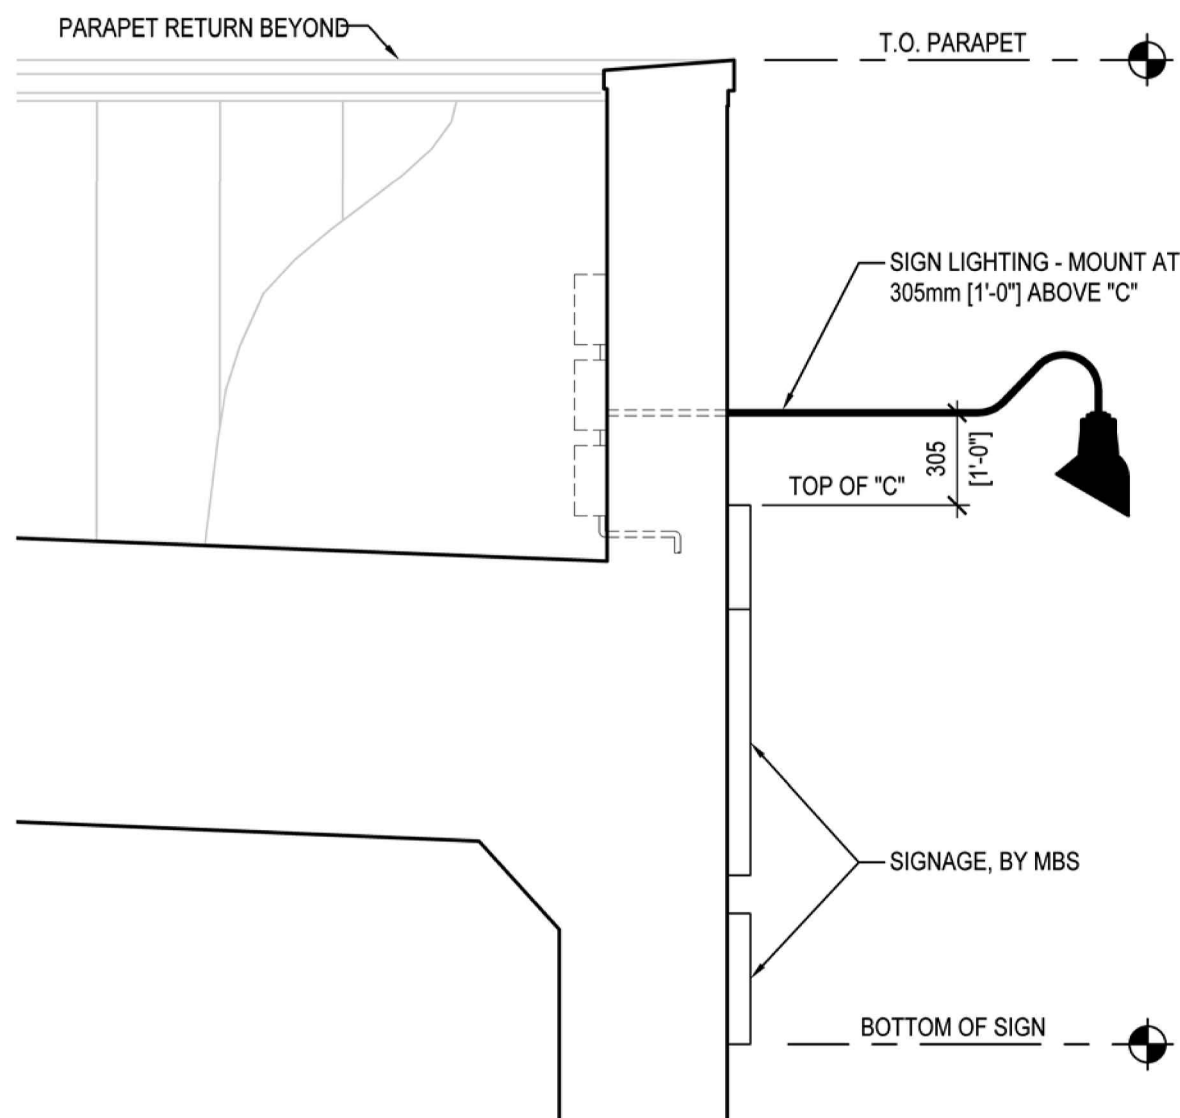

TYPE BUILDING SIGNAGE AND LIGHT SECTION
SCALE: 1:25



EXTERIOR SIGNAGE LEGEND					
REF	TYPE	MATERIAL	COLOUR	RL	NOTES:
A	FLOOD LIGHT	REVERSE PAN CHANNEL WITH ALUMINIUM LETTERS	COSTCO -SAFETY RED (SW 4081)	18.5 m	
	MAIN ENTRY		WHOLESALE- LAPIS LAZULI (SW 1805)		
B	FLOOD LIGHT	REVERSE PAN CHANNEL WITH ALUMINIUM LETTERS	COSTCO -SAFETY RED (SW 4081)	18.23 m	
	MAIN ENTRY		WHOLESALE- LAPIS LAZULI (SW 1805)		
C	FLOOD LIGHT	REVERSE PAN CHANNEL WITH ALUMINIUM LETTERS	COSTCO -SAFETY RED (SW 4081)	15.84 m	
	BUILDING SIGNAGE		WHOLESALE- LAPIS LAZULI (SW 1805)		
D	FLUSH WALL	FLAT CUT ALUMINIUM COMPOSITE MATERIAL (ACM)	SAFETY RED (SW 4081)	12.24 m	
	LOCATION				
E	FLUSH WALL	FLAT CUT ALUMINIUM COMPOSITE MATERIAL (ACM)	SAFETY RED (SW 4081)	20.86 m	
	LOCATION				
F	FLUSH WALL	FLAT CUT ALUMINIUM COMPOSITE MATERIAL (ACM)	SAFETY RED (SW 4081)	7.88 m	
	ADDRESS				
NOTES: PAINT TO BE OR MATCH REFERENCED SHERWIN-WILLIAMS COLOUR					

△	DATE	DESCRIPTION
A	14/09/09	REVISION PART 3A
B	28/09/09	SUBMISSION PART 3A
C	22/01/10	REVISED SUBMISSION PART 3A
D	08/02/10	REVISED SUBMISSION PART 3A