


WEST PARADE

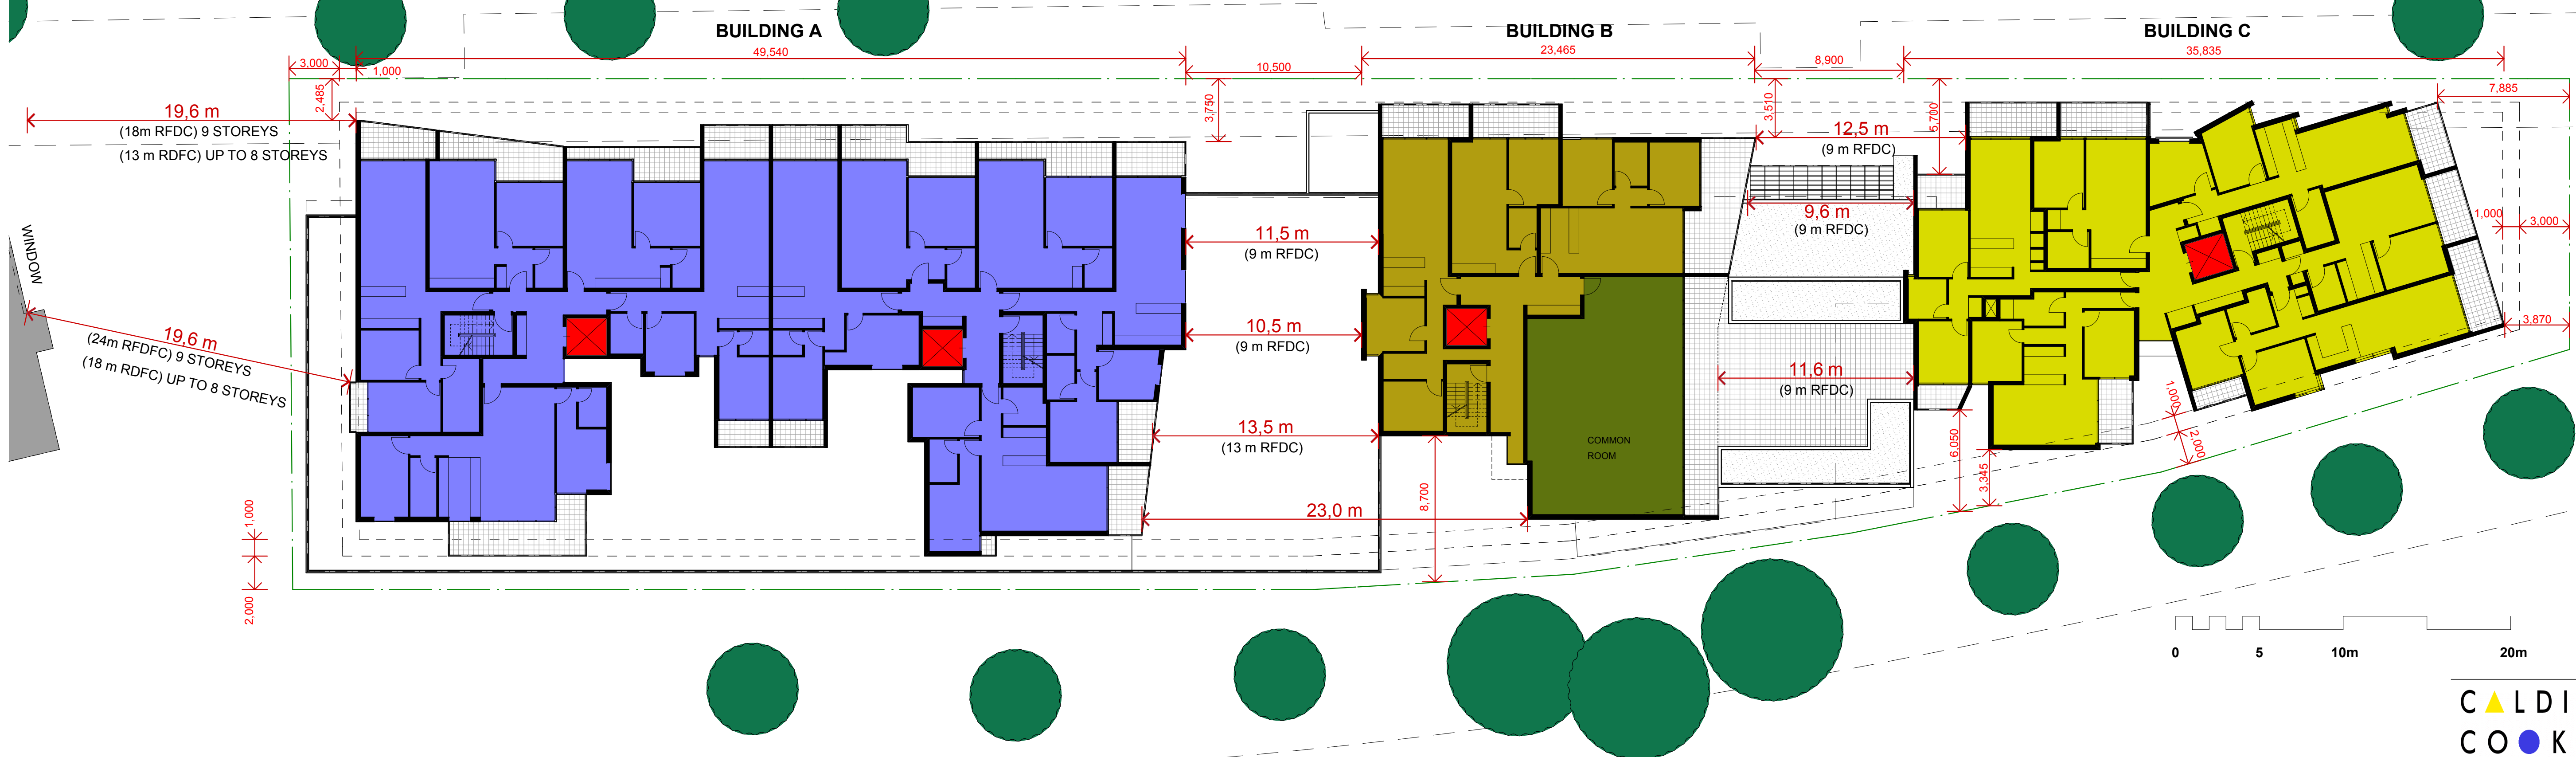

BUILDING A,B,C - LEVEL 2

RFDC = RESIDENTIAL FLAT DESIGN CODE (SEPP 65)
(DIMENSIONS REFERS TO BUILDING SEPARATION CONTROL)

RAIL CORRIDOR

CALDIS ARCHITECTS
LEVEL 2,
45 CHIPPEN STREET
CHIPPENDALE
NSW 2008
TEL (02) 9319 3077
FAX (02) 9319 3577
ACN 051302900
Website: www.caldiscook.com
Email: projects@caldiscook.com

CLIENT
HOUSING NSW

PROJECT
PREFERRED CONCEPT
WEST RYDE HOUSING
DEVELOPMENT

63-77 West Parade,
West Ryde

DRAWING

FLOOR PLAN LEVEL 2 RFDC

INTERNAL PLAN LAYOUTS ARE INDICATIVE ONLY
- THEY ARE SUBJECT TO CHANGE

PROJECT No. 09-098	DWG.No. SK-01A
SCALE	1:200 @ A1

CCG Info: