



SECTION A-A ( NORTH - SOUTH )

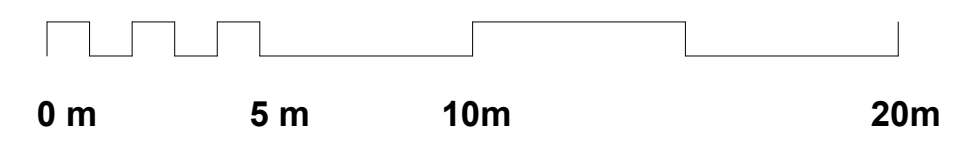

--- - PREVIOUS CONCEPT APPLICATION

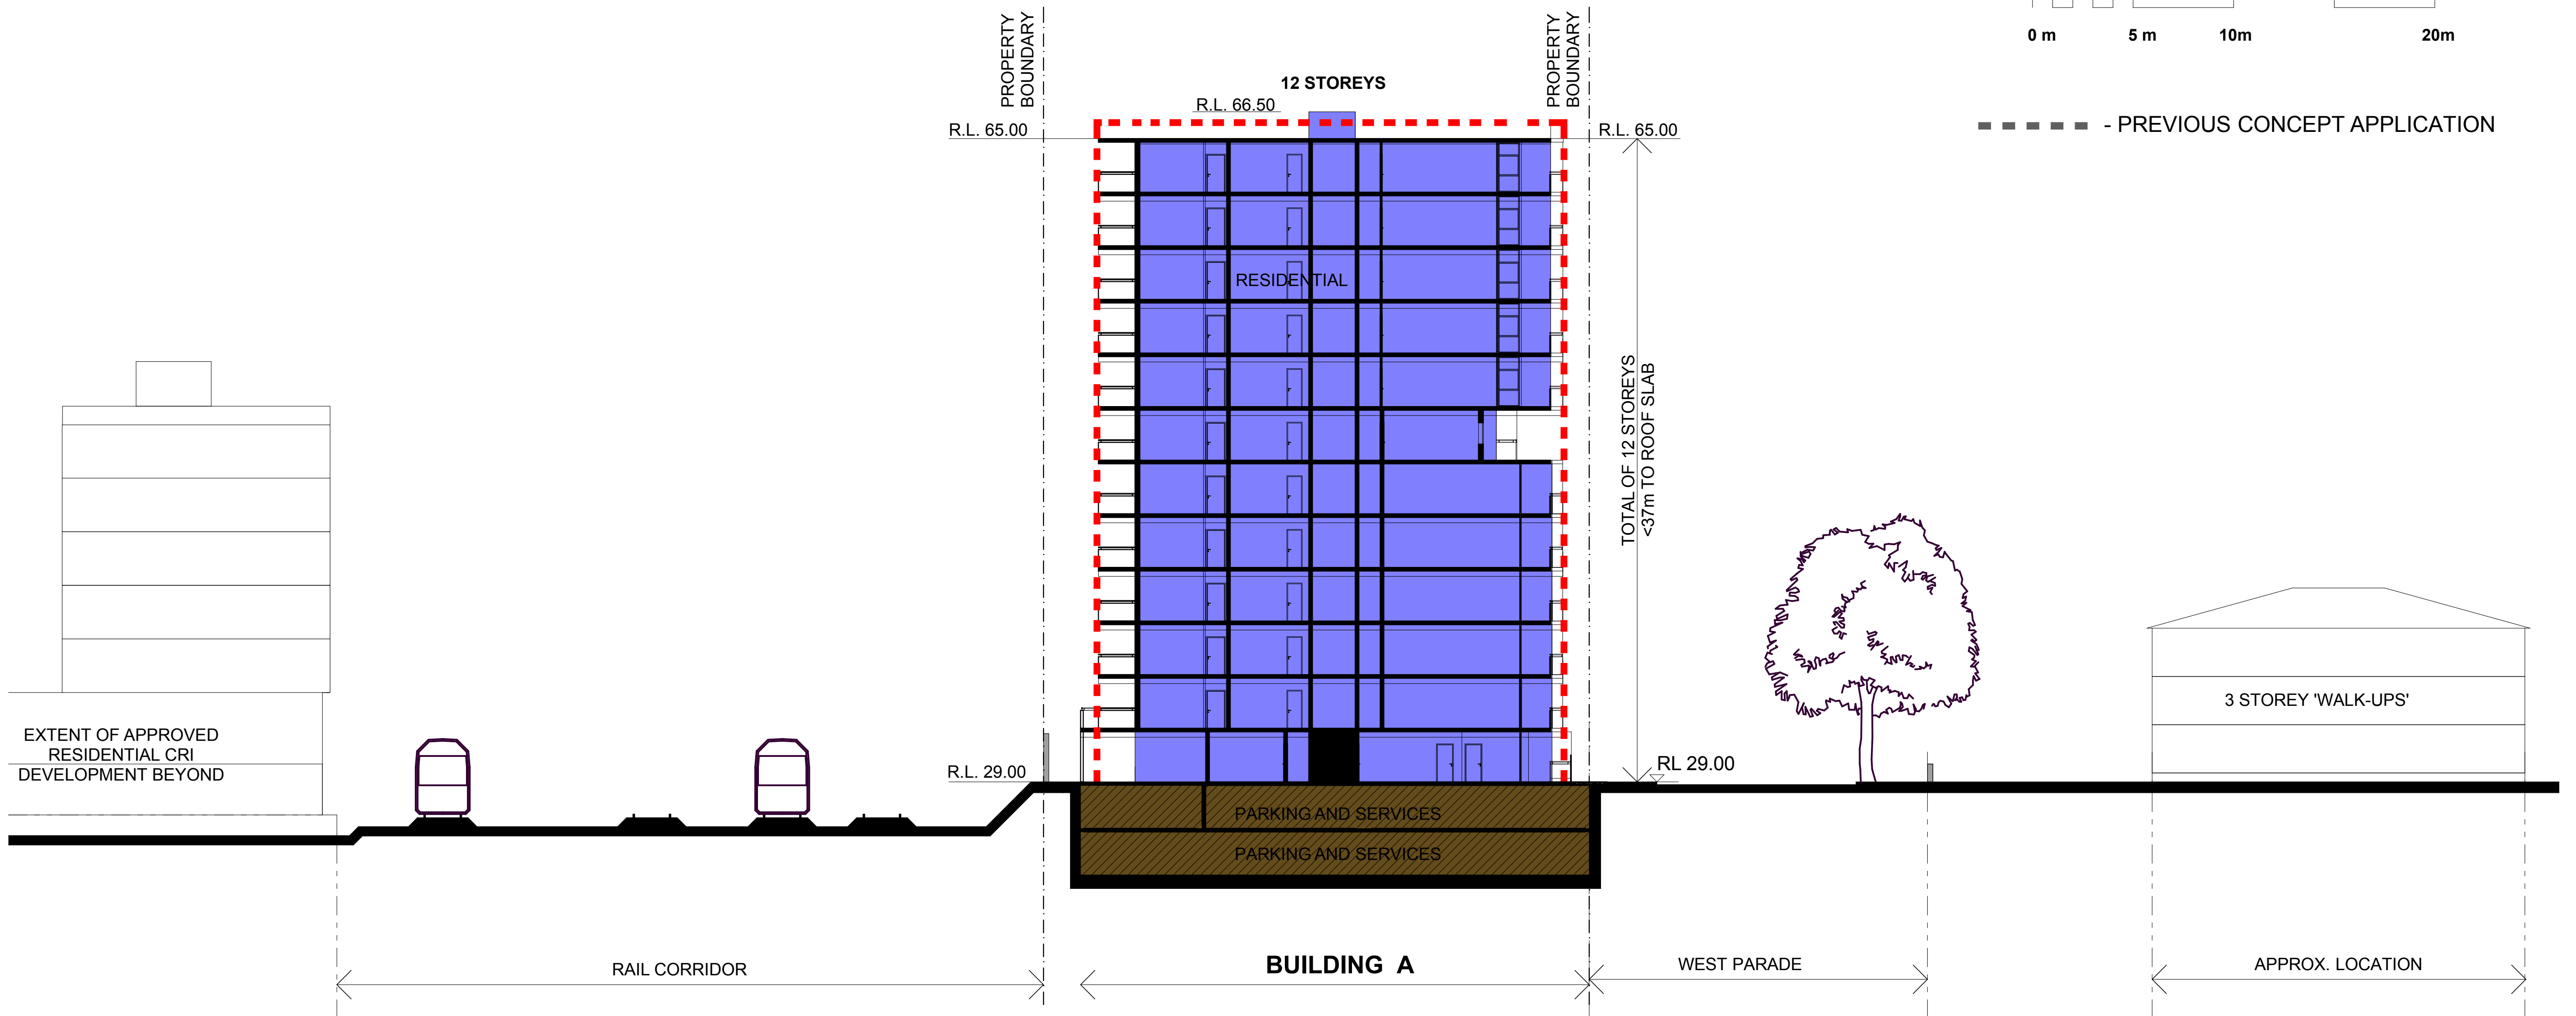

SECTION B-B ( EAST - WEST )

**CALDIS** ARCHITECTS  
LEVEL 2,  
45 CHIPPEN STREET  
CHIPPENDALE  
NSW 2008  
TEL.(02) 9319 3077  
FAX.(02) 9319 3577  
**COOK**  
ACN 051302900  
Website: www.caldiscook.com  
Email: projects@caldiscook.com  
**GRO P**  
ACN 051 302 900

CLIENT  
HOUSING NSW

PROJECT  
PREFERRED CONCEPT  
WEST RYDE HOUSING  
DEVELOPMENT

63-77 West Parade,  
West Ryde

DRAWING

SECTION A - A , B - B

PROJECT No. 09-098	DWG.No. SK-05A
SCALE	1:200 @ A1

CCG Info: