



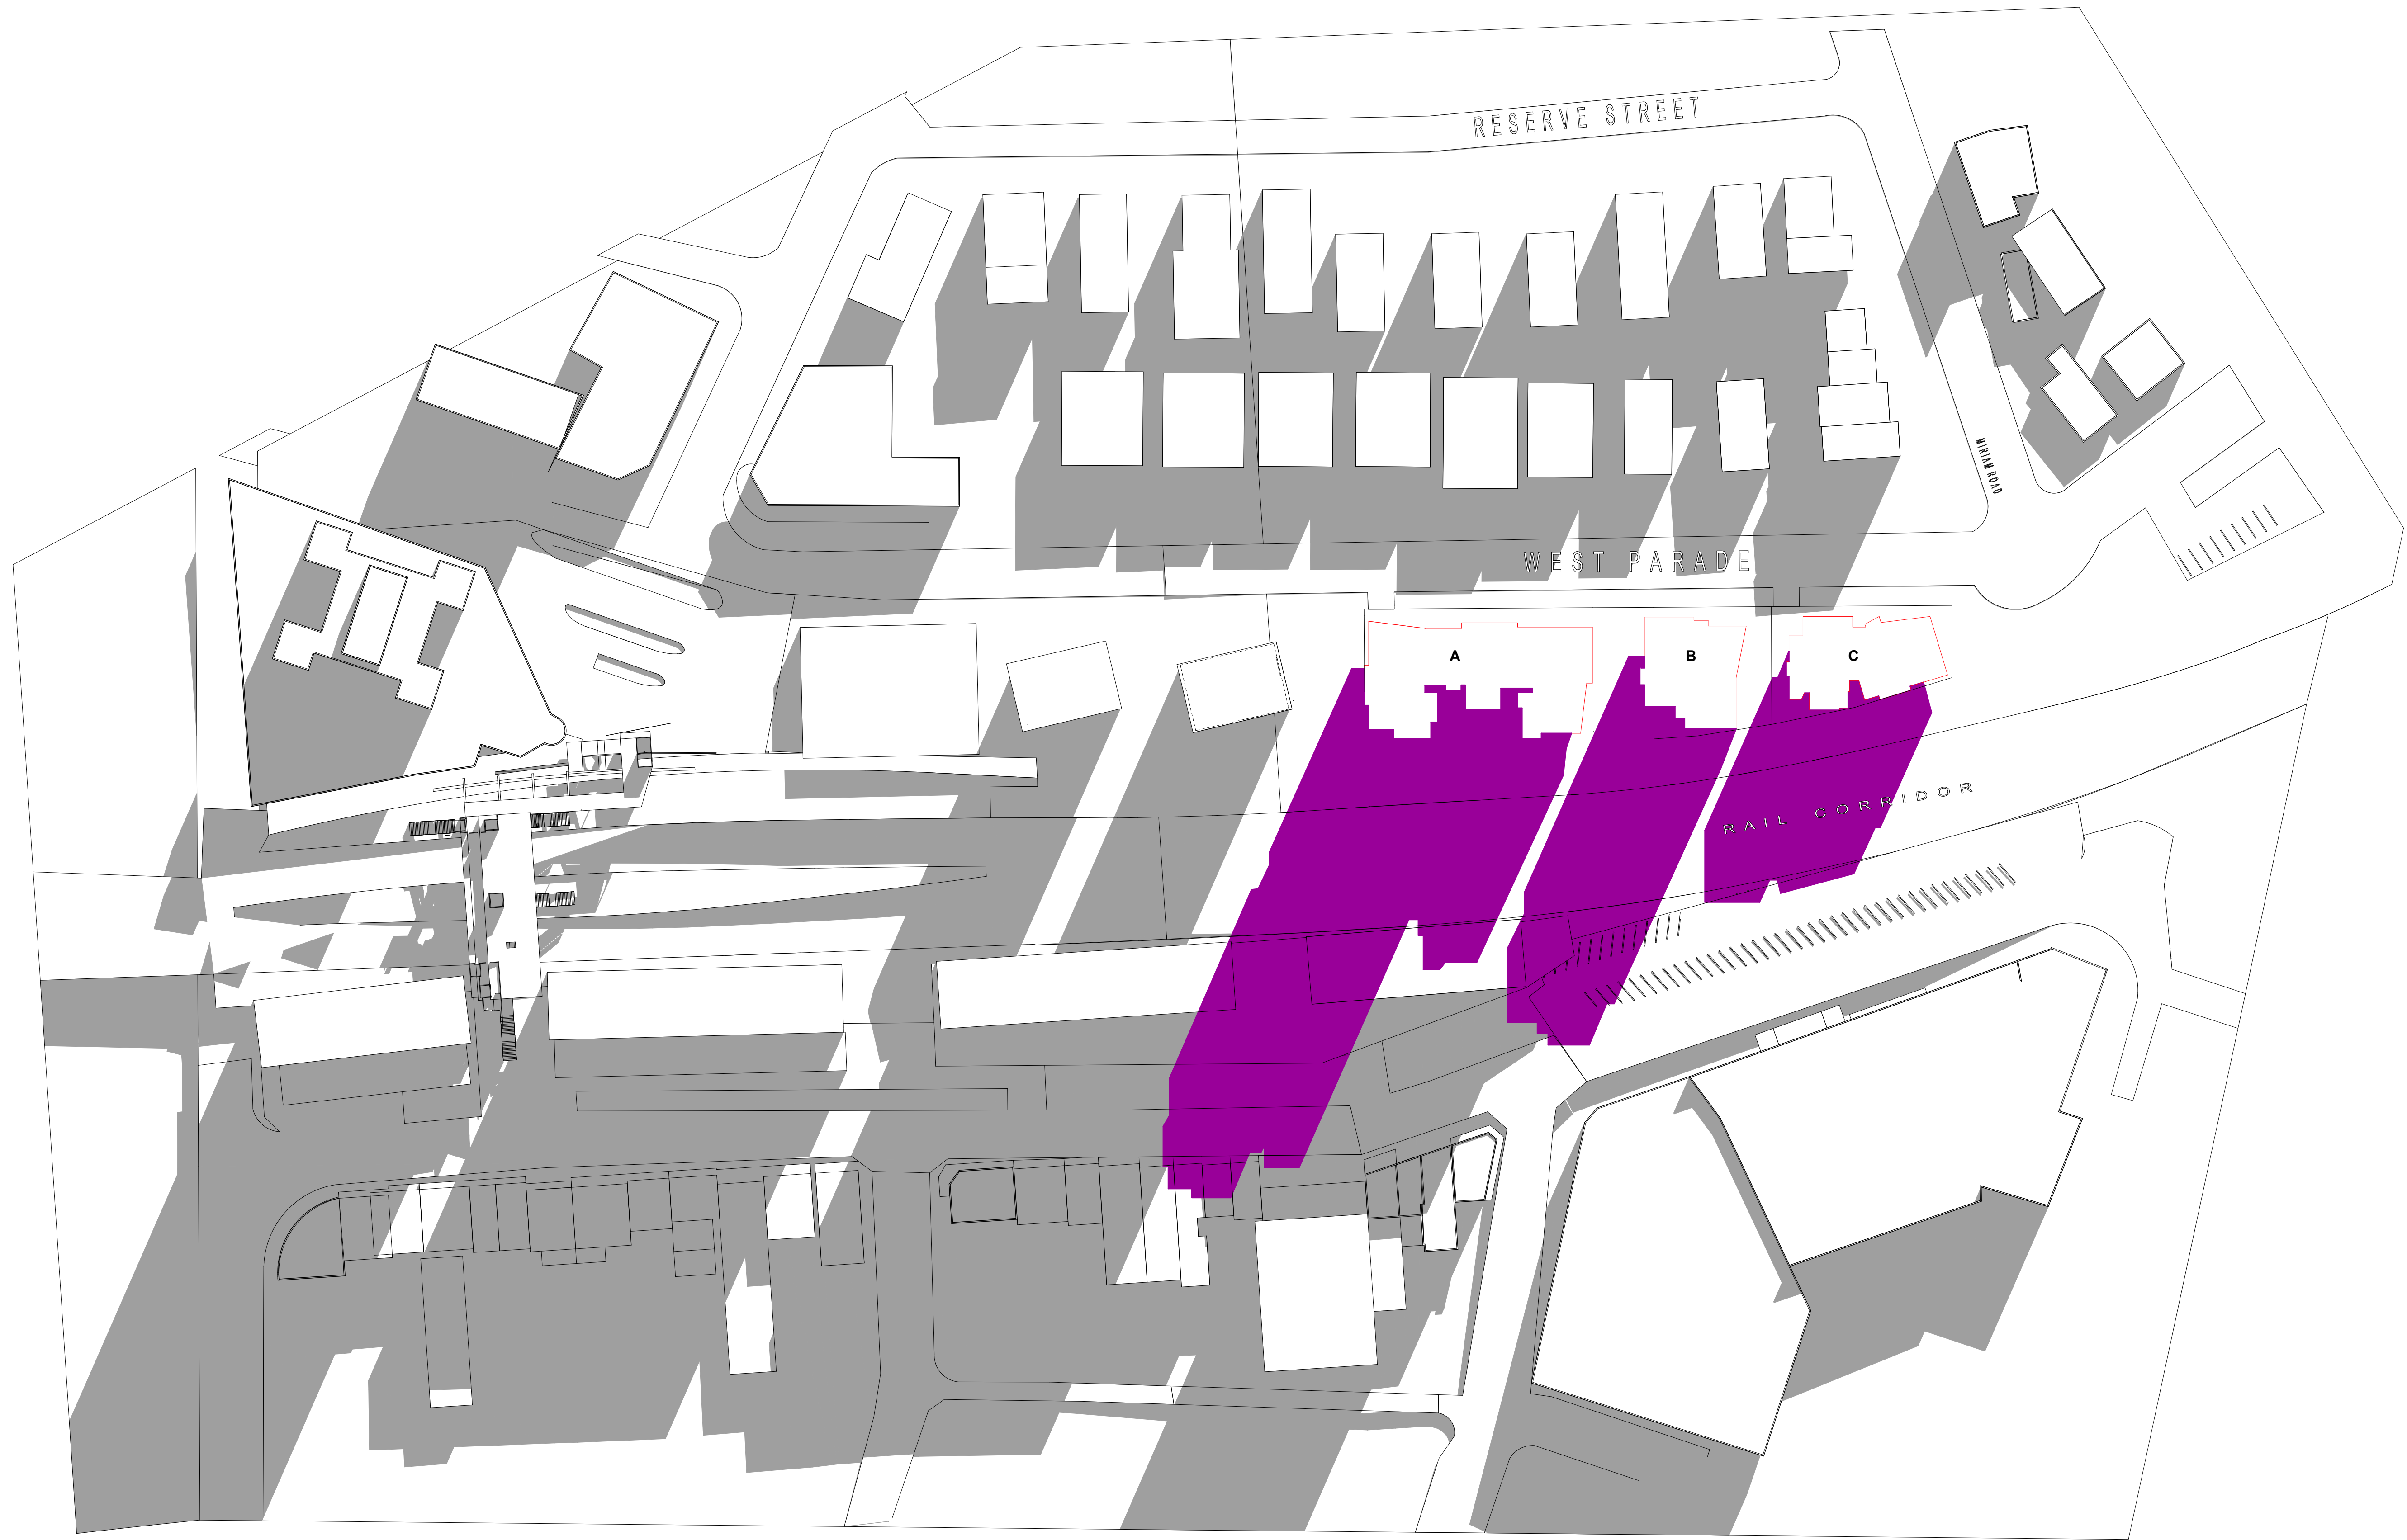

SHADOW DIAGRAM JUNE 21 @ 3 PM

0 5 10m 20m

CALDIS ARCHITECTS
LEVEL 2,
45 CHIPPEN STREET
CHIPPENDALE
NSW 2008
TEL: (02) 9319 3077
FAX: (02) 9319 3577
COOK
ACN 051302900
Website: www.caldiscook.com
Email: projects@caldiscook.com
GROPP
ACN 051 302 900

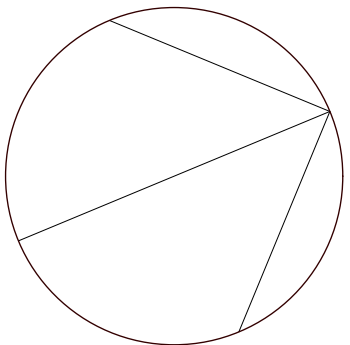

CLIENT
HOUSING NSW

PROJECT
PREFERRED CONCEPT
WEST RYDE HOUSING
DEVELOPMENT

63-77 West Parade,
West Ryde

DRAWING
SHADOW DIAGRAM
21 JULY 3 00 PM