



WEST PARADE

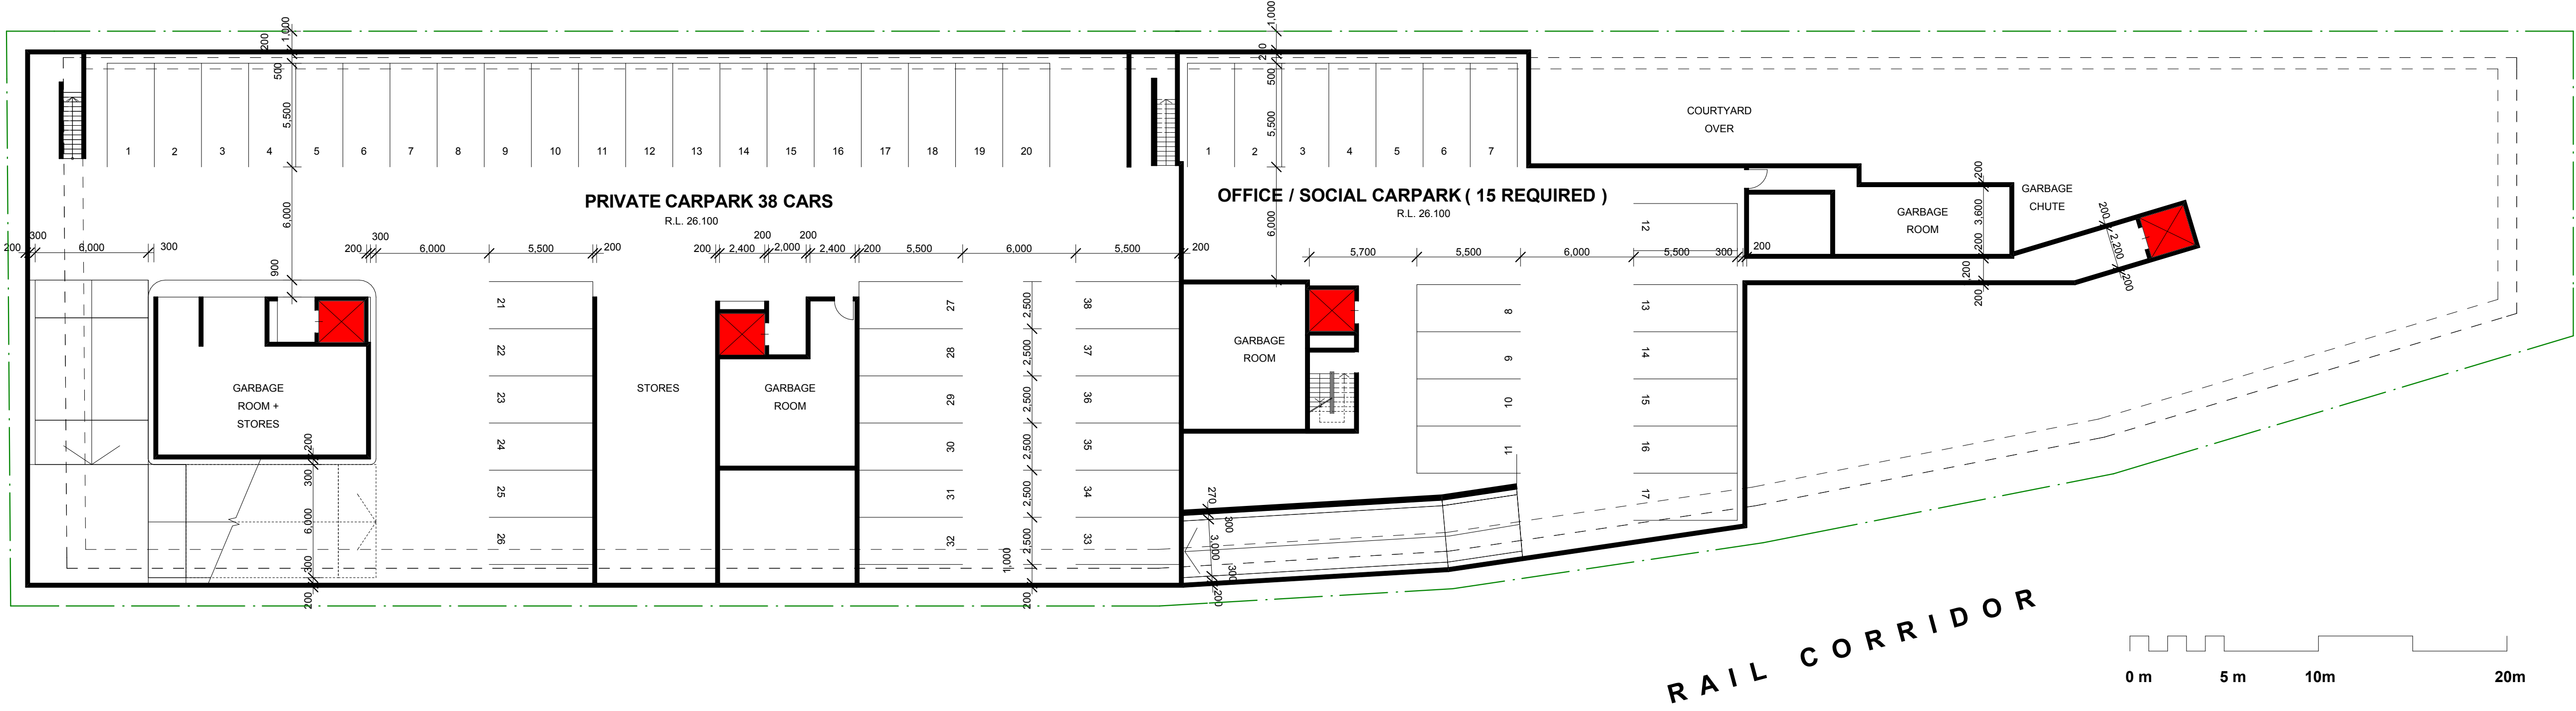


CARPARKING - LEVEL CP 1

WEST PARADE

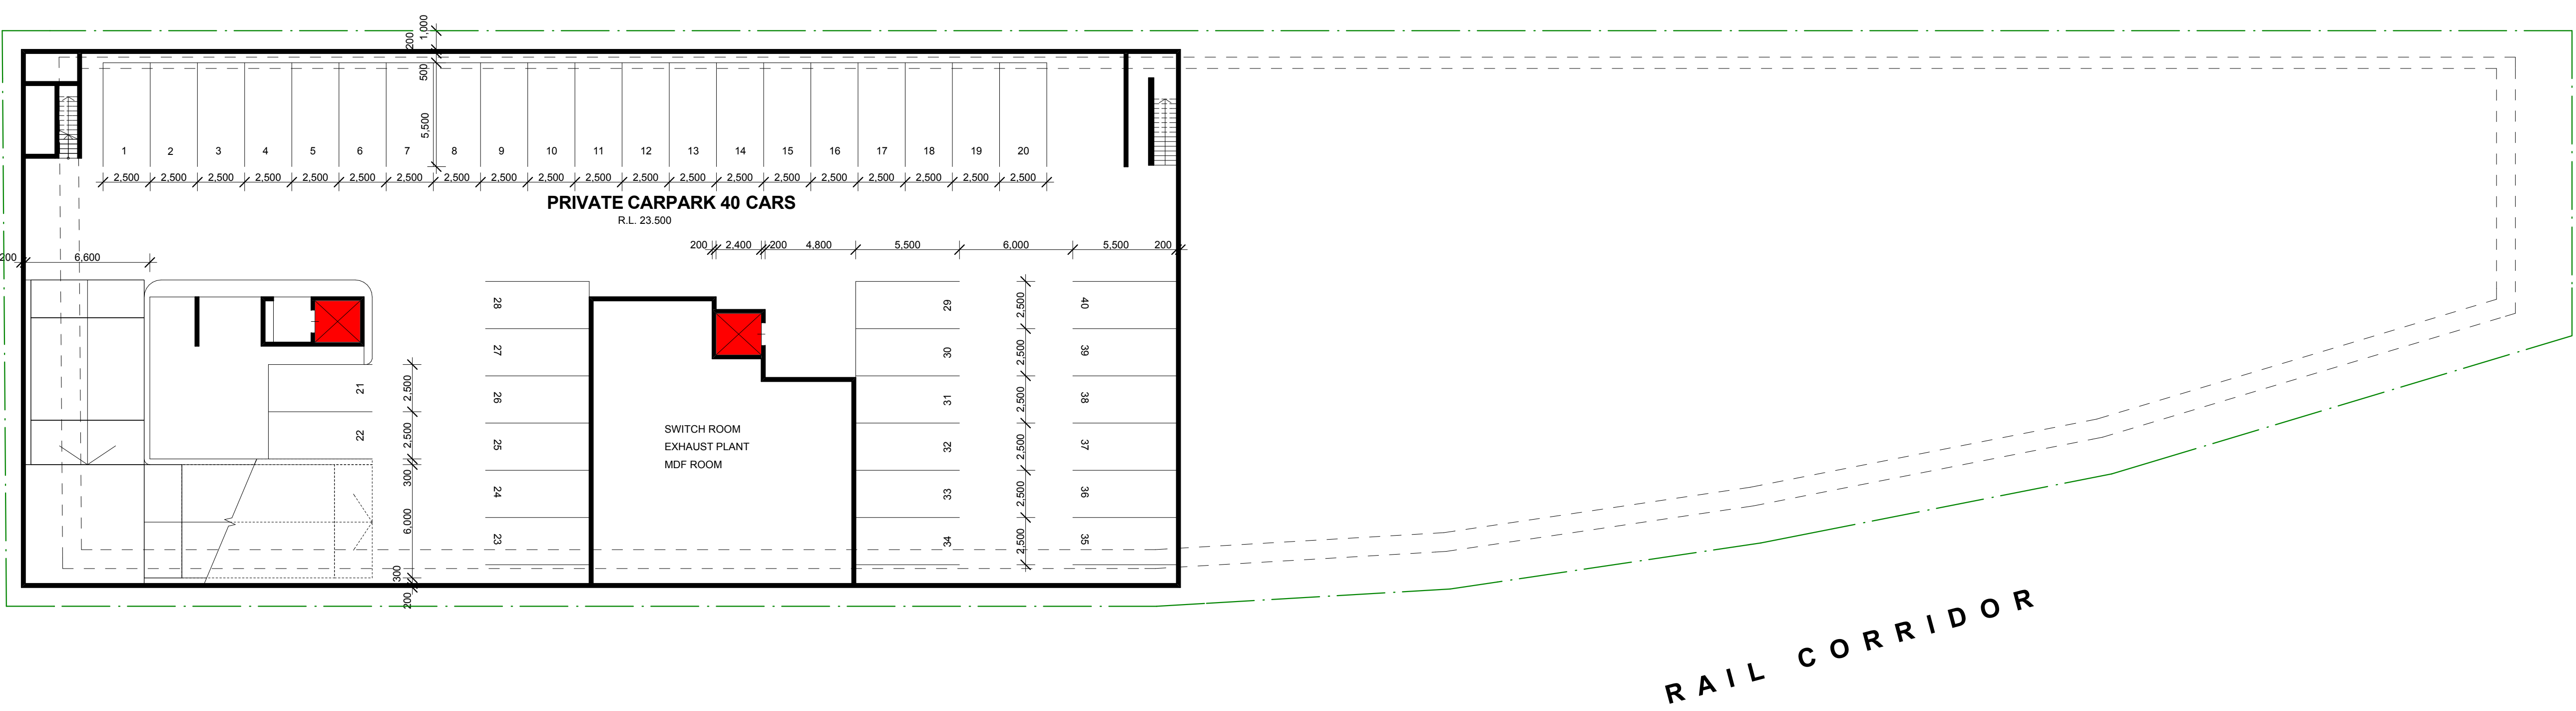

CARPARKING - LEVEL CP 2

CALDIS ARCHITECTS
LEVEL 2,
45 CHIPPEN STREET
CHIPPENDALE
NSW 2008
TEL (02) 9319 3077
FAX (02) 9319 3577
ACN 051302900
Website: www.caldiscook.com
Email: projects@caldiscook.com

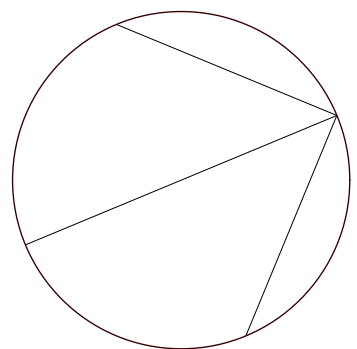

CLIENT
HOUSING NSW

PROJECT
PREFERRED CONCEPT
WEST RYDE HOUSING
DEVELOPMENT

63-77 West Parade,
West Ryde

DRAWING

CARPARKING LEVEL 1,2

PROJECT No. 09-098	DWG.No. SK-20
SCALE	1:200 @ A1

CCG Info: