
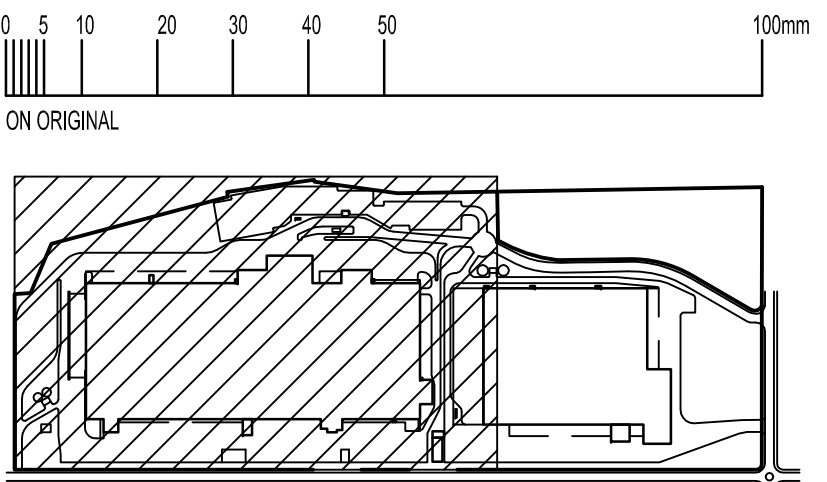


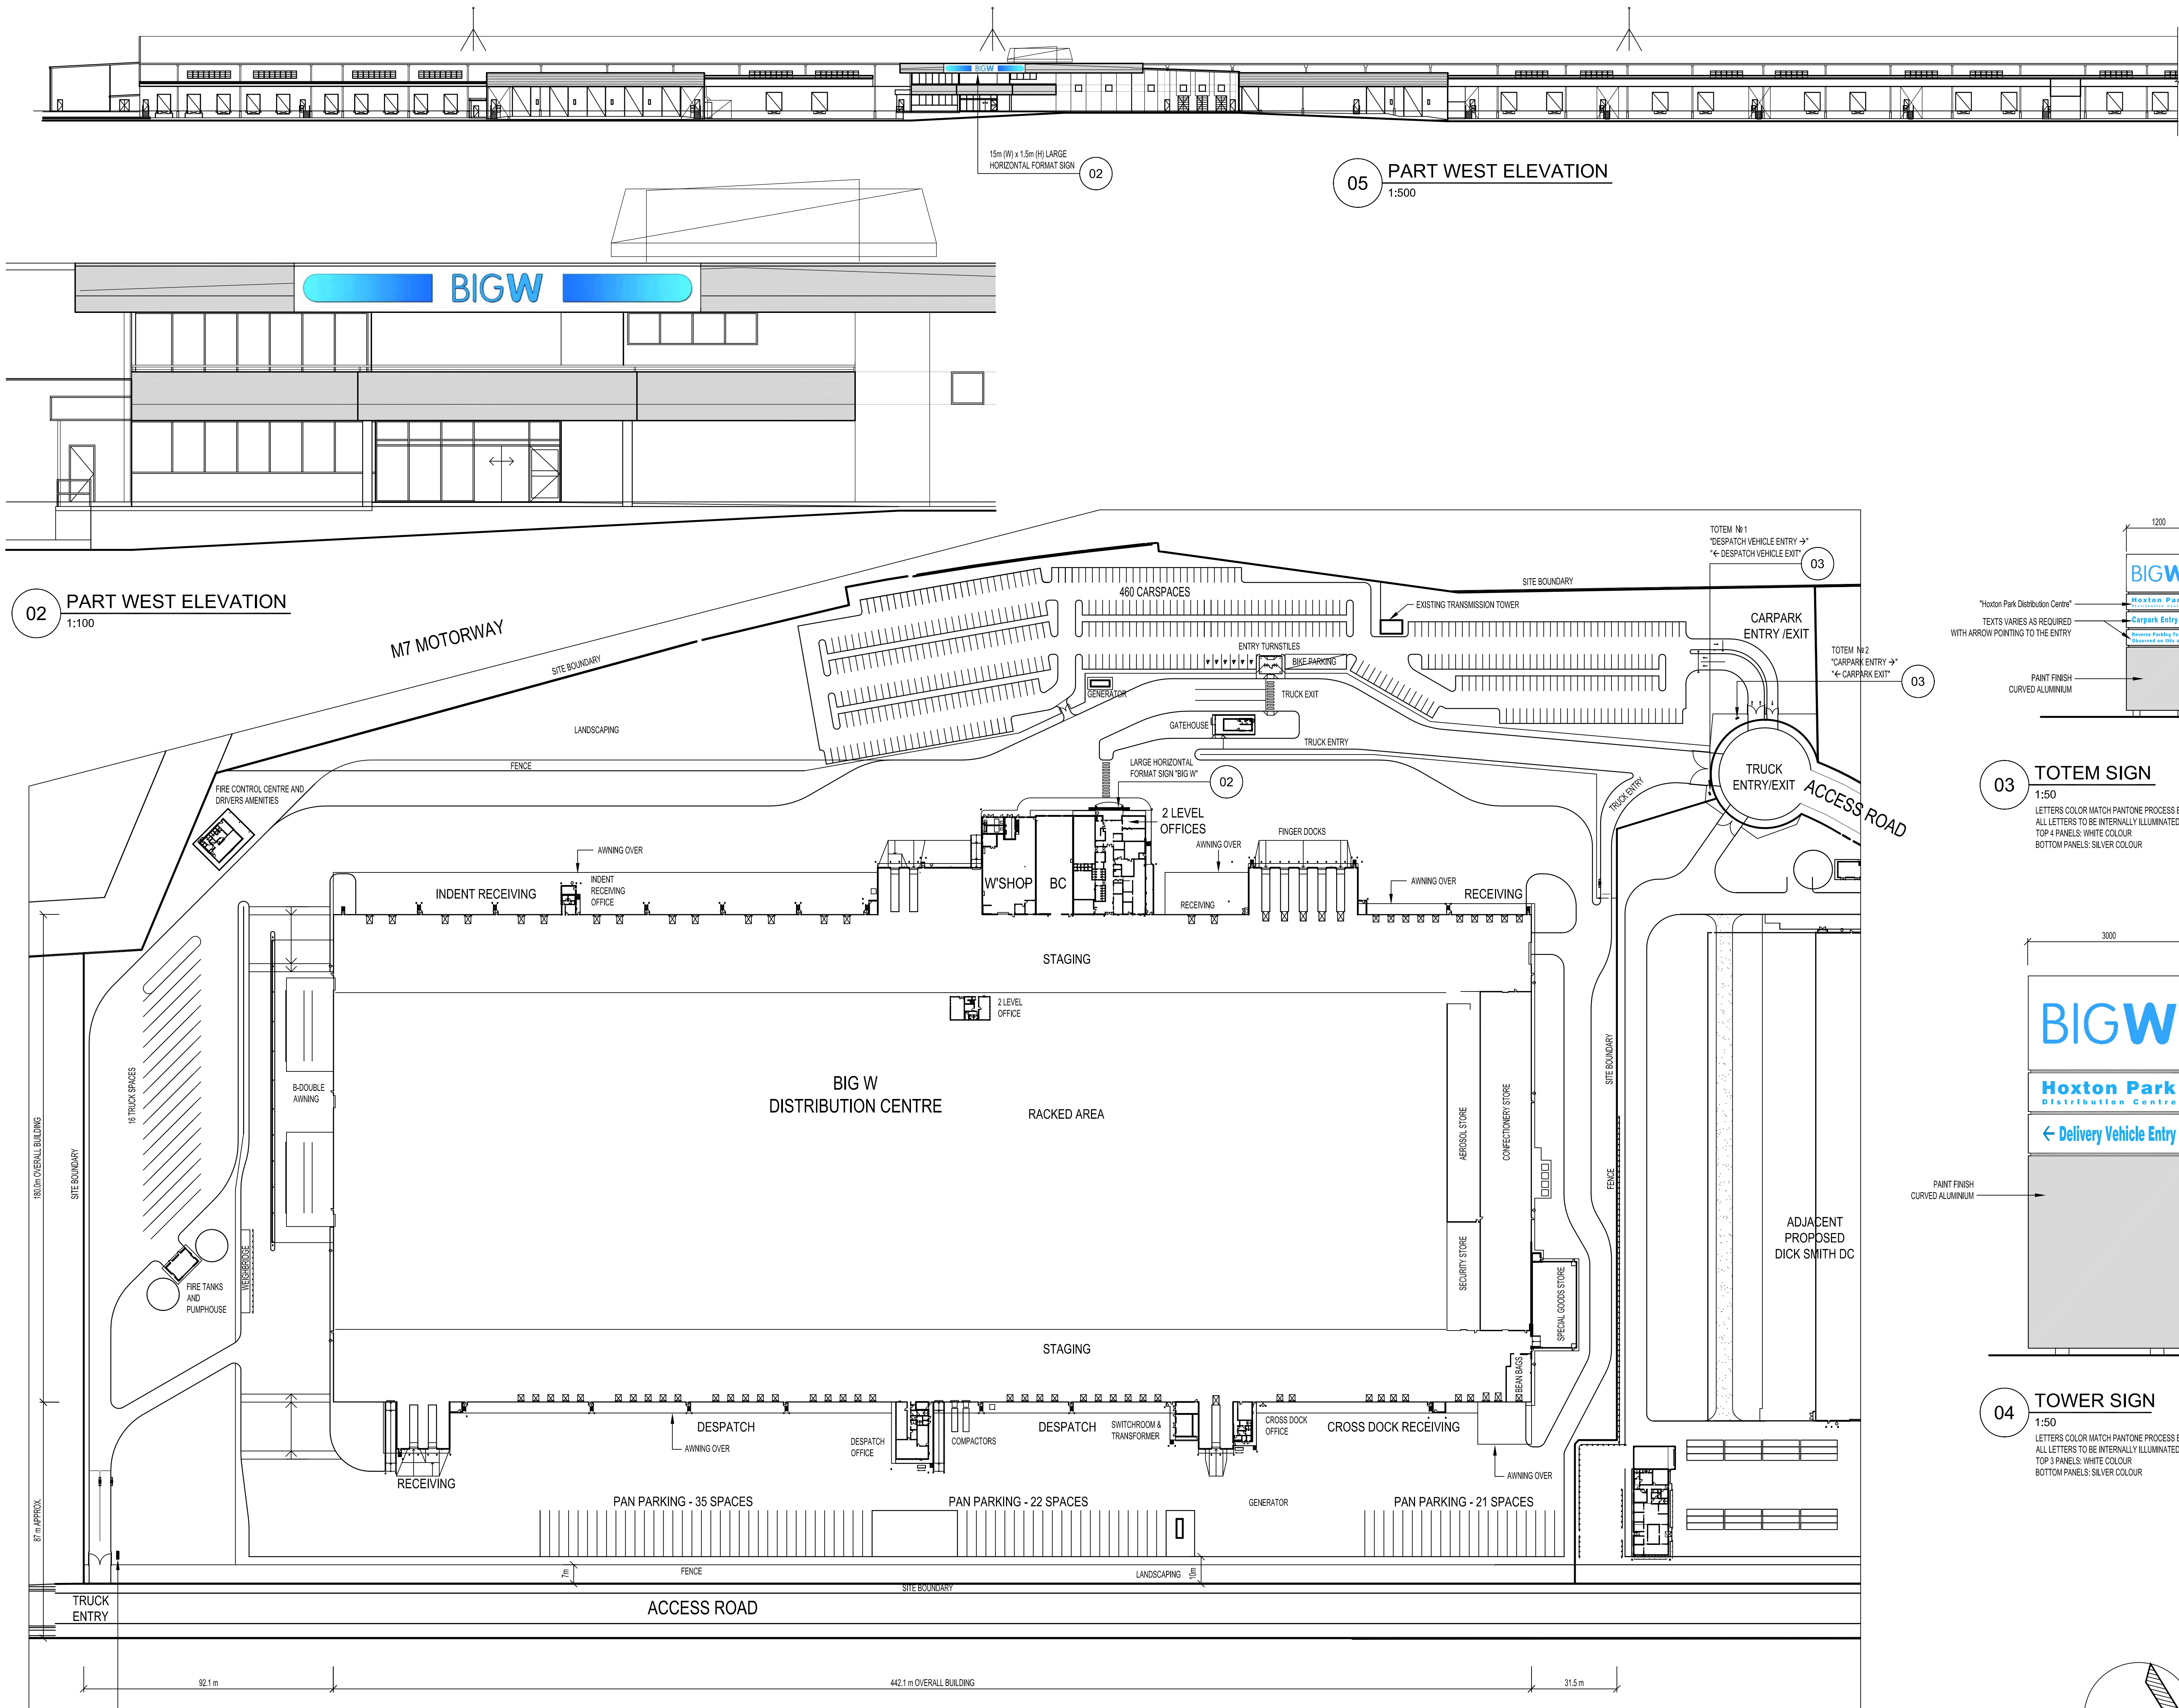


KEY PLAN

THE PROPERTY IN THIS DRAWING AND IN THE CONCEPTS REMAIN WITH MNIA ARCHITECTS PTY LTD. ANY UNAUTHORISED USE OF THIS DRAWING WHETHER AS THE WHOLE OR PART MAY RENDER THE USER LIABLE IN AN ACTION FOR DAMAGES. CONSEQUENTIAL DAMAGES ARISING FROM UNWARRANTED OR UNAUTHORISED USE SHALL NOT RENDER MNIA ARCHITECTS PTY LTD LIABLE.

DIMENSIONS MUST NOT BE SCALED FROM DRAWINGS.


ALL DIMENSIONS TO BE CONFIRMED ON SITE PRIOR TO THE COMMENCEMENT OF ANY WORK.

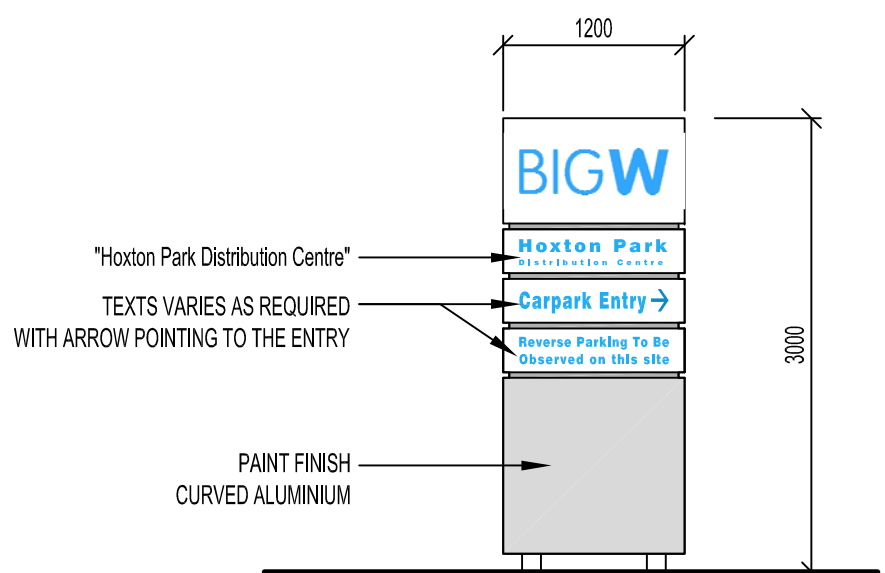

TOTEM SIGN

1:50

LETTERS COLOR MATCH PANTONE PROCESS BLUE.
ALL LETTERS TO BE INTERNALLY ILLUMINATED
TOP 4 PANELS: WHITE COLOUR
BOTTOM PANELS: SILVER COLOUR

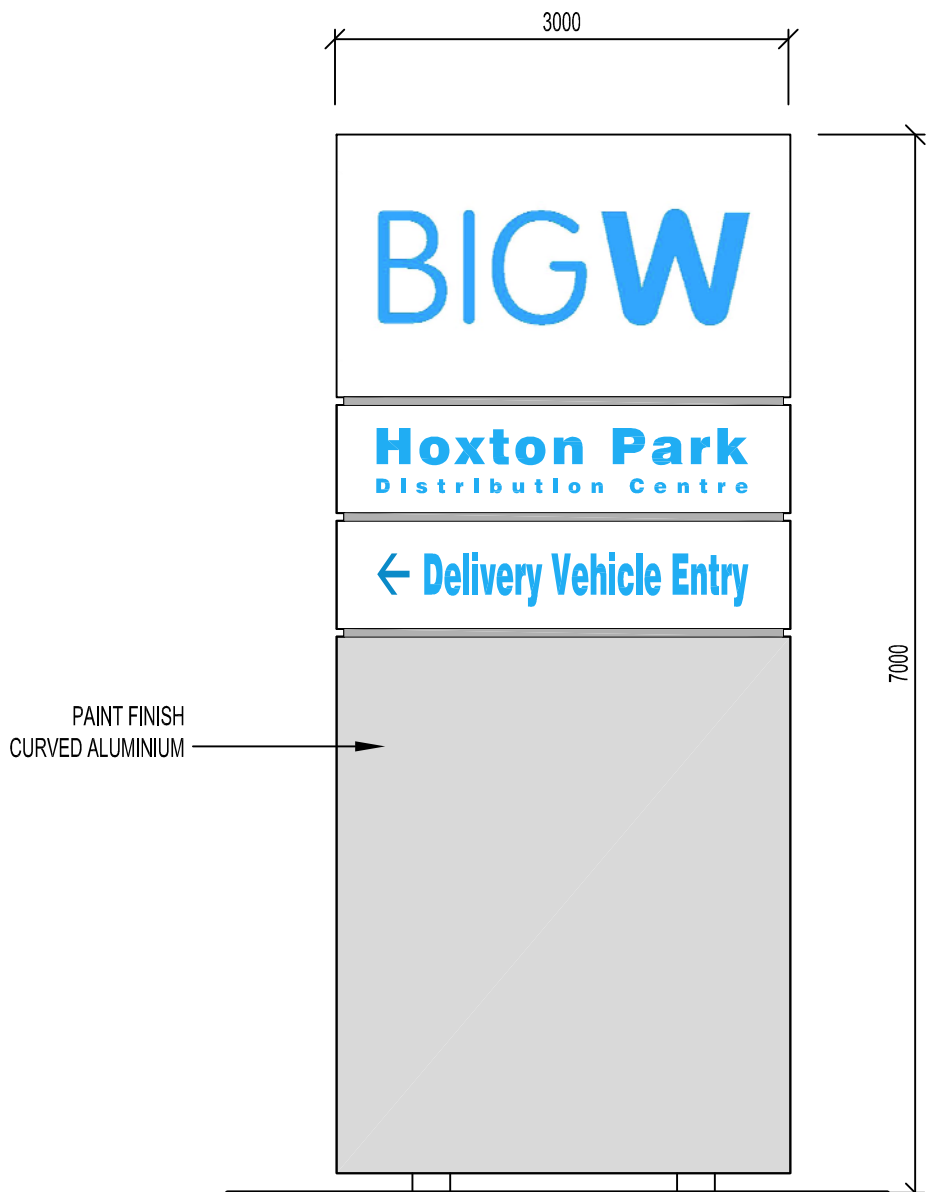

TOWER SIGN

1:50

LETTERS COLOR MATCH PANTONE PROCESS BLUE.
ALL LETTERS TO BE INTERNALLY ILLUMINATED
TOP 3 PANELS: WHITE COLOUR
BOTTOM PANELS: SILVER COLOUR

B	05-02-10	TOWER SIGN HEIGHT LOWERED TO 7m	GL
A	25-01-10	NEW DRAWING PROMOTED FROM 0930 AR/SK 06/B	GL

REV.	DATE	AMENDMENT	SIGNED
------	------	-----------	--------

CLIENT
Mirvac Projects Pty Ltd
ABN 72 001 989 245
Level 26, 60 Margaret St.
Sydney, NSW, 2000
tel. 02 9580 8000
fax. 02 9580 8181



PROJECT
BIG W
DISTRIBUTION CENTRE
HOXTON PARK NSW

ARCHITECT
MNIA ARCHITECTS
Level 4, 8 Help Street
PO Box 1212
Chatswood NSW 2067
Telephone (02) 9495 6400
Facsimile (02) 9495 6444
mail@mnia.com.au

STRUCTURAL & CIVIL ENGINEERS
COSTIN ROE CONSULTING PTY LTD
Suite 310, 55 Harrington St, The Rocks Sydney NSW 1220
Tel: (02) 9251 7899 Fax: (02) 9241 3731

ELECTRICAL & MECHANICAL ENGINEERS
SHELMERDINES
55 Hume St Crows Nest NSW 2065
Tel: (02) 9436 3021 Fax: (02) 9439 8709

FIRE ENGINEERS
AECOM
Level 11, 44 Market St Sydney NSW 2000
Tel: (02) 8295 7555 Fax: (02) 8295 7500

HYDRAULIC ENGINEERS
NIVEN DONNELLY & PARTNERS PTY LTD
Suite 1, 769 Pacific Highway, Chatswood NSW 2067
Tel: (02) 9884 8911 Fax: (02) 9884 8977

TITLE
SITE SIGNAGE

DATE	25-01-10	PROJECT No.	0930	STATUS	AR/DA
SCALE	AS SHOWN (B1)				
DRAWN	GL	DWG No.		REV No.	
CHECKED	GL				
APPROVED			DA 04	/B	