
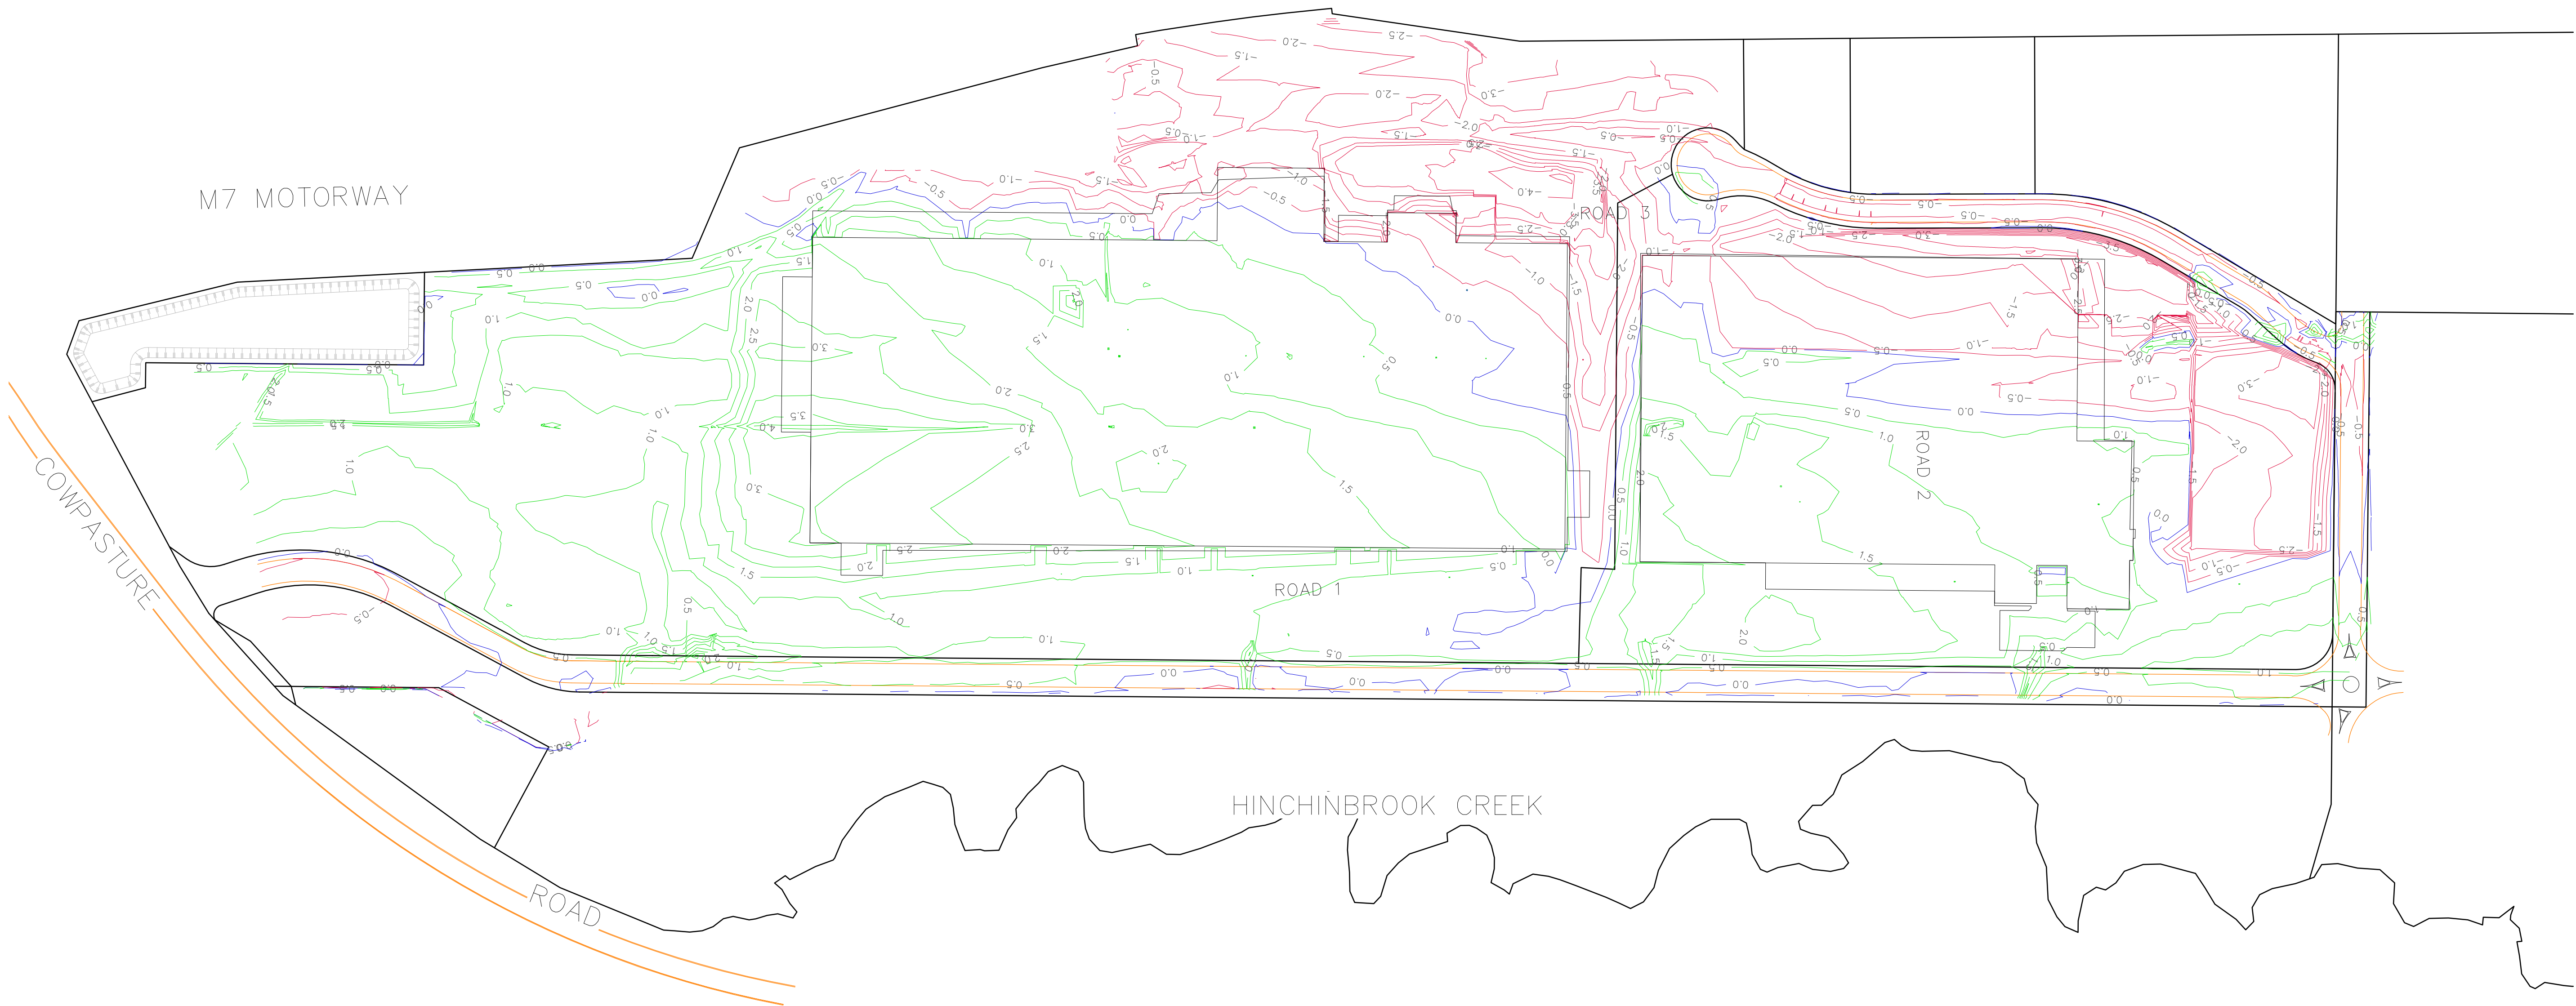


 

LEGEND

- FILL CONTOURS
- CUT CONTOURS
- CUT TO FILL LINE

REV.	DATE	AMENDMENT	DRAWN	CHECK	DESIGN	VERIFY	SCALES			Central Coast 2 Bounty Close, P.O. Box 3717, Tuggerah N.S.W. 2259 Phone: (02) 4305 4300 Fax: (02) 4305 4399 email: coast@adwjohnson.com.au www.adwjohnson.com.au ABN 62 129 445 398		PROPERTY DESCRIPTION		PROJECT				
A	12/02/10	Preliminary Issue to Client for Review	HW	HW	HW	HW	 A1 / A3 1:2000 / 1:4000	LOT 400 D.P. 1141990 COW PASTURE ROAD HOXTON PARK				HOXTON PARK AIRFIELD						
B	16/02/10	Preliminary Issue for Part 3A	HW	HW	HW	HW		PLAN TITLE				PRELIMINARY CUT TO FILL PLAN						
ALL DIMENSIONS ARE IN METRES. DO NOT SCALE											SURVEYED		DATUM		PROJECT No.	DISCIPLINE	NUMBER	REV.
											N/A		N/A		150126	SK	031	B