



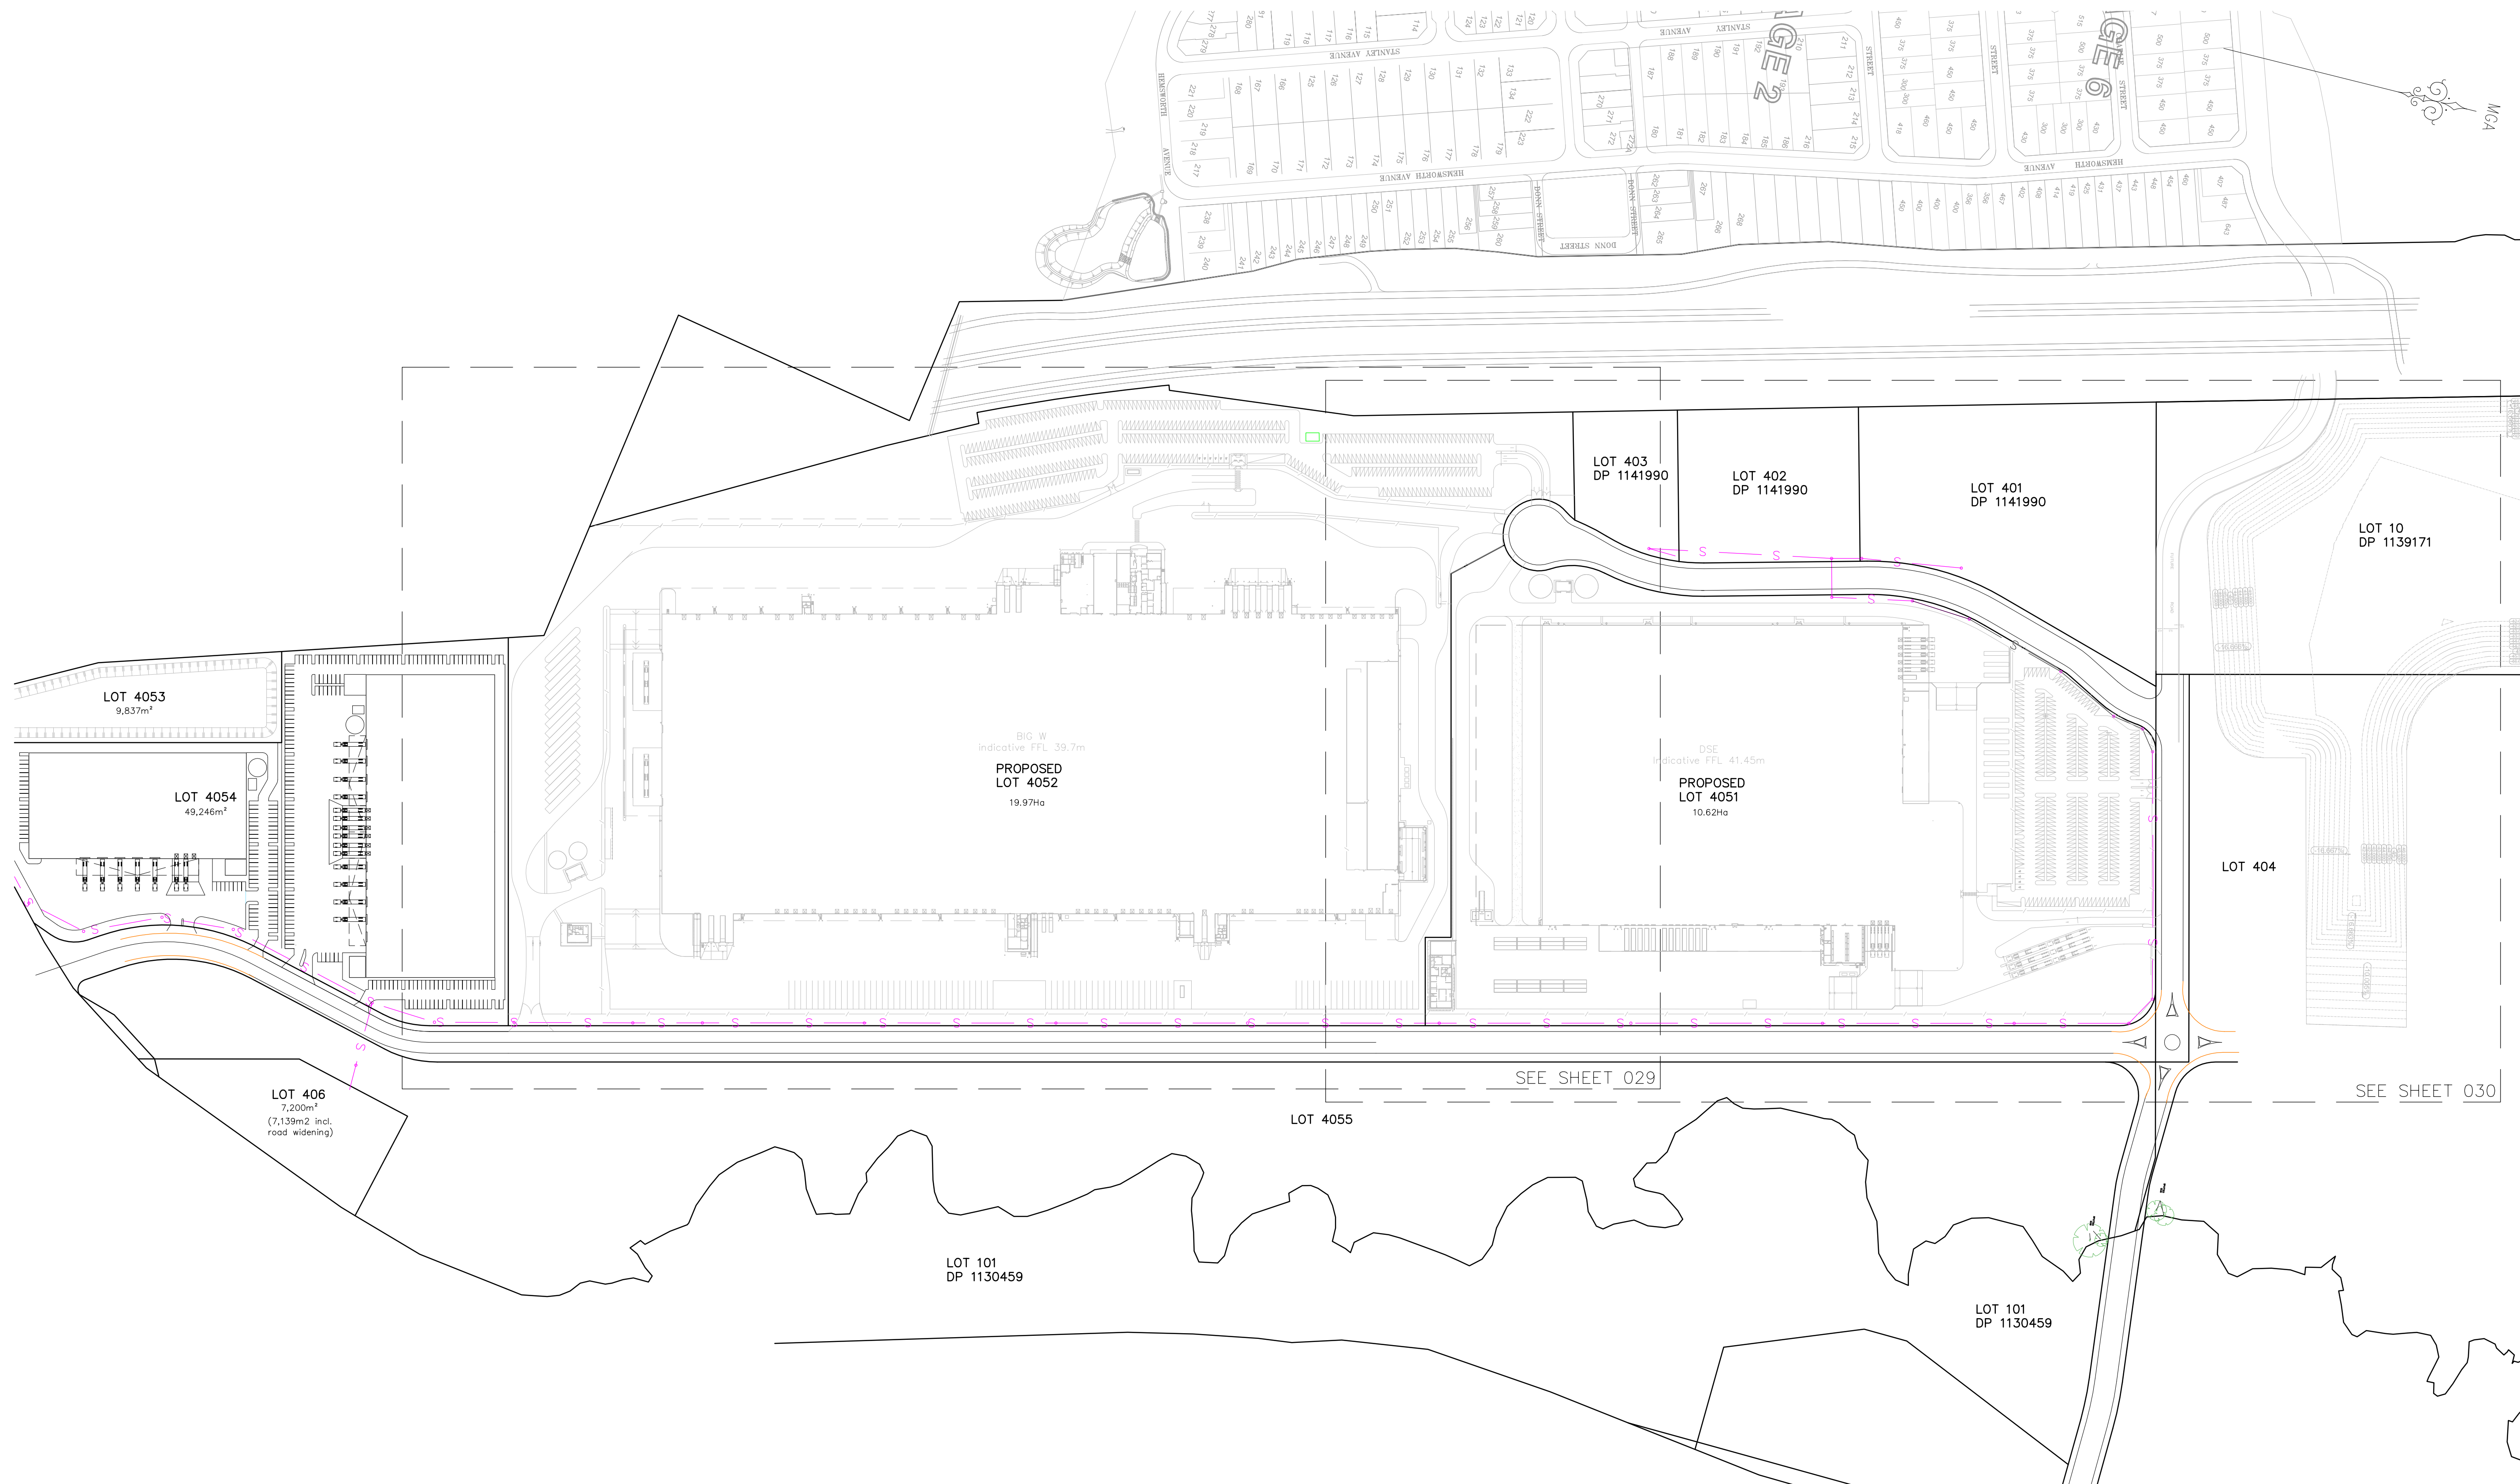

REV.		DATE	AMENDMENT	DRAWN	CHECK	DESIGN	VERIFY	SCALES		Central Coast 2 Bounty Close, P.O. Box 3717, Tuggerah N.S.W. 2259 Phone: (02) 4305 4300 Fax: (02) 4305 4399 email: coast@adwjohanson.com.au www.adwjohanson.com.au ABN 62 129 445 398	CLIENT		PROPERTY DESCRIPTION		PROJECT						
																HOXTON PARK AIRFIELD					
A		09/02/10	Preliminary Issue to Client for Review	GE	IB	IB	PJ	 A1 / A3 1:2000 / 1:4000					LOT 400, D.P. 1141990 COWPASTURE ROAD HOXTON PARK		PLAN TITLE INDICATIVE DRIVEWAY DESIGN OVERALL						
B		16/02/10	Preliminary Issue for Part 3A	GE	IB	IB	PJ														
ALL DIMENSIONS ARE IN METRES. DO NOT SCALE														SURVEYED N/A	DATUM N/A	PROJECT No. 150126	-	DISCIPLINE SK	-	NUMBER 028	REV. B

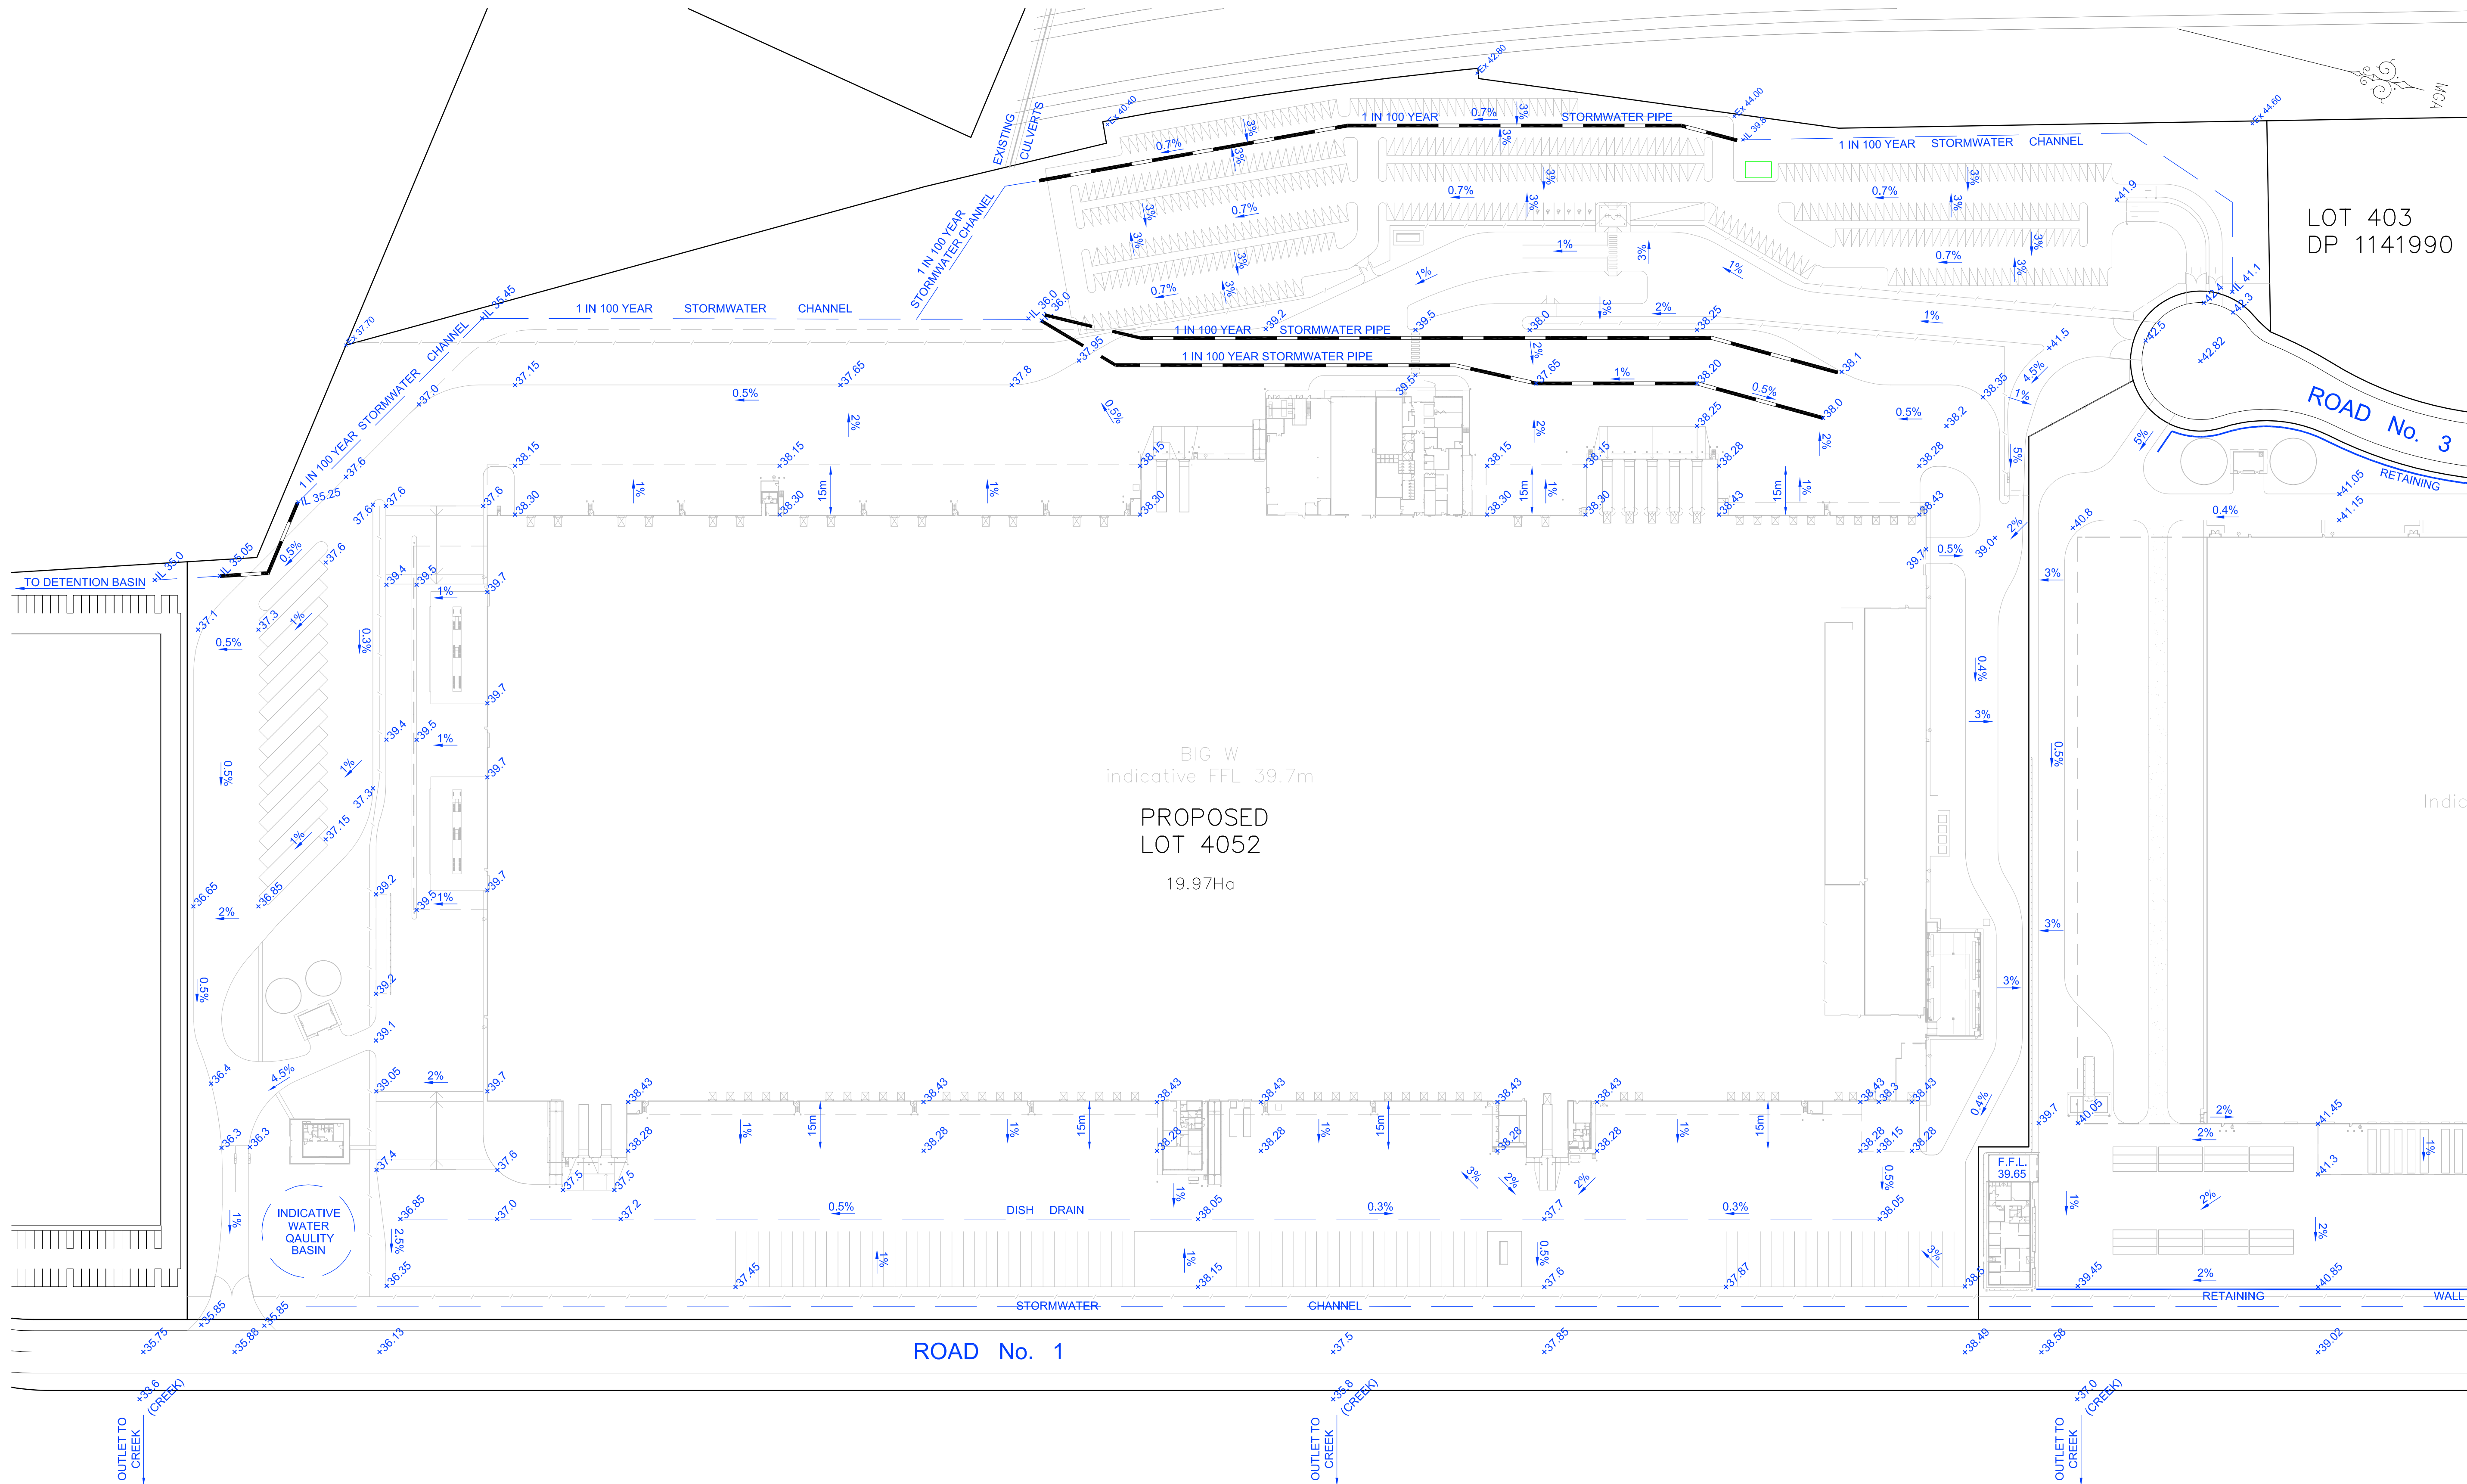

REV.	DATE	AMENDMENT	DRAWN	CHECK	DESIGN	VERIFY
A	09/02/10	Preliminary Issue for Client Review	GE	IB	IB	PJ
B	16/02/10	Preliminary Issue for Part 3A	GE	IB	IB	PJ

ALL DIMENSIONS ARE IN METRES. DO NOT SCALE
Plotted By: waynem Plot Date: 18/02/10 - 16:44 Cad File: S:\150126 - Hoxton Park\Drawings\EDC\C-SK-029[B].dwg

SCALES

0 10 20 30 40 A1 / A3
1:1000 / 1:2000

adw
johnson

Central Coast
2 Bounty Close,
P.O. Box 3717,
Tuggerah, N.S.W. 2259
Phone: (02) 4305 4300
Fax: (02) 4305 4399
email: coast@adwjohnson.com.au
www.adwjohnson.com.au
ABN 62 129 445 398

CLIENT

mirvac

PROPERTY DESCRIPTION

PART LOT 400, D.P. 1141990
COWPASTURE ROAD
HOXTON PARK


SURVEYED	DATUM
N/A	N/A

PROJECT	FORMER HOXTON PARK AIRPORT		
PLAN TITLE	CONCEPT INTERNAL DESIGN SHEET 1 OF 2		
PROJECT No.	DISCIPLINE	NUMBER	REV.
150126	SK	029	B


C-SK-030[B]

100mm AT FULL SIZE

REFER SHEET 029
FOR CONTINUATION

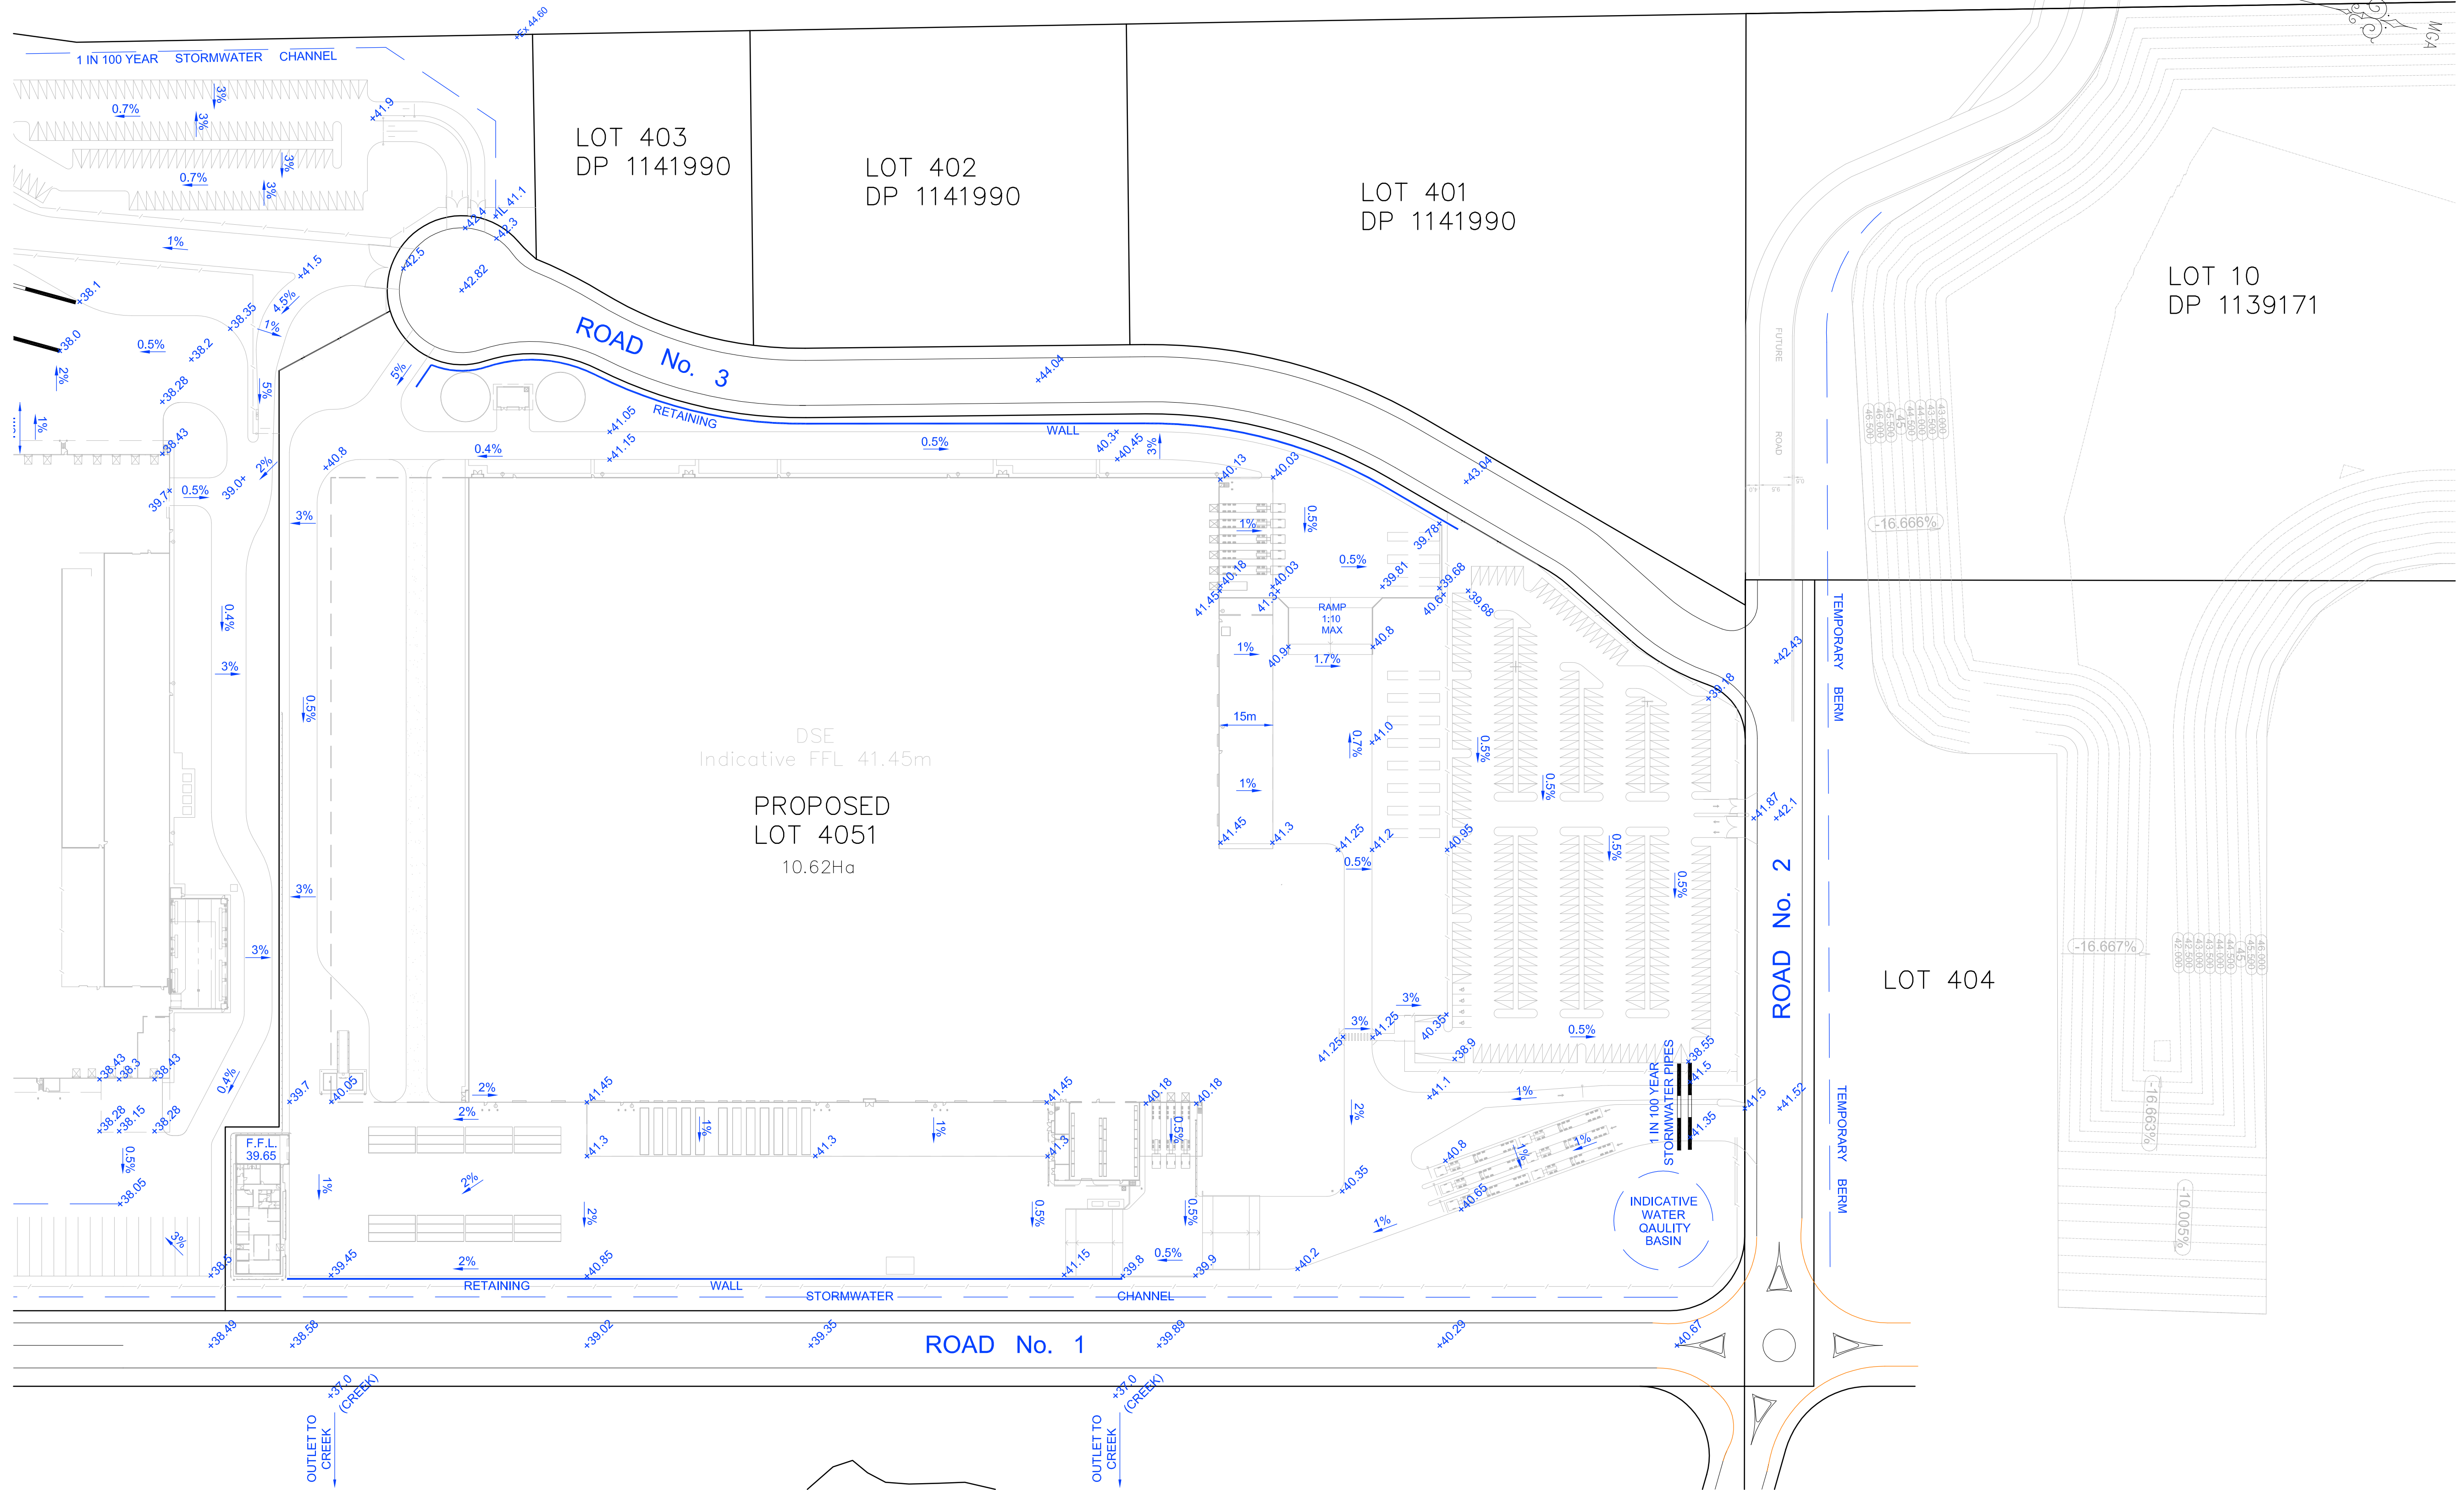

REV.	DATE	AMENDMENT	DRAWN	CHECK	DESIGN	VERIFY
A	09/02/10	Preliminary Issue to Client for Review	GE	IB	IB	PJ
B	16/02/10	Preliminary Issue for Part 3A	GE	IB	IB	PJ

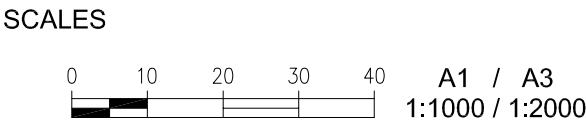

Central Coast
2 Bounty Close,
P.O. Box 3717,
Tuggerah, N.S.W. 2259
Phone: (02) 4305 4300
Fax: (02) 4305 4399
email: coast@adwjohanson.com.au
www.adwjohanson.com.au
ABN 62 129 445 398

CLIENT



PROPERTY DESCRIPTION

PART LOT 400, D.P. 1141990
COWPASTURE ROAD
HOXTON PARK

SURVEYED

N/A

DATUM

N/A

PROJECT

FORMER HOXTON PARK AIRPORT

PLAN TITLE

CONCEPT INTERNAL DESIGN
SHEET 2 OF 2

PROJECT No.

150126

DISCIPLINE

SK

NUMBER

030

REV.

B