



- MATERIALS LEGEND**
AFL - Aluminium Framed Louvre
AFW - Aluminium Framed Window
AW - Awning Structure
BAL - Balustrade (Timber/Metal composite)
BWK (R) - Brickwork (Rendered)
BWK (F) - Brickwork (Face Brickwork. Combination of different bonds)
CB(F) - Masonry (Bond pattern or similar)

DP - Downpipe
HD - Shading Hood
HR - Handrail
LS - New landscaped area to Landscape Architect's details
OSD - Onsite water detention tank
RC (P) - Reinforced Concrete (Paint Finish)
RC (O) - Reinforced Concrete (Off-form Finish)
RF - Roof Flashing
RS - Roof Sheetting

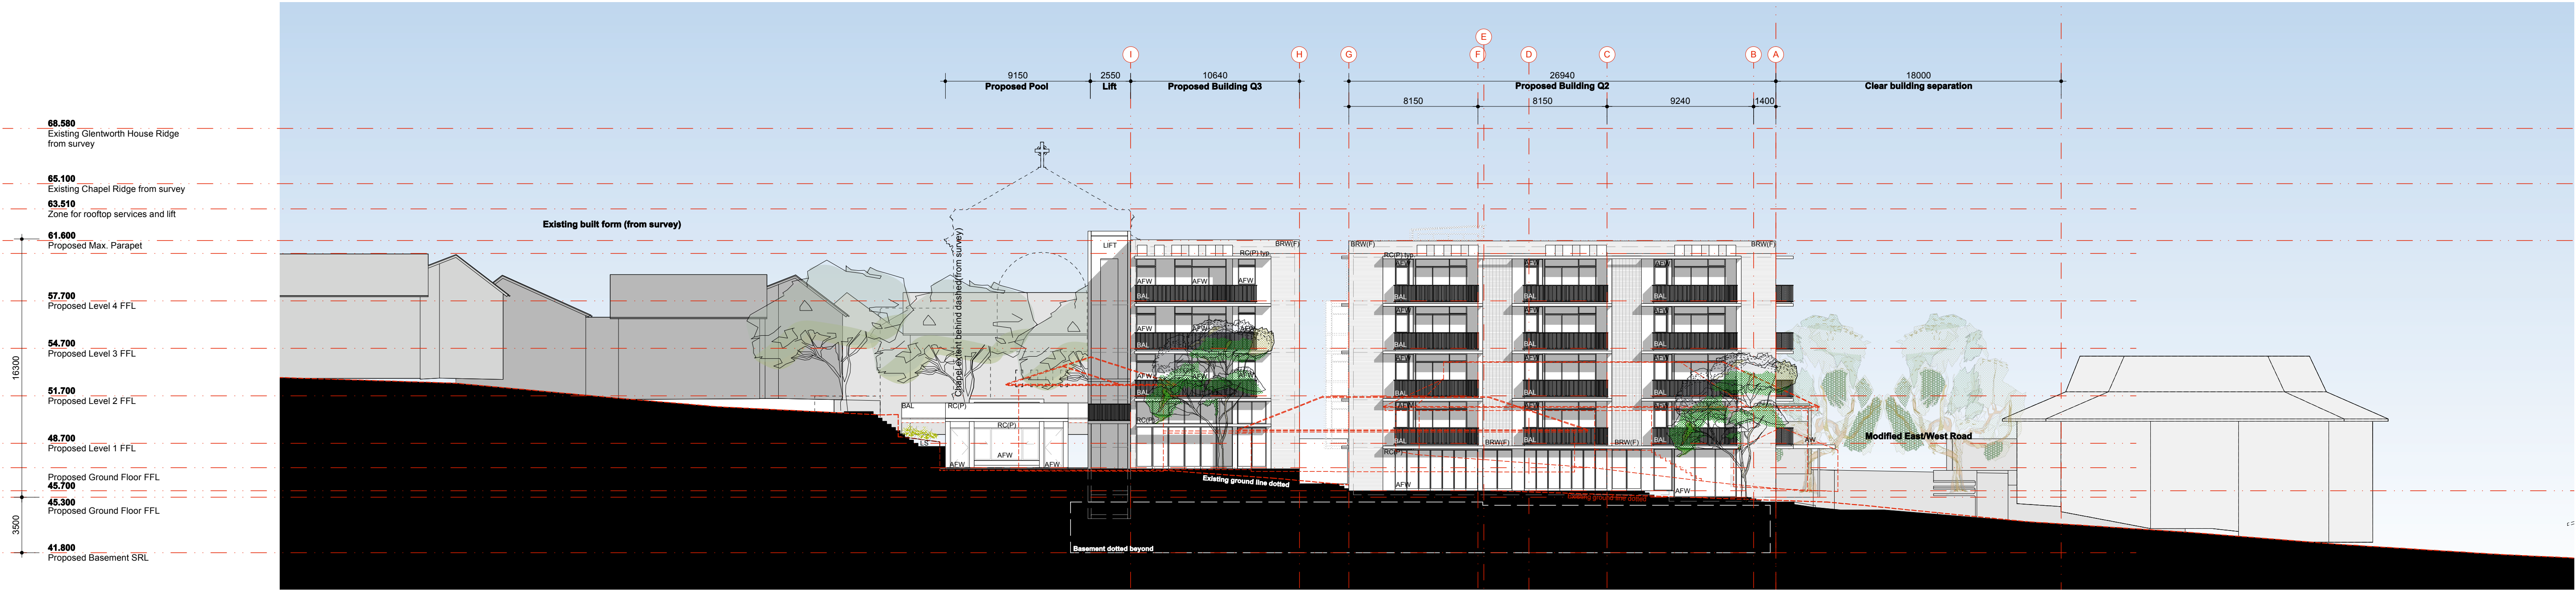

1



Elevation- East
Scale 1:200 @ A1

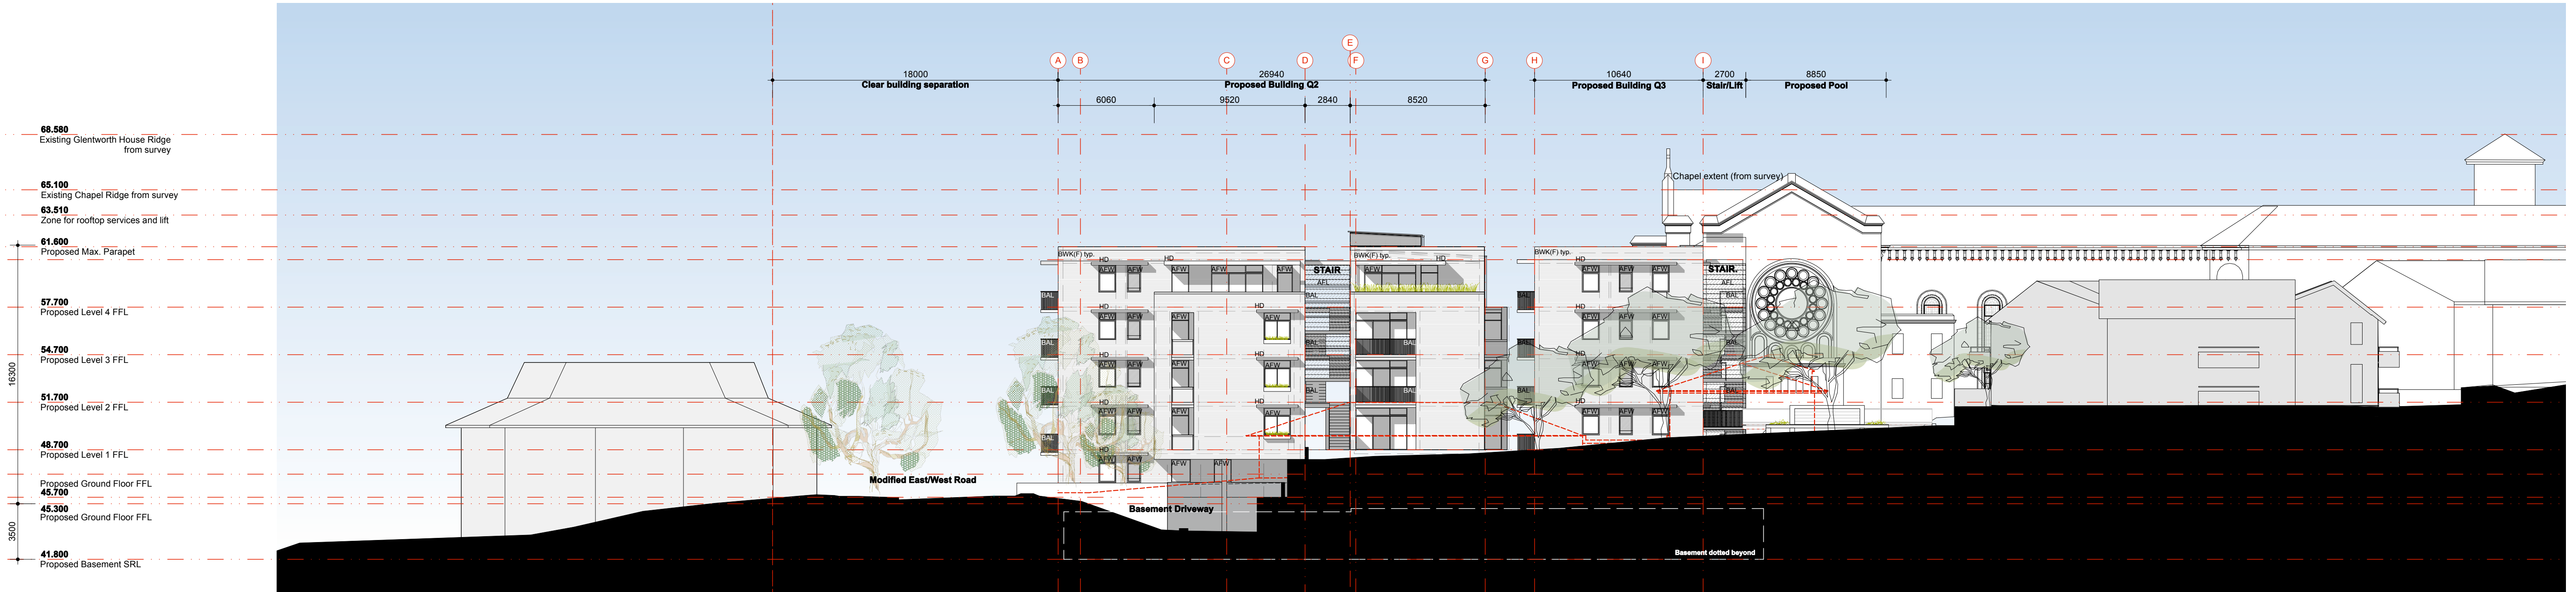

2

Elevation- West
Scale 1:200 @ A1

EXHIBITION COPY

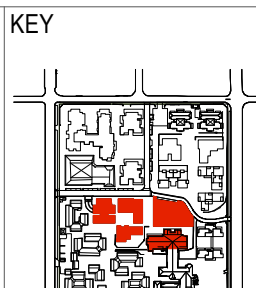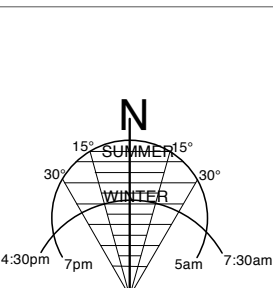

REV.	DATE	AMENDMENTS	REV.	DATE	AMENDMENTS
A	07/05/2009	For Client Review Only			
B	28/05/2009	For Coordination Purposes Only			
C	14/08/2009	For Coordination Purposes Only			
D	31/08/2009	For Coordination Purposes Only			
E	01/09/2009	For Coordination Purposes Only			
F	04/09/2009	For Coordination Purposes Only			
G	09/09/2009	For Client Review Only			
H	07/10/09	STAGE 1 PROJECT APPLICATION			
I	05/03/2010	STAGE 1 VILLAGE GREEN DEVELOPMENT			

STRUCTURAL ENGINEER
ROBERT BIRD GROUP
Level 5, 9 Castlereagh Street
Sydney NSW 2000
T: (02) 8246 3200 F: (02) 8246 3201
E: Paul.Austin@robertbird.com.au

ELECTRICAL ENGINEER
JIM HATZ & ASSOCIATES
Level 1, 15 Ashwood Street
St Leonards NSW 2065
T: (02) 9437 1000 F: (02) 9437 1020
E: enquiries@jimhatz.com

HYDRAULIC ENGINEER
WHIPPS WOOD CONSULTING
Lar Ord, 48 Alfred Street
Marrickville NSW 2122
T: (02) 9523 8444 F: (02) 8246 3201
E: AWhipps@wwc.net.au

LANDSCAPE ARCHITECTURE
JILA PTY LTD
STUDIO 5, LS, 68-72 Wentworth Avenue
Surry Hills NSW 2010
T: (02) 8212 8957 F: (02) 9281 3171
E: jila@jila.net.au

SURVEYOR
LOCKLEY LAND TITLE SOLUTIONS
Level 1, 71-73 Archer Street
Cherrybrook NSW 2067
T: (02) 9411 5300 F: (02) 9411 1520
E: info@lockley.com.au

CIVIL ENGINEER
ROBERT BIRD GROUP
Level 5, 9 Castlereagh Street
Sydney NSW 2000
T: (02) 8246 3200 F: (02) 8246 3201
E: Laurence.Melville@robertbird.com.au

HERITAGE CONSULTANT
GRAHAM BROOKS & ASSOCIATES
71 York Street
Sydney NSW 2000
T: (02) 9299 9900 F: (02) 9299 8711
E: Graham.Brooks@ghabrooks.com.au

BCA CONSULTANT
BCA LOGIC
Level 1, 71-73 Archer Street
Cherrybrook NSW 2067
T: (02) 9411 5300 F: (02) 9411 1520
E: info@bcalogic.com.au

ACCESS CONSULTANT
ACCESS ACCESSIBILITY SOLUTIONS
487 Beauchamp Road
Marrickville NSW 2122
T: (02) 9661 1945 F: (02) 9661 1982
E: markruff@agpond.com

TRAFFIC CONSULTANT
MCLAREN TRAFFIC
5 Jabiru Place
Wentworth Heights NSW 2233
T: (02) 9545 5161 F: (02) 9545 5161
E: mclaren@mcclaren.com.au

MECHANICAL ENGINEER
ENGINEERING PARTNERS
Level 1, 71-73 Archer Street
Cherrybrook NSW 2067
T: (02) 9420 4322 F: (02) 9427 2712
E: info@engpartners.com.au

Acoustic Consultant
ACOUSTIC LOGIC
9 Sarah Street
Marrickville NSW 2122
T: (02) 8338 9888 F: (02) 8338 8399
E: inquiries@acousticlogic.com.au

hill thalis
ARCHITECTURE + URBAN PROJECTS PTY LTD
Level 5, 68-72 Wentworth Ave
Surry Hills NSW 2010 Australia
T: 02 9211 8276 F: 02 9281 3171
E: admin@hillthalis.com.au
www.hillthalis.com.au

CLIENT
abvum
LIVING

JOB	VILLAGE GREEN, CARDINAL FREEMAN VILLAGE			DRAWING TITLE	Elevations 1 - East / West		
PACKAGE	STAGE 1 VILLAGE GREEN DEVELOPMENT			DRAWN	CHECKED	SCALE	
				HT	PT	1:200@A1	
				DATE CREATED	DRAWING NO.		REV
				14.04.09	A2.21		I