



AFL - Aluminium Framed Louvre
 AFW - Aluminium Framed Window
 AW - Awning Structure
 BAL - Balustrade (Timber/Metal composite)
 BWK (R) - Brickwork (Rendered)
 BWK (F) - Brickwork (Face Brickwork. Combination of different bonds)
 CB(F) - Masonry (Bond pattern or similar)

DP - Downpipe
HD - Shading Hood
HR - Handrail
LS - New landscaped area to Landscape Architect's details
OSD- Onsite water detention tank
RC (P) - Reinforced Concrete (Paint Finish)
RC (O) - Reinforced Concrete (Off-form Finish)
RF - Roof Flashing
RS - Roof Sheeting

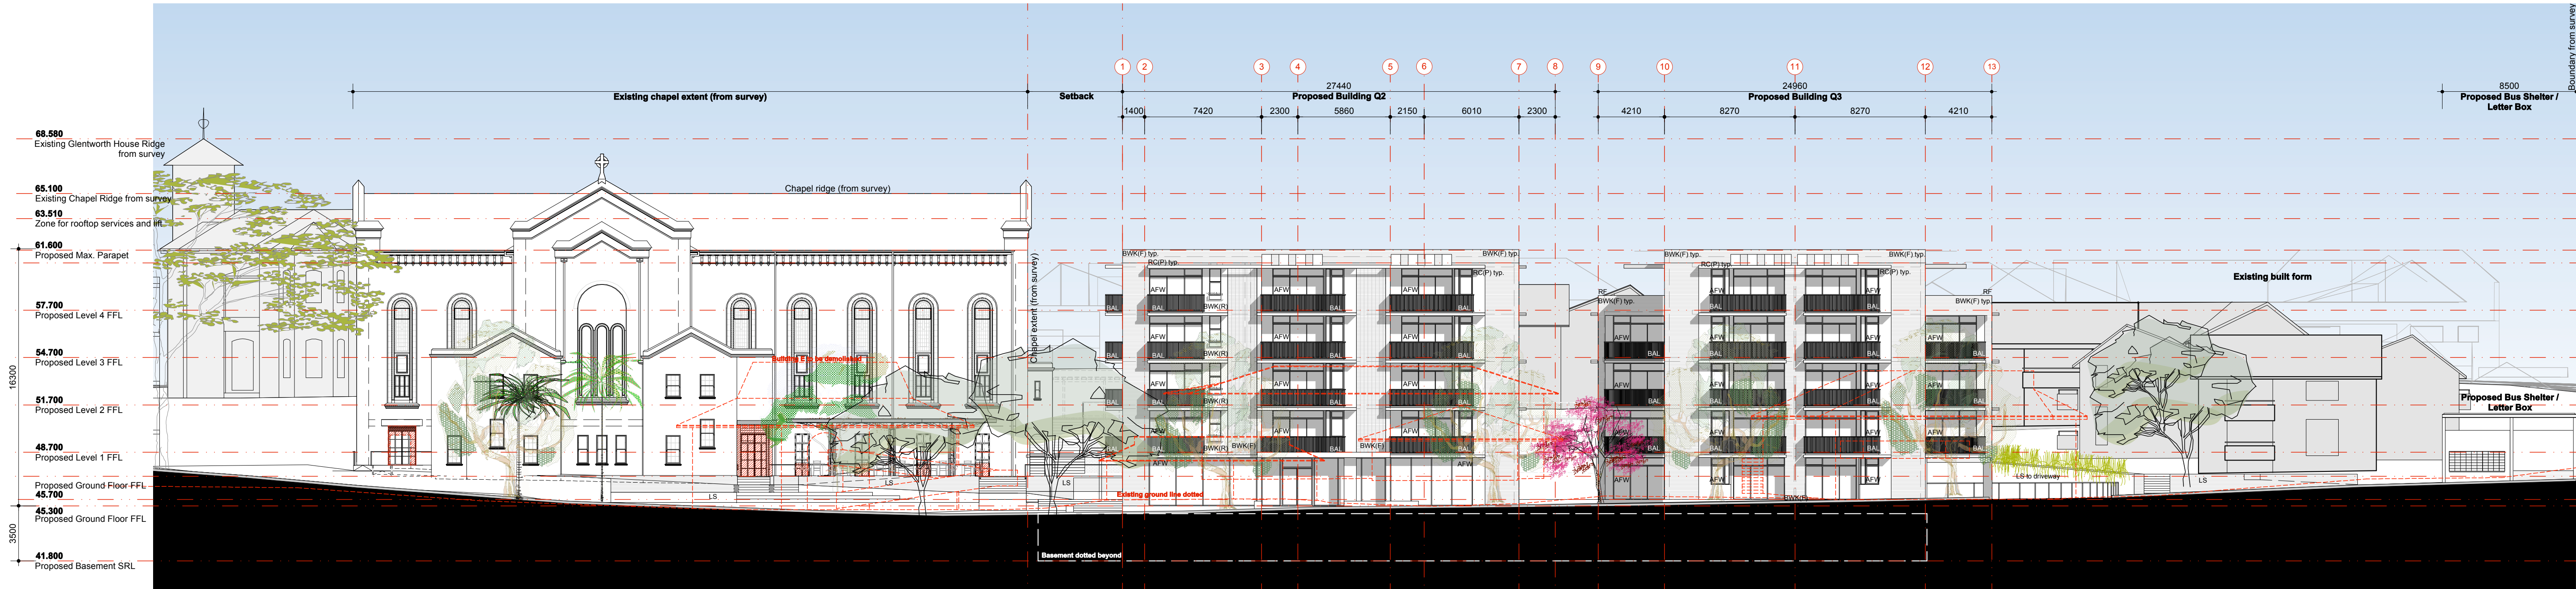

1



Elevation- North
Scale 1:200 @ A1

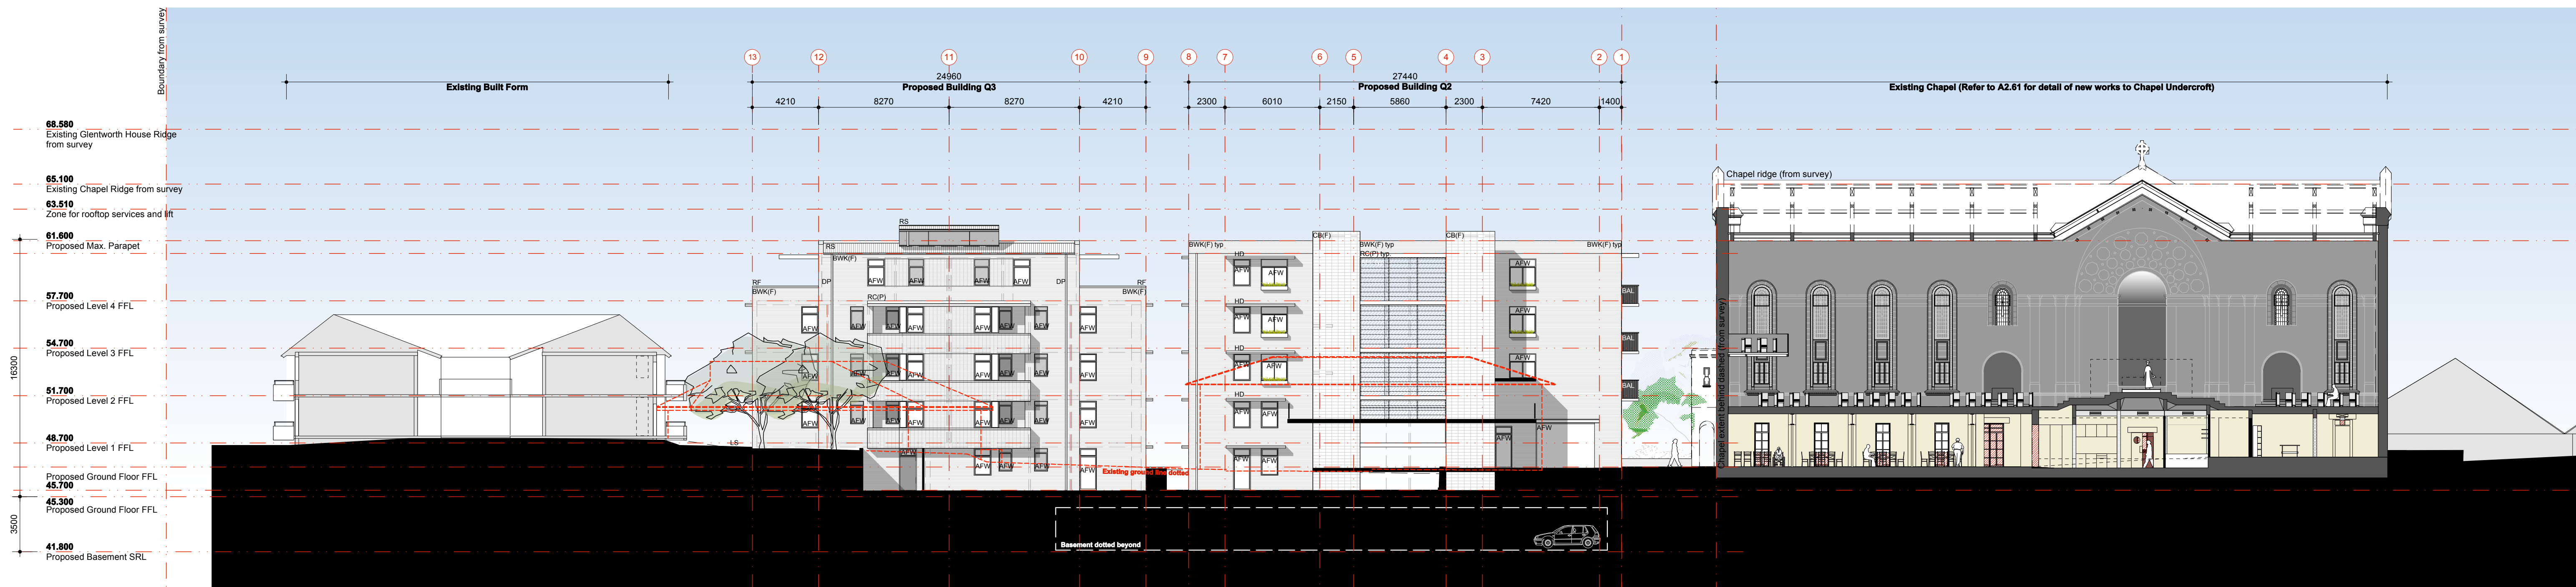

2

Elevation-South
Scale 1:200 @ A1

EXHIBITION COPY

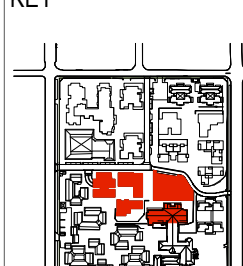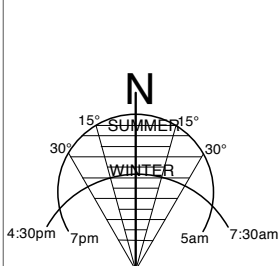

REV.	DATE	AMENDMENTS
A	14/08/2009	For Coordination Purposes Only
B	31/08/2009	For Coordination Purposes Only
C	01/09/2009	For Coordination Purposes Only
D	04/09/2009	For Coordination Purposes Only
E	09/09/2009	For Client Review Only
F	07/10/09	STAGE 1 PROJECT APPLICATION
G	05/03/2010	STAGE 1 VILLAGE GREEN DEVELOPMENT

[illegible]

STRUCTURAL ENGINEER
ROBERT BIRD GROUP
Level 5, 8 Castlereagh Street
Sydney NSW 2000
T: (02) 8246 3200 F: (02) 8246 3201
E: Paul.Austin@robertbird.com.au

ELECTRICAL ENGINEER
JIM HATZ & ASSOCIATES
Level 1, 15 Atchison Street
St Leonards NSW 2065
T: (02) 9437 1000 F: (02) 9437 1020
E: enquiries@jimhatz.com

HYDRAULIC ENGINEER
WHIPPS WOOD CONSULTING
Lwr Gnd, 48 Alfred Street
Milsom Point NSW 2061
T: (02) 8923 8444 F: (02) 8246 3201
E: AWHIPPS@wwc.net.au

ELECTRICAL ENGINEER
JIM HATZ & ASSOCIATES
Level 1, 15 Atchison Street
St Leonards NSW 2065
T: (02) 9437 1000 F: (02) 9437 1021
E: enquiries@jimhatz.com

HYDRAULIC ENGINEER
WHIPPS WOOD CONSULTING
Lwr Gnd, 48 Alfred Street
Milsom Point NSW 2061
T: (02) 8923 8444 F: (02) 8246 3200
E: AWhipps@wwc.net.au

Lwr Gnd, 48 Alfred Street
Milsons Point NSW 2061
T: (02) 8923 8444 F: (02) 8246 320
E: AWhipples@wwc.net.au

LANDSCAPE ARCHITECTURE
JILA PTY LTD
STUDIO 5, L5, 68-72 Wentworth Avenue
Sunny Hills NSW 2010
T: (02) 9212 0957 F: (02) 9281 3171
E: jila@jila.net.au

SURVEYOR
LOCKEY AND TITLE SOLUTIONS
19 Macsey Street
Gladstone NSW 2511
T: (02) 9879 5077 F: (02) 9879 7143
E: info@lockey.com.au

CIVIL ENGINEER
ROBERT BIRD GROUP
Level 5, 9 Castlereagh Street
Sydney NSW 2000
T: (02) 46 3300 F: (02) 6246 3301
E: Lawrence.McCarthy@robertbird.com.au

SURVEYOR
LOCKLEY LAND TITLE SOLUTIONS
19 Massey Street
Gladesville NSW 2111
T: (02) 9679 6077 F: (02) 9679 7143
E: Info@lockley.com.au

CIVIL ENGINEER
ROBERT BIRD GROUP
Level 5, 9 Castlereagh Street
Sydney NSW 2000
T: (02) 8246 3200 F: (02) 8246 3201
E: Laurence.Melville@robertbird.com.au

Level 5, 9 Castlereagh Street
Sydney NSW 2000
T: (02) 8246 3200 F: (02) 8246 3201
E: Laurence.Melville@robertbird.com.au

HERITAGE CONSULTANT
GRAHAM BROOKS & ASSOCIATES
71 York Street
Sydney NSW 2000
T: (02) 9299 8600 F: (02) 9299 5711
E: GrahamBrooks@gbaheritage.com

BCA CONSULTANT
BCA LOGIC
Level 17, 73 Archer Street
Chatswood NSW 2067
T: (02) 9411 5360 F: (02) 9411 1520
E: info@bcalogic.com.au

ACCESS CONSULTANT
ACCESS ACCESSIBILITY SOLUTIONS
467 Beauchamp Road
Maroubra 2035
T: (02) 9661 1045 F: (02) 9661 1982
E: mark@aaaplond.com

BCA CONSULTANT
BCA LOGIC
 Level 1 71- 73 Archer Street
 Chatswood NSW 2087
T: (02) 9411 5380 F: (02) 9411 1520
E: info@bcalogic.com.au

ACCESS CONSULTANT
ACCESS ACCESSIBILITY SOLUTIONS
 467 Beauchamp Road
 Maroubra 2035
T: (02) 9661 1945 F: (02) 9661 1982
E: markrell@bigpond.com

T: (02) 9661 1945 F: (02) 9661 1982
E: markreiff@bigpond.com

TRAFFIC CONSULTANT
MCLAREN TRAFFIC
5 Jabiru Place,
Woronora Heights NSW 2233
T: (02) 9545 5161 F:
E: mclaren@ozemail.com.au

MECHANICAL ENGINEER
ENGINEERING PARTNERS
16 Northwood Road
Northwood NSW 2066
T: (02) 9428 4322 F: (02) 9427 2712
E: info@engpart.com.au

Acoustic Consultant
ACOUSTIC LOGIC
9 Sarah Street
Macquarie NSW 2100
T: (02) 8338 9686 F: (02) 8338 8399
E: inquiries@acousticlogic.com.au

MECHANICAL ENGINEER
ENGINEERING PARTNER
16 Northwood Road
Northwood NSW 2066
T: (02) 9428 4322 F: (02) 9427 27
E: info@engpart.com.au

Acoustic Consultant
ACOUSTIC LOGIC
9 Sarah Street
Mascot NSW 2020
T: (02) 8338 9666 F: (02) 8338 83
E: inquiries@acousticlogic.com

9 Sarah Street
Mascot NSW 2020
T: (02) 8338 9888 F: (02) 8338 8338
E: inquiries@acousticlogic.com.

hill thalis

ARCHITECTURE + URBAN PROJECTS PTY LTD
LEVEL 5, 68-72 Wentworth Ave
Surry Hills NSW 2010 Australia
T 02 9211 6276 F 02 9281 3171
E admin@hillthalis.com.au
www.hillthalis.com.au

CLIENT

 **aevum**
LIVING

LEVEL 5, 68-72 Wentworth Ave
Surry Hills NSW 2010 Australia
T 02 9211 6276 F 02 9281 3171
E admin@hillthalis.com.au
www.hillthalis.com.au

CLIENT

 **aevum**
LIVING



JOB	VILLAGE GREEN, CARDINAL FREEMAN VILLAGE
PACKAGE	STAGE 1 VILLAGE GREEN DEVELOPMENT

CARDINAL FREEMAN VILLAGE

PACKAGE STAGE 1 VILLAGE GREEN
DEVELOPMENT

STAGE 1 VILLAGE GREEN DEVELOPMENT

DRAWING TITLE			
Elevations 2 - North / South			
DRAWN	CHECKED	SCALE	
HT	PT	1:200@A1	
DATE CREATED	DRAWING NO.		REV
14.04.09	A2.22		G

DRAWN HT	CHECKED PT	SCALE 1:200@A1	
DATE CREATED 14.04.09	DRAWING NO. A2.22		REV G

14.04.09	A2.22	G
----------	-------	---