



AFI -	Aluminium Framed Louvre
AFW -	Aluminium Framed Window
AW -	Awning Structure
BAL -	Balustrade (Timber/Metal composite)
BWK (R) -	Brickwork (Rendered)
BWK (F) -	Brickwork (Face Brickwork. Combination of different bonds)
CB(F) -	Masonry (Bond pattern or similar)

DP -	Downpipe
HR -	Handrail
HD -	Shading Hood
LS -	New landscaped area to Landscape Architect's details
OSD-	Onsite water detention tank
RC (P) -	Reinforced Concrete (Paint Finish)
RC (O) -	Reinforced Concrete (Off-form Finish)
RF -	Roof Flashing
RS -	Roof Sheeting


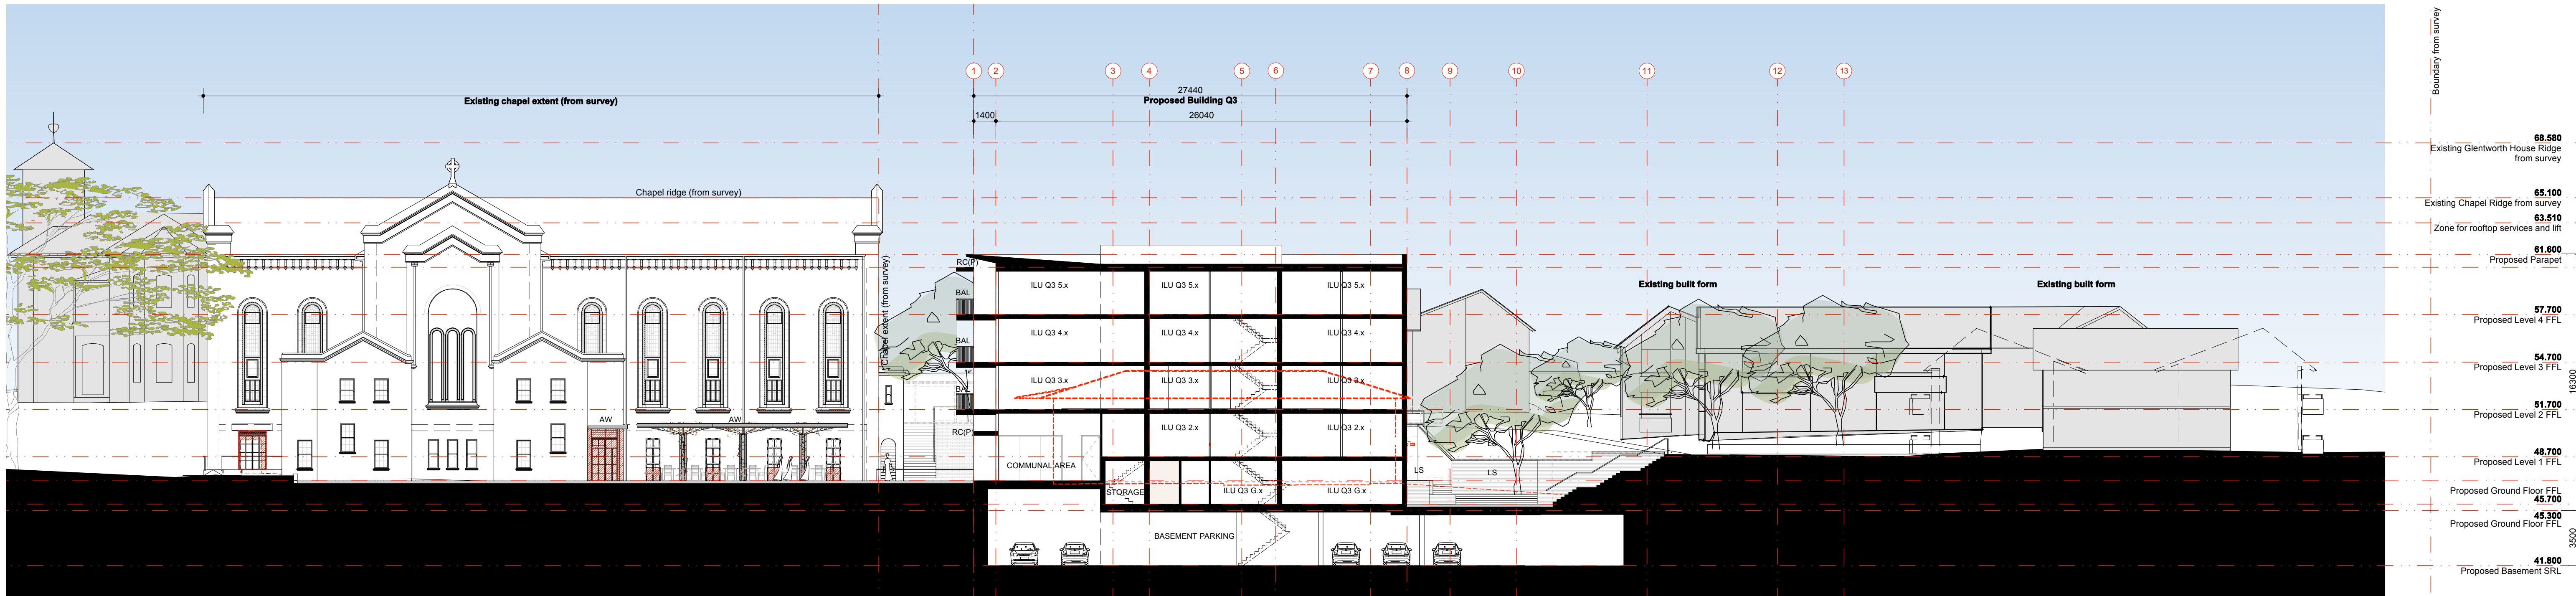


1 Section - East West
Scale 1:200 @ A1

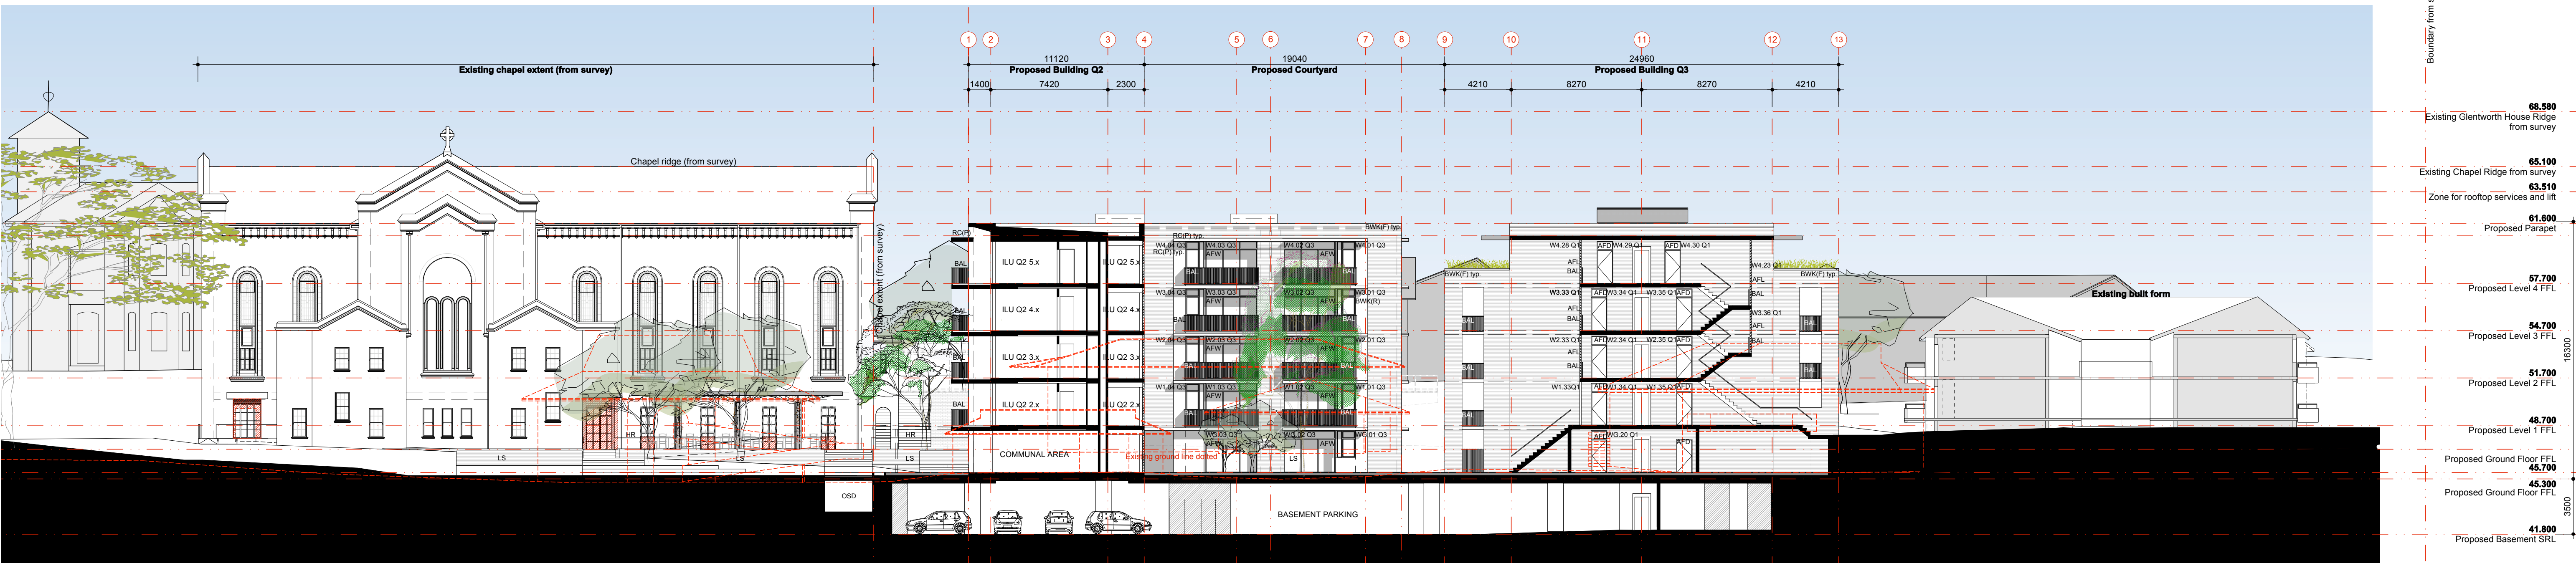

2 Section - East West
Scale 1:200 @ A1

EXHIBITION COPY

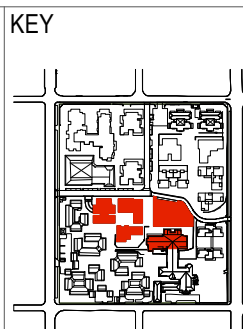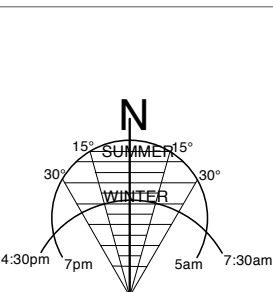

REV.	DATE	AMENDMENTS	REV.	DATE
A	07/05/2009	For Client Review Only		
B	14/08/2009	For Coordination Purposes Only		
C	31/08/2009	For Coordination Purposes Only		
D	01/09/2009	For Coordination Purposes Only		
E	04/09/2009	For Coordination Purposes Only		
F	09/09/2009	For Client Review Only		
G	07/10/2009	STAGE 1 PROJECT APPLICATION		
H	05/03/2010	STAGE 1 VILLAGE GREEN DEVELOPMENT		

AMENDMENTS	STRUCTURAL ENGINEER ROBERT BIRD GROUP Level 9, 8 Castlereagh Street Sydney NSW 2000 T: (02) 6246 3200 F: (02) 6246 3201 E: Paul.Austin@robertbird.com.au
	ELECTRICAL ENGINEER JIM HATZ & ASSOCIATES Level 1, 15 Abchurch Street St Leonards NSW 2055 T: (02) 9437 1000 F: (02) 9437 1020 E: enquiries@jimhatz.com
	HYDRAULIC ENGINEER WHIPPS WOOD CONSULTING Lwr Gnd, 48 Alfred Street Mornings Point NSW 2001 T: (02) 8623 8444 F: (02) 8642 3201 E: AWhipps@wwc.net.au

STRUCTURAL ENGINEER
ROBERT BIRD GROUP
Level 5, 9 Castlereagh Street
Sydney NSW 2000
T: (02) 8246 3200 F: (02) 8246 3201
E: Paul.Austin@robertbird.com.au

ELECTRICAL ENGINEER
JIM HATZ & ASSOCIATES
Level 1, 15 Atchison Street
St Leonards NSW 2065
T: (02) 9437 1000 F: (02) 9437 1020
E: enquires@jimhartz.com

HYDRAULIC ENGINEER
WHIPPS WOOD CONSULTING
Lwr Gnd, 48 Alfred Street
Milsom Point NSW 2061
T: (02) 9823 8444 F: (02) 8246 3201
E: AWhipps@wwc.net.au

LANDSCAPE ARCHITECTURE
JILA PTY LTD
STUDIO 5, L5, 68-72 Wentworth Avenue
Surry Hills NSW 2010
T: (02) 9212 6957 F: (02) 9281 3171
E: jila@jila.net.au

SURVEYOR
LOCKLEY LAND TITLE SOLUTIONS
19 Massey Street
Gladstone NSW 2111
T: (02) 9879 6077 F: (02) 9879 7143
E: info@lockley.com.au

CIVIL ENGINEER
ROBERT BIRD GROUP
Level 5, 9 Castlereagh Street
Sydney NSW 2000
T: (02) 8246 3200 F: (02) 8246 3201
E: Laurence.Melville@robertbird.com.au

CIVIL ENGINEER
ROBERT BIRD GROUP
Level 5, 9 Castlereagh Street
Sydney NSW 2000
T: (02) 8246 3200 F: (02) 8246 3201
E: Laurence.Melville@robertbird.com.au

HERITAGE CONSULTANT
GRAHAM BROOKS & ASSOCIATES
71 York Street
Sydney NSW 2000
T: (02) 9299 8600 F: (02) 9299 8711
E: GrahamBrooks@gbahaerite.com

BCA CONSULTANT
BCA LOGIC
Level 1 71-73 Archer Street
Chatswood NSW 2057
T: (02) 9411 5360 F: (02) 9411 1520
E: info@bcalogic.com.au

ACCESS CONSULTANT
ACCESS ACCESSIBILITY SOLUTIONS
467 Beauchamp Road
Maroubra 2035
T: (02) 9661 1945 F: (02) 9661 1982
E: marketing@apond.com

ACCESS CONSULTANT
ACCESS ACCESSIBILITY SOLUTIONS
467 Beauchamp Road
Maroubra 2035
T: (02) 9661 1945 F: (02) 9661 1982
E: mark@bigpond.com

TRAFFIC CONSULTANT
MCLAREN TRAFFIC
5 Jabiru Place,
Woronora Heights NSW 2233
T: (02) 9545 5161 F:
E: mclarenco@ozemail.com.au

MECHANICAL ENGINEER
ENGINEERING PARTNER
16 Northwood Road
Northwood NSW 2086
T: (02) 9428 4322 F: (02) 9427 27
E: info@engpart.com.au

Acoustic Consultant
ACOUSTIC LOGIC
9 Sarah Street
Mascot NSW 2020
T: (02) 8338 9888 F: (02) 8338 83
E: inquiries@acousticlogic.com.

Acoustic Consultant
ACOUSTIC LOGIC
9 Sarah Street
Mascot NSW 2020
T: (02) 8338 9888 F: (02) 8338 8338
E: inquiries@acousticlogic.com.

hill thalis

ARCHITECTURE + URBAN PROJECTS PTY LTD
LEVEL 5, 68-72 Wentworth Ave
Surry Hills NSW 2010 Australia
T 02 9211 6276 F 02 9281 3171
E admin@hillthalis.com.au
www.hillthalis.com.au

CLIENT

 aevum
LIVING

JOB	VILLAGE GREEN, CARDINAL FREEMAN VILLAGE
PACKAGE	STAGE 1 VILLAGE GREEN DEVELOPMENT

DRAWING TITLE			
Sections 1			
DRAWN	CHECKED -	SCALE 1:200@A1	
DATE CREATED 14.04.09	DRAWING NO. A2.31		REV H