





22 december (summer) - 9am

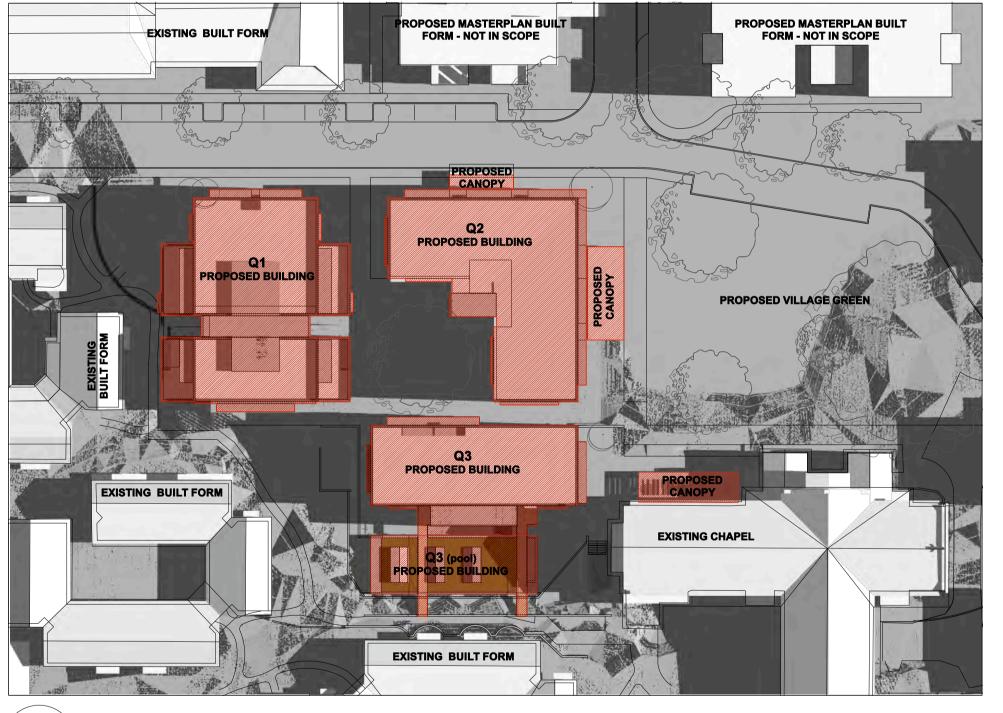

22 december (summer) - 9am Scale 1:500 @ A1

4

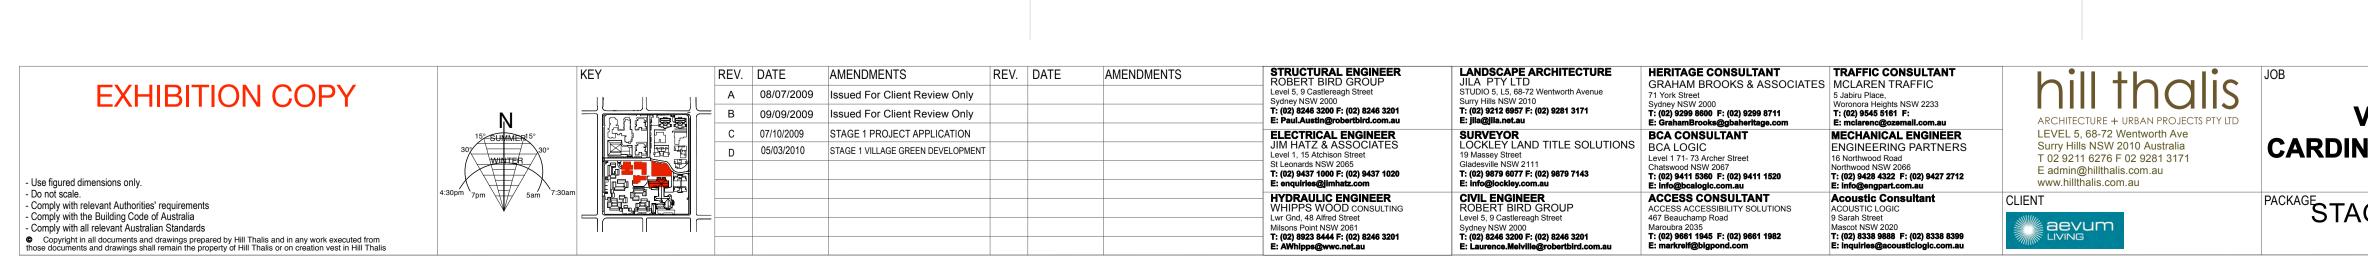




22 december (summer) - 12 noon

2


.

5

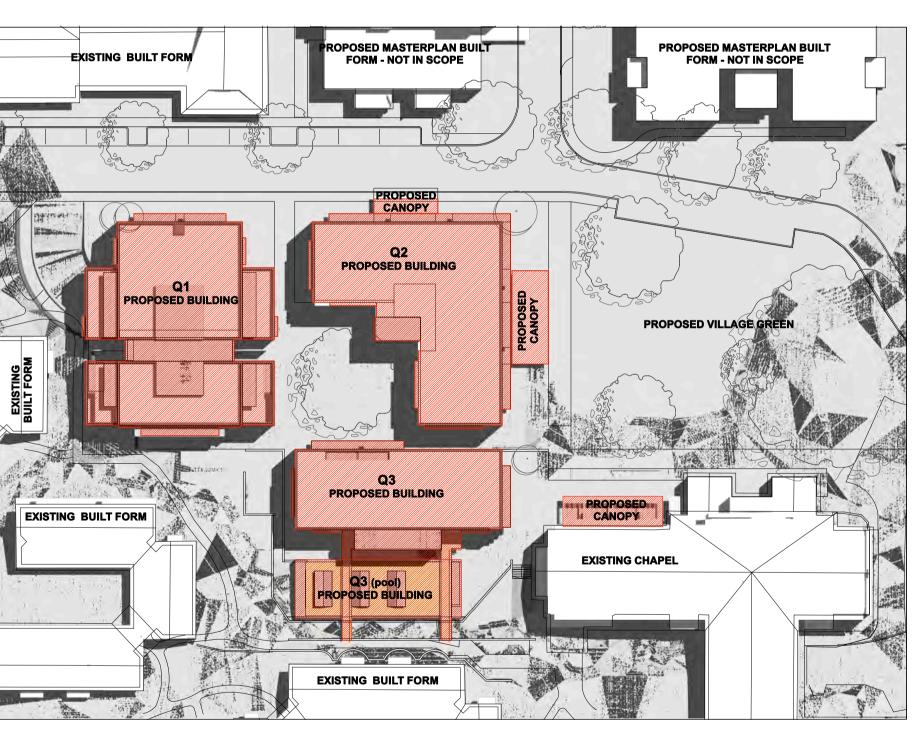

22 december (summer) - 12 noon Scale 1:500 @ A1



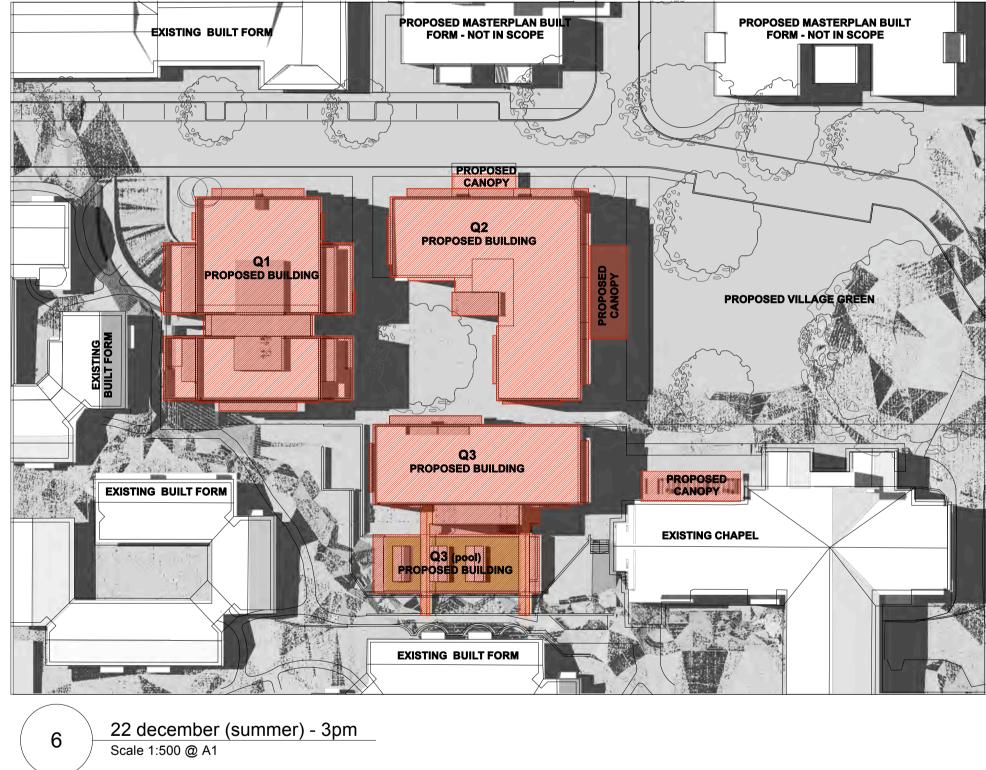



	DRAWING TITLE Shadow Diagrams - December 22 (summer)			
VILLAGE GREEN, NAL FREEMAN VILLAGE				
	DRAWN	CHECKED	SCALE	
	WG	PT	1:500@A1	
AGE 1 VILLAGE GREEN DEVELOPMENT	DATE CREATED	DRAWING NO.		REV
	06.07.09	A2.55		D