


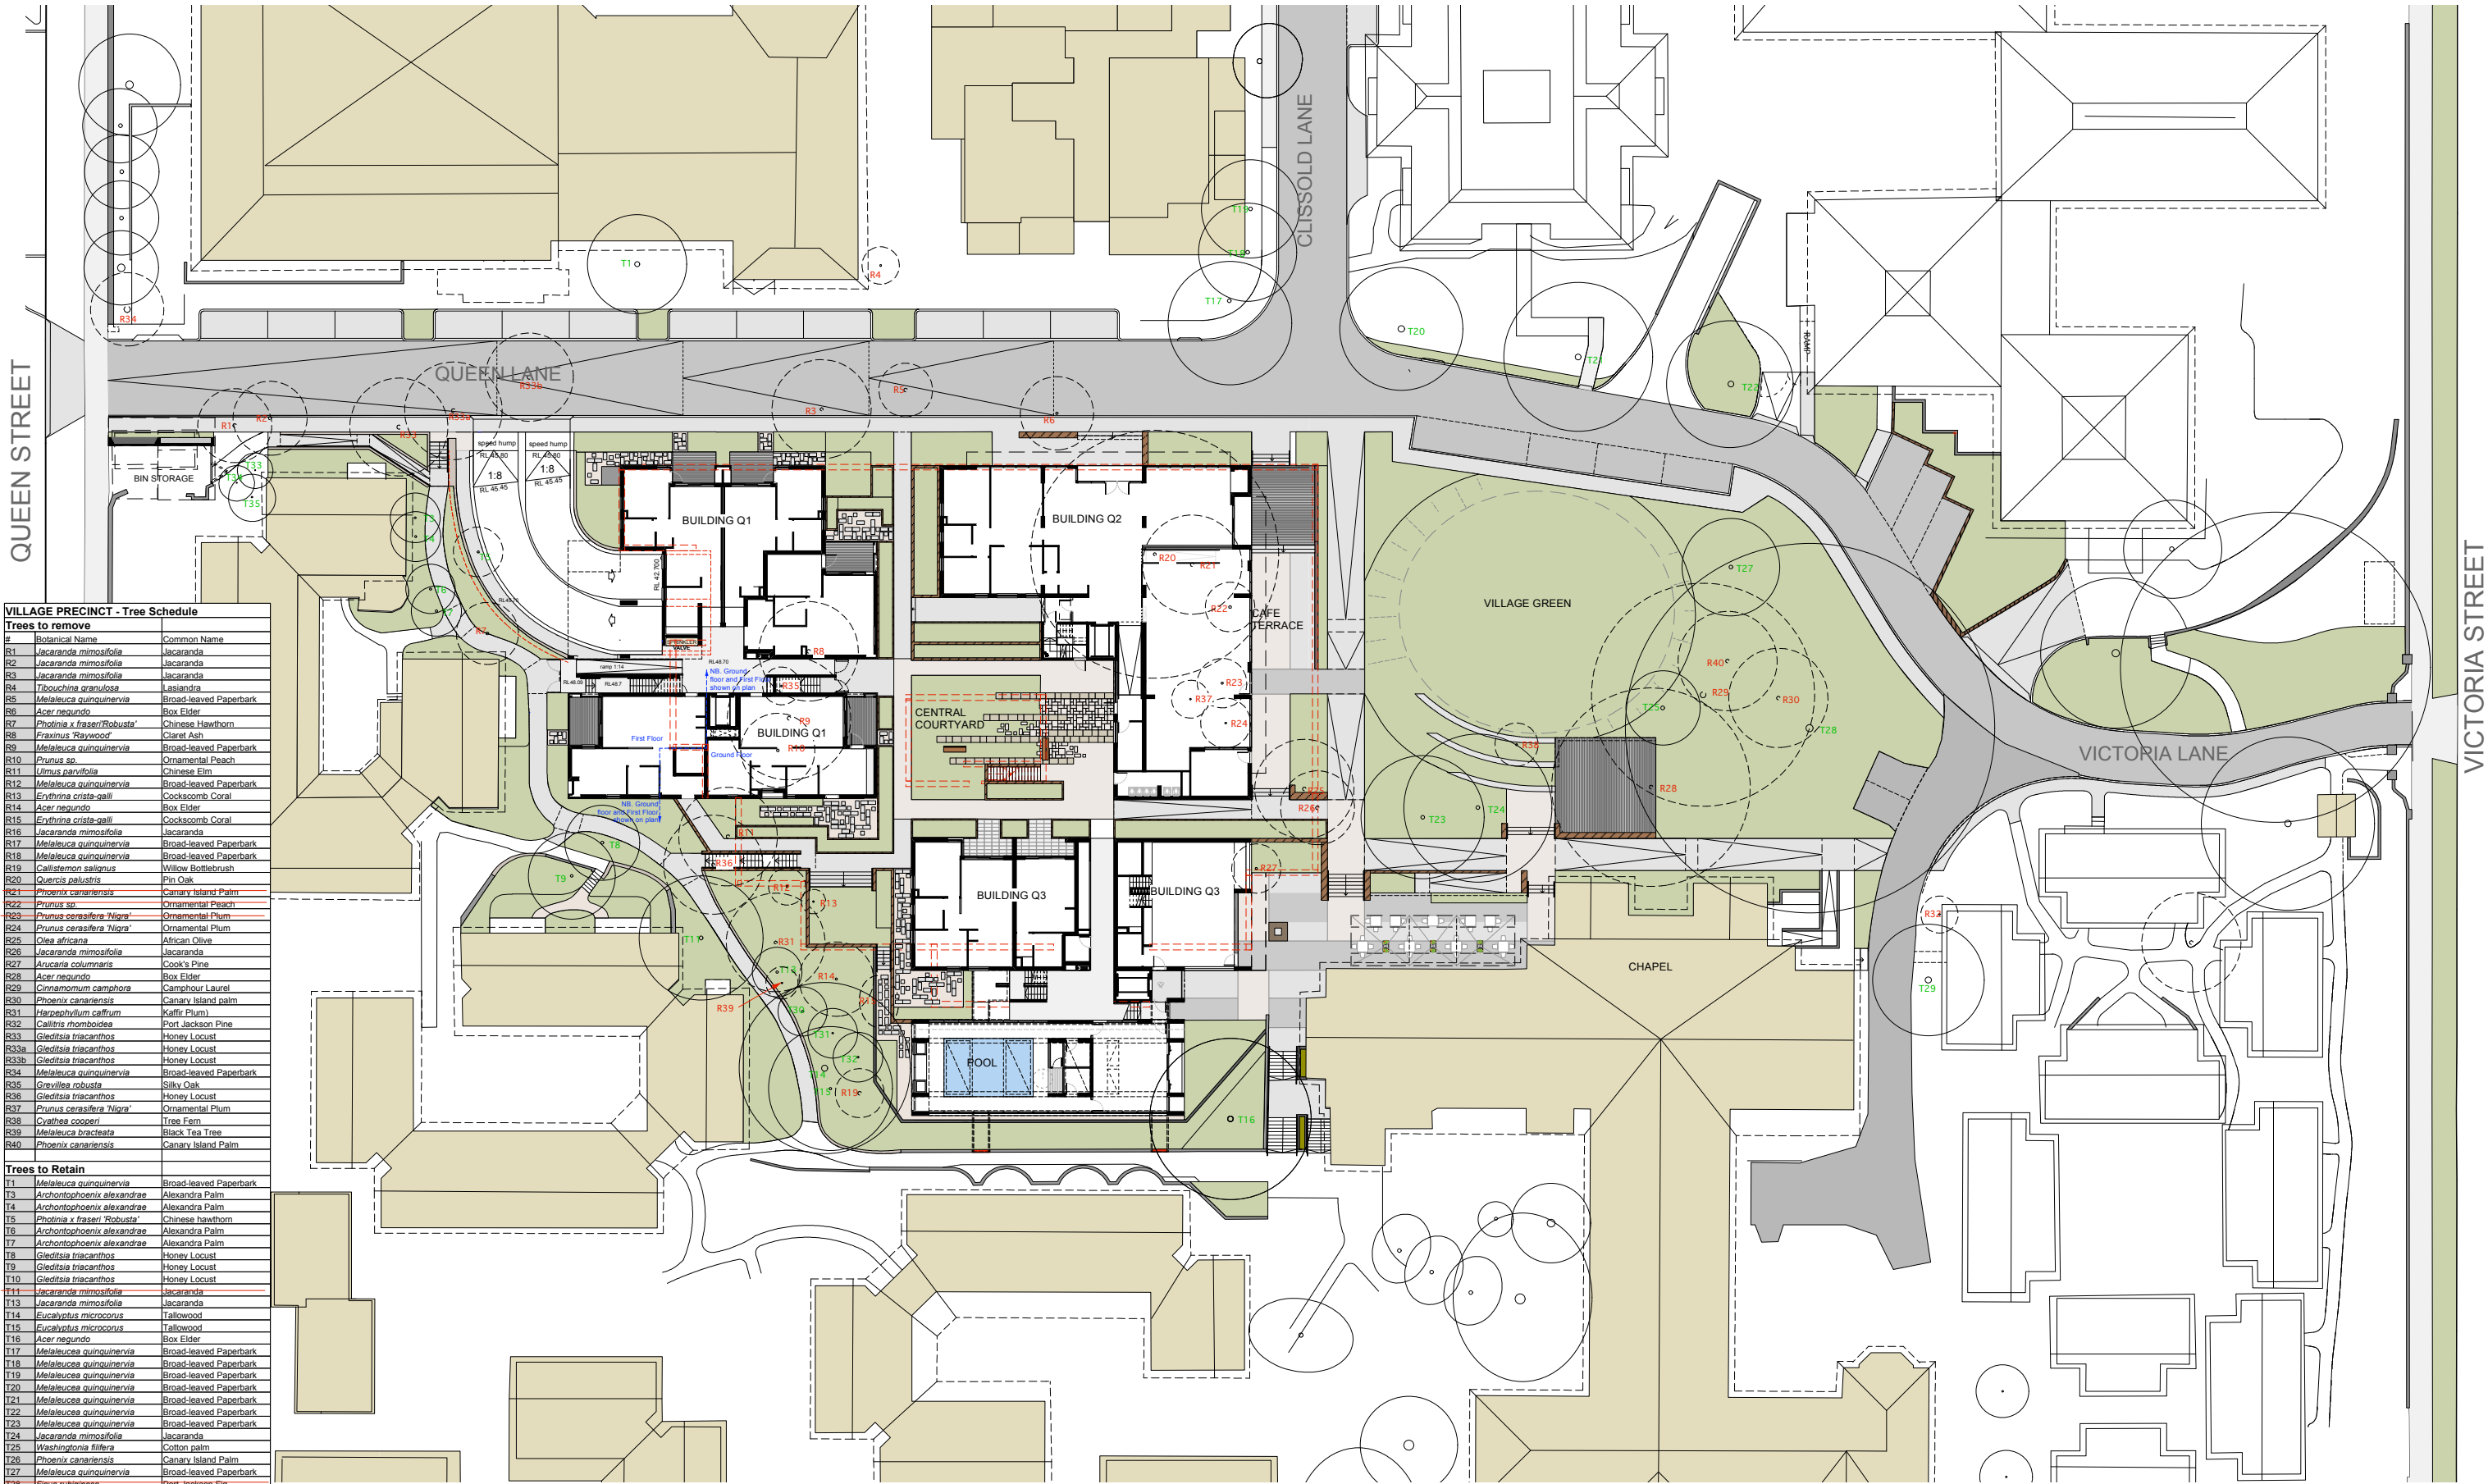

VILLAGE PRECINCT - Tree Schedule		
Trees to remove		
#	Botanical Name	Common Name
R1	Jacaranda mimosifolia	Jacaranda
R2	Jacaranda mimosifolia	Jacaranda
R3	Jacaranda mimosifolia	Jacaranda
R4	Tibouchina granulosa	Lasiandra
R5	Melaleuca quinquervia	Broad-leaved Paperbark
R6	Acer negundo	Box Elder
R7	Photinia x fraseri 'Robusta'	Chinese Hawthorn
R8	Fraxinus 'Raywood'	Caret Ash
R9	Melaleuca quinquervia	Broad-leaved Paperbark
R10	Prunus sp.	Ornamental Peach
R11	Ulmus parvifolia	Chinese Elm
R12	Melaleuca quinquervia	Broad-leaved Paperbark
R13	Erythrina crista-galli	Cockatoo Coral
R14	Acer negundo	Box Elder
R15	Erythrina crista-galli	Cockatoo Coral
R16	Jacaranda mimosifolia	Jacaranda
R17	Melaleuca quinquervia	Broad-leaved Paperbark
R18	Melaleuca quinquervia	Broad-leaved Paperbark
R19	Callistemon salignus	Willow Bottlebrush
R20	Quercus palustris	Pin Oak
R21	Phoenix canariensis	Canary Island Palm
R22	Prunus sp.	Ornamental Peach
R23	Prunus cerasifera 'Nigra'	Ornamental Plum
R24	Prunus cerasifera 'Nigra'	Ornamental Plum
R25	Olea africana	African Olive
R26	Jacaranda mimosifolia	Jacaranda
R27	Arucaria columnaris	Cook's Pine
R28	Acer negundo	Box Elder
R29	Cinnamomum camphora	Campour Laurel
R30	Phoenix canariensis	Canary Island Palm
R31	Haplophyllum caffrum	Kaffir Plum
R32	Callitris rhomboidea	Port Jackson Pine
R33	Gleditsia triacanthos	Honey Locust
R33a	Gleditsia triacanthos	Honey Locust
R33b	Gleditsia triacanthos	Honey Locust
R34	Melaleuca quinquervia	Broad-leaved Paperbark
R35	Grevillea robusta	Silky Oak
R36	Gleditsia triacanthos	Honey Locust
R37	Prunus cerasifera 'Nigra'	Ornamental Plum
R38	Cyathea cooperi	Tree Fern
R39	Melaleuca bracteata	Black Tea Tree
R40	Phoenix canariensis	Canary Island Palm
Trees to Retain		
T1	Melaleuca quinquervia	Broad-leaved Paperbark
T3	Archontophoenix alexandreae	Alexandra Palm
T4	Archontophoenix alexandreae	Alexandra Palm
T5	Photinia x fraseri 'Robusta'	Chinese Hawthorn
T6	Archontophoenix alexandreae	Alexandra Palm
T7	Archontophoenix alexandreae	Alexandra Palm
T8	Gleditsia triacanthos	Honey Locust
T9	Gleditsia triacanthos	Honey Locust
T10	Gleditsia triacanthos	Honey Locust
T11	Jacaranda mimosifolia	Jacaranda
T13	Jacaranda mimosifolia	Jacaranda
T14	Eucalyptus microcarpus	Tallowood
T15	Eucalyptus microcarpus	Tallowood
T16	Acer negundo	Box Elder
T17	Melaleuca quinquervia	Broad-leaved Paperbark
T18	Melaleuca quinquervia	Broad-leaved Paperbark
T19	Melaleuca quinquervia	Broad-leaved Paperbark
T20	Melaleuca quinquervia	Broad-leaved Paperbark
T21	Melaleuca quinquervia	Broad-leaved Paperbark
T22	Melaleuca quinquervia	Broad-leaved Paperbark
T23	Melaleuca quinquervia	Broad-leaved Paperbark
T24	Jacaranda mimosifolia	Jacaranda
T25	Washingtonia filifera	Canion Palm
T26	Phoenix canariensis	Canary Island Palm
T27	Melaleuca quinquervia	Broad-leaved Paperbark
T28	Ficus rubiginosa	Port Jackson Fig
T29	Taxodium distichum	Swamp Cypress
T30	Jacaranda mimosifolia	Jacaranda
T31	Melaleuca quinquervia	Broad-leaved Paperbark
T32	Melaleuca quinquervia	Broad-leaved Paperbark
T33	Archontophoenix alexandreae	Alexandra Palm
T34	Archontophoenix alexandreae	Alexandra Palm
T35	Archontophoenix alexandreae	Alexandra Palm


LEGEND



TREES TO REMOVE



TREES TO RETAIN

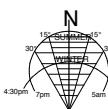

ISSUE	DATE	AMENDMENT
A	08.10.09	
B	05.03.10	CHANGES TO TREE SCHEDULE

- Use 1 gured dimensions only.
- Do not scale.
- Comply with relevant
Authorized requirements
- Comply with the Building
Code of Australia
- Comply with all relevant
Australian Standards

Cardinal Freeman Village
Village Precinct
137 Victoria Street, Ashfield
For Aevum Ltd

TITLE
TREE SCHEDULE

ISSUE	SCALE	DATE	DRAWN:	CHECKED:
B	1:250	05.03.10	DH/LC	JI

DWG NO
L01