


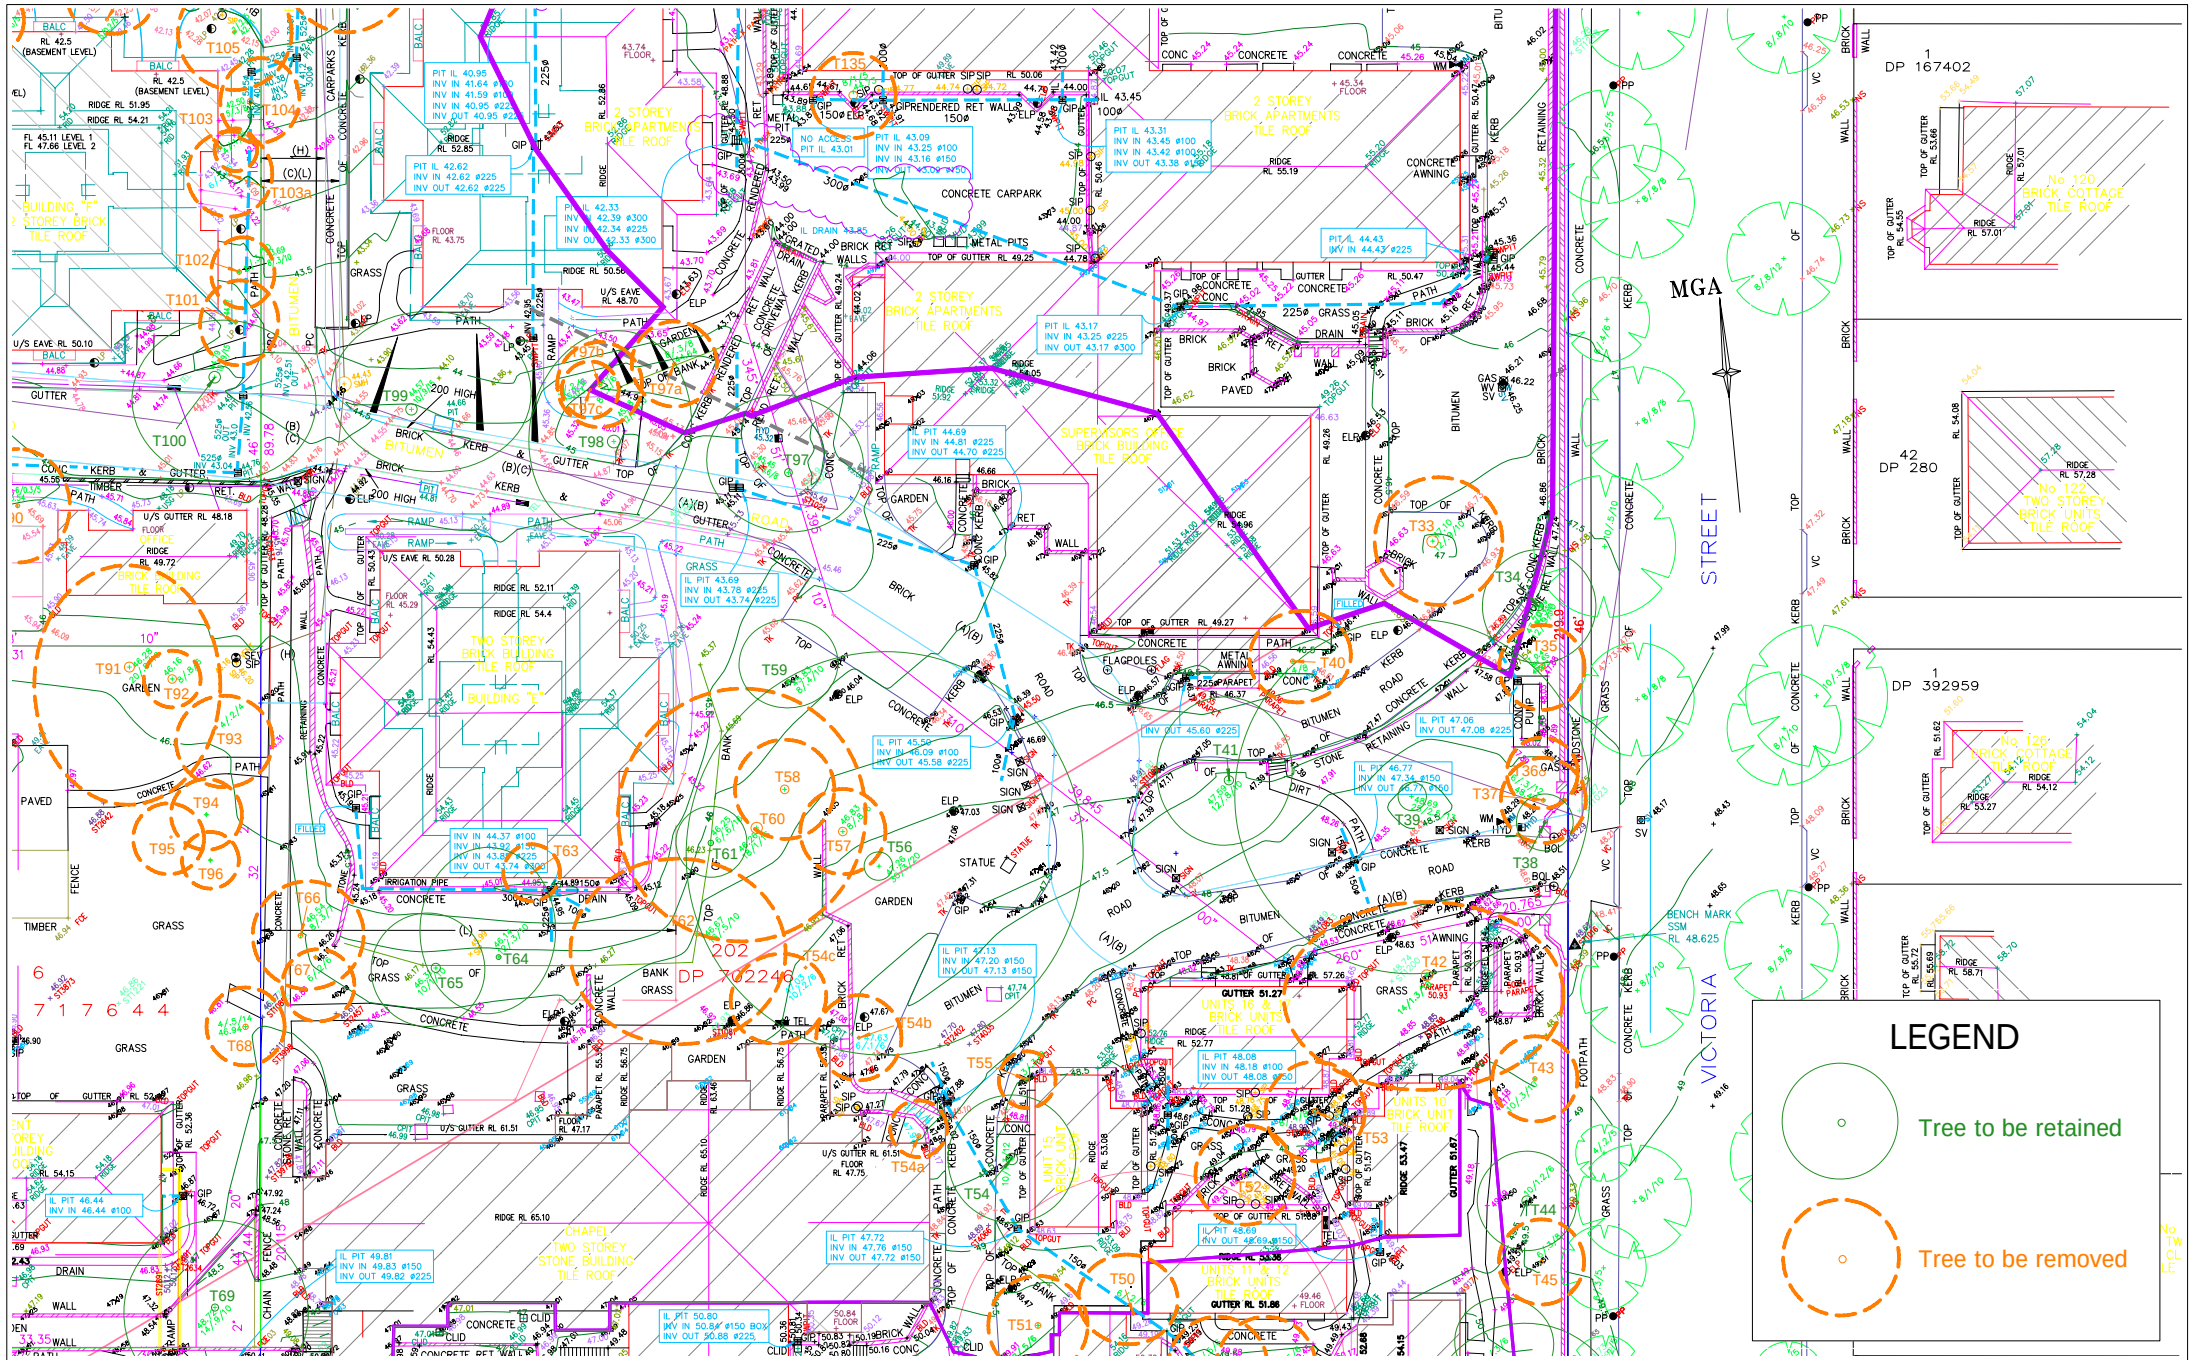

APPENDIX 6
TREE LOCATION PLAN
CARDINAL FREEMAN VILLAGE
137 Victoria Street, ASHFIELD




Eandscape Horticultural Services
 Arboricultural and Horticultural Consultants
 PO Box 364
 BEROWRA NSW 2081
 Ph: 02 9456 4787
 Fax: 02 9456 5757 e: earthscape@iinet.net.au

Based on the Survey Drawing
 prepared by Lockley Land Title Solutions
 Dwg Ref No. 29838DT-D
 Dated 18/02/2010


DWG No. TLP 4265 SHEET 4

DATE: 04/03/2010


MGA

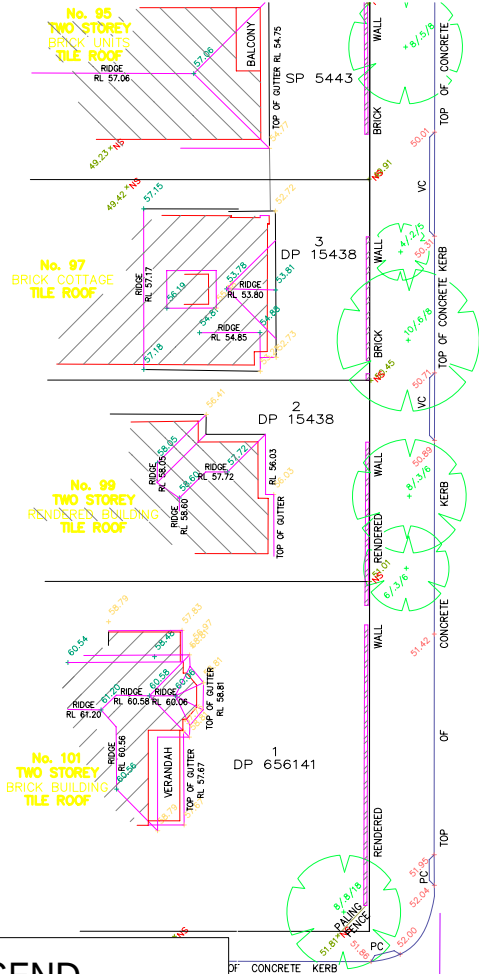

LEGEND

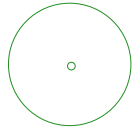

Tree to be retained

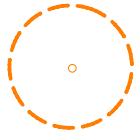

Tree to be removed

APPENDIX 6 TREE LOCATION PLAN

CARDINAL FREEMAN VILLAGE
137 Victoria Street, ASHFIELD




Earthscape Horticultural Services
Arboricultural and Horticultural Consultants
PO Box 364
BEROWRA NSW 2081
Ph: 02 9456 4787
Fax: 02 9456 5757 e: earthscape@iinet.net.au

Based on the Survey Drawing
prepared by Lockley Land Title Solutions
Dwg Ref No. 29838DT-D
Dated 18/02/2010

DWG No. TLP 4265 SHEET 5

DATE: 04/03/2010

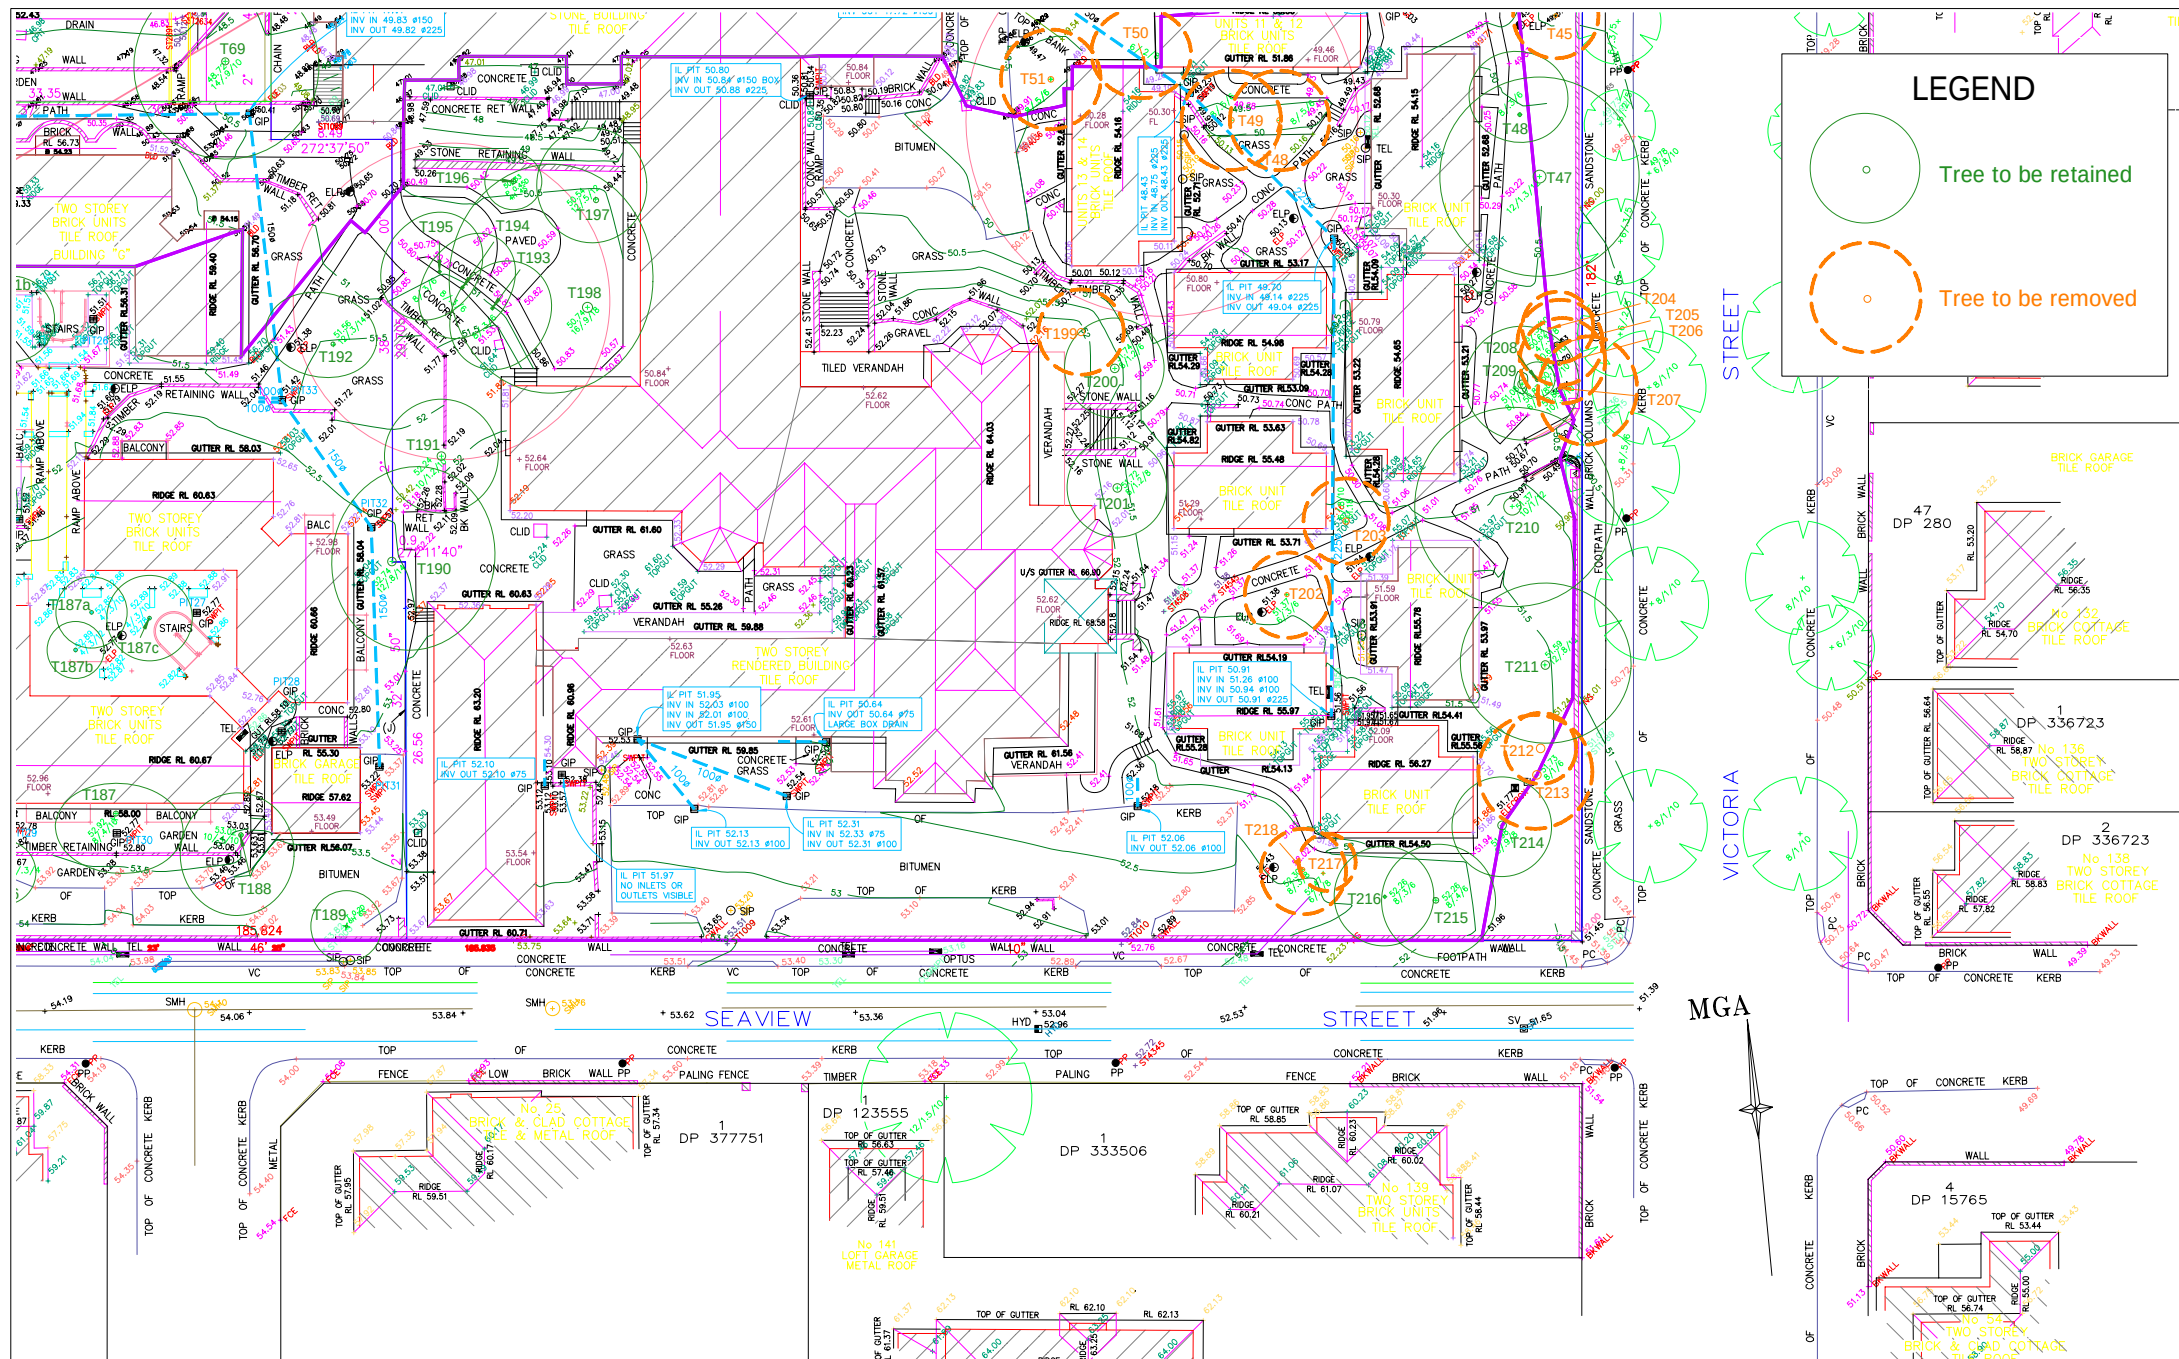

APPENDIX 6
TREE LOCATION PLAN

CARDINAL FREEMAN VILLAGE
137 Victoria Street, ASHFIELD





Earthscape Horticultural Services
Arboricultural and Horticultural Consultants
PO Box 364
BEROWRA NSW 2081
Ph: 02 9456 4787
Fax: 02 9456 5757 e: earthscape@iinet.net.au

Based on the Survey Drawing
prepared by Lockley Land Title Solutions

Dwg Ref No. 29838DT-D
Dated 18/02/2010

DWG No. TLP 4265 SHEET 6

DATE: 04/03/2010

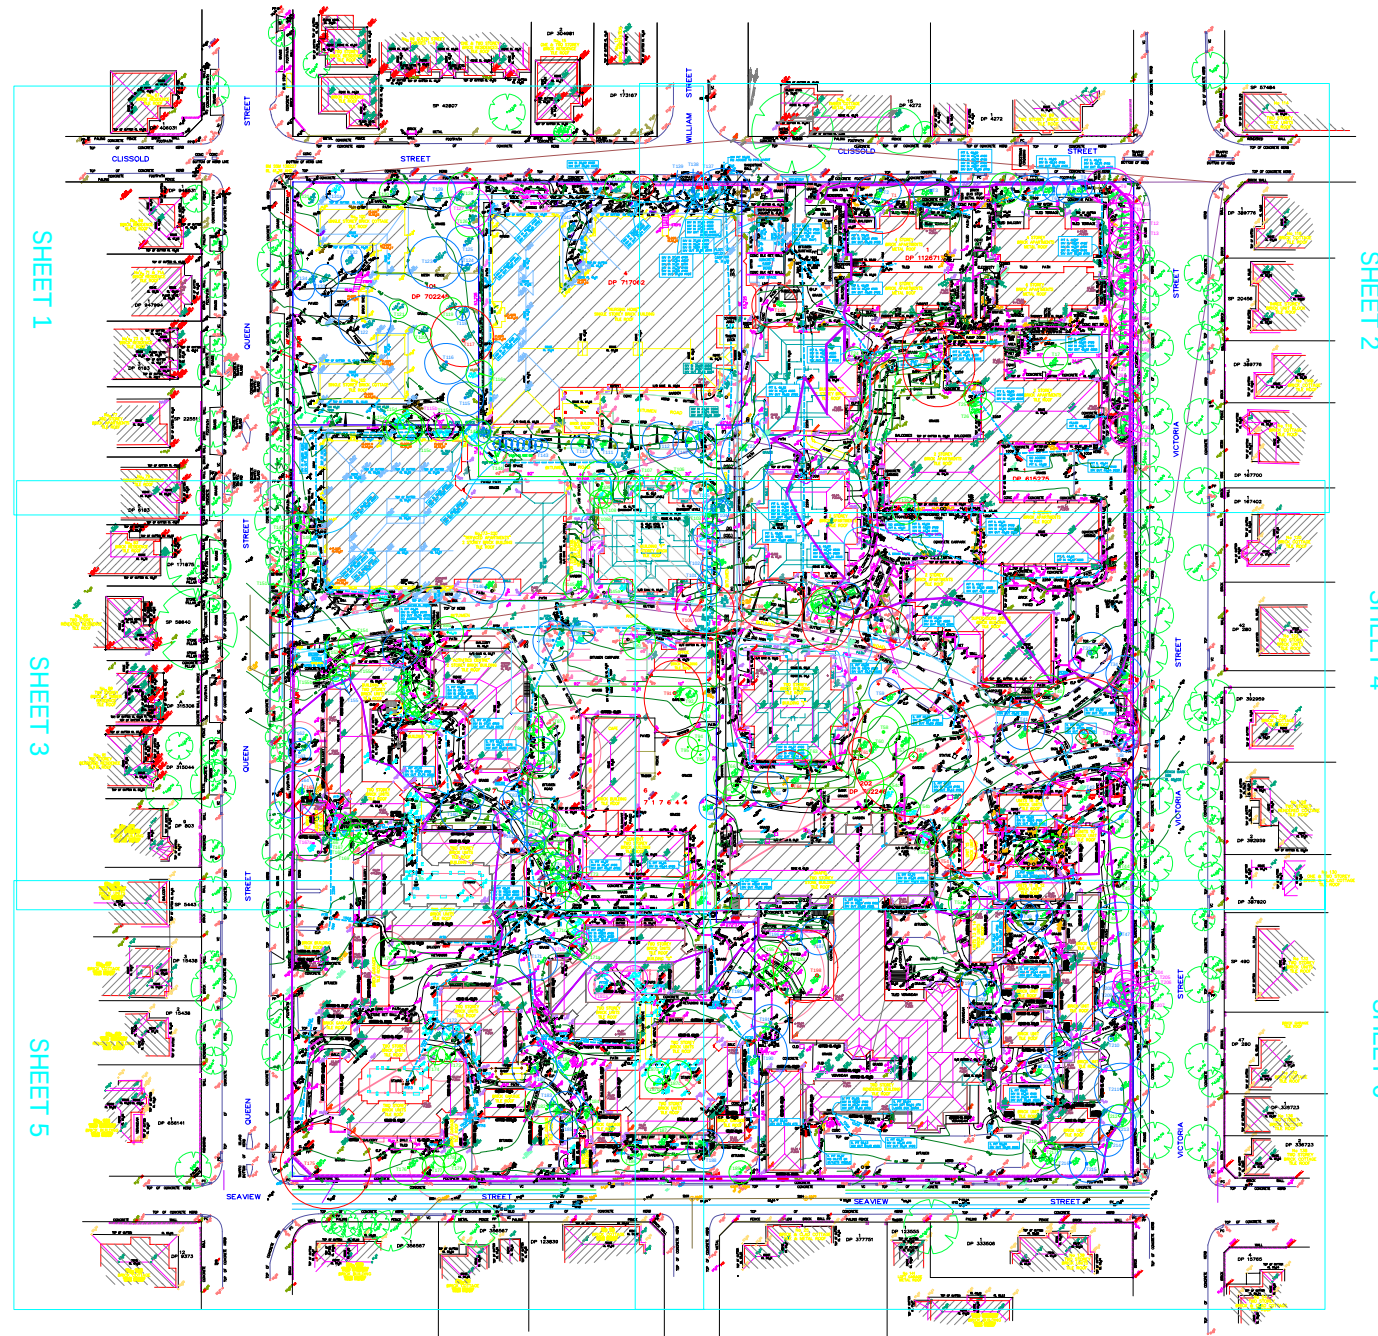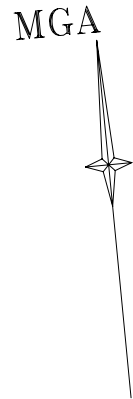

LEGEND

TREE RETENTION VALUE

	HIGH
	MODERATE
	LOW
	VERY LOW

APPENDIX 7
 TREE RETENTION VALUES
 CARDINAL FREEMAN VILLAGE
 137 Victoria Street, ASHFIELD



Earthscape Horticultural Services
 Arboricultural and Horticultural Consultants
 PO Box 364
 BEROWRA NSW 2081
 Ph: 02 9456 4787
 Fax: 02 9456 5757 e: earthscape@iinet.net.au

Based on the Survey Drawing
 prepared by Lockley Land Title Solutions
 Dwg Ref No. 29838DT-D
 Dated 18/02/2010

DWG No. TLP 4270 KEY PLAN

DATE: 23/02/2010