




APPENDIX 7
TREE RETENTION VALUES
CARDINAL FREEMAN VILLAGE
137 Victoria Street, ASHFIELD


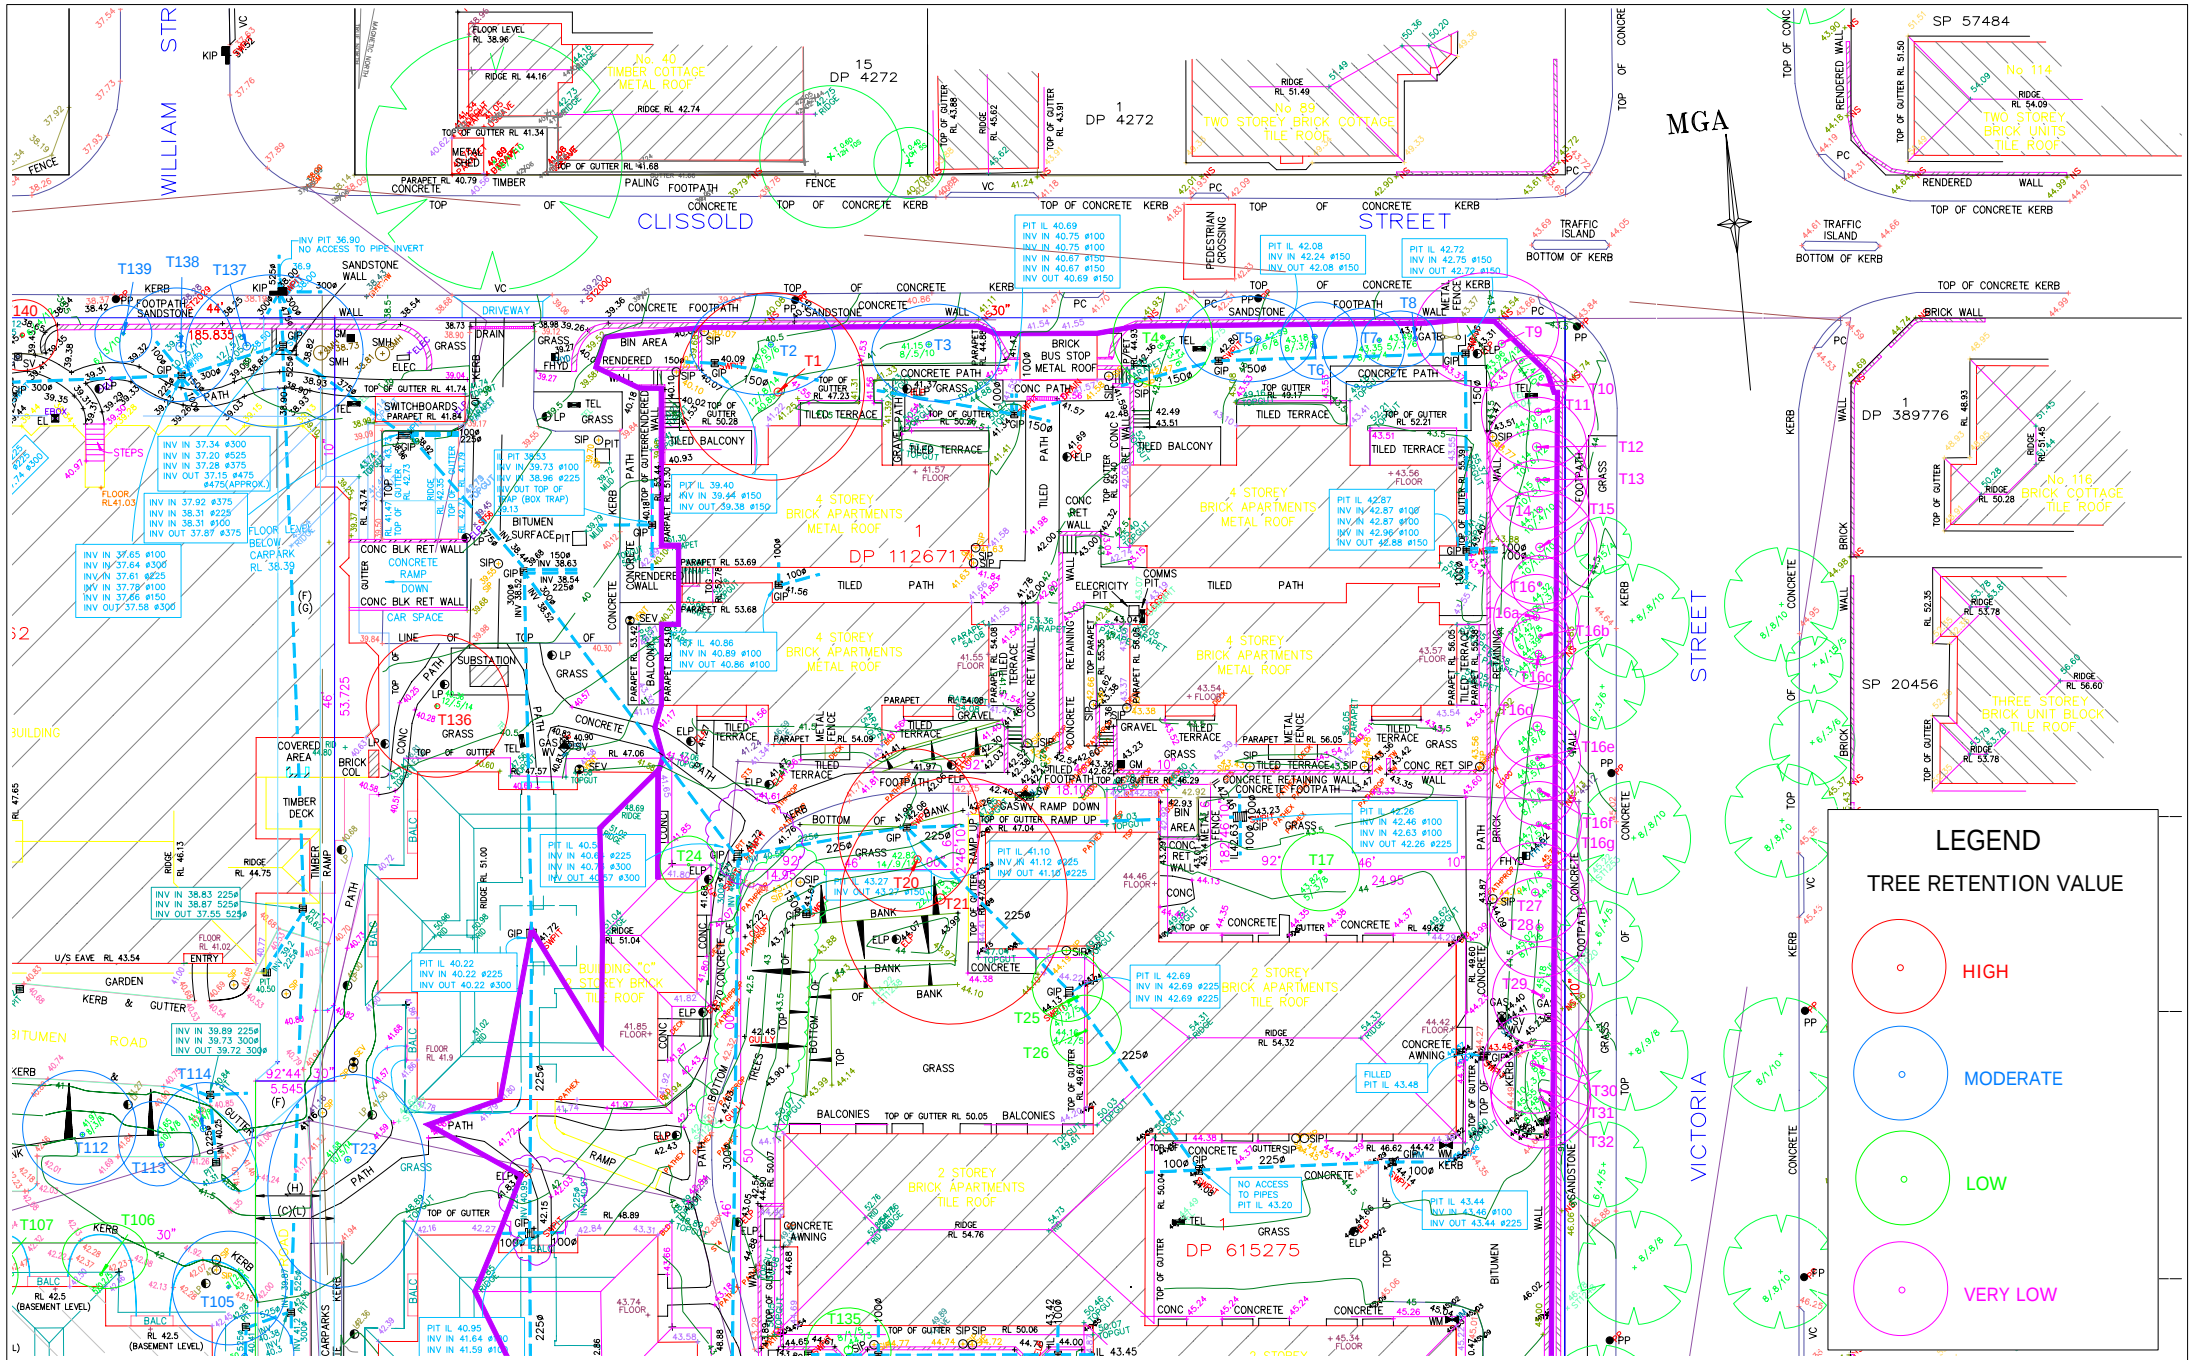


Earthscape Horticultural Services
Arboricultural and Horticultural Consultants
PO Box 364
BEROWRA NSW 2081
Ph: 02 9456 4787
Fax: 02 9456 5757 e: earthscape@inet.net.au

Based on the Survey Drawing
prepared by Lockley Land Title Solutions
Dwg Ref No. 29838DT-D
Dated 18/02/2010

DWG No. TLP 4270 SHEET 2

DATE: 23/02/2010

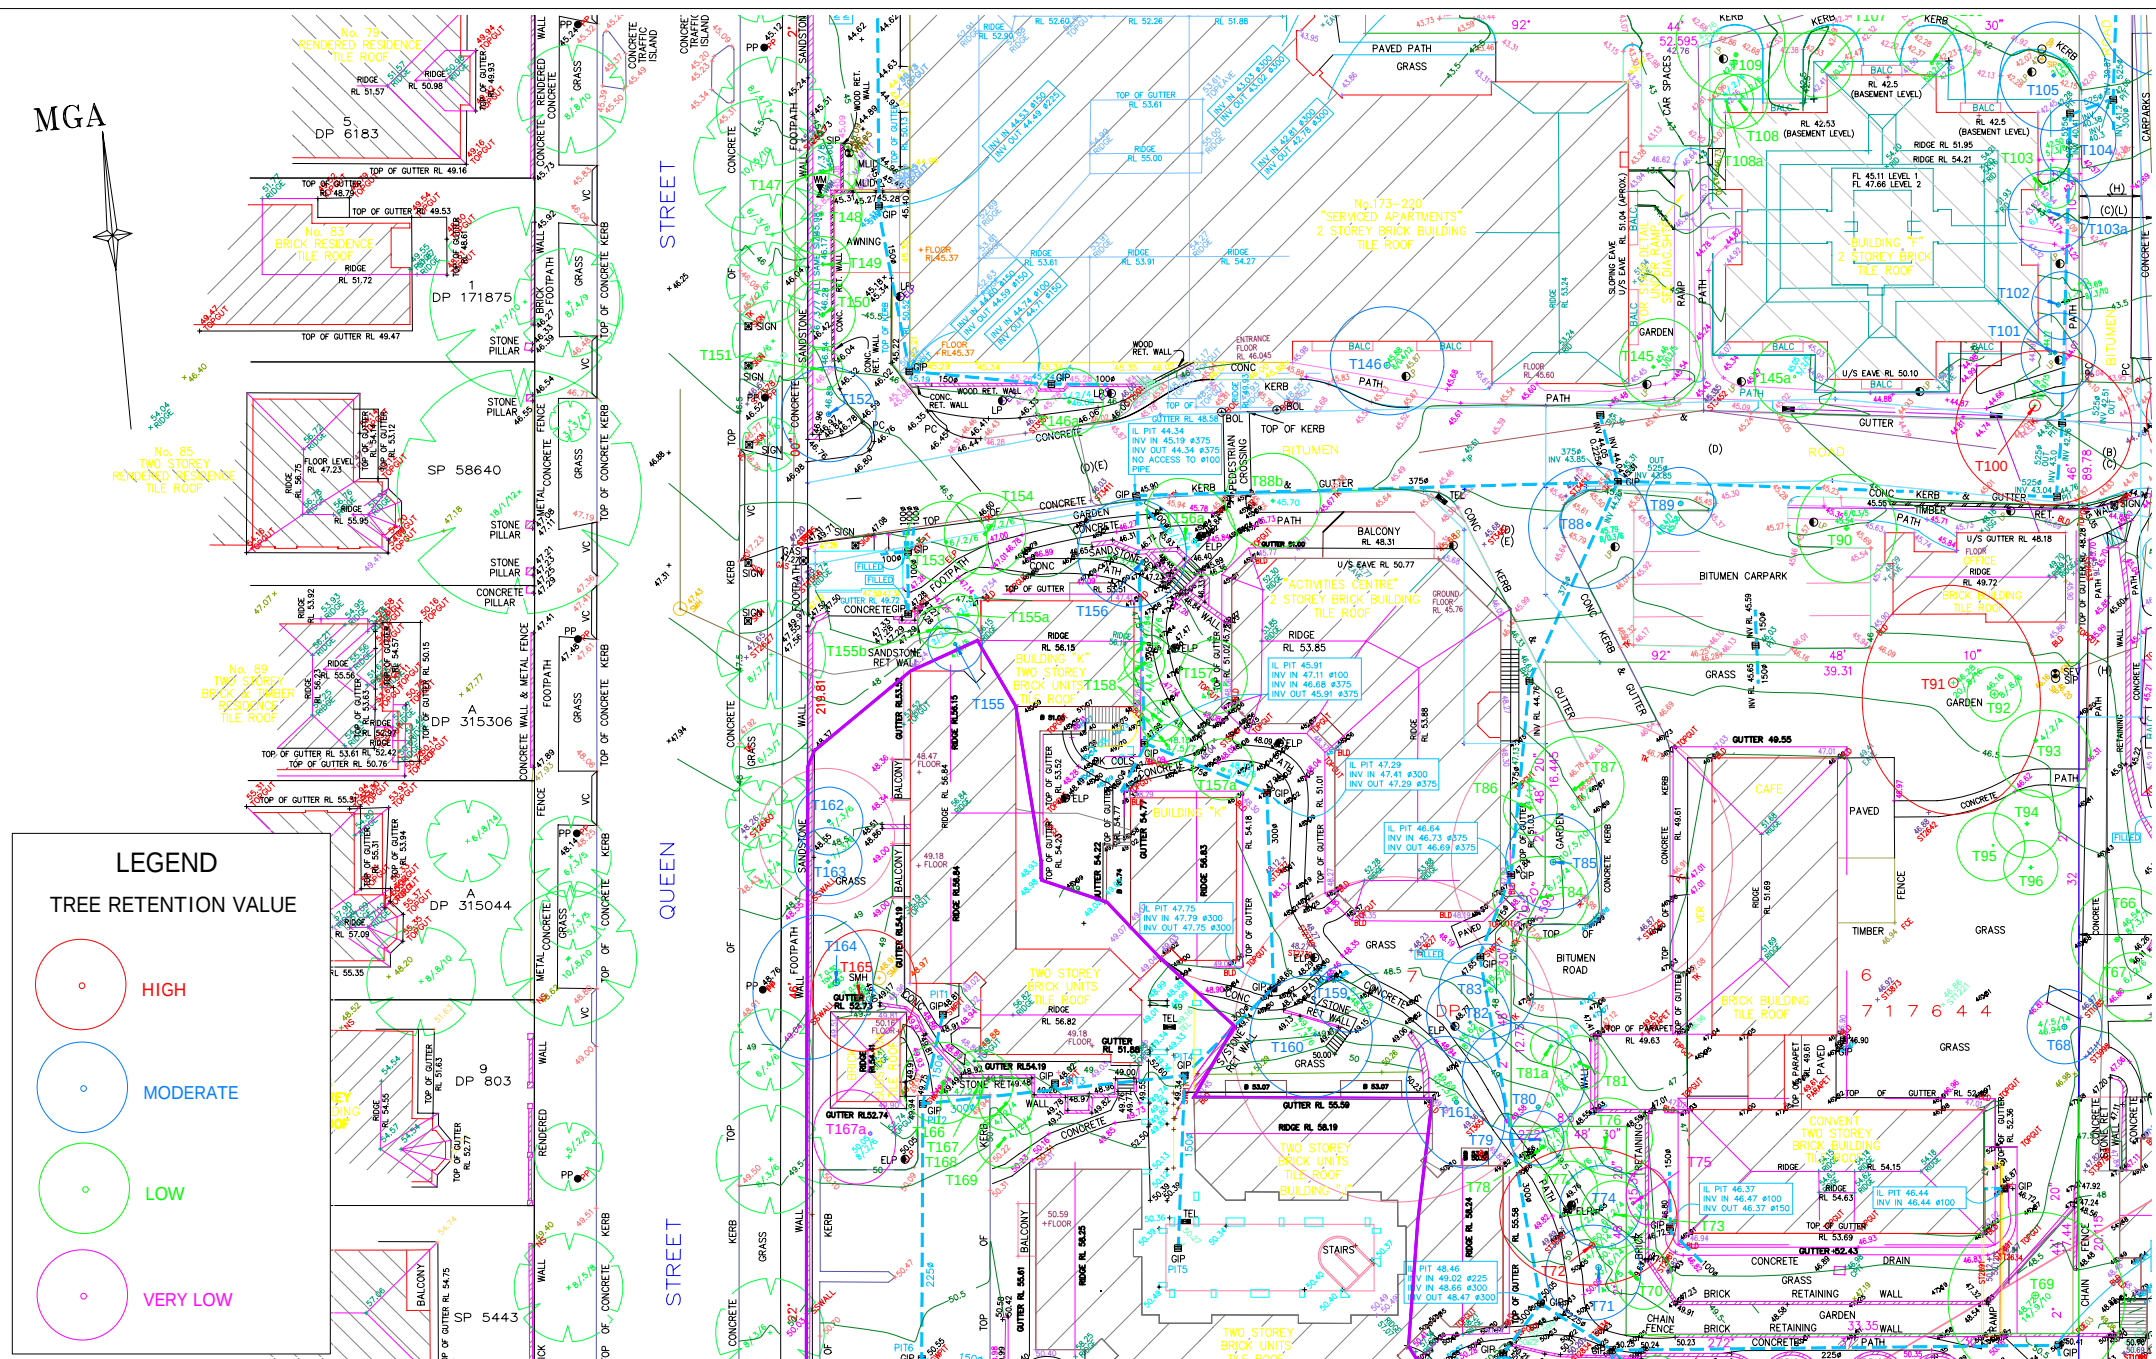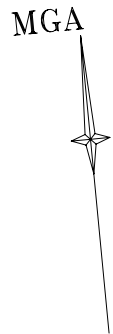

APPENDIX 7
TREE RETENTION VALUES
CARDINAL FREEMAN VILLAGE
137 Victoria Street, ASHFIELD




Earthscape Horticultural Services
Arboricultural and Horticultural Consultants
PO Box 364
BEROWRA NSW 2081
Ph: 02 9456 4787
Fax: 02 9456 5757 e: earthscape@iinet.net.au

Based on the Survey Drawing
prepared by Lockley Land Title Solutions
Dwg Ref No. 29838DT-D
Dated 18/02/2010

DWG No. TLP 4270 SHEET 3

DATE: 23/02/2010

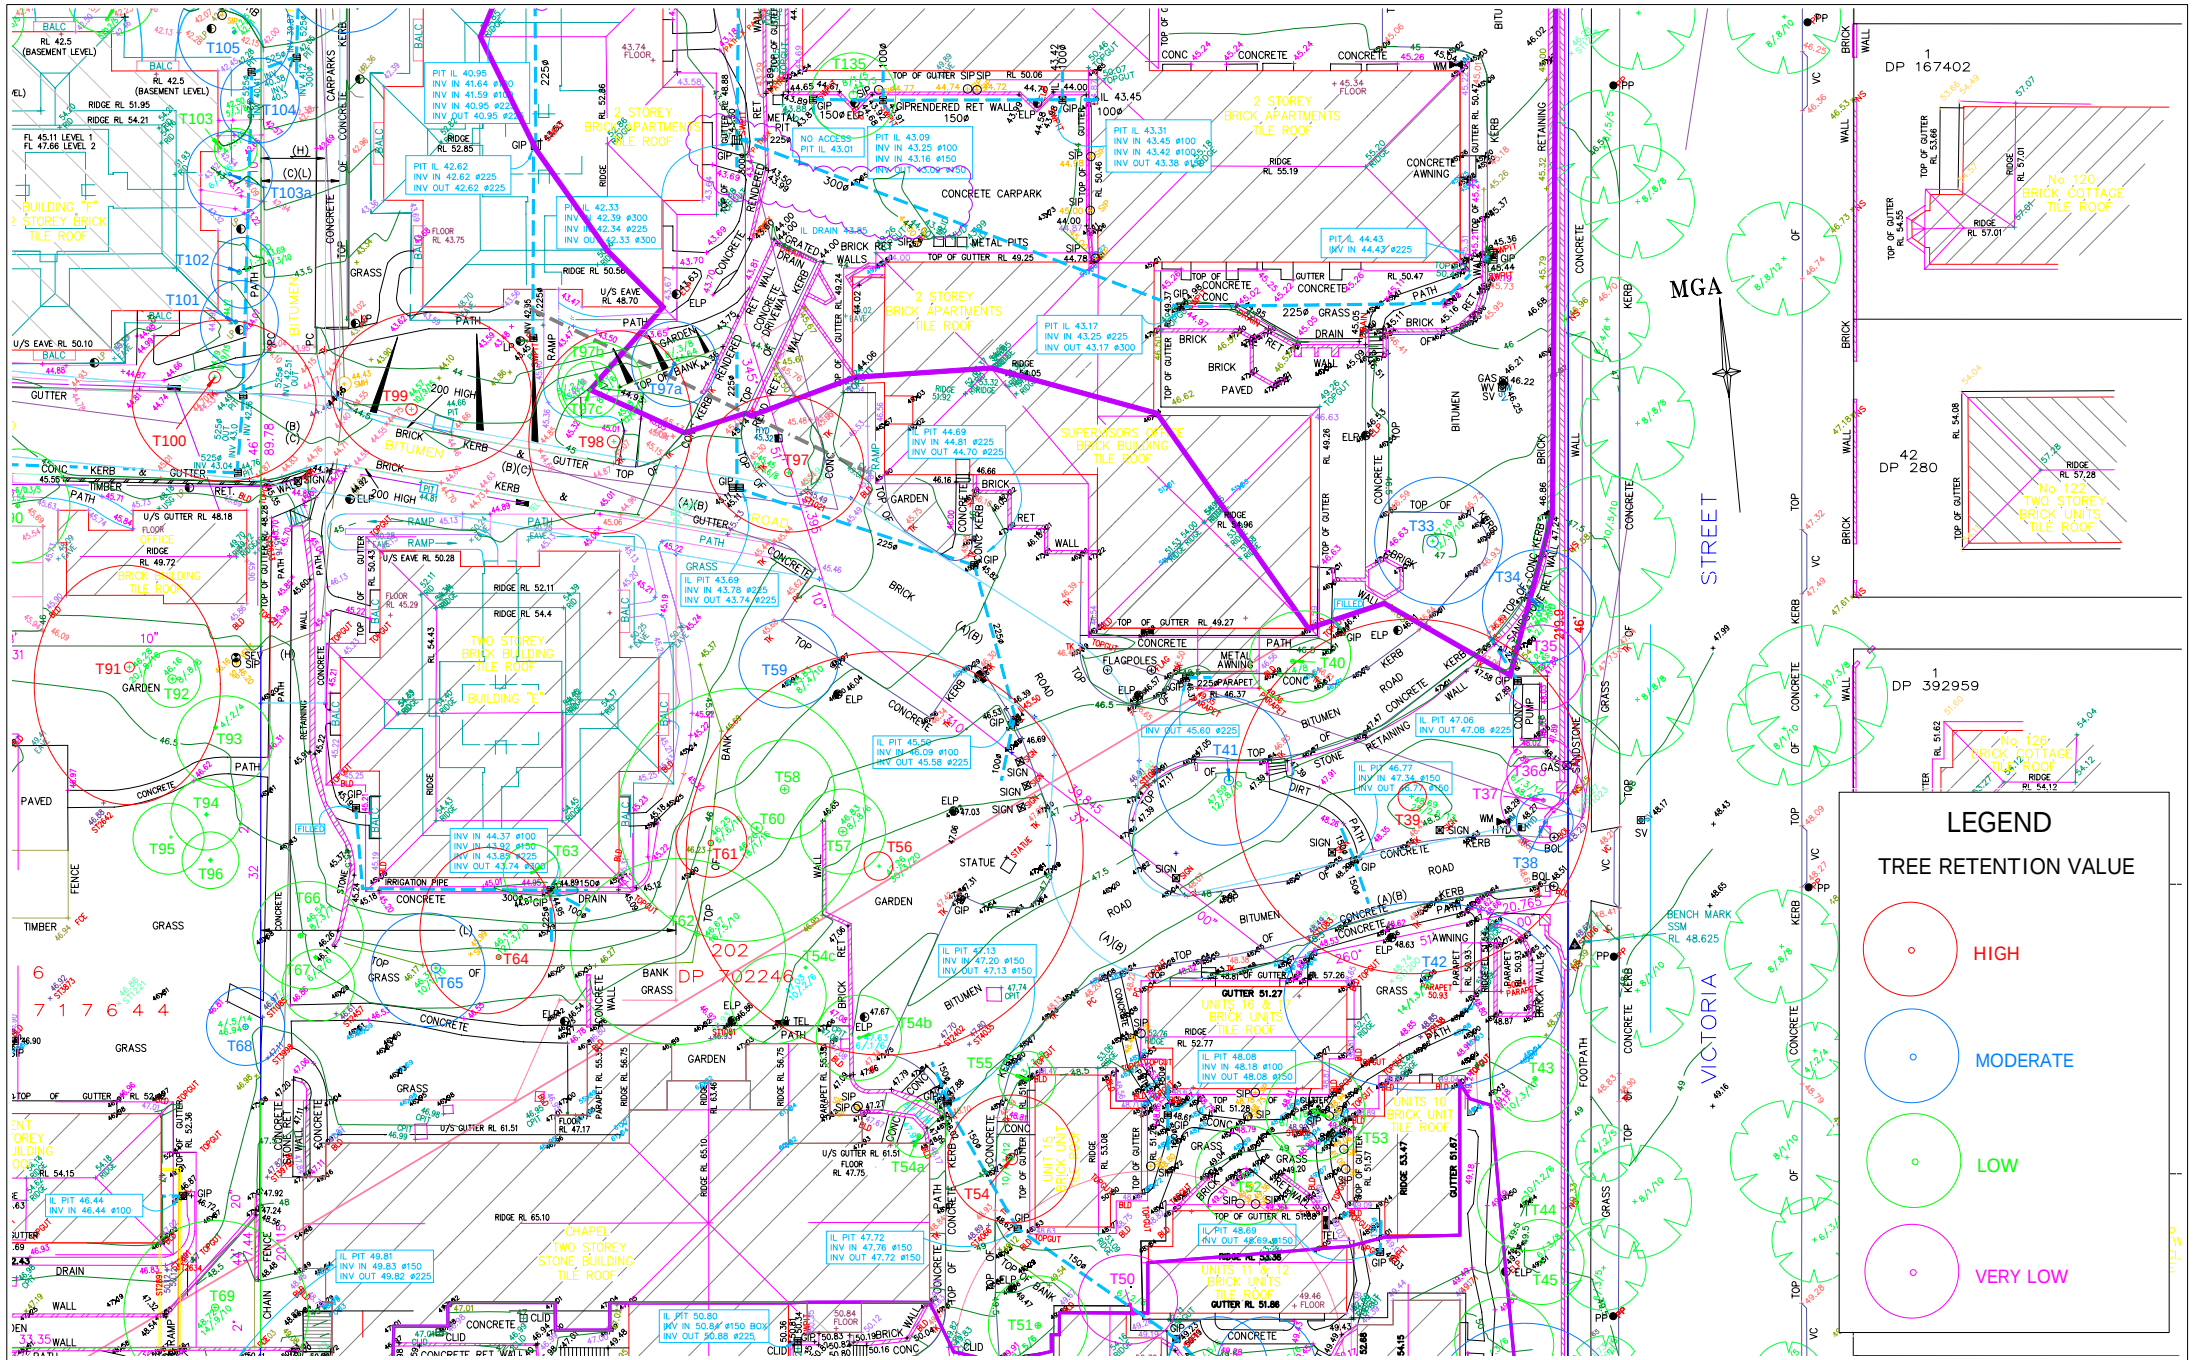

APPENDIX 7
TREE RETENTION VALUES
CARDINAL FREEMAN VILLAGE
137 Victoria Street, ASHFIELD




Earthscape Horticultural Services
Arboricultural and Horticultural Consultants
PO Box 364
BEROWRA NSW 2081
Ph: 02 9456 4787
Fax: 02 9456 5757 e: earthscape@iinet.net.au

Based on the Survey Drawing
prepared by Lockley Land Title Solutions
Dwg Ref No. 29838DT-D
Dated 18/02/2010

DWG No. TLP 4270 SHEET 4

DATE: 23/02/2010

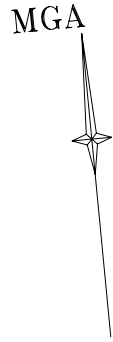

LEGEND

TREE RETENTION VALUE

HIGH

MODERATE

LOW

VERY LOW

APPENDIX 7

TREE RETENTION VALUES

CARDINAL FREEMAN VILLAGE

137 Victoria Street, ASHFIELD

Earthscape Horticultural Services

Arboricultural and Horticultural Consultants

PO Box 364

BEROWRA NSW 2081

Ph: 02 9456 4787

Fax: 02 9456 5757

e: earthscape@iinet.net.au

Based on the Survey Drawing

prepared by Lockley Land Title Solutions


Dwg Ref No. 29838DT-D

Dated 18/02/2010

DWG No. TLP 4270

SHEET 5

DATE: 23/02/2010

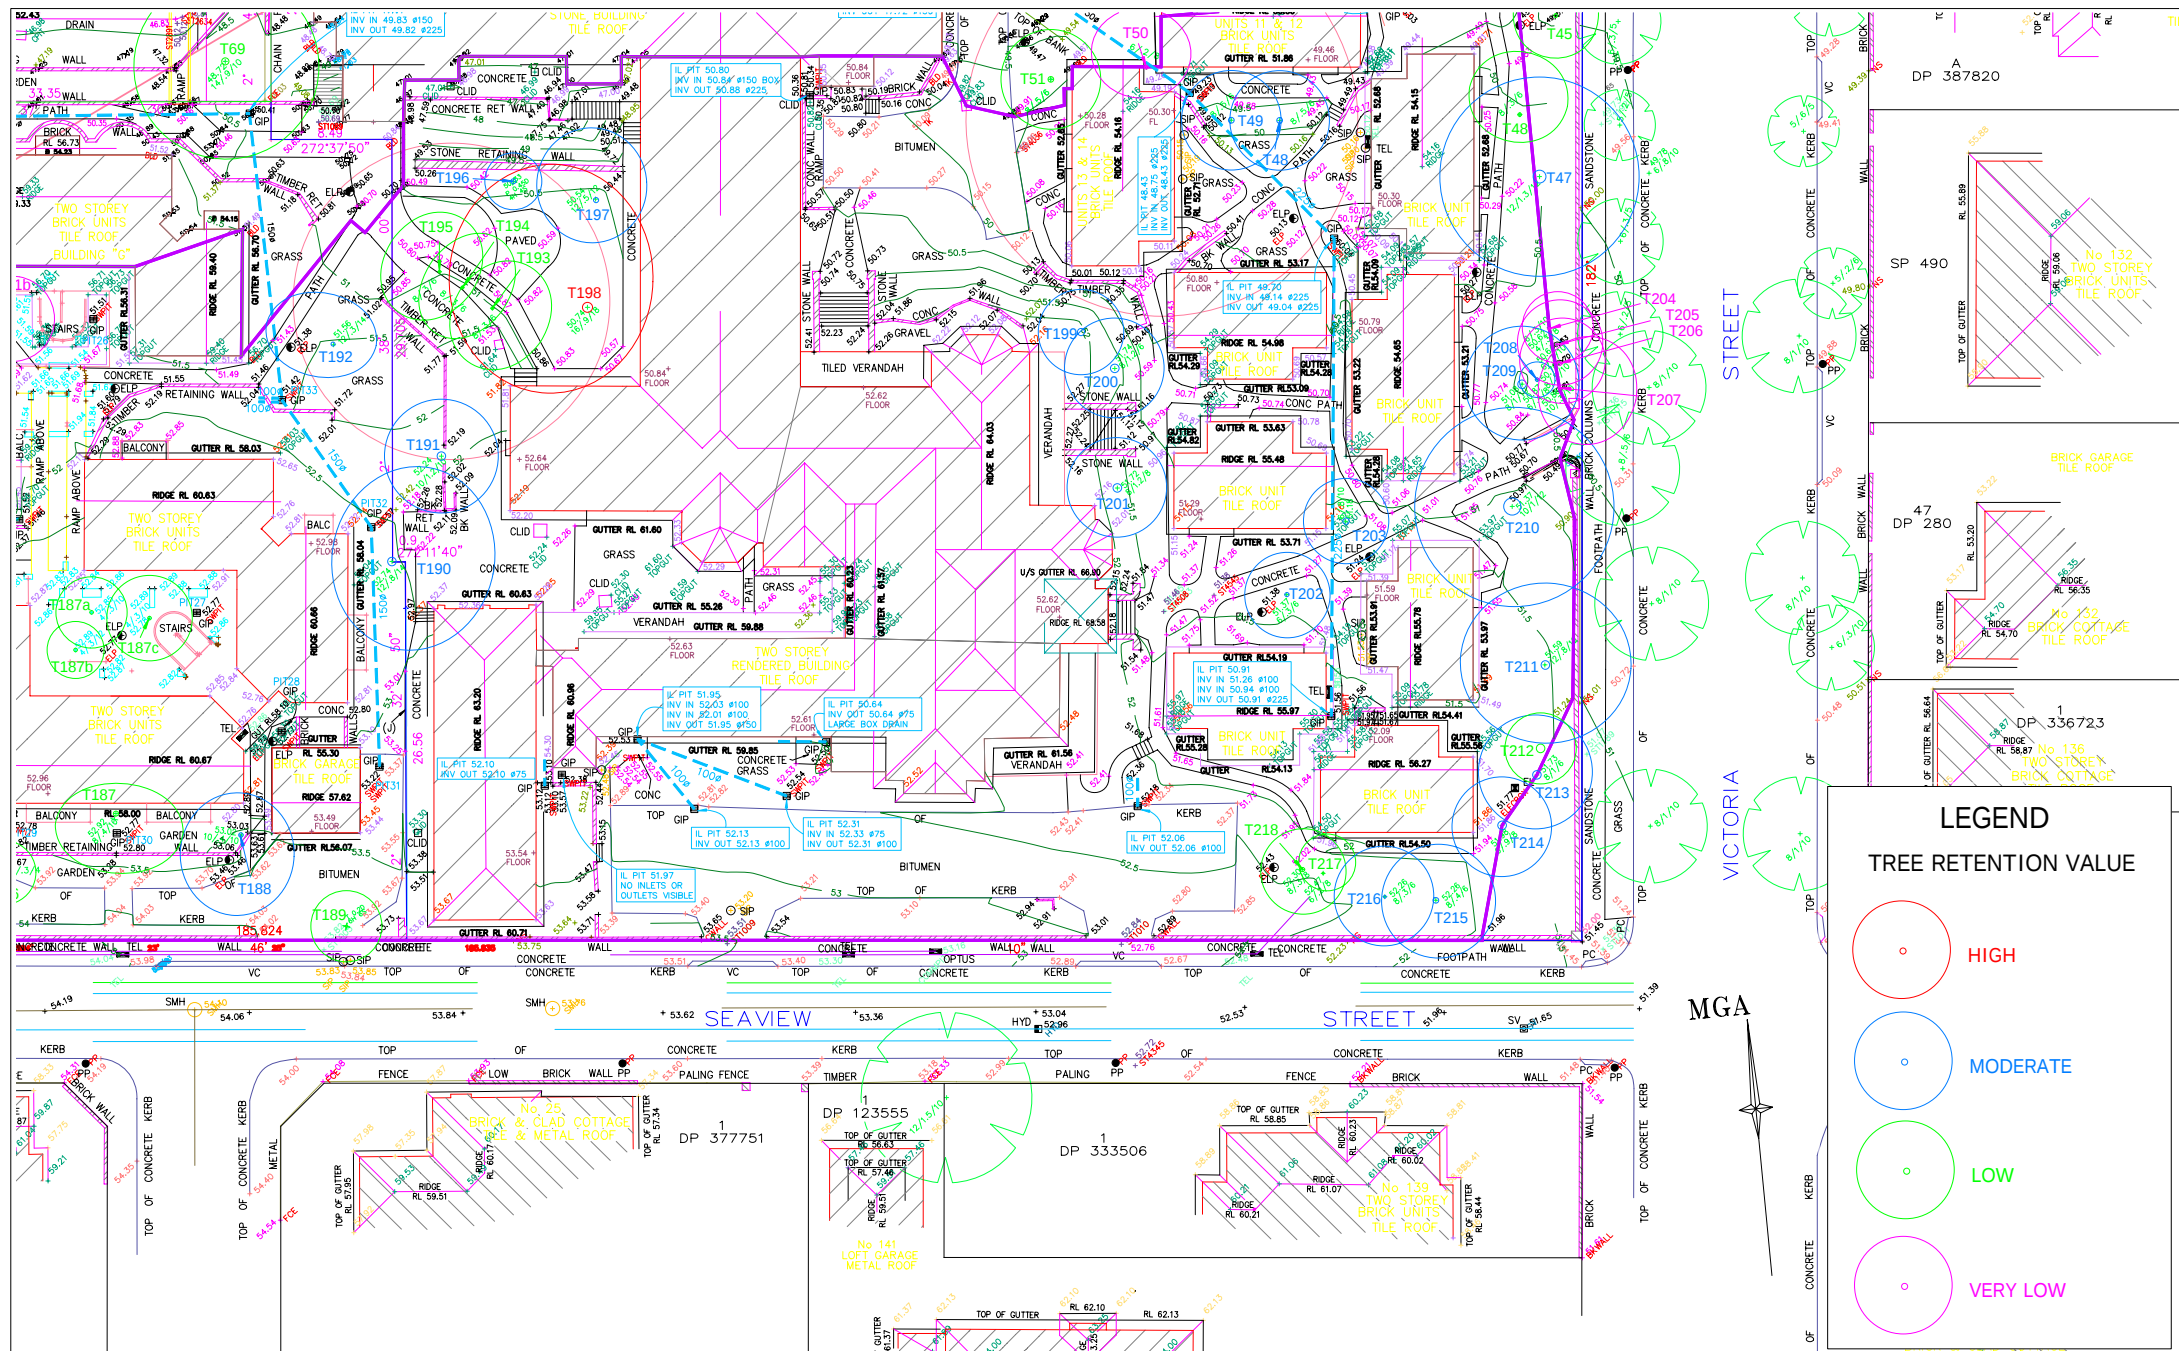

APPENDIX 7
TREE RETENTION VALUES
CARDINAL FREEMAN VILLAGE
137 Victoria Street, ASHFIELD



Earthscape Horticultural Services
Arboricultural and Horticultural Consultants
PO Box 364
BEROWRA NSW 2081
Ph: 02 9456 4787
Fax: 02 9456 5757 e: earthscape@iinet.net.au

Based on the Survey Drawing
prepared by Lockley Land Title Solutions
Dwg Ref No. 29838DT-D
Dated 18/02/2010

DWG No. TLP 4270 SHEET 6

DATE: 23/02/2010