


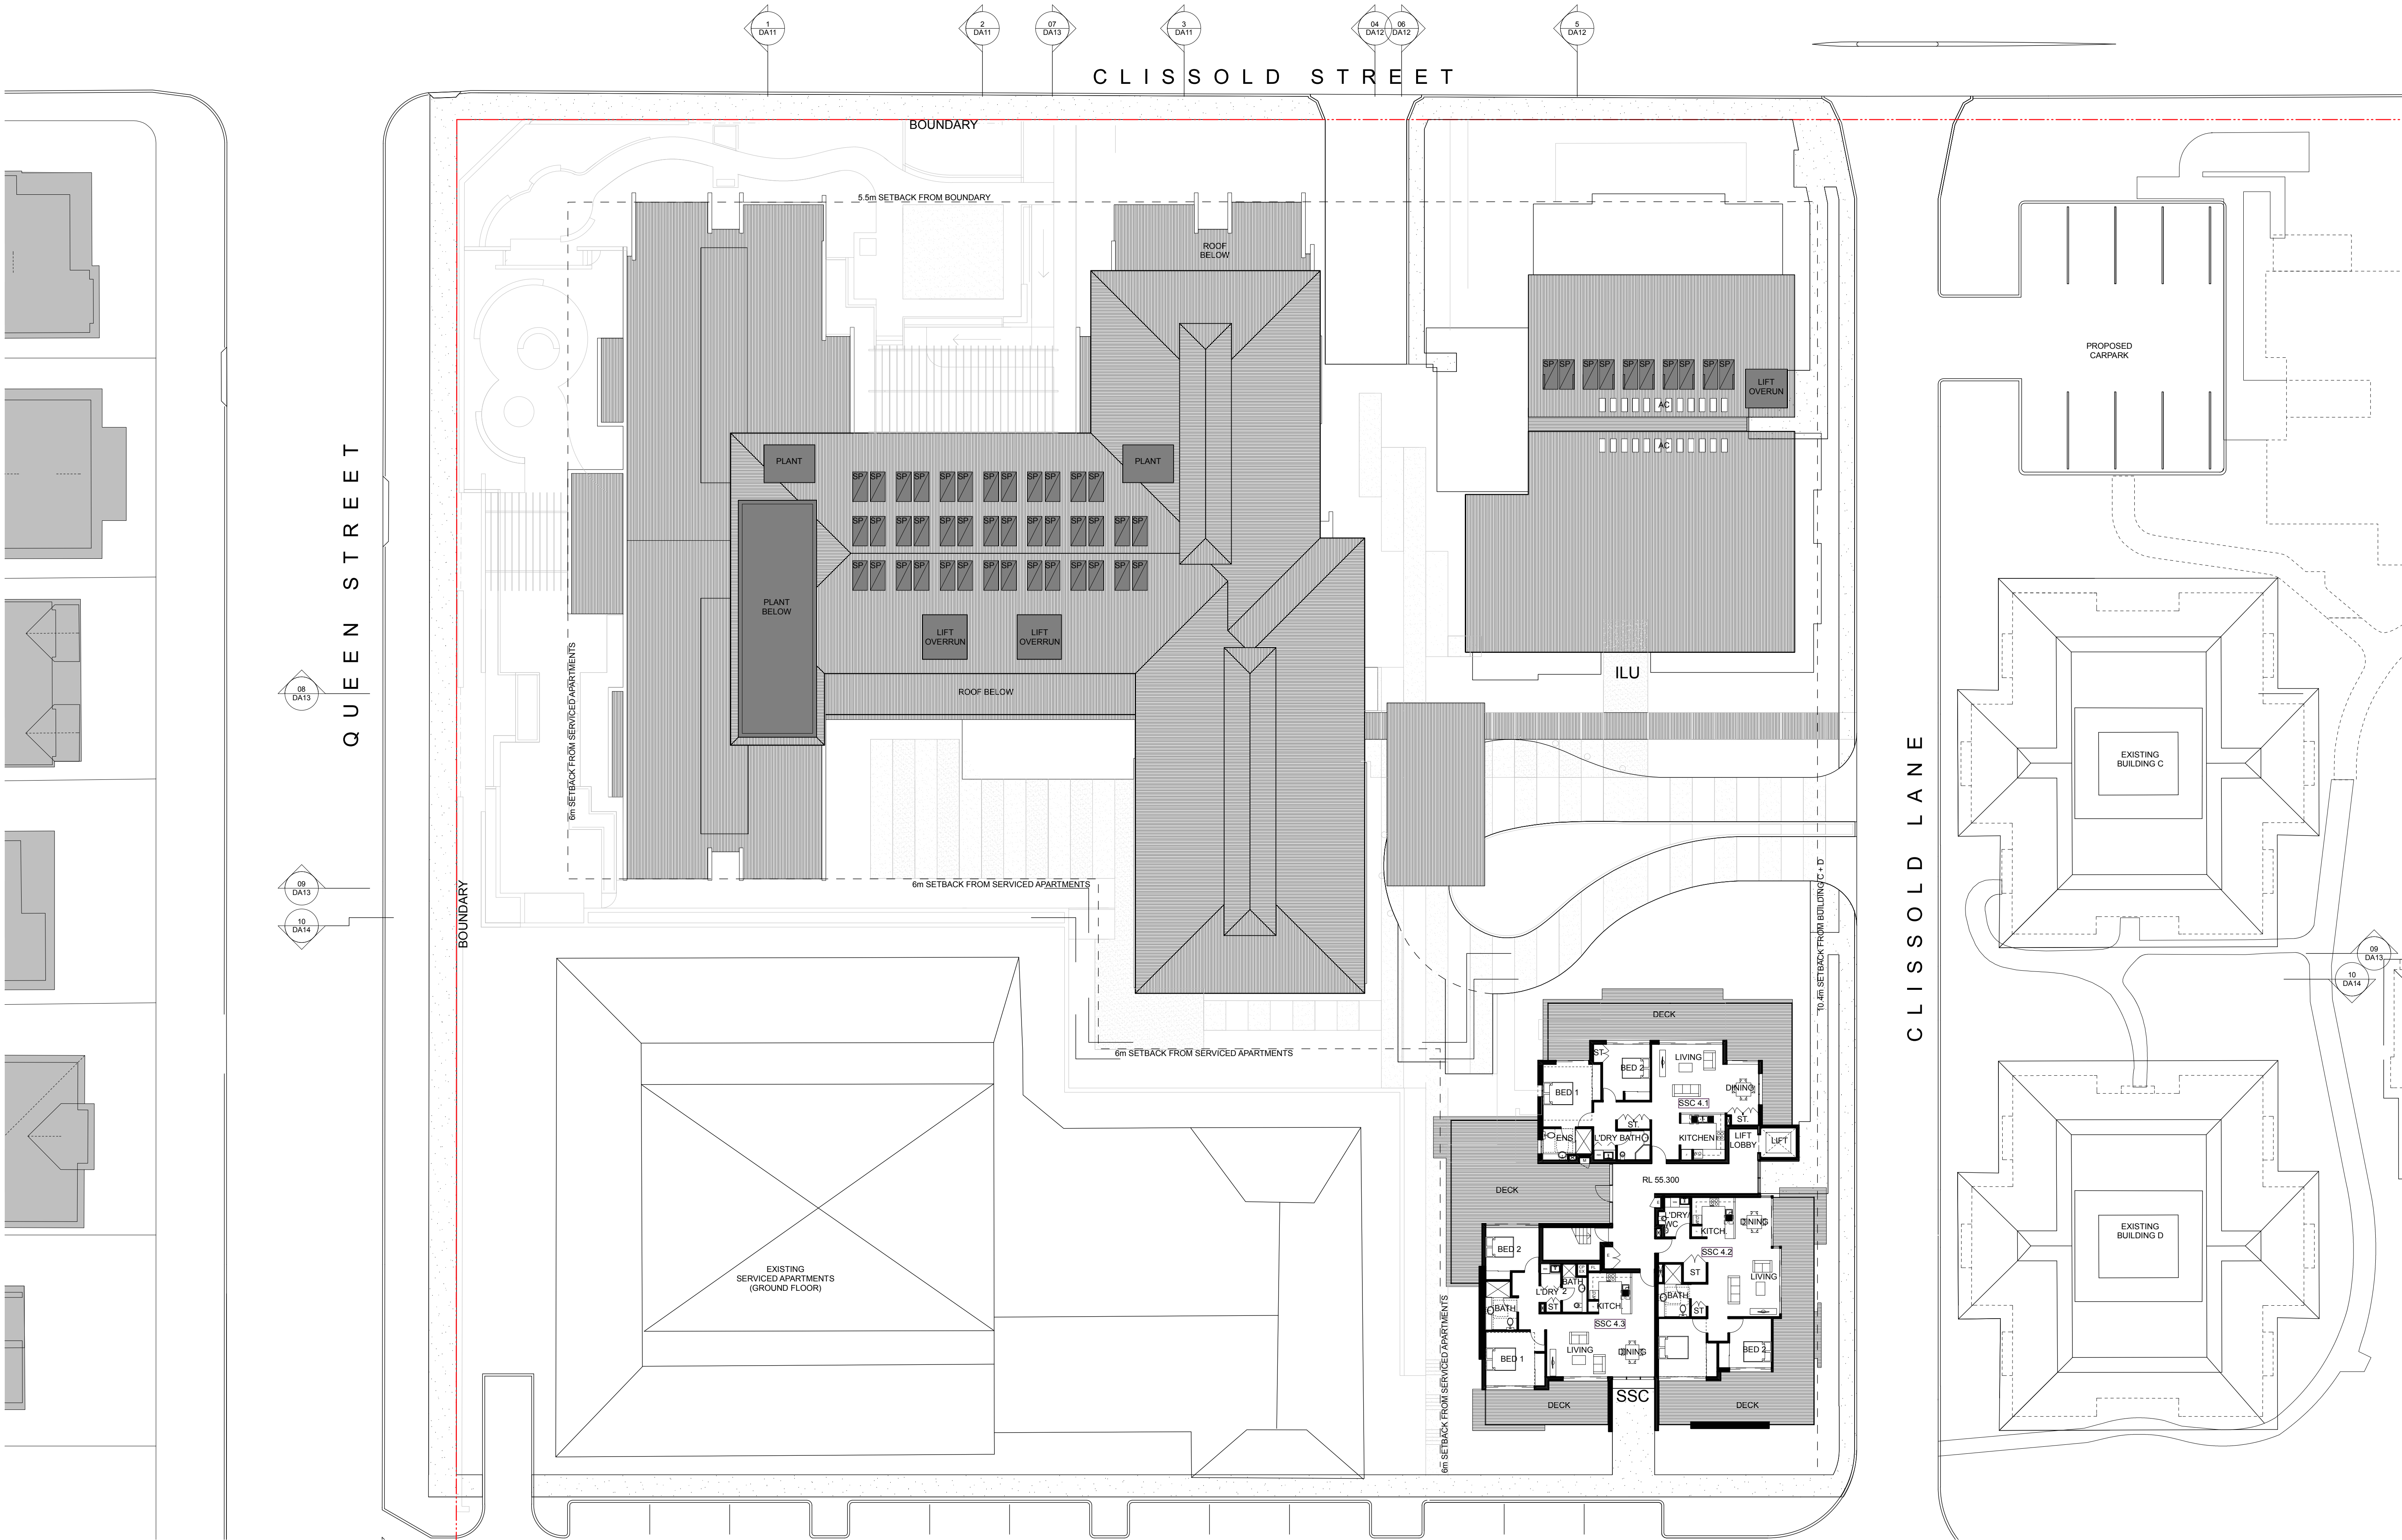


© SUTERS ARCHITECTS PTY LTD  
www.sutersarchitects.com.au

ABN 83 129 614 713

Notes  
The information contained in the document is copyright and may not be used or reproduced for any other project or purpose.  
Verify all dimensions and levels on site and report any discrepancies prior to the commencement of work.  
Drawings are to be read in conjunction with all contract documents.  
Use figured dimensions only. Do not scale from drawings.  
Suters Architects cannot guarantee the accuracy of content and format for copies of drawings issued electronically.  
The completion of the issue details checked and authorised section below is confirmation of the status of the drawing. The drawing shall not be used for construction unless endorsed "For Construction" and authorised for issue.

Legend  
AC AIR CONDITIONING CONDENSORS  
SP SOLAR WATER HEAT PANEL  
--- BOUNDARY

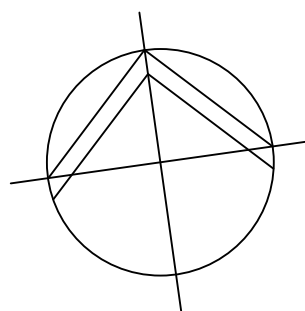

|       |                                    |          |     |      |
|-------|------------------------------------|----------|-----|------|
| 05    | UPDATED EA SUBMISSION              | 05.03.10 | EH  | GT   |
| 04    | UPDATED EA DRAWING ISSUE           | 21.09.09 | EH  | GT   |
| 03    | REVISED ISSUE FOR BASIX ASSESSMENT | 15.09.09 | EH  | GT   |
| 02    | UPDATED EA SUBMISSION              | 28.08.09 | EH  | GT   |
| 01    | EA SUBMISSION                      | 05.08.09 | EH  | GT   |
| Issue | Description                        | Date     | Chk | Auth |

Project Manager

CONSULTING PTY LTD  
> greengate  
www.greengate.com.au

Client



suters

Project  
CARDINAL FREEMAN VILLAGE  
CARE PRECINCT  
137 Victoria Street  
ASHFIELD NSW

Client  
AEVUM

Drawing  
Level 4 Floorplan

|                                                                                            |                          |                        |
|--------------------------------------------------------------------------------------------|--------------------------|------------------------|
| Scale<br>1:200 @ A1, 1:400 @ A3                                                            | Date<br>5/03/2010        | Drawn<br>DS/RO/EH      |
| File Name<br>R:\N20000\N20000\N20079_Aevum CFVD DRAWINGS\SD_a Working Files\20079_HOIST.pn | Project Number<br>N20079 | Drawing Number<br>DA07 |
| Issue<br>05                                                                                |                          |                        |