



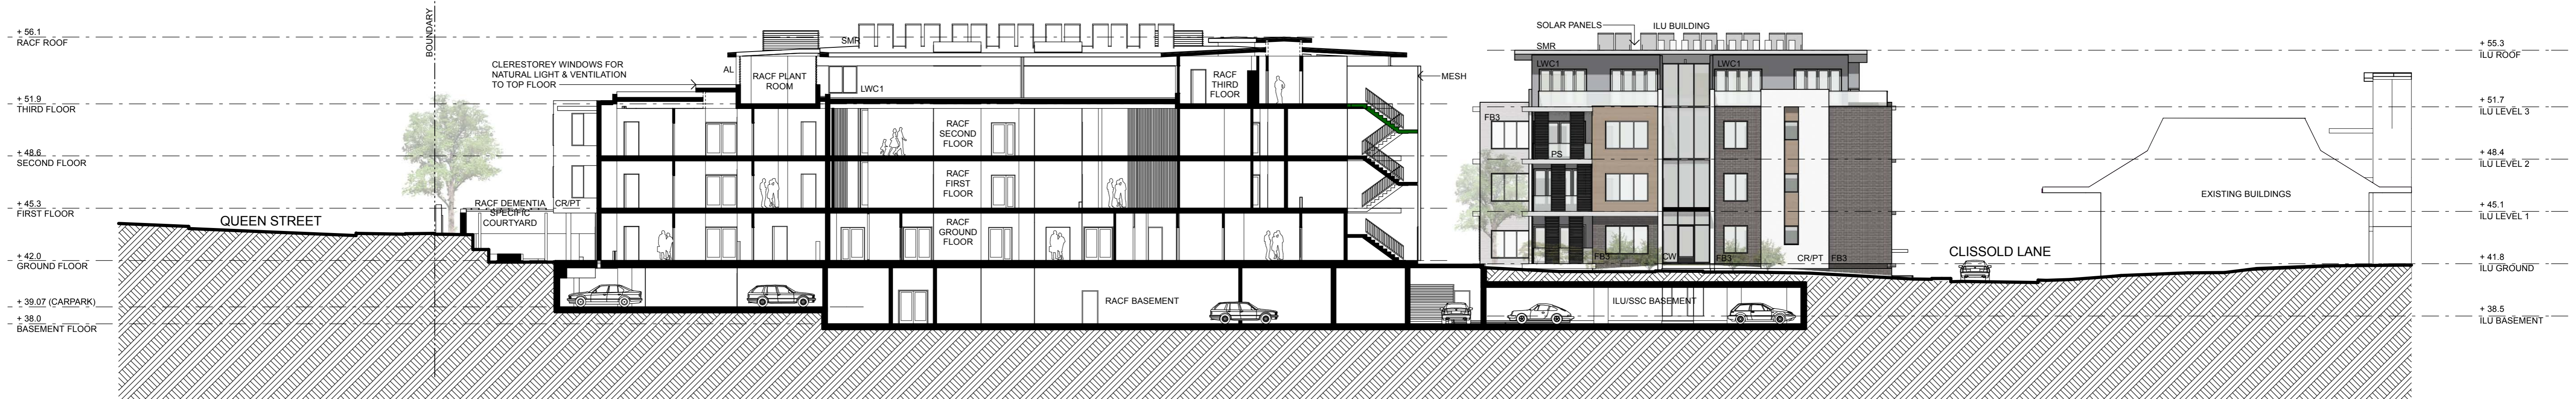

07 SECTION 07
SCALE 1:200 @ A1

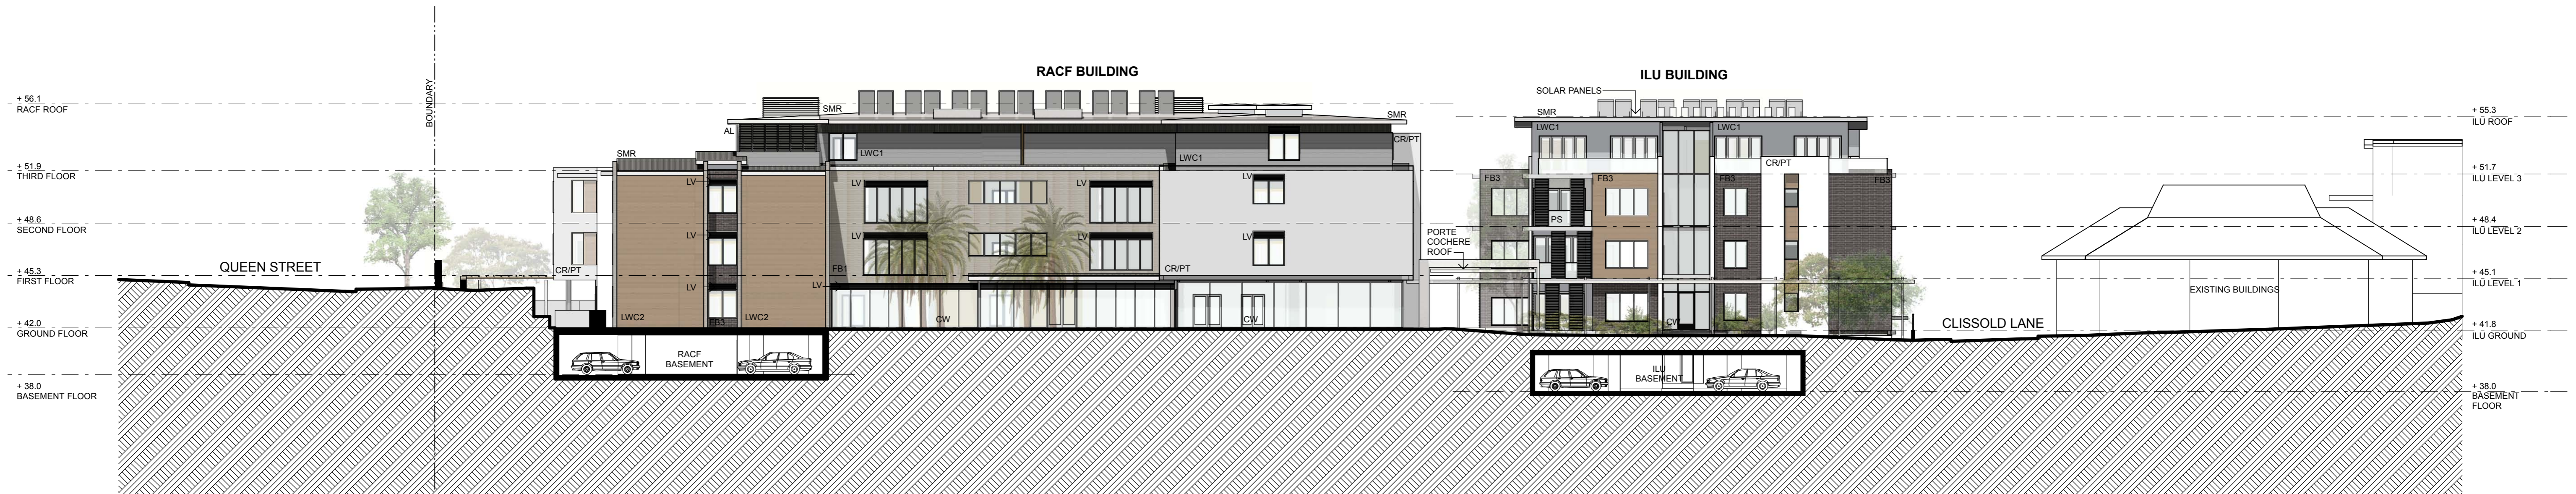

08 SECTION 08
SCALE 1:200 @ A1



09 SECTION 09
SCALE 1:200 @ A1

<p>© SUTERS ARCHITECTS PTY LTD www.sutersarchitects.com.au</p> <p>ABN 83 129 614 713</p> <p>Notes</p> <p>The information contained in the document is copyright and may not be used or reproduced for any other project or purpose.</p> <p>Verify all dimensions and levels on site and report any discrepancies prior to the commencement of work.</p> <p>Drawings are to be read in conjunction with all contract documents.</p> <p>Use figured dimensions only. Do not scale from drawings.</p> <p>Suters Architects cannot guarantee the accuracy of content and format for copies of drawings issued electronically.</p> <p>The completion of the issue details checked and authorised section below is confirmation of the status of the drawing. The drawing shall not be used for construction unless endorsed "For Construction" and authorised for issue.</p>	<p>Legend</p> <p>CR/PT CURTAIN WALL</p> <p>CW CURTAIN WALL</p> <p>FB1 FACE BRICK, TYPE 1</p> <p>FB2 FACE BRICK, TYPE 2</p> <p>FB3 FACE BRICK, TYPE 3</p> <p>ILU INDEPENDENT LIVING UNITS</p> <p>LWC1 LIGHTWEIGHT CLADDING, TYPE 1</p> <p>LWC2 LIGHTWEIGHT CLADDING, TYPE 2</p> <p>LV LOUVRE</p> <p>PS PRIVACY SCREEN</p> <p>RACF RESIDENTIAL AGED CARE FACILITY</p> <p>SMR SHEET METAL ROOF</p> <p>SP SOLAR PANEL</p> <p>SS SUNSHADING</p> <p>SSC SERVICED SELF CARE</p>	<p>02 UPDATED EA SUBMISSION</p> <p>01 EA SUBMISSION</p> <p>Issue Description</p> <p>28.08.09 EH GT</p> <p>05.08.09 EH GT</p> <p>Date Ck Auth</p>	<p>Project Manager</p> <p>CONSULTING PTY LTD</p> <p>> greengate</p> <p>www.greengate.com.au</p>	<p>Client</p> <p>aevum LIMITED</p>	<p>suters</p>	<p>Project</p> <p>CARDINAL FREEMAN VILLAGE</p> <p>CARE PRECINCT</p> <p>137 Victoria Street</p> <p>ASHFIELD NSW</p> <p>Client</p> <p>AEVUM</p>	<p>Drawing</p> <p>Sections</p> <p>Scale</p> <p>1:200 @ A1, 1:400 @ A3</p> <p>Date</p> <p>4/09/2009</p> <p>Drawn</p> <p>DS/ROEH</p> <p>File Name</p> <p>R:\N20079\N20079_Aevum CFV.D DRAWINGSD_s Working Files\20079_HOST.plt</p> <p>Project Number</p> <p>N20079</p> <p>Drawing Number</p> <p>DA13</p> <p>Issue</p> <p>02</p>
---	--	--	--	------------------------------------	---------------	---	---