


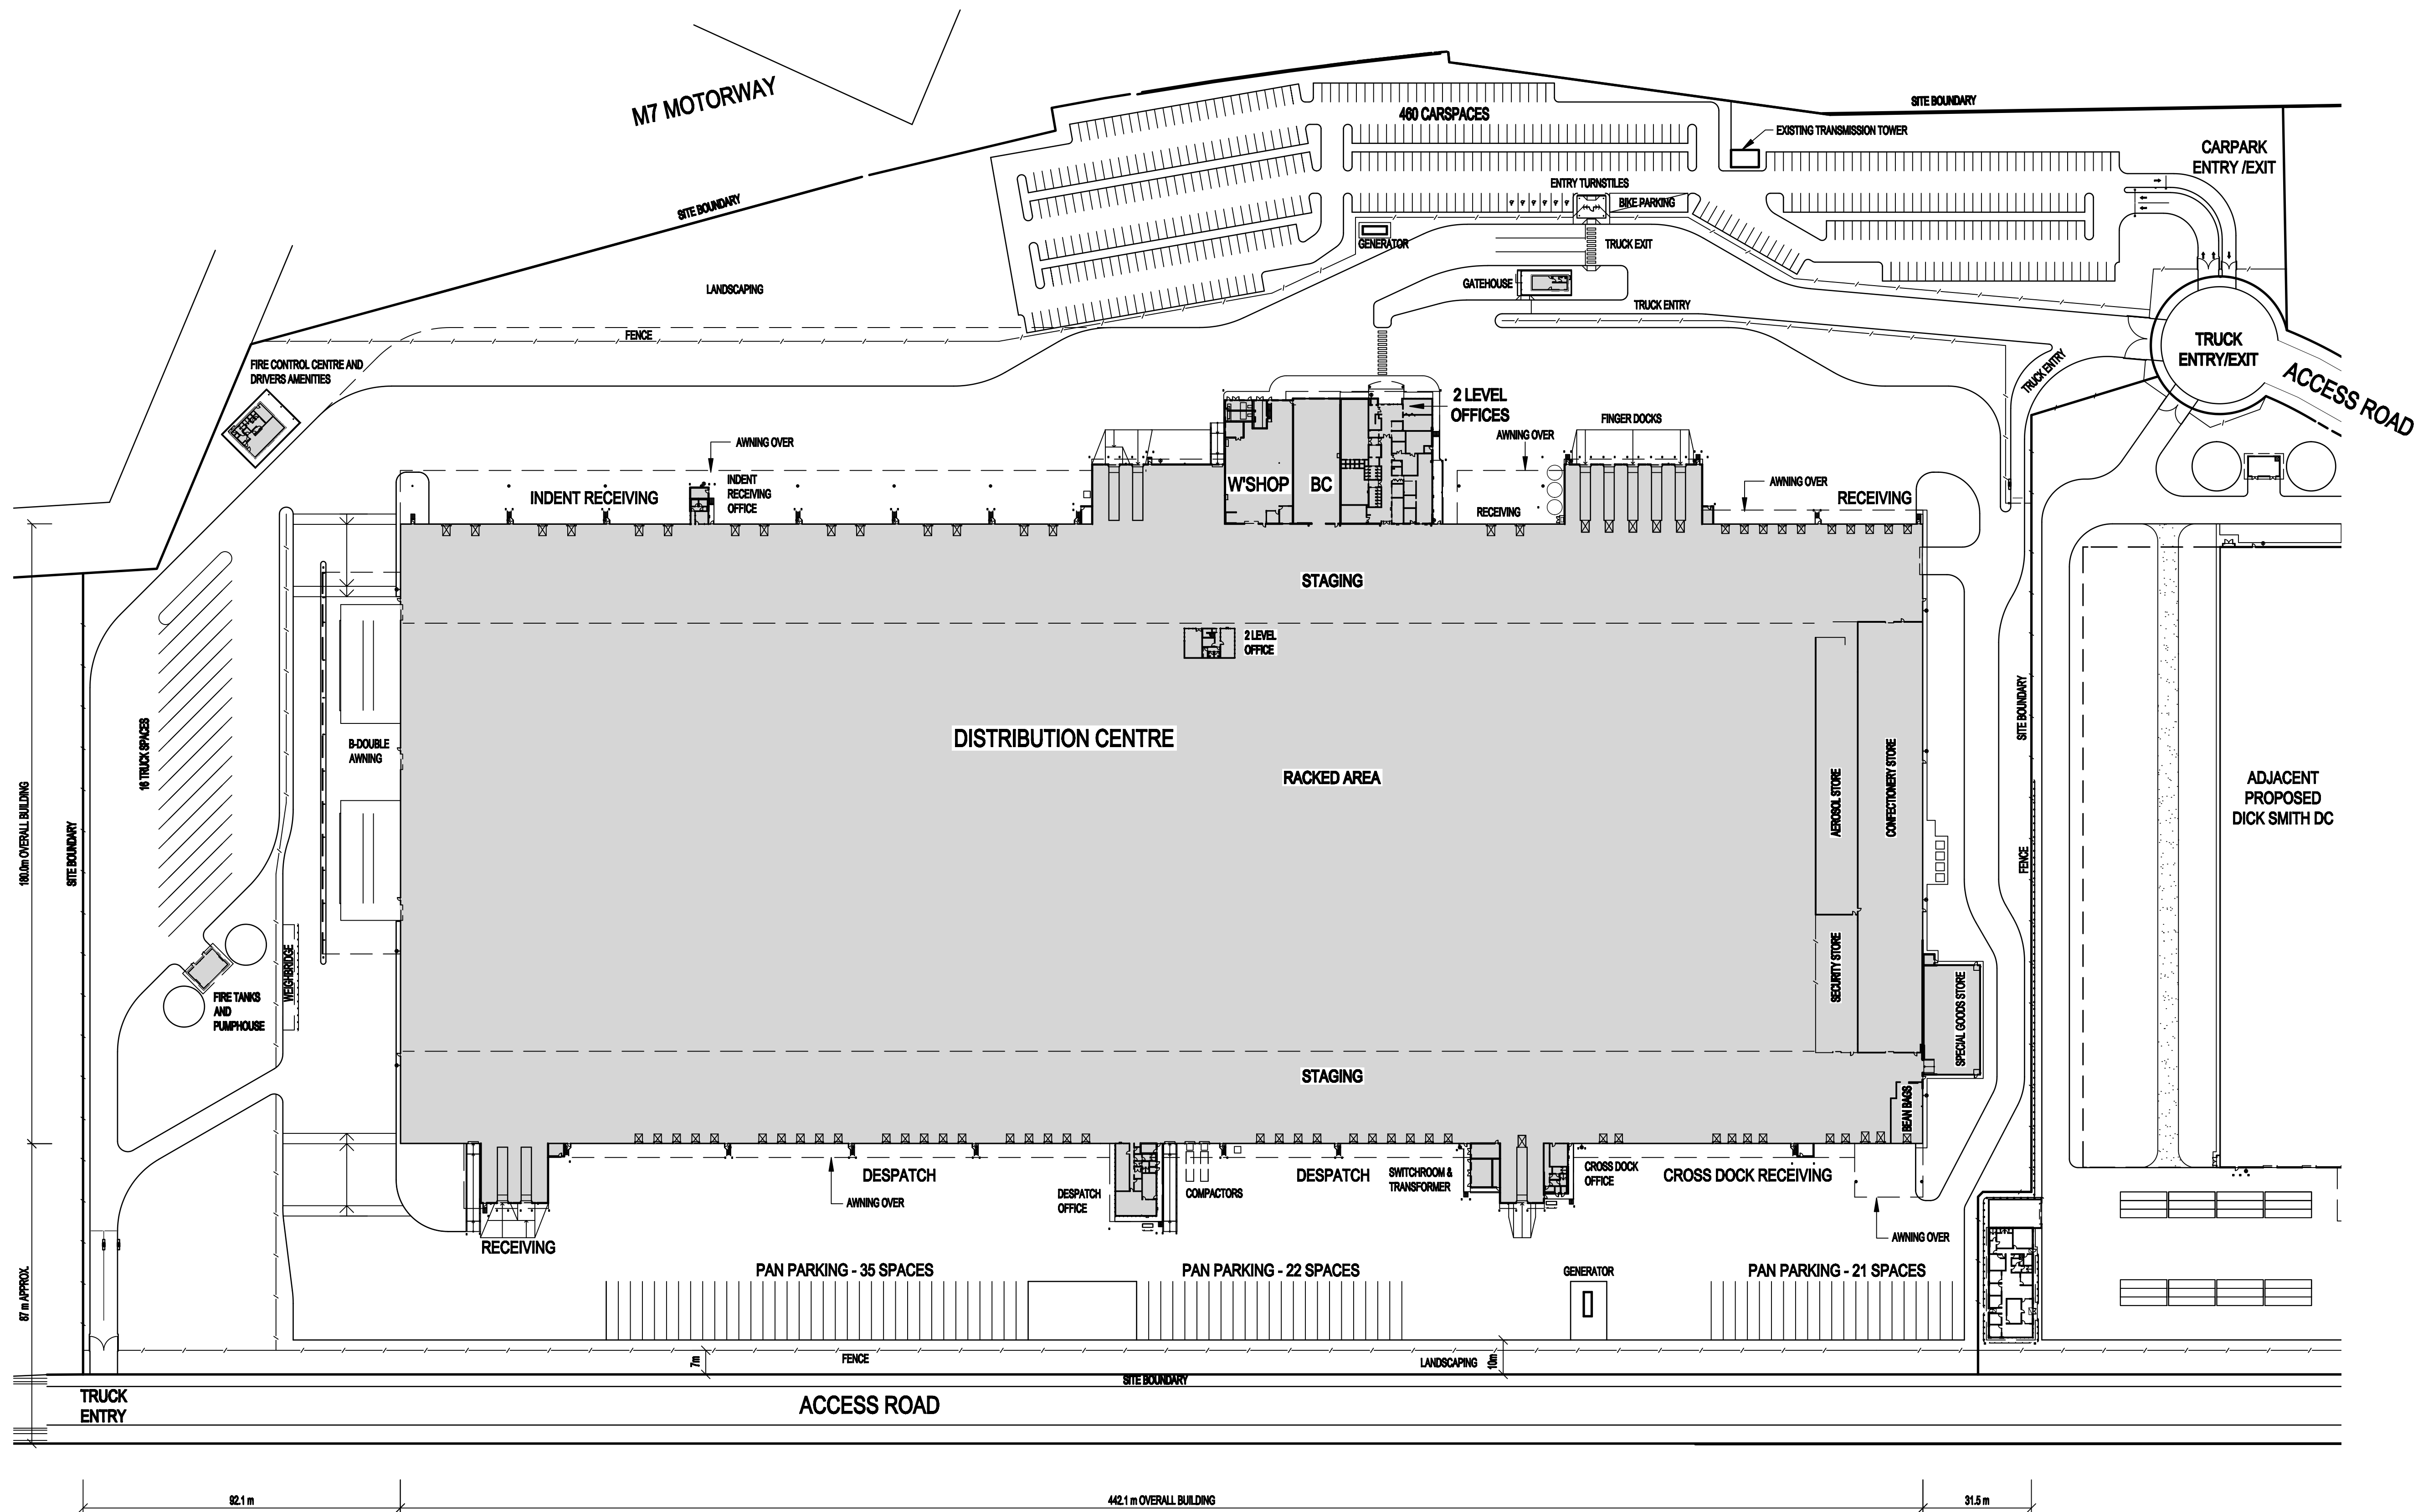

KEY PLAN

THE PROPERTY IN THIS CONCEPT AND IN THE CONCEPT REMAIN WITH LINA ARCHITECTS PTY LTD. ANY UNAUTHORIZED USE OF THIS DRAWING THEREFOR AS THE TITLE OR PART MAY RENDER THE USER LIABLE IN AN ACTION FOR DAMAGES. CONCEPTUAL DAMAGES ARISING FROM UNAUTHORIZED OR UNAUTHORIZED USE SHALL NOT RENDER LINA ARCHITECTS PTY LTD LIABLE.

DIMENSIONS MUST NOT BE SCALED FROM DRAWINGS.

ALL DIMENSIONS TO BE CONFIRMED ON SITE PRIOR TO THE COMMENCEMENT OF ANY WORK.

NOTE:
EXISTING SITE BASED ON DRAWING
SITE_BOUND.DWG RECEIVED FROM MIRVAC
VIA EMAIL 22-10-09

DIMENSIONS TO BOUNDARIES ARE
APPROXIMATE AND ROUNDED OFF

A 10/12/09 NEW DRAWING - BASED ON DWG ARS002A SRC
REV. DATE AMENDMENT SIGNED

CLIENT



1 Woodville Way
P.O. Box 8000
Tel: (02) 8995 0000

Bella Vista B.S.M. 2100
Bella Vista B.S.M. 2100
Tel: (02) 8995 0000

PROJECT

**BIG W DC
HOXTON PARK
NSW**

ARCHITECT



MNIA ARCHITECTS

Level 4, 8 Huxley Street
PO Box 1212
Chesham NSW 2157

Telephone (02) 9435 0400
Facsimile (02) 9435 0444
mna@mnia.com.au

STRUCTURAL & CIVIL ENGINEERS

BECA PTY LTD

Suite 6, Level 3, 9 George St, Parramatta NSW 2150

Tel: (02) 9691 6773 Fax: (02) 9633 9477

ELECTRICAL & MECHANICAL ENGINEERS

SHIELMEYER

55 Hume St, Crown West NSW 2061

Tel: (02) 9438 3021 Fax: (02) 9438 6708

FIRE ENGINEERS

BARRETT

Level 11, 44 Market St Sydney NSW 2000

Tel: (02) 8206 7555 Fax: (02) 8206 7500

HYDRAULIC ENGINEERS

NIVEN DONNELLY & PARTNERS PTY LTD

Suite 1, 700 Pacific Highway, Chesham NSW 2157

Tel: (02) 9884 8911 Fax: (02) 9884 8977

COST MANAGEMENT

PRIME BUILDING

Level 2, 1 Market St, Sydney NSW 2000

Tel: (02) 6883 7311 Fax: (02) 6883 7322

TITLE

SITE AND FLOOR PLAN

DATE	10-12-09	PROJECT	0930
SCALE	1:1000	PROJ	AR/DA
DRAWN	ARC	DESIGN	ARC
CHECKED		REVISION	
APPROVED		DATE	DA 02
		BY	/A