


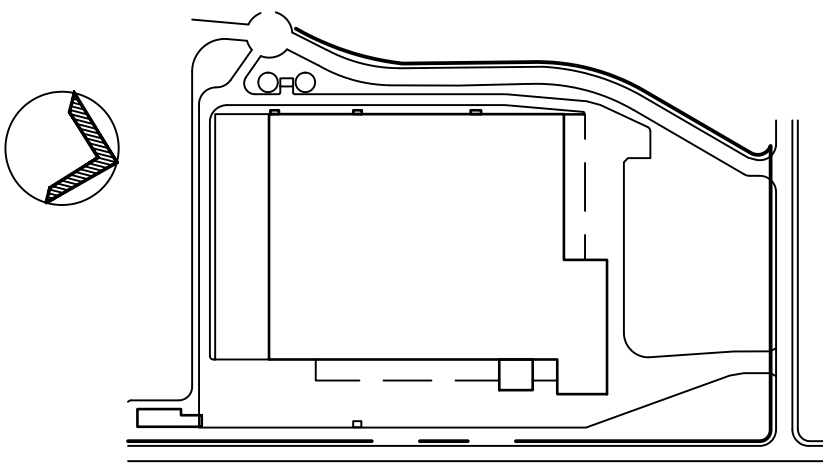

KEY PLAN

THE PROPERTY IN THIS DRAWING AND IN THE CONCEPT DESIGN WITHIN ARE NOT TO BE USED FOR ANY PURPOSES OTHER THAN THAT FOR WHICH THEY WERE DESIGNED. ANY UNAUTHORIZED USE OF THIS DRAWING OR THE WHOLE OR PART MAY RENDER THE USER LIABLE IN AN ACTION FOR DAMAGES. CONSULTING ENGINEERS ASSUME NO RESPONSIBILITY FOR UNAUTHORIZED USE OR SHALL NOT BE RESPONSIBLE FOR ANY SUCH USE.

DRAWINGS MUST NOT BE REPRODUCED FROM THIS DRAWING.

ALL DIMENSIONS TO BE CONFIRMED ON SITE PRIOR TO THE COMMENCEMENT OF ANY WORK.

REV.	DATE	DESCRIPTION	ISSUED FOR DA PURPOSES	MR
1	10-12-00	NEW DRAWING	ISSUED FOR DA PURPOSES	MR

dick smith
Talk to the Techxperts
PO BOX 500 Regentia Park DC NSW 2143
Telephone (02) 9642 9100 Facsimile (02) 9642 9111

Woolworths
the fresh food people
1 Woodlands Way Suite 100 NSW 2100
PO Box 6000 Parramatta NSW 2150
Telephone (02) 9600 0000 Facsimile (02) 9600 0001

PROJECT
**DICK SMITH DC
HOXTON PARK
NSW**

ARCHITECT
MNIA ARCHITECTS
Level 4, 611/111 Street
PO Box 1212 Parramatta NSW 2150
Telephone (02) 9600 0000
Facsimile (02) 9600 0001
mnia@mnia.com.au


CONSULTING ENGINEERS
DECA PTY LTD
Suite 4, Level 3, 9 George Street Parramatta NSW 2150
Tel: (02) 9600 0000 Fax: (02) 9600 0001

STRUCTURAL ENGINEERING
DECA PTY LTD
24 Hume Street Parramatta NSW 2150
Tel: (02) 9600 0000 Fax: (02) 9600 0001

SECURITY CONSULTANT
SECURITY
Unit A, 207 Victoria Road, Rydalmere NSW 2116
Tel: 020 383 483 Fax: 020 384 682

TITLE
FLOOR PLAN

DATE	07-12-00	PROJECT	0000
SCALE	1:500	PROJ	0031
DESIGN	MR	MR	MR
CHECKED		MR	MR
APPROVED		DA02	/A

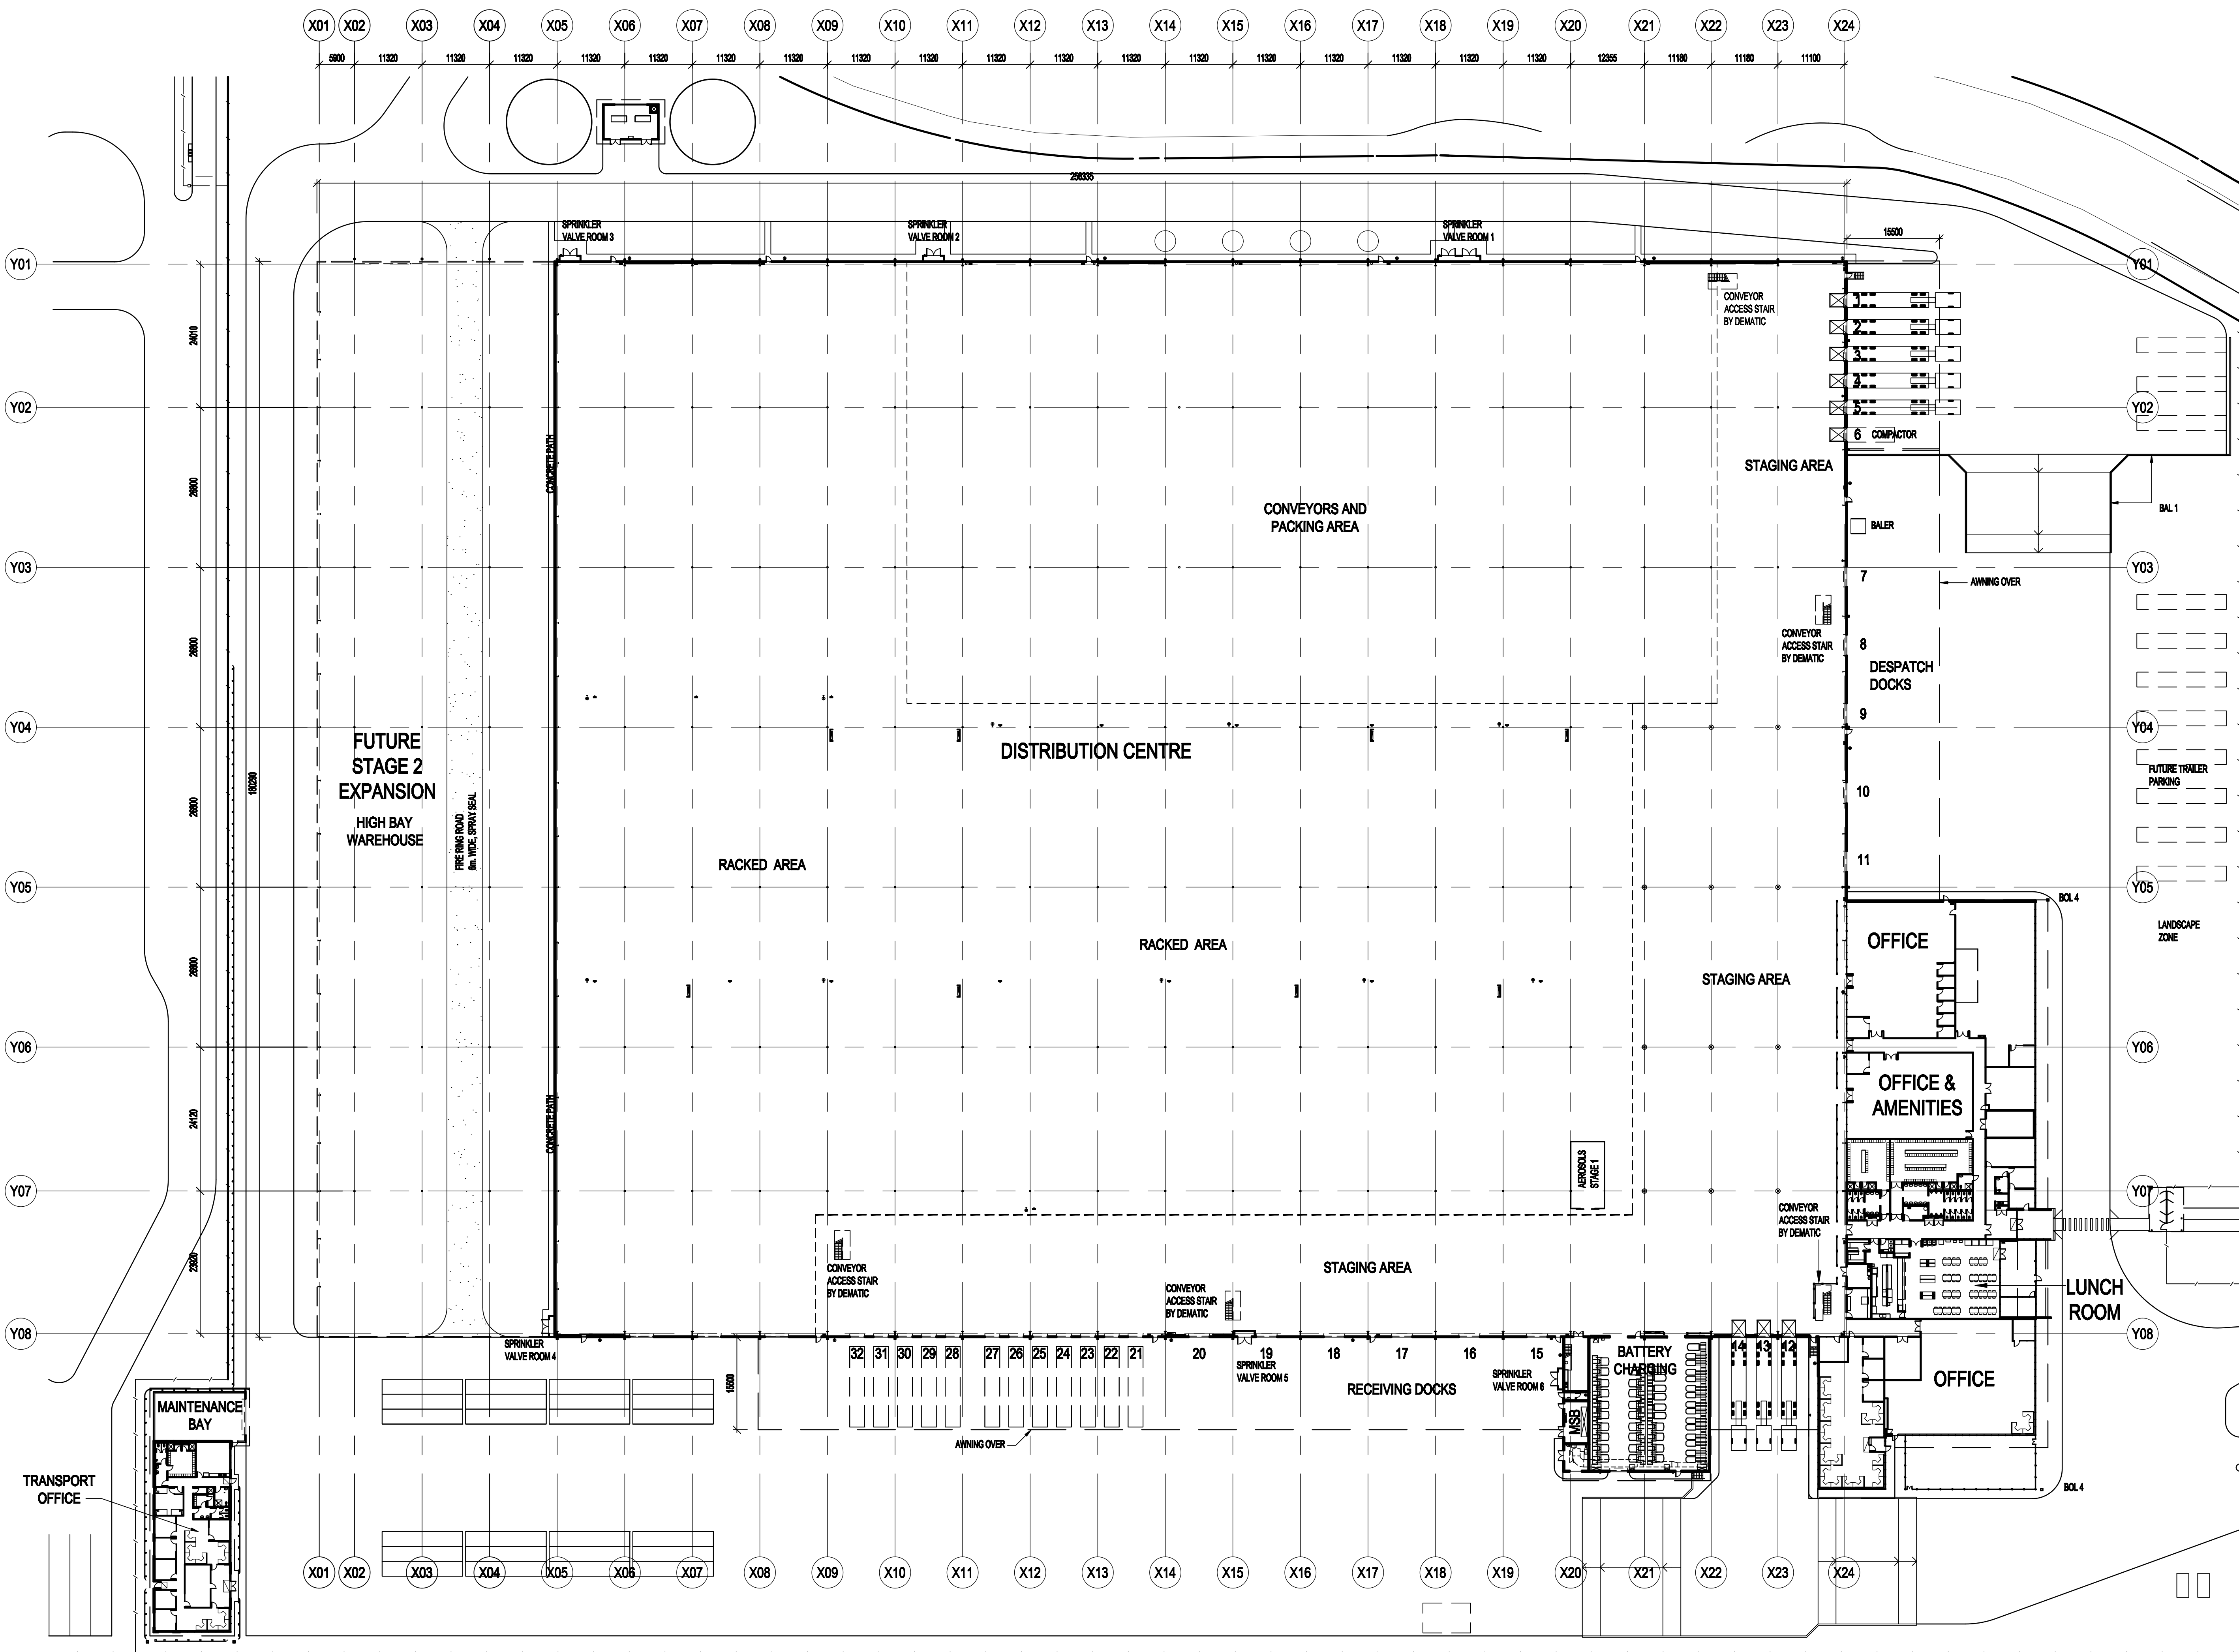

01 FLOOR PLAN