




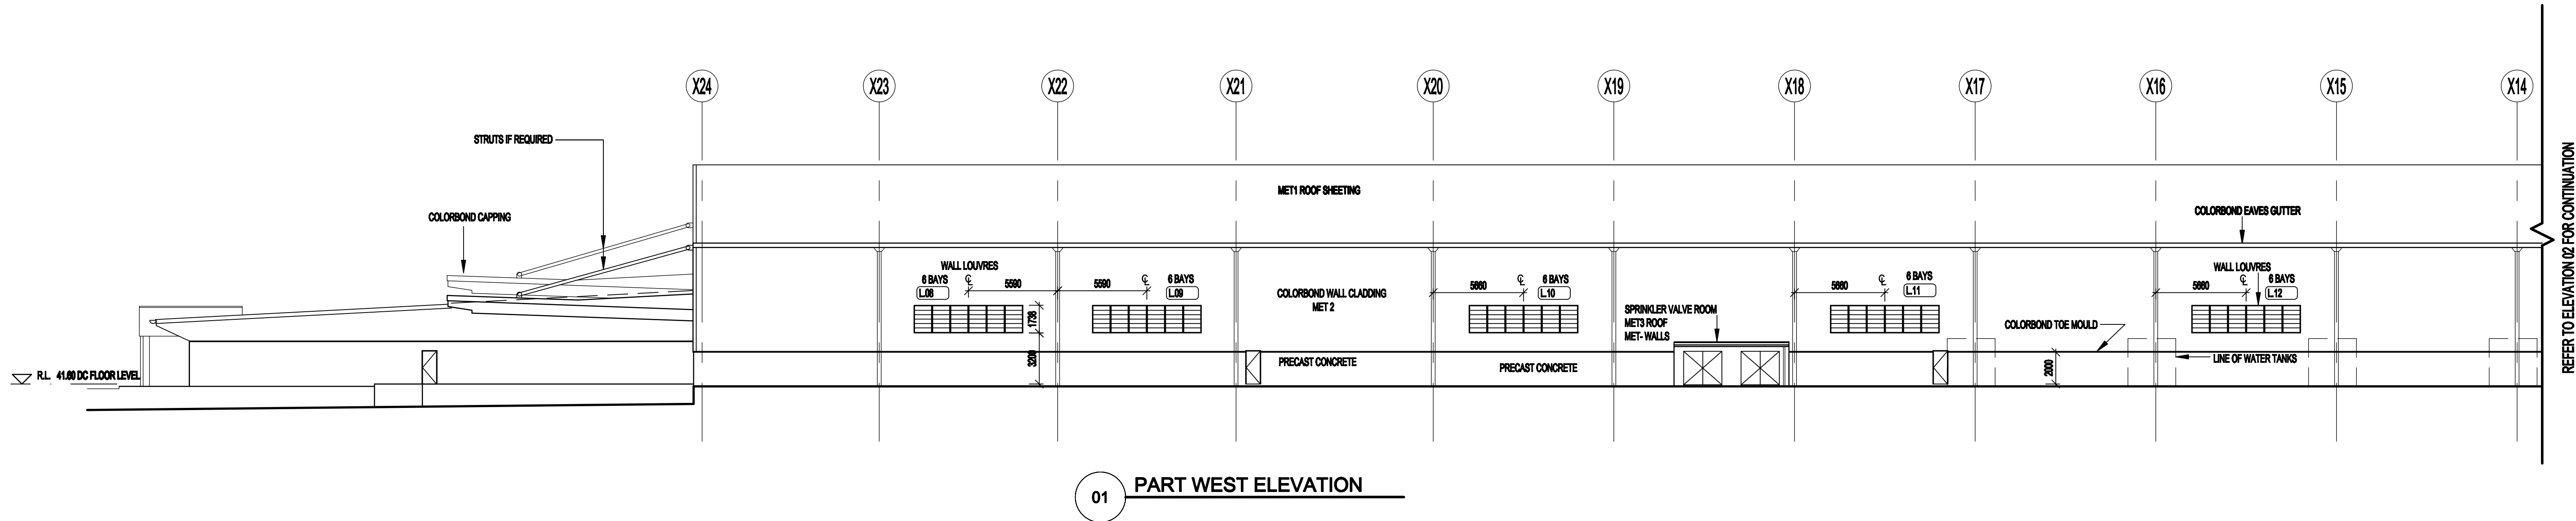

01 PART WEST ELEVATION

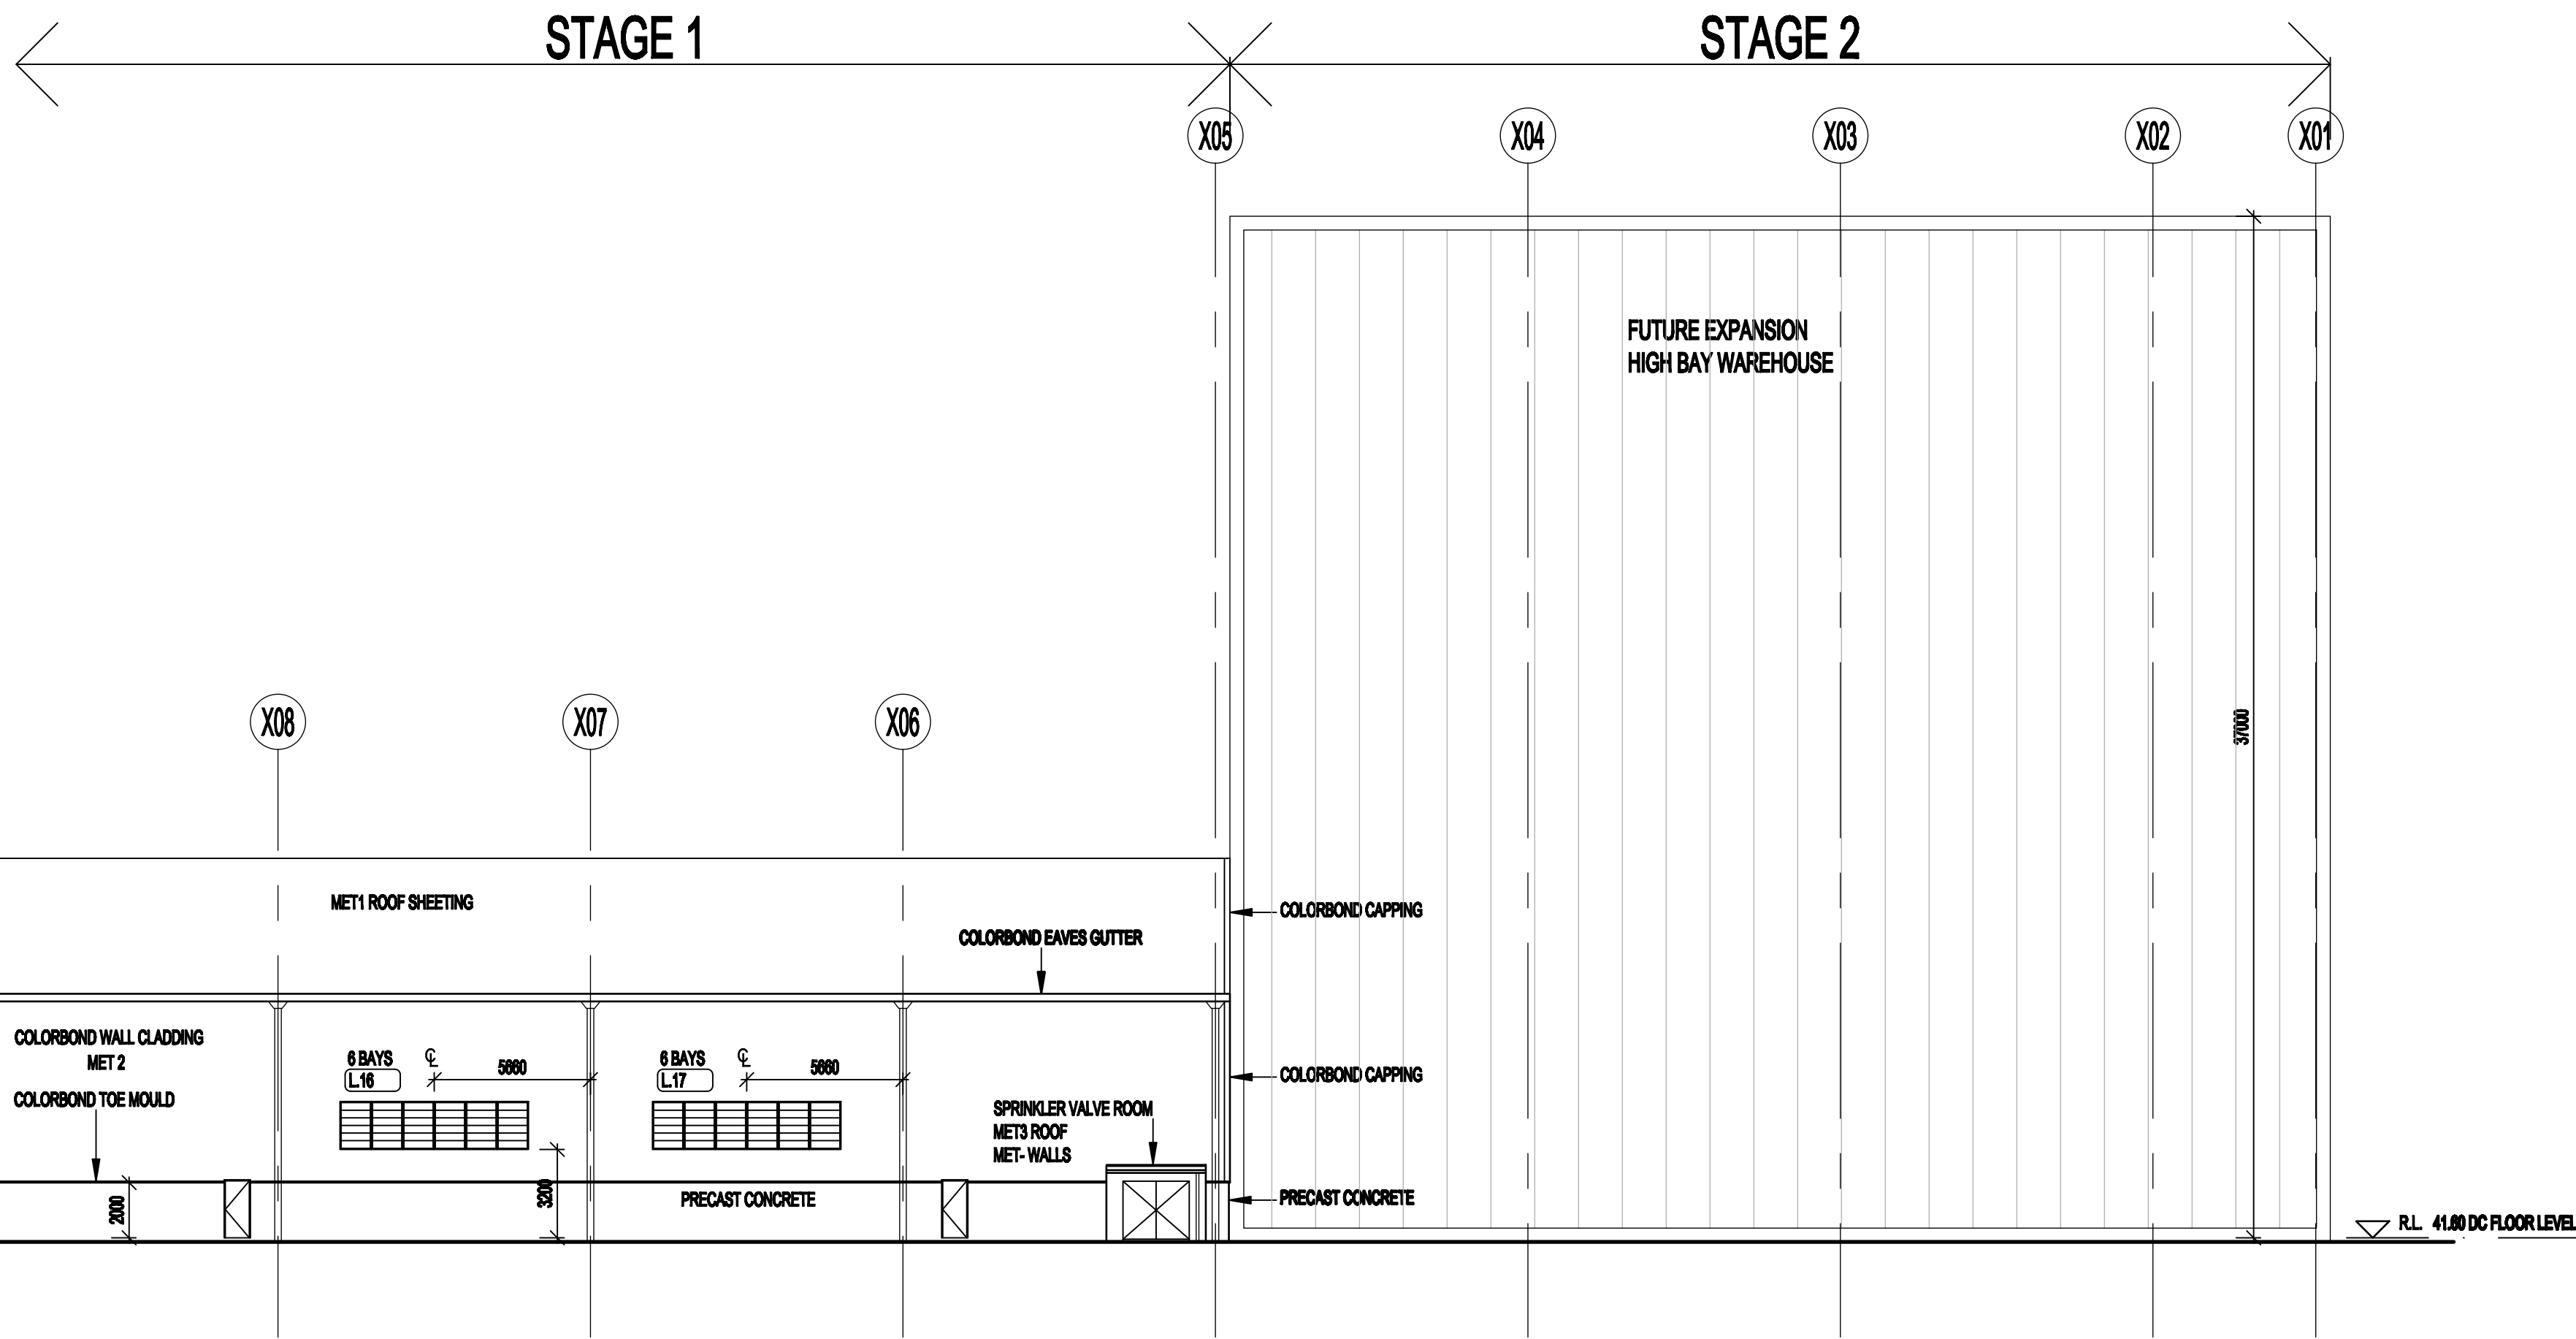

02 PART WEST ELEVATION

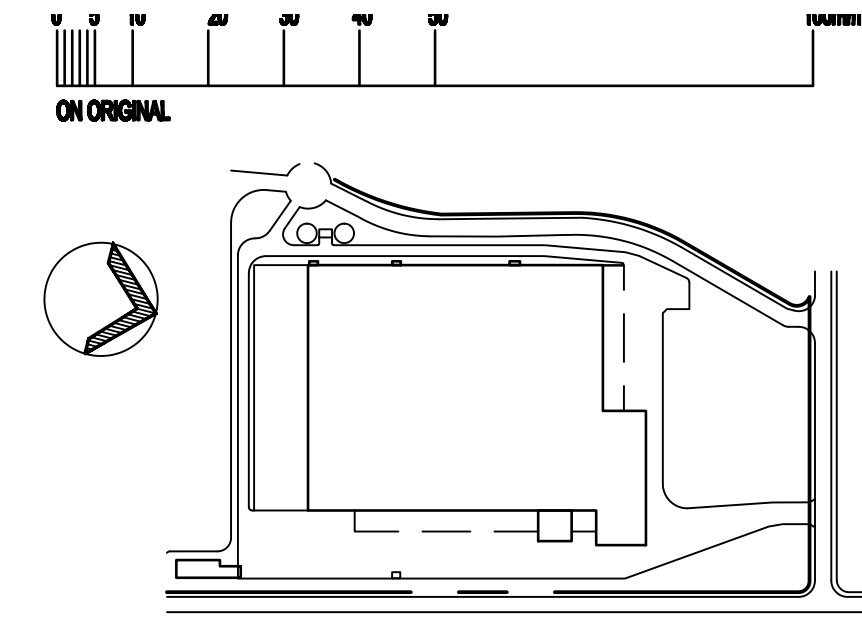

KEY PLAN

THE PROPERTY IN THIS DRAWING AND IN THE CONCEPTS REMAIN WITH MNIA ARCHITECTS PTY LTD. ANY UNAUTHORISED USE OF THIS DRAWING WHETHER AS THE WHOLE OR PART MAY RENDER THE USER LIABLE IN AN ACTION FOR DAMAGES. CONSEQUENTIAL DAMAGES ARISING FROM UNWARRANTED OR UNAUTHORISED USE SHALL NOT RENDER MNIA ARCHITECTS PTY LTD LIABLE. DIMENSIONS MUST NOT BE SCALED FROM DRAWINGS. ALL DIMENSIONS TO BE CONFIRMED ON SITE PRIOR TO THE COMMENCEMENT OF ANY WORK.

A	10-12-00	NEW DRAWING	MR
REV.	DATE	ISSUED FOR DA PURPOSES	
CLINT	AMENDMENT	SIGNED	
dick smith			
Talk to the Techxperts			
PO BOX 500 Regentia Park DC NSW 2143			
Telephone (02) 9642 9100 Facsimile (02) 9642 9111			

Woolworths		
the fresh food people		
1 Woodlands Way	Bella Vista NSW 2100	
PO Box 6000	Blacktown NSW 2105	
Telephone (02) 9606 0000	Facsimile (02) 9606 0001	

PROJECT
DICK SMITH DC
HOXTON PARK
NSW

ARCHITECT	
MNIA ARCHITECTS	
Level 4, 6 Help Street	Telephone (02) 9455 0400
PO Box 1212	Facsimile (02) 9455 0444
Cherrybrook NSW 2867	and@mnia.com.au

CONSULTING ENGINEERS
MECA PTY LTD
Stella 6, Level 3, 8 George Street, Parramatta NSW 2150
Tel: (02) 9691 0773 Fax: (02) 9691 0477

HYDRAULIC ENGINEERING SYSTEM
HYDRA-TIC PTY LTD
24 Hocking Way, Belfield NSW 2005
Tel: (02) 9456 6006 Fax: (02) 9456 0911

STRUCTURAL CONSULTANT
STRUCTURE
Unit A, 207 Victoria Road, Rydalmere NSW 2116
Tel: 020 282 483 Fax: 020 284 682

TITLE
ELEVATIONS SHEET 2

DATE	01-12-00	PROJECT	0000
SCALE	1:500	PROJ	0031
DESIGN	MR	REV	AR/DA
CHECKED		REV	
APPROVED		REV	