


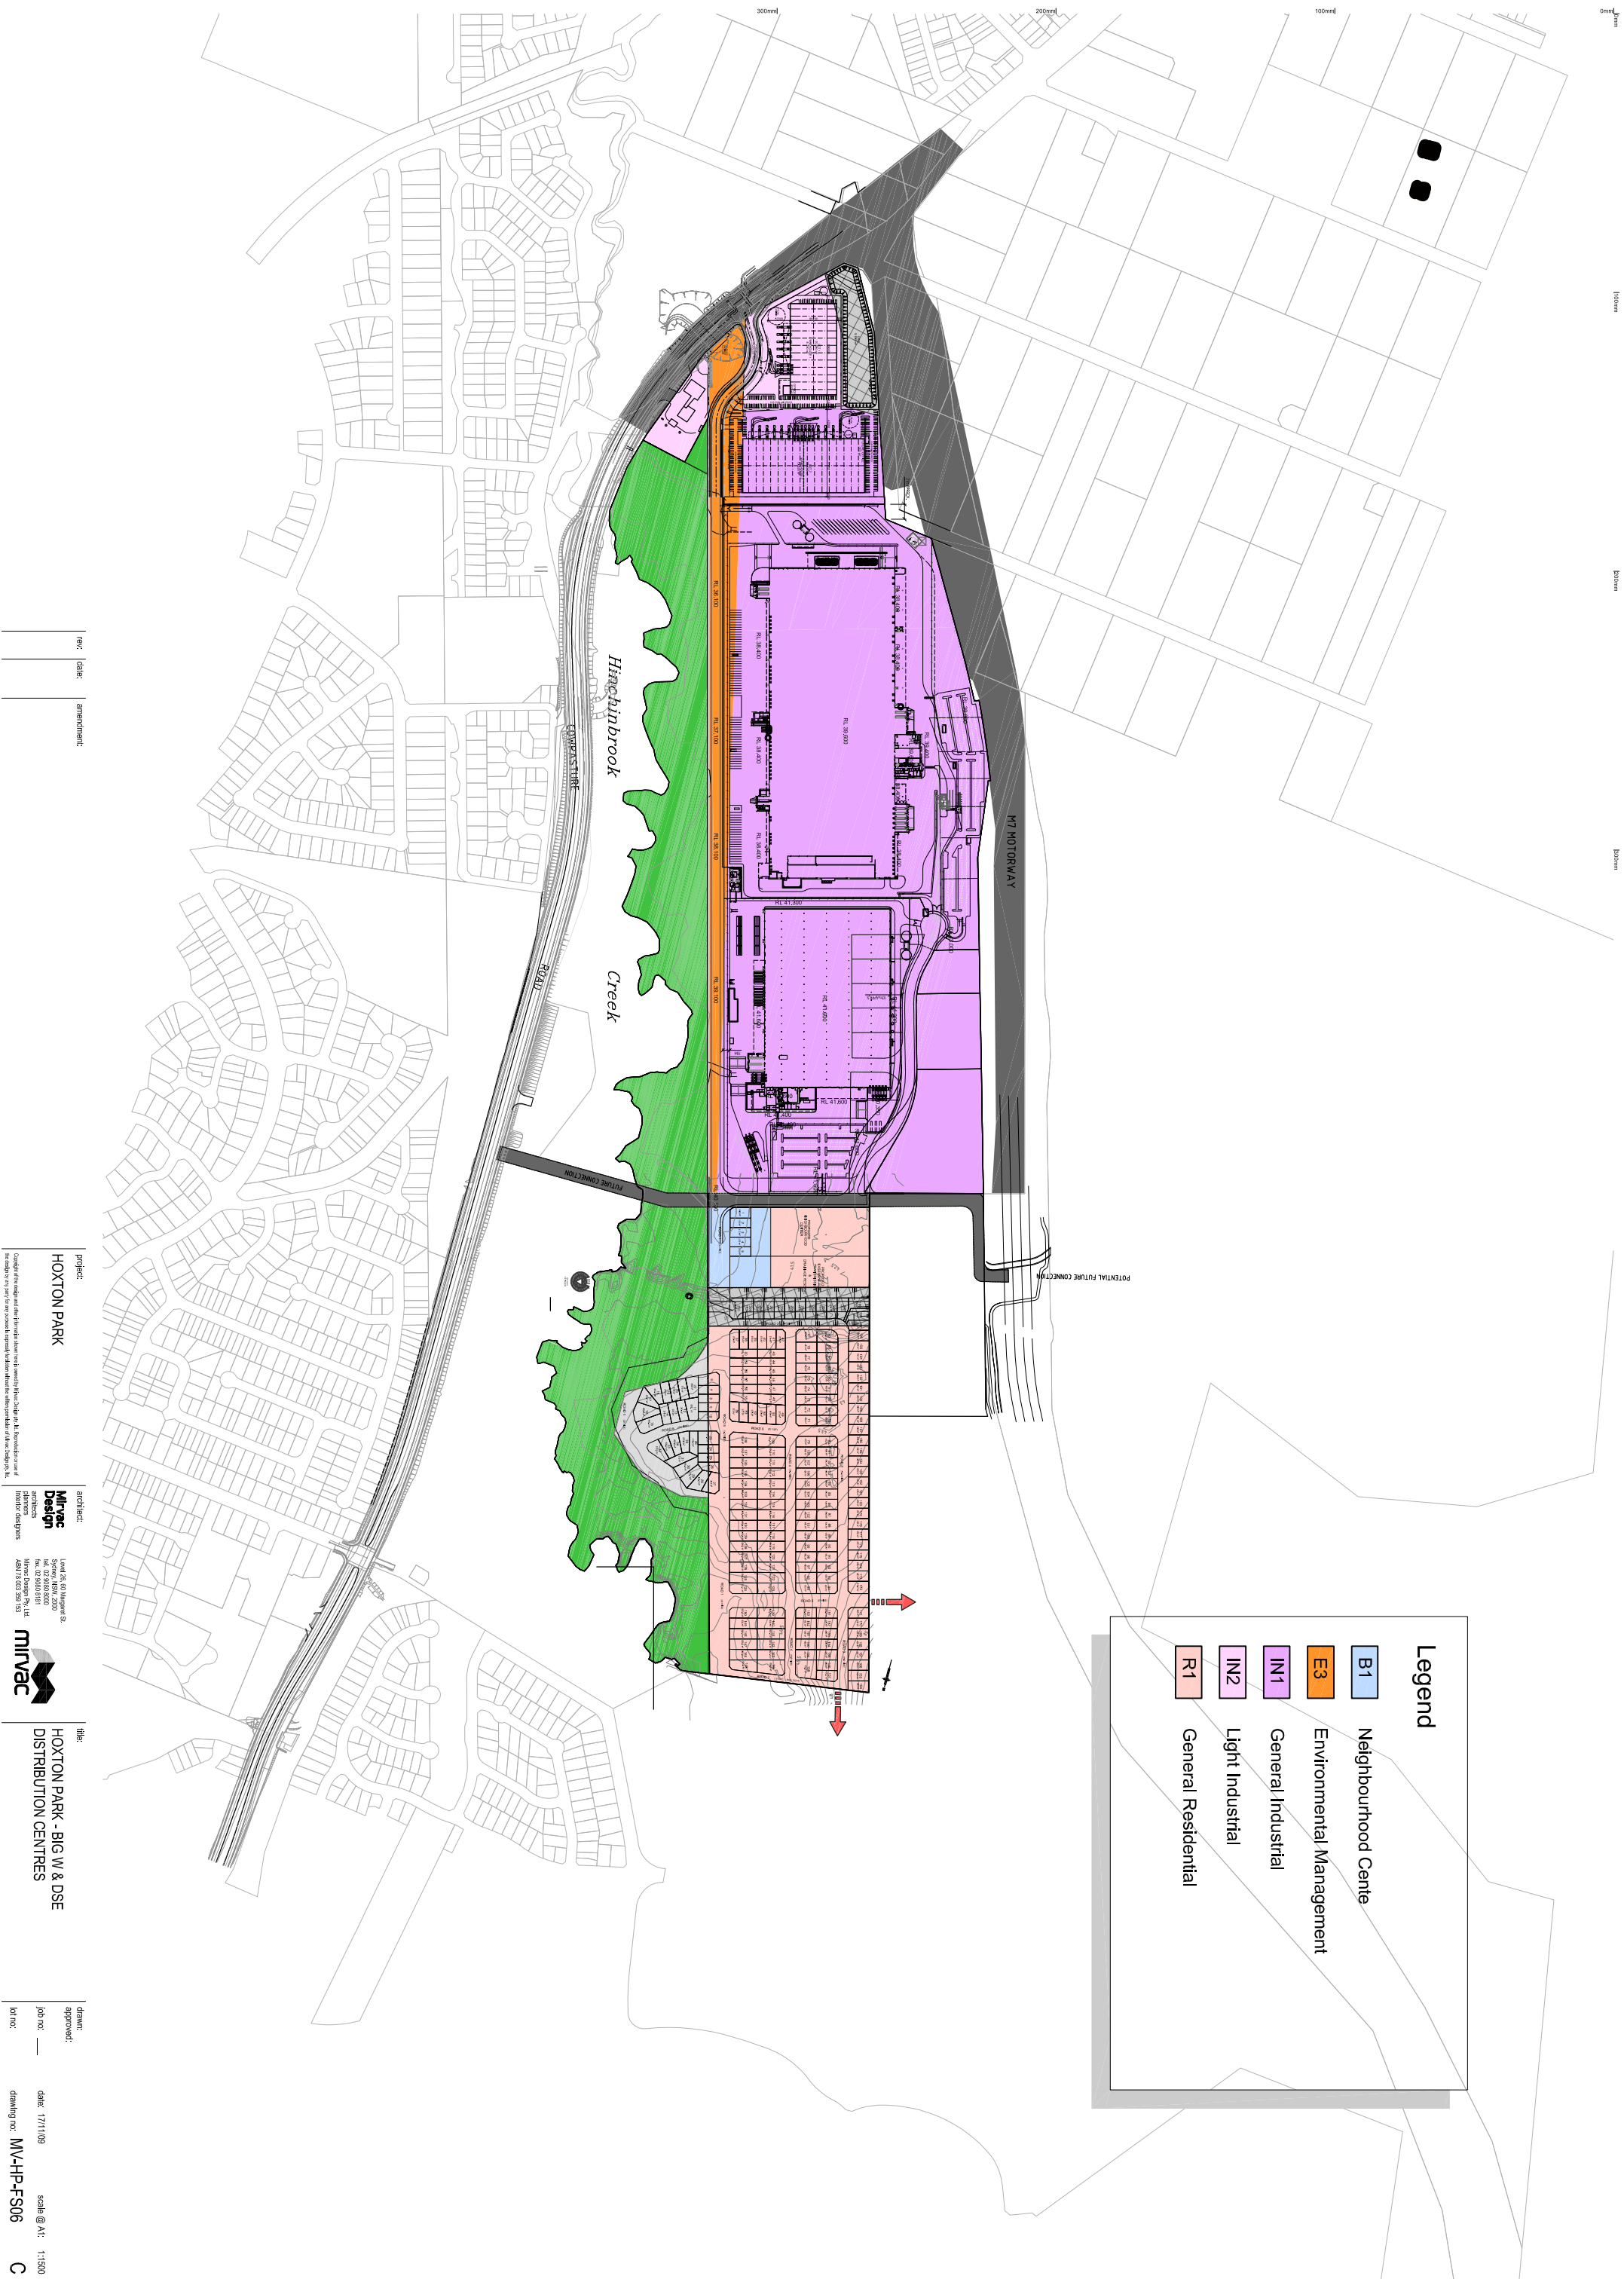

rev:	date:	amendment:
------	-------	------------

project:
HOXTON PARK

architect:
**Milrvac
Design**
architects
planners
interior designers

Level 26, 60 Margaret St
Sydney, NSW, 2000
tel. 02 9080 8000
fax. 02 9080 8181
Milrvac Design Pty. Ltd.
ABN 78 003 359 153

title: HOXTON PARK - BIG W & DSE DISTRIBUTION CENTRES

drawn:
approved:
job no.: —
lot no.:

date: 17/11/09 scale @ A1: 1:1500
drawing no: MV-HP-FS06 C