


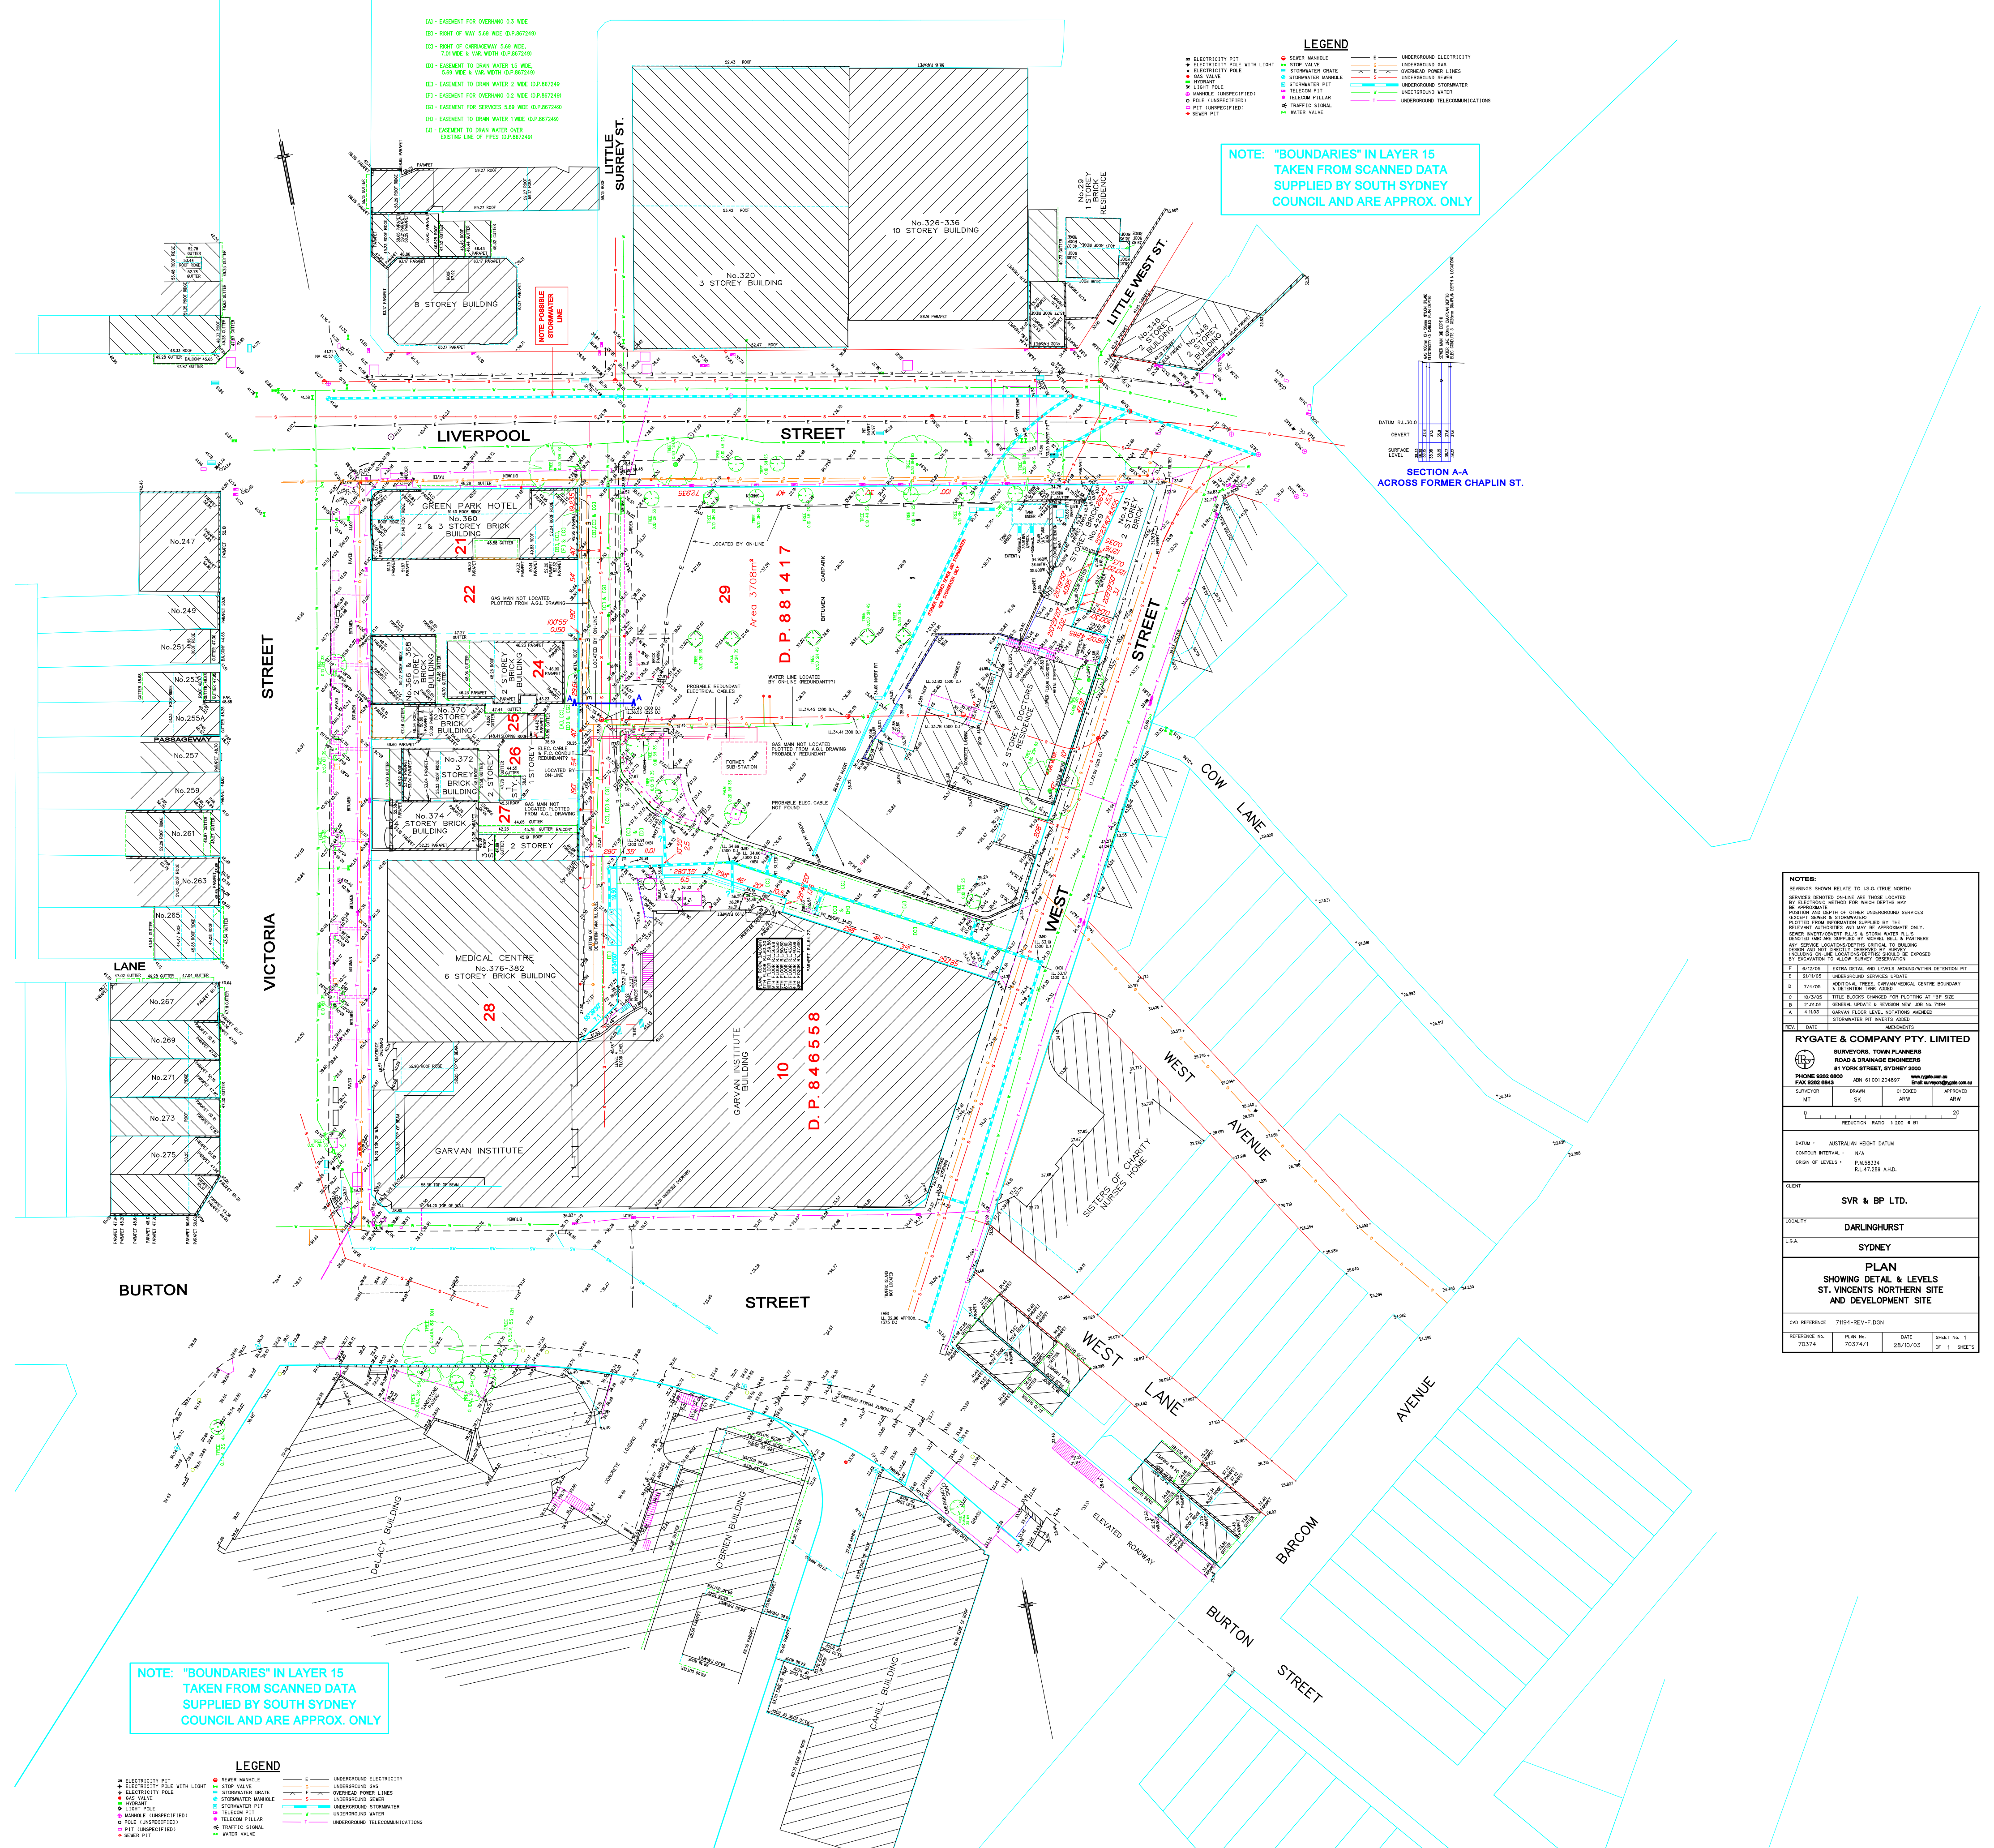

NOTE: "BOUNDARIES" IN LAYER 15
TAKEN FROM SCANNED DATA
SUPPLIED BY SOUTH SYDNEY
COUNCIL AND ARE APPROX. ONLY

NOTE: "BOUNDARIES" IN LAYER 15
TAKEN FROM SCANNED DATA
SUPPLIED BY SOUTH SYDNEY
COUNCIL AND ARE APPROX. ONLY

- LEGEND**
- ELECTRICITY PIT
 - ELECTRICITY POLE WITH LIGHT
 - ELECTRICITY POLE
 - STOP VALVE
 - STORMWATER GRATE
 - STORMWATER MANHOLE
 - LIGHT POLE
 - MANHOLE (UNSPECIFIED)
 - POLE (UNSPECIFIED)
 - PIT (UNSPECIFIED)
 - SEWER PIT
 - UNDERGROUND ELECTRICITY
 - UNDERGROUND GAS
 - OVERHEAD POWER LINES
 - UNDERGROUND SEWER
 - UNDERGROUND STORMWATER
 - UNDERGROUND WATER
 - UNDERGROUND TELECOMMUNICATIONS
 - WATER VALVE

- LEGEND**
- SEWER MANHOLE
 - STOP VALVE
 - STORMWATER GRATE
 - STORMWATER MANHOLE
 - LIGHT POLE
 - MANHOLE (UNSPECIFIED)
 - POLE (UNSPECIFIED)
 - PIT (UNSPECIFIED)
 - SEWER PIT
 - UNDERGROUND ELECTRICITY
 - UNDERGROUND GAS
 - OVERHEAD POWER LINES
 - UNDERGROUND SEWER
 - UNDERGROUND STORMWATER
 - UNDERGROUND WATER
 - UNDERGROUND TELECOMMUNICATIONS
 - WATER VALVE

SECTION A-A
ACROSS FORMER CHAPLIN ST.

NOTES:

BEARINGS SHOWN RELATIVE TO U.S.G. TRUE NORTH

BOUNDARIES SHOWN ON THIS PLAN ARE THOSE LOCATED BY ELECTRONIC METHOD FOR WHICH DEFECTS MAY BE APPROXIMATE

POSITION AND DEPTH OF OTHER UNDERGROUND SERVICES (ELECTRICITY, GAS, WATER, TELEPHONE, CABLE, ETC.) NOT SHOWN ON THIS PLAN

THESE SERVICES ARE SHOWN ON THE PLAN BY THE FOLLOWING SYMBOLS:

● ELECTRICITY PIT

● ELECTRICITY POLE WITH LIGHT

● ELECTRICITY POLE

● STOP VALVE

● STORMWATER GRATE

● STORMWATER MANHOLE

● LIGHT POLE

● MANHOLE (UNSPECIFIED)

● POLE (UNSPECIFIED)

● PIT (UNSPECIFIED)

● SEWER PIT

— UNDERGROUND ELECTRICITY

— UNDERGROUND GAS

— OVERHEAD POWER LINES

— UNDERGROUND SEWER

— UNDERGROUND STORMWATER

— UNDERGROUND WATER

— UNDERGROUND TELECOMMUNICATIONS

— WATER VALVE

RYGATE & COMPANY PTY. LIMITED

SURVEYORS, TOWN PLANNERS
ROAD & DRAINAGE ENGINEERS
81 YORK STREET, SYDNEY 2000

PHONE 002 9290 0000 FAX 002 9290 0000

DATE: 28/10/03

CLIENT: SVR & BP LTD.

LOCALITY: DARLINGHURST

L.S.A.: SYDNEY

PLAN
SHOWING DETAIL & LEVELS
ST. VINCENTS NORTHERN SITE
AND DEVELOPMENT SITE

DATE: 28/10/03

REFERENCE NO.: 70374/1

DATE: 28/10/03

SHEET NO.: 1

OF: 1 SHEETS