


PLAN
OF SUBDIVISION OF LOTS 28 & 29
D.P.881417 & LOT 10 D.P.846558 AND
CONSOLIDATION OF LOT 22 D.P.867249
& LOTS 24-27 INCL. D.P.881417
VICTORIA STREET, DARLINGHURST
CITY OF SYDNEY

1:500

BASEMENT

OPTION 4A

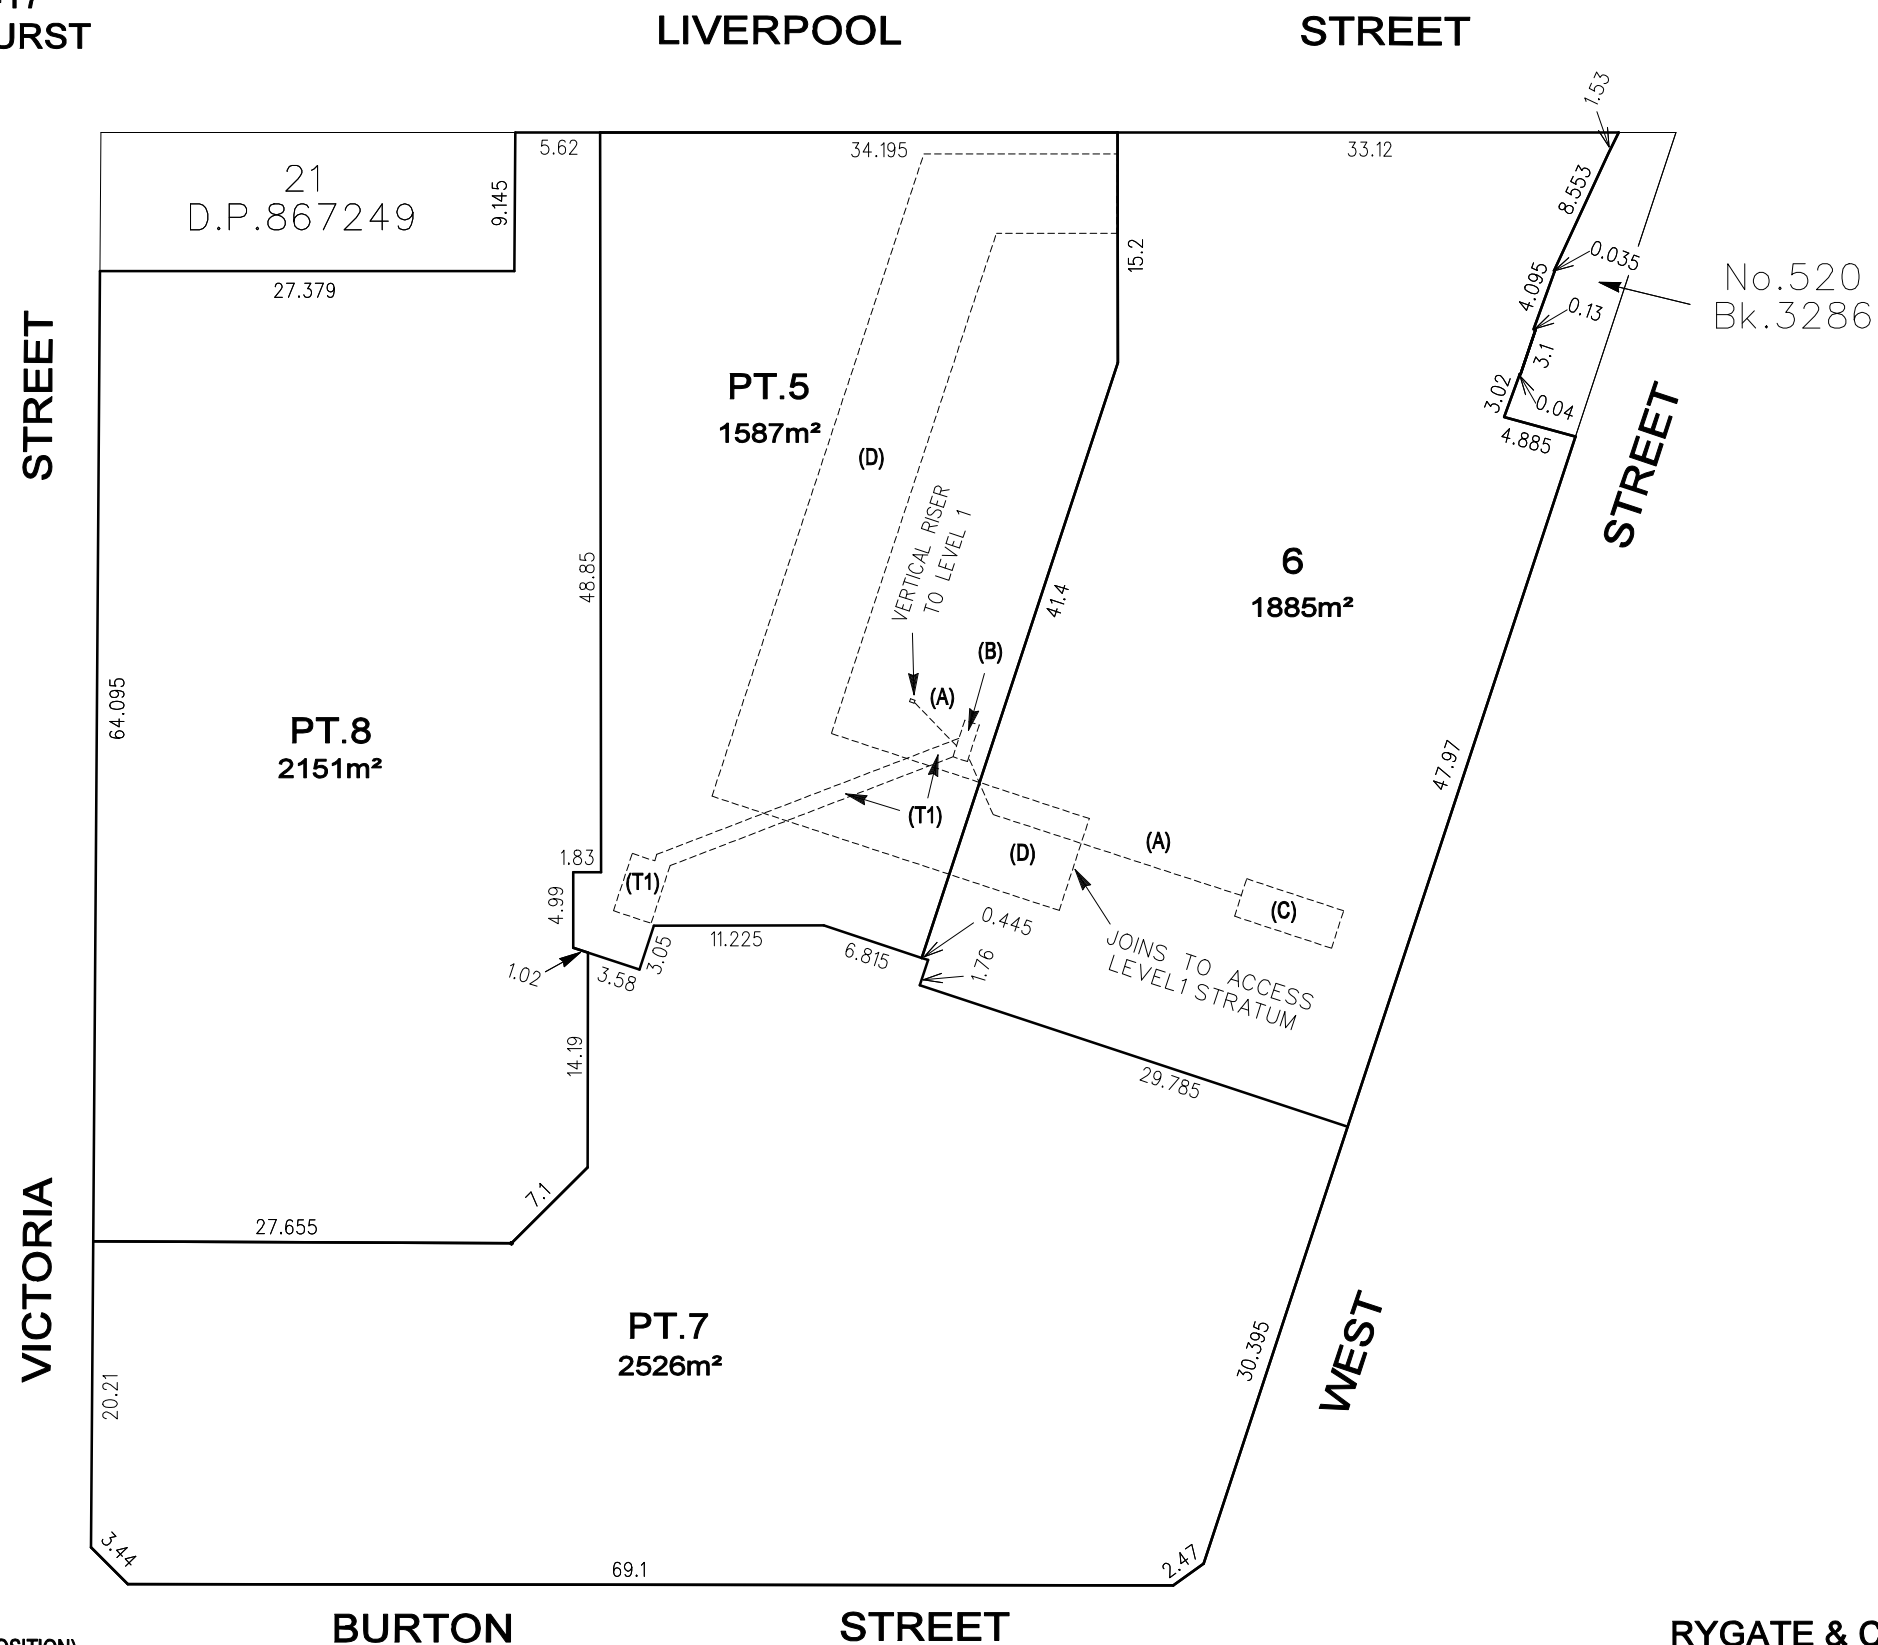

NOTE :
 DIMENSIONS AND AREAS SHOWN HEREON
 ARE SUBJECT TO SURVEY

- (A) EASEMENT FOR DIESEL OVER EXISTING LINE OF PIPES (APPROX. POSITION)
- (B) EASEMENT FOR DIESEL PUMP (LIMITED IN STRATUM)
- (C) EASEMENT FOR DIESEL TANK (LIMITED IN STRATUM)
- (D) EASEMENT FOR ACCESS (LIMITED IN STRATUM)
- (T1) EASEMENT FOR MAINTENANCE ACCESS (L.I.S.)

**BASEMENT IS THE STRATUM LYING BELOW A HORIZONTAL
 PLANE AT R.L.31.6 A.H.D. AND IS UNLIMITED IN DEPTH**

**RYGATE & COMPANY PTY LIMITED
 SURVEYORS**


LEVEL 3, 81 YORK STREET, SYDNEY 2000
 PHONE 9262 6800 FAX 9262 6843
 ABN 61 001 204897

PLAN
OF SUBDIVISION OF LOTS 28 & 29
D.P.881417 & LOT 10 D.P.846558 AND
CONSOLIDATION OF LOT 22 D.P.867249
& LOTS 24-27 INCL. D.P.881417
VICTORIA STREET, DARLINGHURST
CITY OF SYDNEY

1:500

LEVEL 1

OPTION 4A

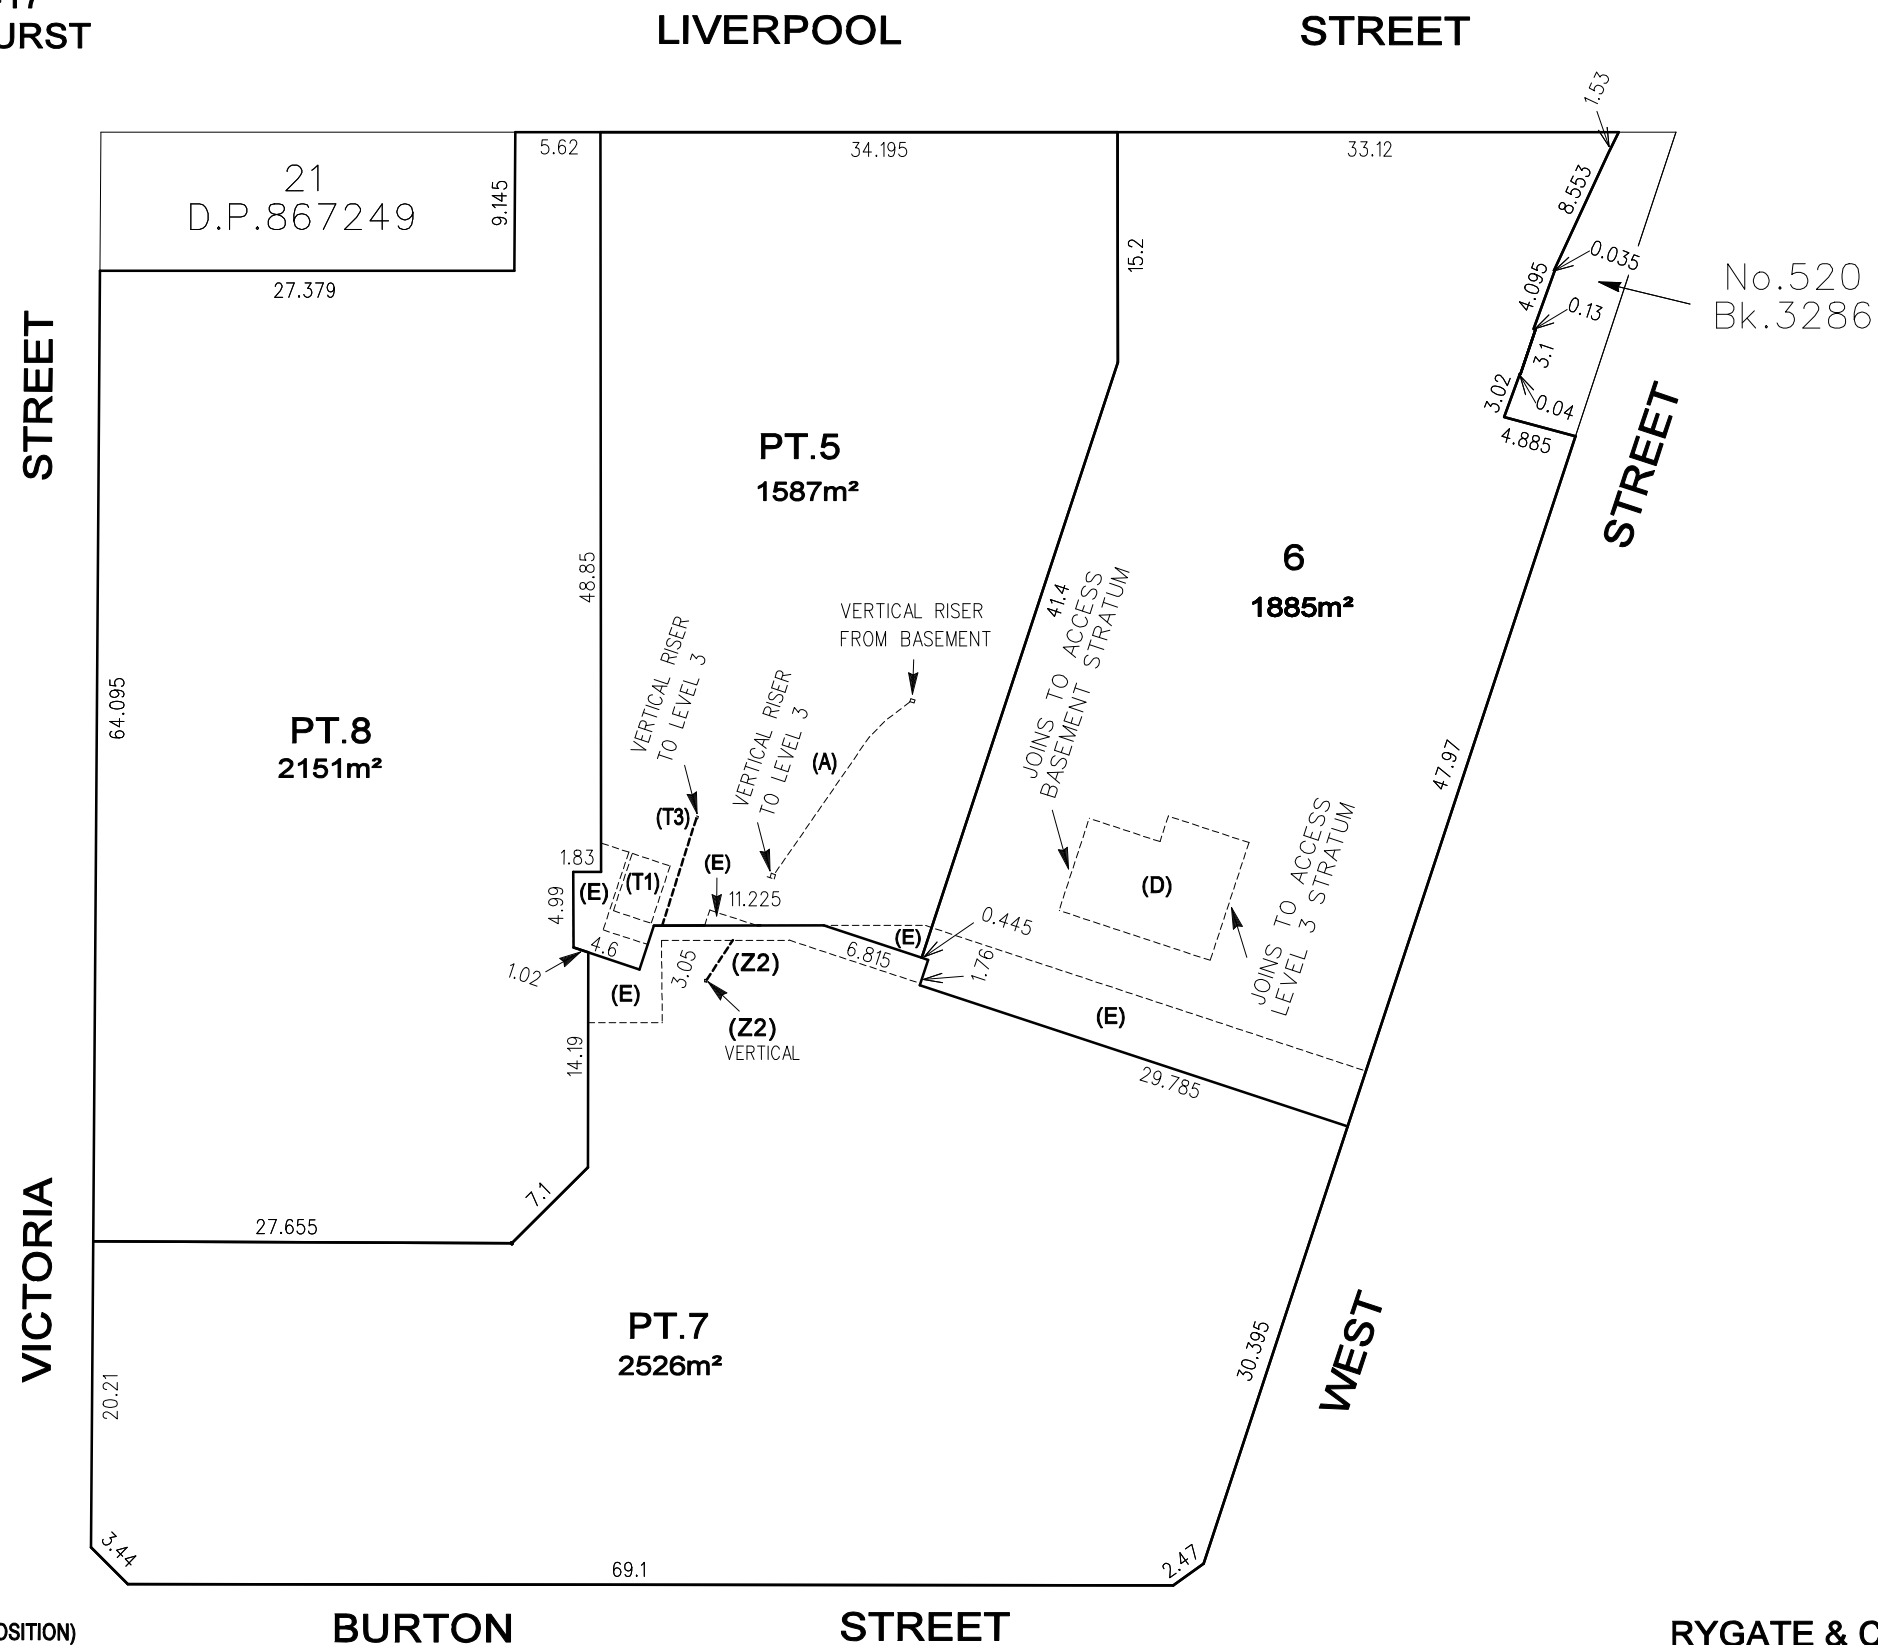

NOTE :
 DIMENSIONS AND AREAS SHOWN HEREON
 ARE SUBJECT TO SURVEY

- (A) EASEMENT FOR DIESEL OVER EXISTING LINE OF PIPES (APPROX. POSITION)
- (D) EASEMENT FOR ACCESS (LIMITED IN STRATUM)
- (E) EASEMENT FOR SERVICES (GAS & STORMWATER) - (LIMITED IN STRATUM)
- (T1) EASEMENT FOR MAINTENANCE ACCESS (L.I.S.)
- (T3) EASEMENT FOR VACUUM OVER EXISTING LINE OF PIPES (APPROX. POSITION)
- (Z2) EASEMENT TO DRAIN WATER OVER EXISTING LINE OF PIPES (APPROX. POSITION)

© RYGATE & COMPANY PTY. LIMITED 2007

LEVEL 1 IS THE STRATUM LYING BETWEEN
 HORIZONTAL PLANES AT R.L.31.6
 AND R.L.36.6 A.H.D.


RYGATE & COMPANY PTY LIMITED
SURVEYORS

LEVEL 3, 81 YORK STREET, SYDNEY 2000
 PHONE 9262 6800 FAX 9262 6843
 ABN 61 001 204897


REF: 72176/7

DATE: 12/02/2008

LEVEL 3

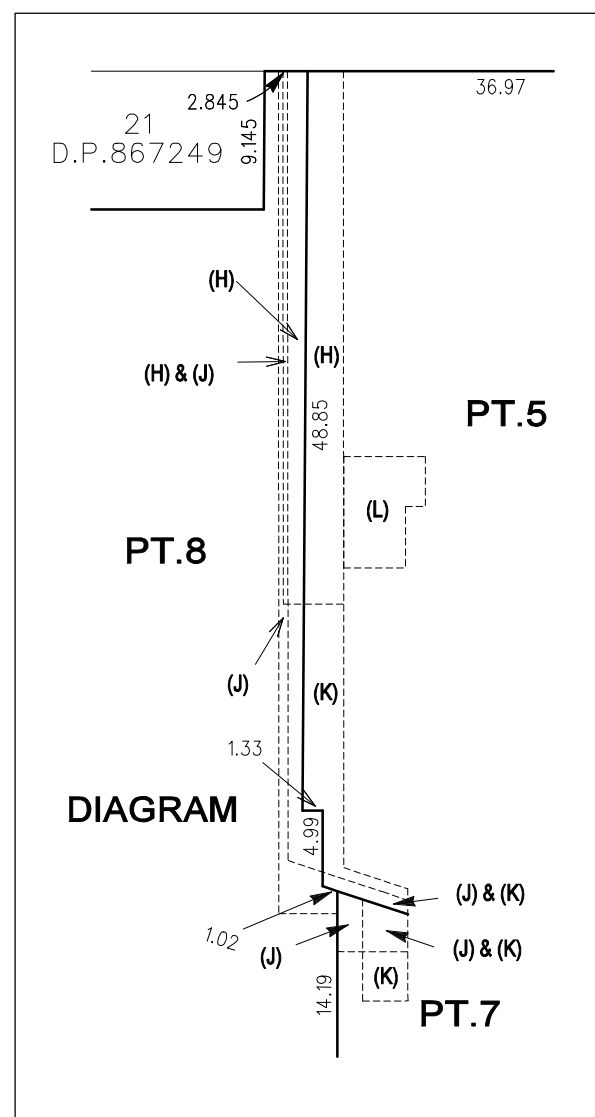

DATE: 12/02/2008

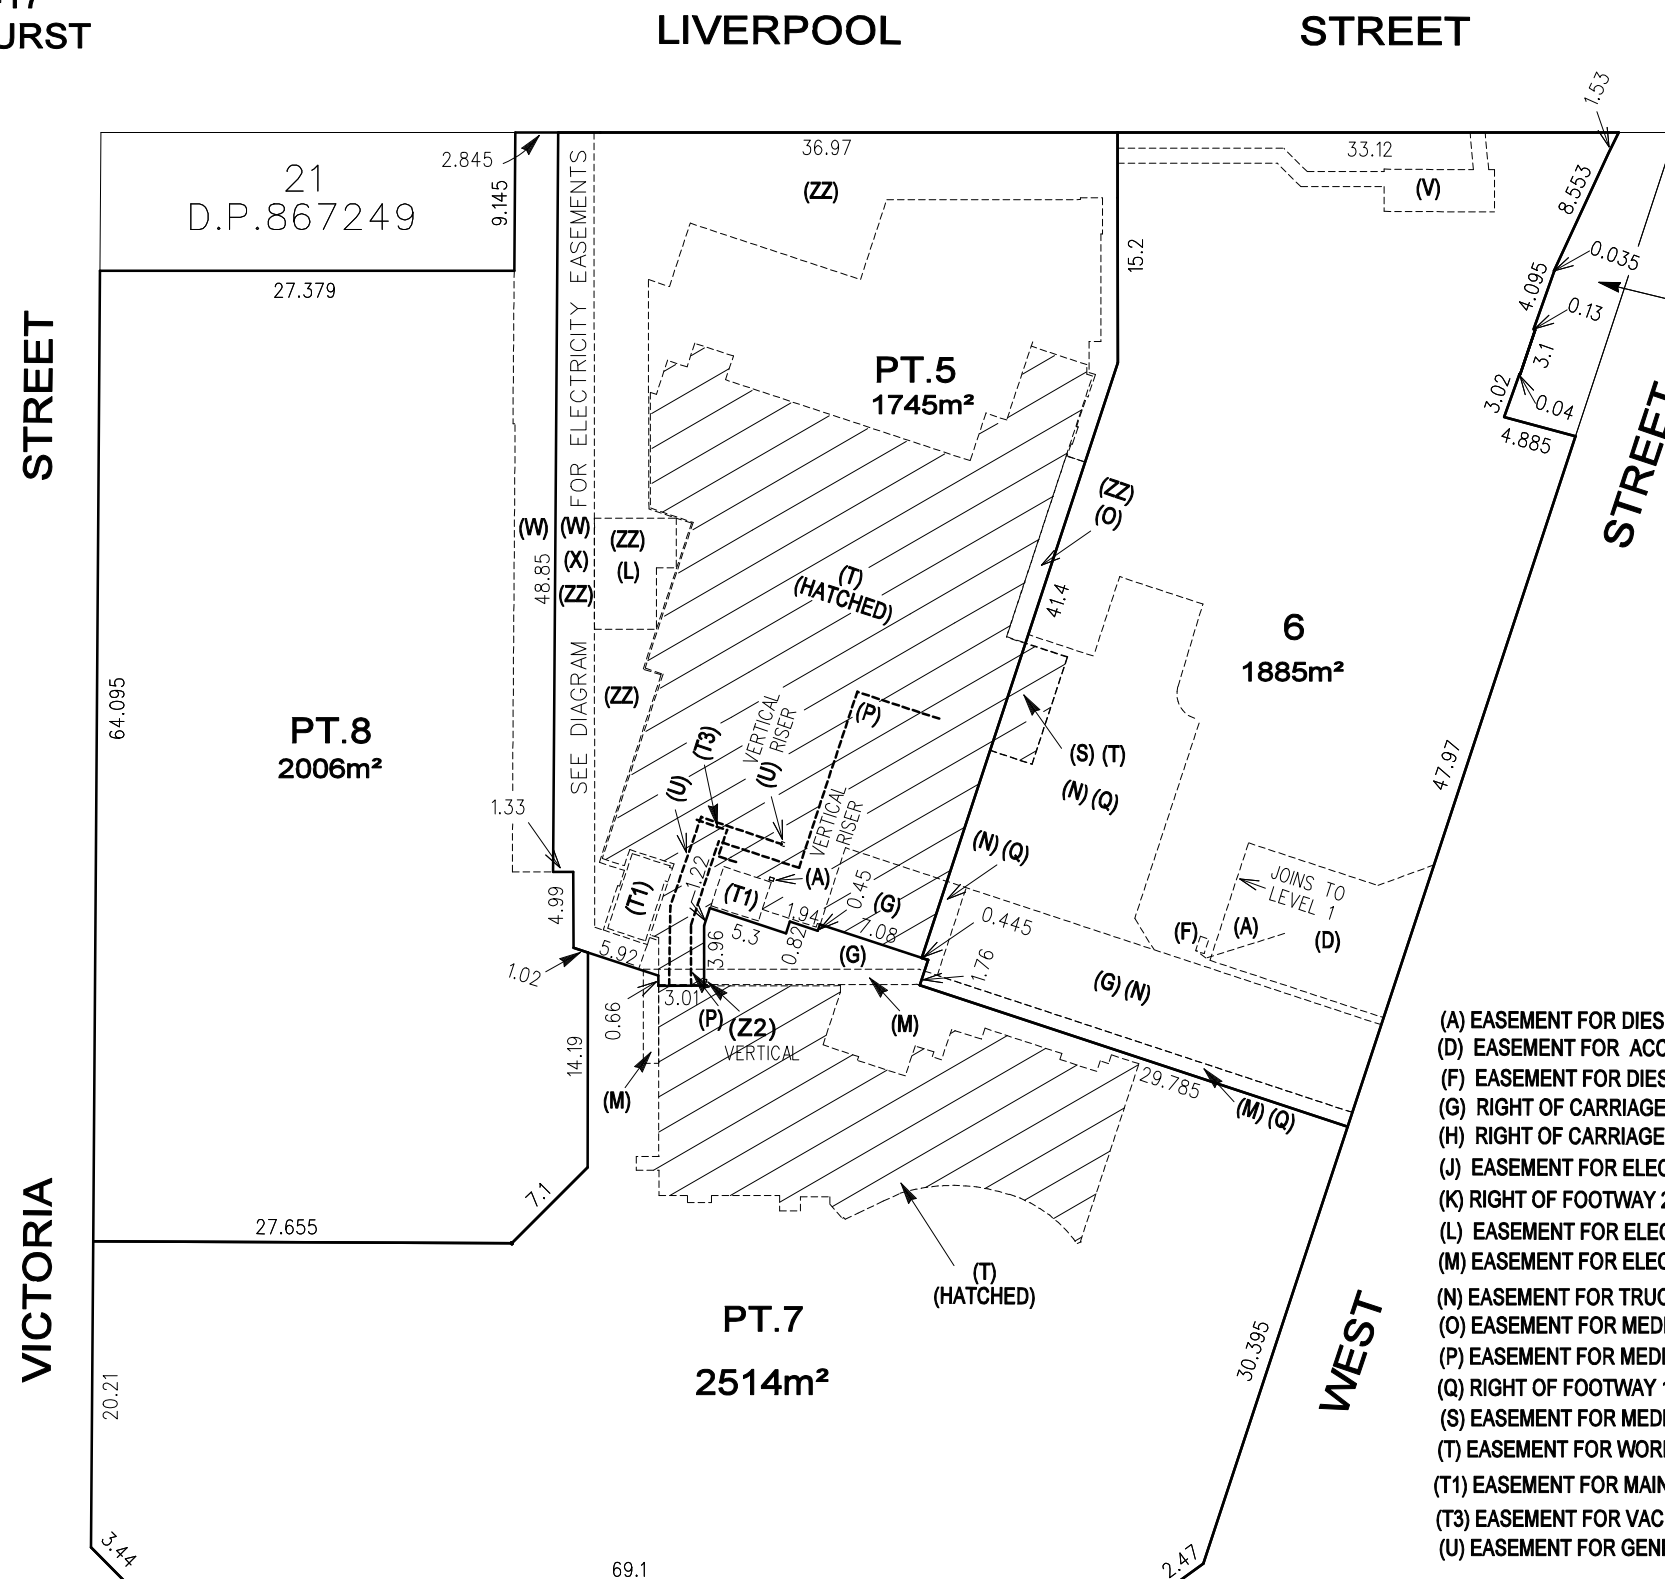


- (A) EASEMENT FOR DIESEL OVER EXISTING LINE OF PIPES (APPROX. POSITION)
- (D) EASEMENT FOR ACCESS (LIMITED IN STRATUM)
- (F) EASEMENT FOR DIESEL FILL & VENT (L.I.S.)
- (G) RIGHT OF CARRIAGEWAY 6.1 WIDE & VARIABLE WIDTH (L.I.S.) - [ENERGY AUSTRALIA]
- (H) RIGHT OF CARRIAGEWAY 4 WIDE (L.I.S.) - [ENERGY AUSTRALIA]
- (J) EASEMENT FOR ELECTRICITY & OTHER PURPOSES 0.6 WIDE & VARIABLE WIDTH (L.I.S.)
- (K) RIGHT OF FOOTWAY 2.75, 1.42 & 1.72 WIDE (L.I.S.) - [ENERGY AUSTRALIA]
- (L) EASEMENT FOR ELECTRICITY & OTHER PURPOSES (L.I.S.)
- (M) EASEMENT FOR ELECTRICITY & OTHER PURPOSES 1 WIDE (L.I.S.)
- (N) EASEMENT FOR TRUCK ACCESS (L.I.S.)
- (O) EASEMENT FOR MEDICAL GAS (L.I.S.)
- (P) EASEMENT FOR MEDICAL GAS OVER EXISTING LINE OF PIPES (APPROX. POSITION)
- (Q) RIGHT OF FOOTWAY 1 & 1.35 WIDE & VAR. WIDTH (L.I.S.)
- (S) EASEMENT FOR MEDICAL GAS STORAGE (L.I.S.)
- (T) EASEMENT FOR WORK ACCESS (L.I.S.)
- (T1) EASEMENT FOR MAINTENANCE ACCESS (L.I.S.)
- (T3) EASEMENT FOR VACUUM OVER EXISTING LINE OF PIPES (APPROX. POSITION)
- (U) EASEMENT FOR GENERATOR OVER EXISTING LINE OF CABLES (APPROX. POSITION)

PLAN
OF SUBDIVISION OF LOTS 28 & 29
D.P.881417 & LOT 10 D.P.846558 AND
CONSOLIDATION OF LOT 22 D.P.867249
& LOTS 24-27 INCL. D.P.881417
VICTORIA STREET, DARLINGHURST
CITY OF SYDNEY

1:500
LEVEL 4

OPTION 4A

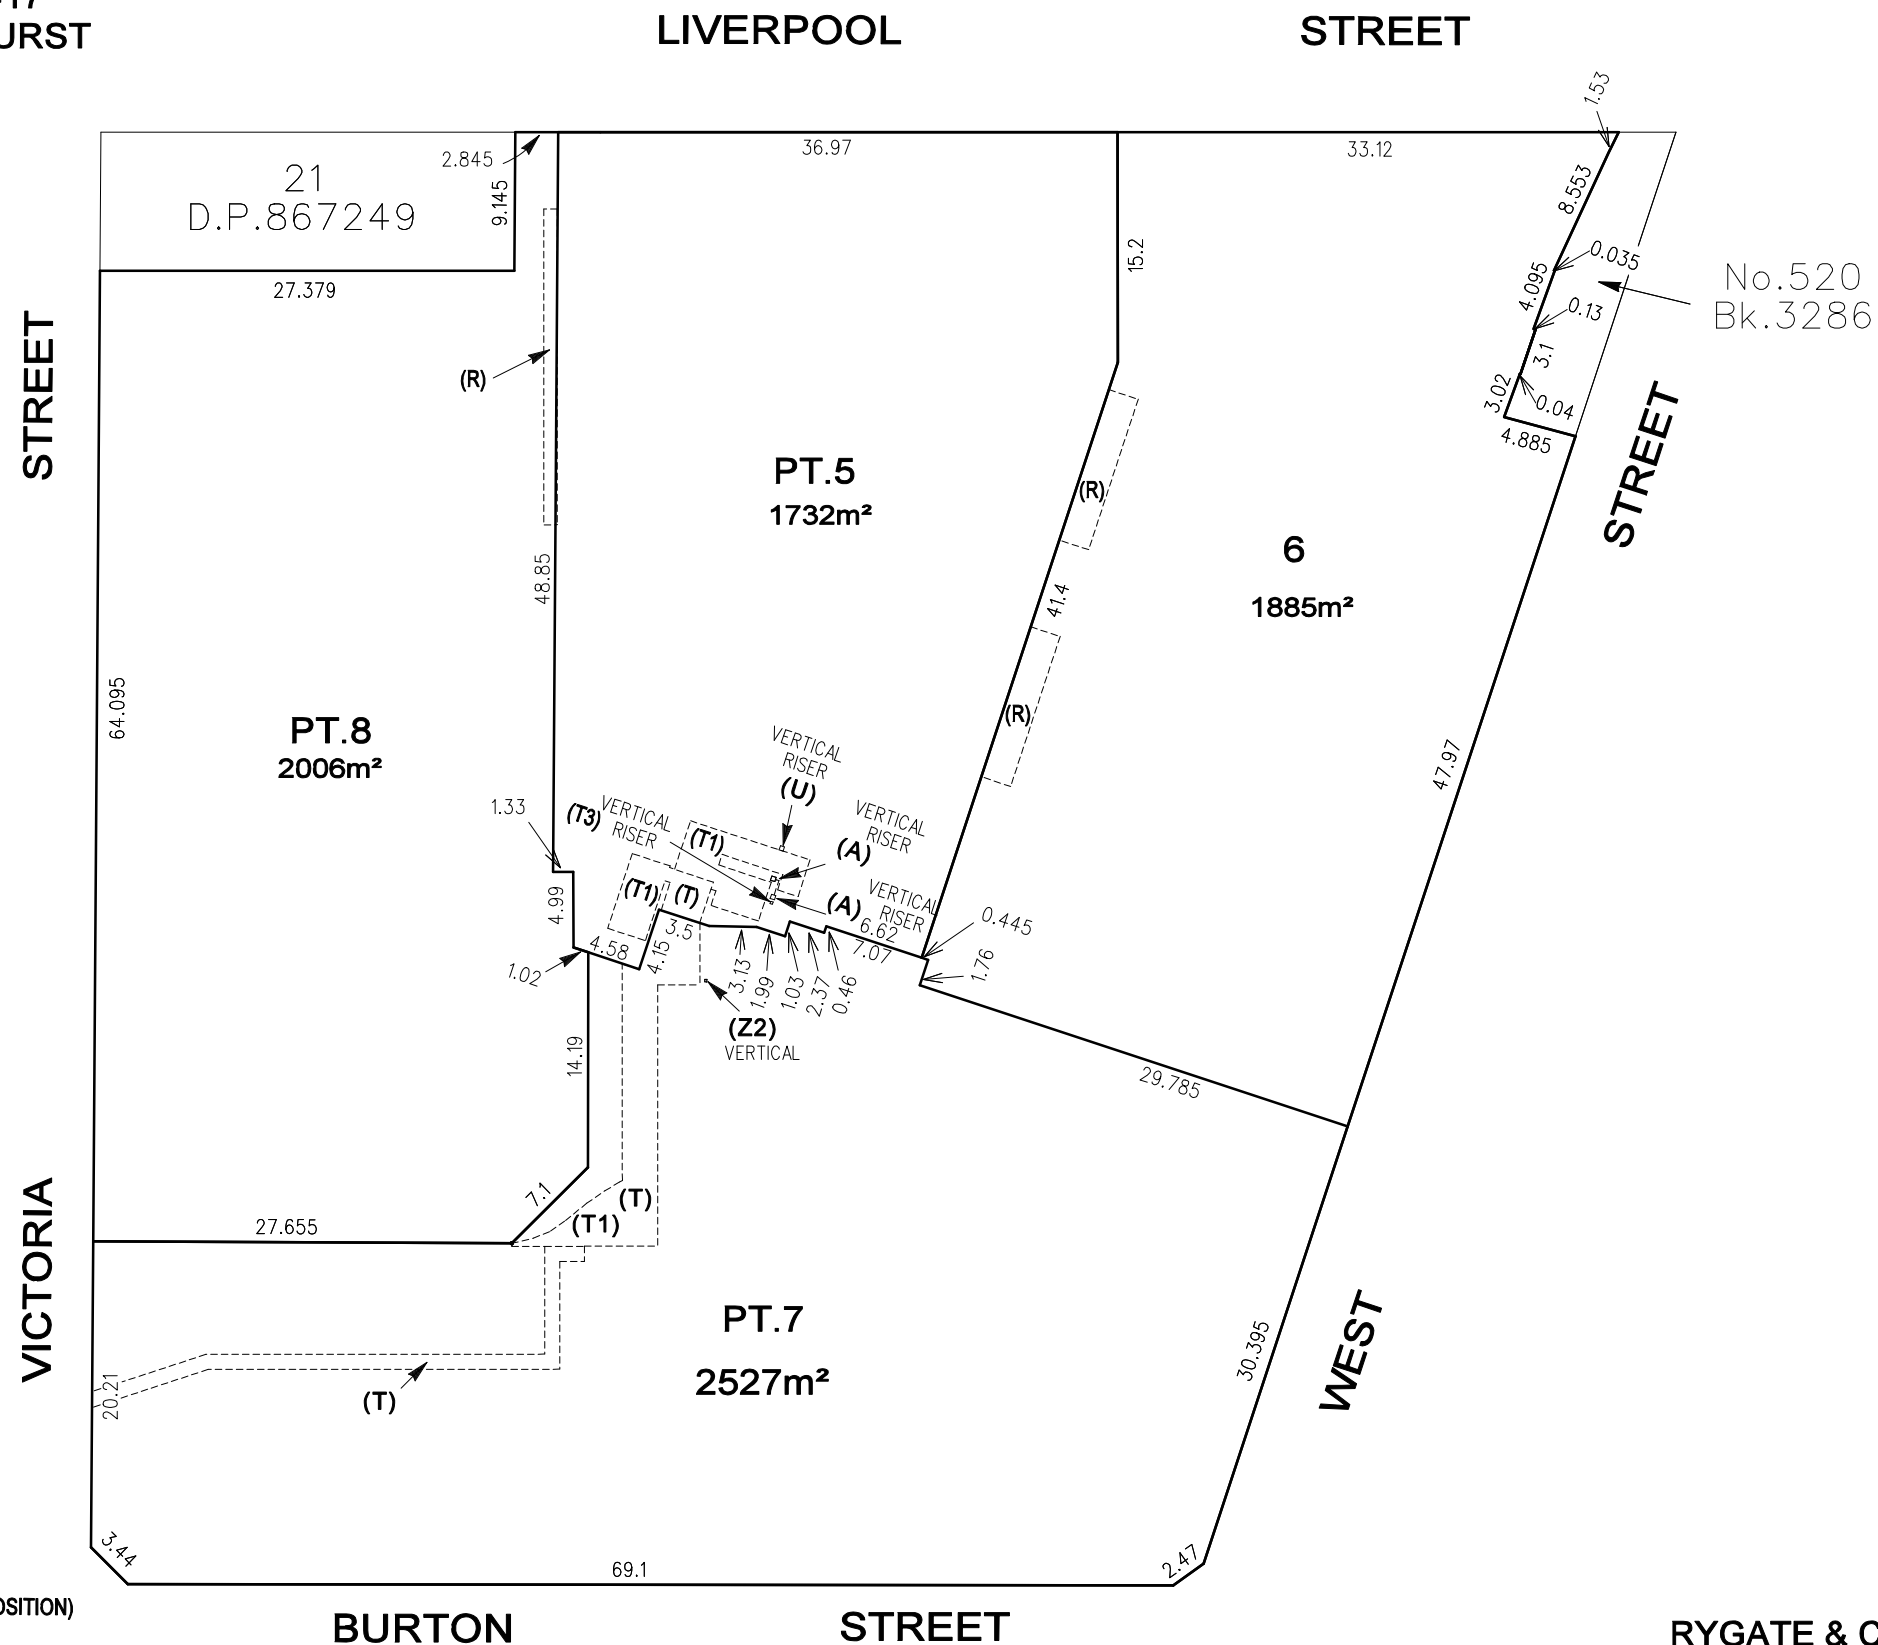

NOTE :
DIMENSIONS AND AREAS SHOWN HEREON
ARE SUBJECT TO SURVEY

(A) EASEMENT FOR DIESEL OVER EXISTING LINE OF PIPES (APPROX. POSITION)

(R) EASEMENT FOR SUNSHADE (L.I.S.)

(T) EASEMENT FOR WORK ACCESS & FIRE EGRESS (L.I.S.)

(T1) EASEMENT FOR MAINTENANCE ACCESS (L.I.S.) - [GOODS LIFT/STAIRS/LOBBY]

(T3) EASEMENT FOR VACUUM OVER EXISTING LINE OF PIPES (APPROX. POSITION)

(U) EASEMENT FOR ELECTRICITY GENERATOR OVER EXISTING LINE OF CABLES (APPROX. POSITION)

(Z2) EASEMENT TO DRAIN WATER OVER EXISTING LINE OF PIPES (APPROX. POSITION)

© RYGATE & COMPANY PTY. LIMITED 2007

LEVEL 4 IS THE STRATUM LYING BETWEEN
HORIZONTAL PLANES AT R.L.41.38 & R.L.45.68 A.H.D.

RYGATE & COMPANY PTY LIMITED
SURVEYORS

LEVEL 3, 81 YORK STREET, SYDNEY 2000
PHONE 9262 6800 FAX 9262 6843
ABN 61 001 204897

REF: 72176/7


DATE: 12/02/2008

PLAN
OF SUBDIVISION OF LOTS 28 & 29
D.P.881417 & LOT 10 D.P.846558 AND
CONSOLIDATION OF LOT 22 D.P.867249
& LOTS 24-27 INCL. D.P.881417
VICTORIA STREET, DARLINGHURST
CITY OF SYDNEY

1:500

LEVEL 5

OPTION 4A

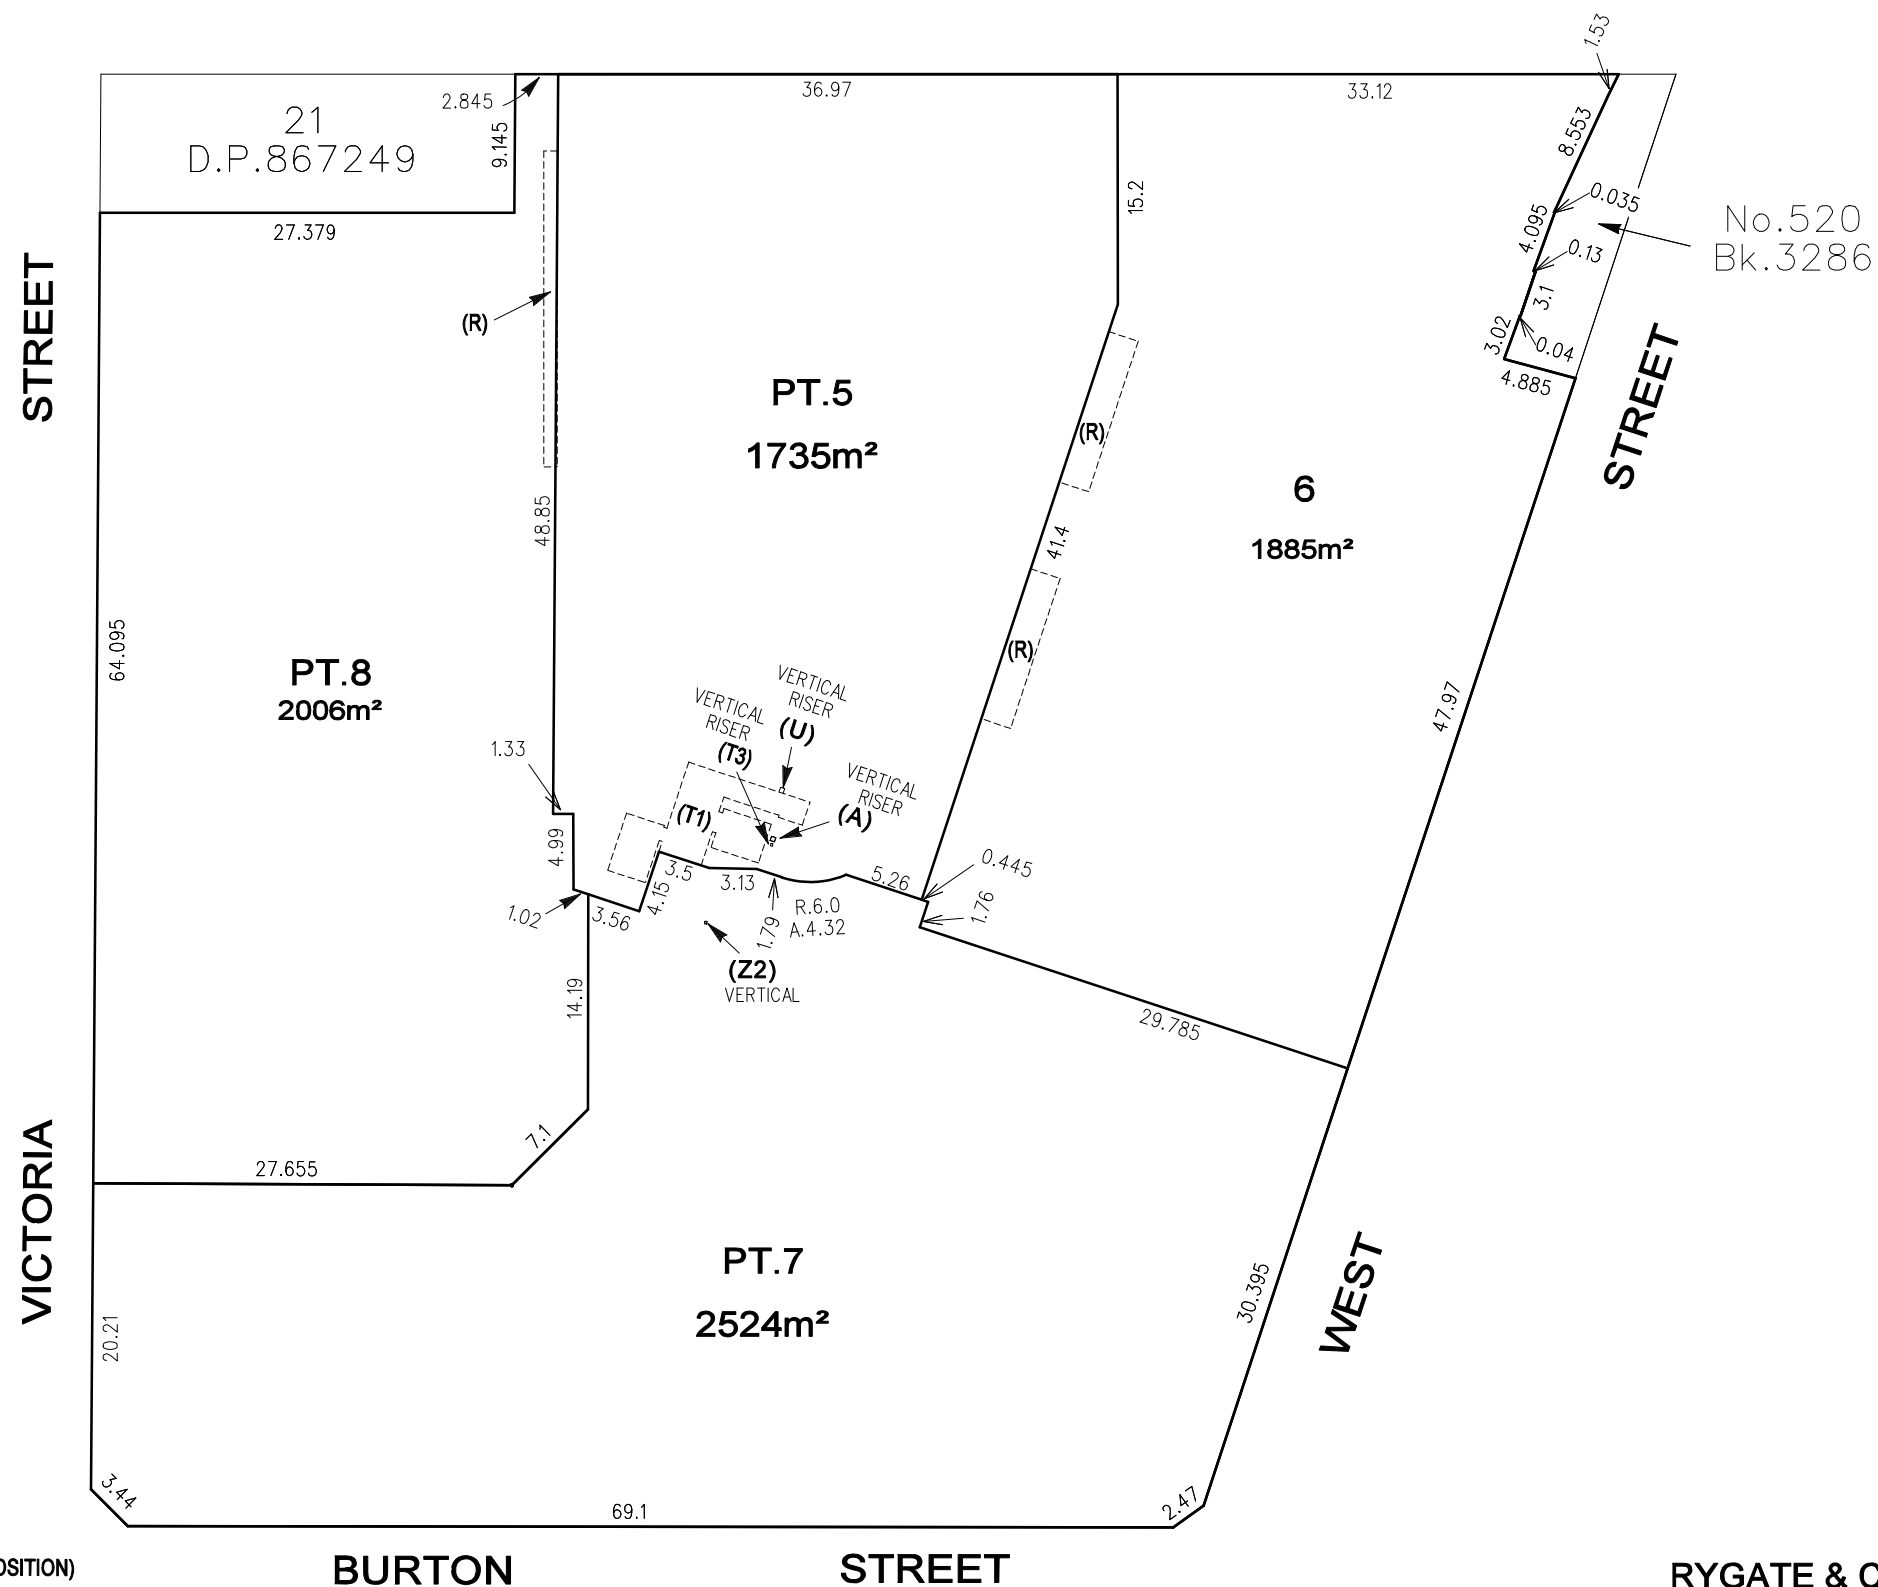

NOTE :
DIMENSIONS AND AREAS SHOWN HEREON
ARE SUBJECT TO SURVEY

(A) EASEMENT FOR DIESEL OVER EXISTING LINE OF PIPES (APPROX. POSITION)

(R) EASEMENT FOR SUNSHADE (L.I.S.)

(T1) EASEMENT FOR MAINTENANCE ACCESS (L.I.S.) - [GOODS LIFT/ STAIRS/LOBBY]

(T3) EASEMENT FOR VACUUM OVER EXISTING LINE OF PIPES (APPROX. POSITION)

(U) EASEMENT FOR ELECTRICITY GENERATOR OVER EXISTING LINE OF CABLES (APPROX. POSITION)

(Z2) EASEMENT TO DRAIN WATER OVER EXISTING LINE OF PIPES (APPROX. POSITION)

© RYGATE & COMPANY PTY. LIMITED 2007

LEVEL 5 IS THE STRATUM LYING BETWEEN
HORIZONTAL PLANES AT R.L.45.68 & R.L.49.98 A.H.D.

RYGATE & COMPANY PTY LIMITED
SURVEYORS

LEVEL 3, 81 YORK STREET, SYDNEY 2000
PHONE 9262 6800 FAX 9262 6843
ABN 61 001 204897

REF: 72176/7


DATE: 12/02/2008

PLAN
OF SUBDIVISION OF LOTS 28 & 29
D.P.881417 & LOT 10 D.P.846558 AND
CONSOLIDATION OF LOT 22 D.P.867249
& LOTS 24-27 INCL. D.P.881417
VICTORIA STREET, DARLINGHURST
CITY OF SYDNEY

1:500

LEVEL 6

OPTION 4A

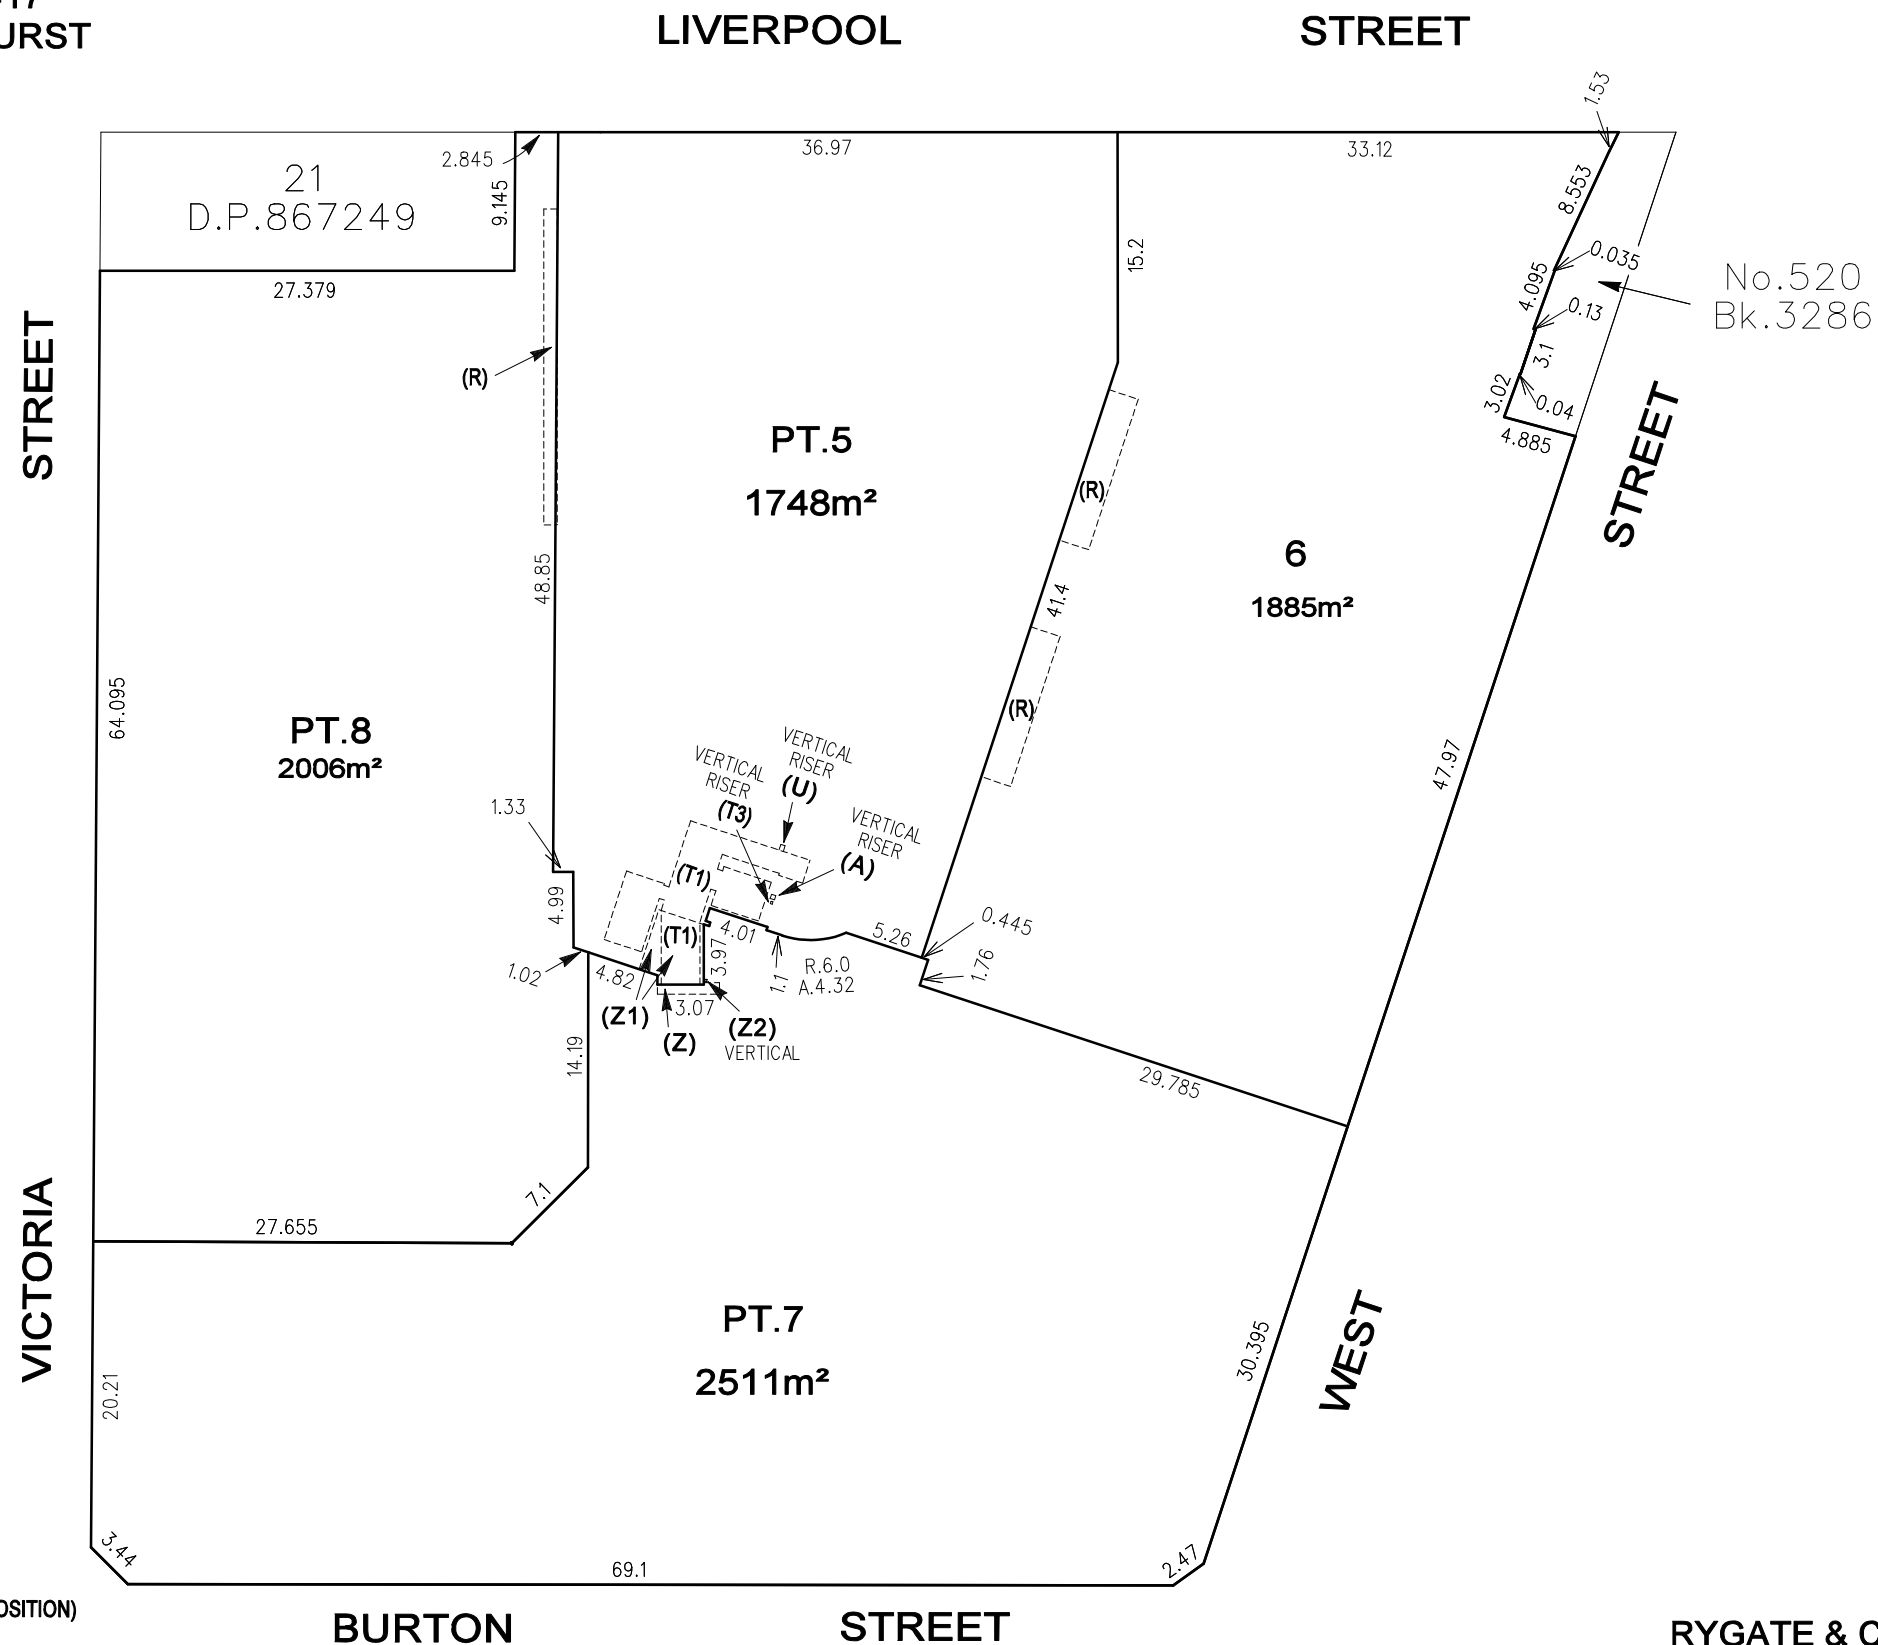

NOTE :
 DIMENSIONS AND AREAS SHOWN HEREON
 ARE SUBJECT TO SURVEY

- (A) EASEMENT FOR DIESEL OVER EXISTING LINE OF PIPES (APPROX. POSITION)
- (R) EASEMENT FOR SUNSHADE (L.I.S.)
- (T1) EASEMENT FOR MAINTENANCE ACCESS (L.I.S.) - [GOODS LIFT/STAIRS/LOBBY]
- (U) EASEMENT FOR ELECTRICITY GENERATOR OVER EXISTING LINE OF CABLES (APPROX. POSITION)
- (T3) EASEMENT FOR VACUUM OVER EXISTING LINE OF PIPES (APPROX. POSITION)
- (Z) EASEMENT FOR SUPPORT FOR OVERBRIDGE (L.I.S.)
- (Z2) EASEMENT TO DRAIN WATER OVER EXISTING LINE OF PIPES (APPROX. POSITION)

BURTON

STREET

LEVEL 6 IS THE STRATUM LYING BETWEEN
 HORIZONTAL PLANES AT R.L.49.98 & R.L.54.28 A.H.D.
 OTHER THAN THAT PART DENOTED (Z1)
 WHICH IS THE STRATUM LYING BETWEEN
 HORIZONTAL PLANES AT R.L.49.74 & R.L.53.93

RYGATE & COMPANY PTY LIMITED
SURVEYORS

LEVEL 3, 81 YORK STREET, SYDNEY 2000
 PHONE 9262 6800 FAX 9262 6843
 ABN 61 001 204897

REF: 72176/7


DATE: 12/02/2008

PLAN
OF SUBDIVISION OF LOTS 28 & 29
D.P.881417 & LOT 10 D.P.846558 AND
CONSOLIDATION OF LOT 22 D.P.867249
& LOTS 24-27 INCL. D.P.881417
VICTORIA STREET, DARLINGHURST
CITY OF SYDNEY

1:500

LEVEL 7

OPTION 4A

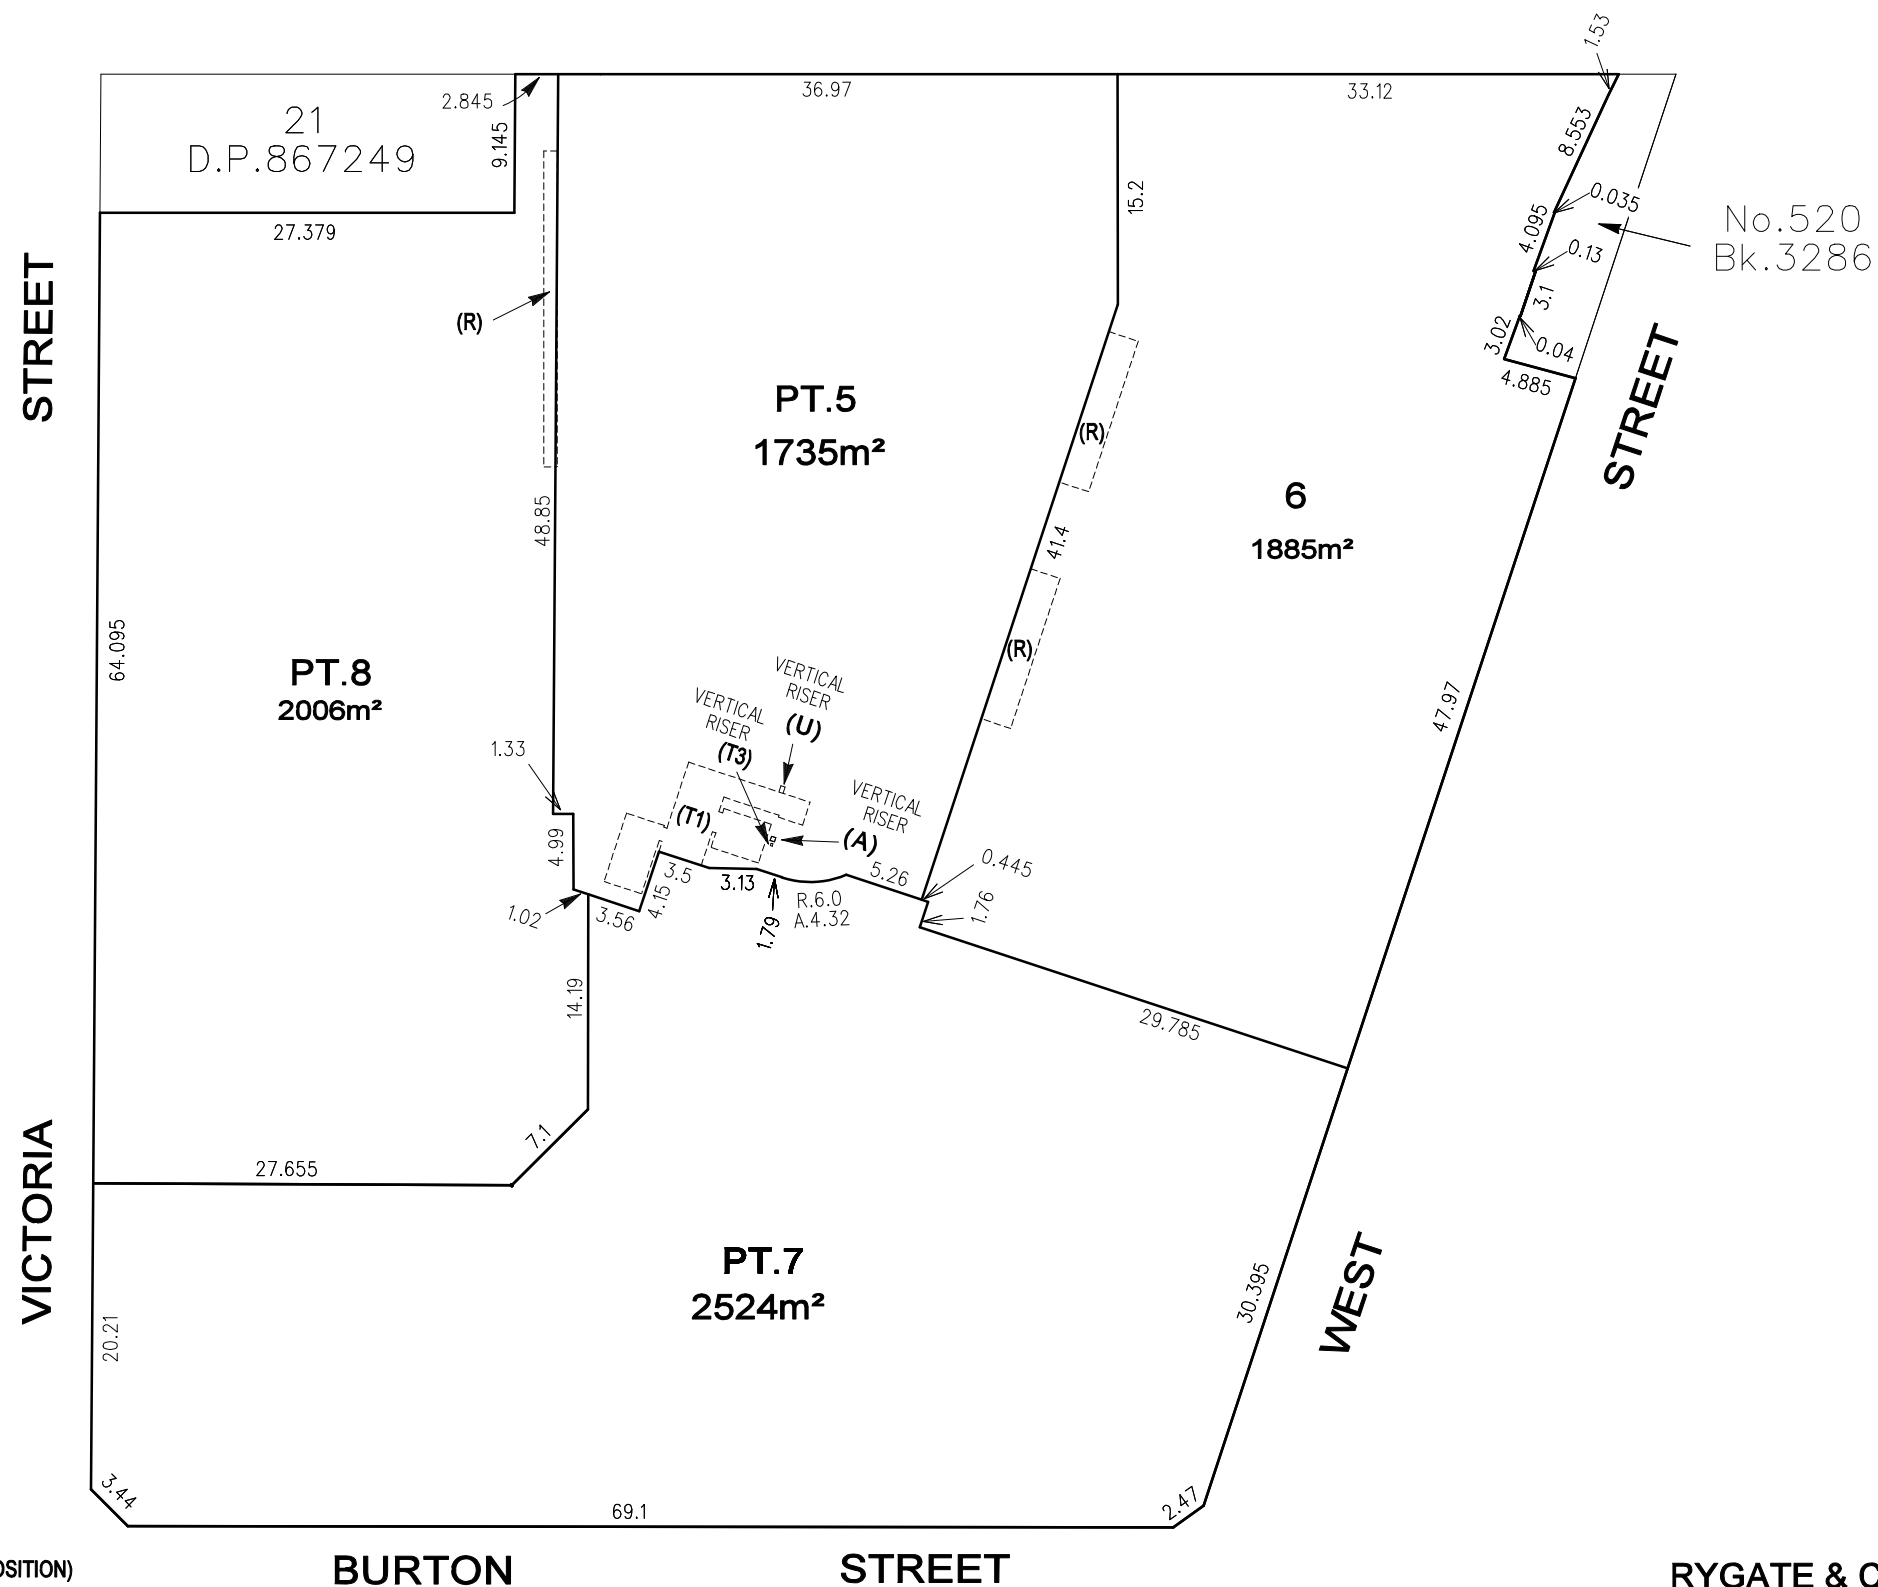

NOTE :
DIMENSIONS AND AREAS SHOWN HEREON
ARE SUBJECT TO SURVEY

- (A)** EASEMENT FOR DIESEL OVER EXISTING LINE OF PIPES (APPROX. POSITION)
(R) EASEMENT FOR SUNSHADE (L.I.S.)
(T1) EASEMENT FOR MAINTENANCE ACCESS (L.I.S.) - [GOODS LIFT/ STAIRS/LOBBY]
(T3) EASEMENT FOR VACUUM OVER EXISTING LINE OF PIPES (APPROX. POSITION)
(U) EASEMENT FOR ELECTRICITY GENERATOR OVER EXISTING LINE OF CABLES (APPROX. POSITION)

RYGATE & COMPANY PTY LIMITED
SURVEYORS

LEVEL 3, 81 YORK STREET, SYDNEY 2000
PHONE 9262 6800 FAX 9262 6843
ABN 61 001 204897

1:500

LEVEL 8

1:500



- (A) EASEMENT FOR DIESEL OVER EXISTING LINE OF PIPES (APPROX. POSITION)
(R) EASEMENT FOR SUNSHADE (L.I.S.)
(T1) EASEMENT FOR MAINTENANCE ACCESS (L.I.S.) - [GOODS LIFT/ STAIRS/LOBBY]
(T3) EASEMENT FOR VACUUM OVER EXISTING LINE OF PIPES (APPROX. POSITION)
(U) EASEMENT FOR ELECTRICITY GENERATOR OVER EXISTING LINE OF CABLES (APPROX. POSITION)

RYGATE & COMPANY PTY LIMITED
SURVEYORS


LEVEL 3, 81 YORK STREET, SYDNEY 2000
PHONE 9262 6800 FAX 9262 6843
ABN 61 001 204897

PLAN
OF SUBDIVISION OF LOTS 28 & 29
D.P.881417 & LOT 10 D.P.846558 AND
CONSOLIDATION OF LOT 22 D.P.867249
& LOTS 24-27 INCL. D.P.881417
VICTORIA STREET, DARLINGHURST
CITY OF SYDNEY

1:500

LEVEL 9

OPTION 4A

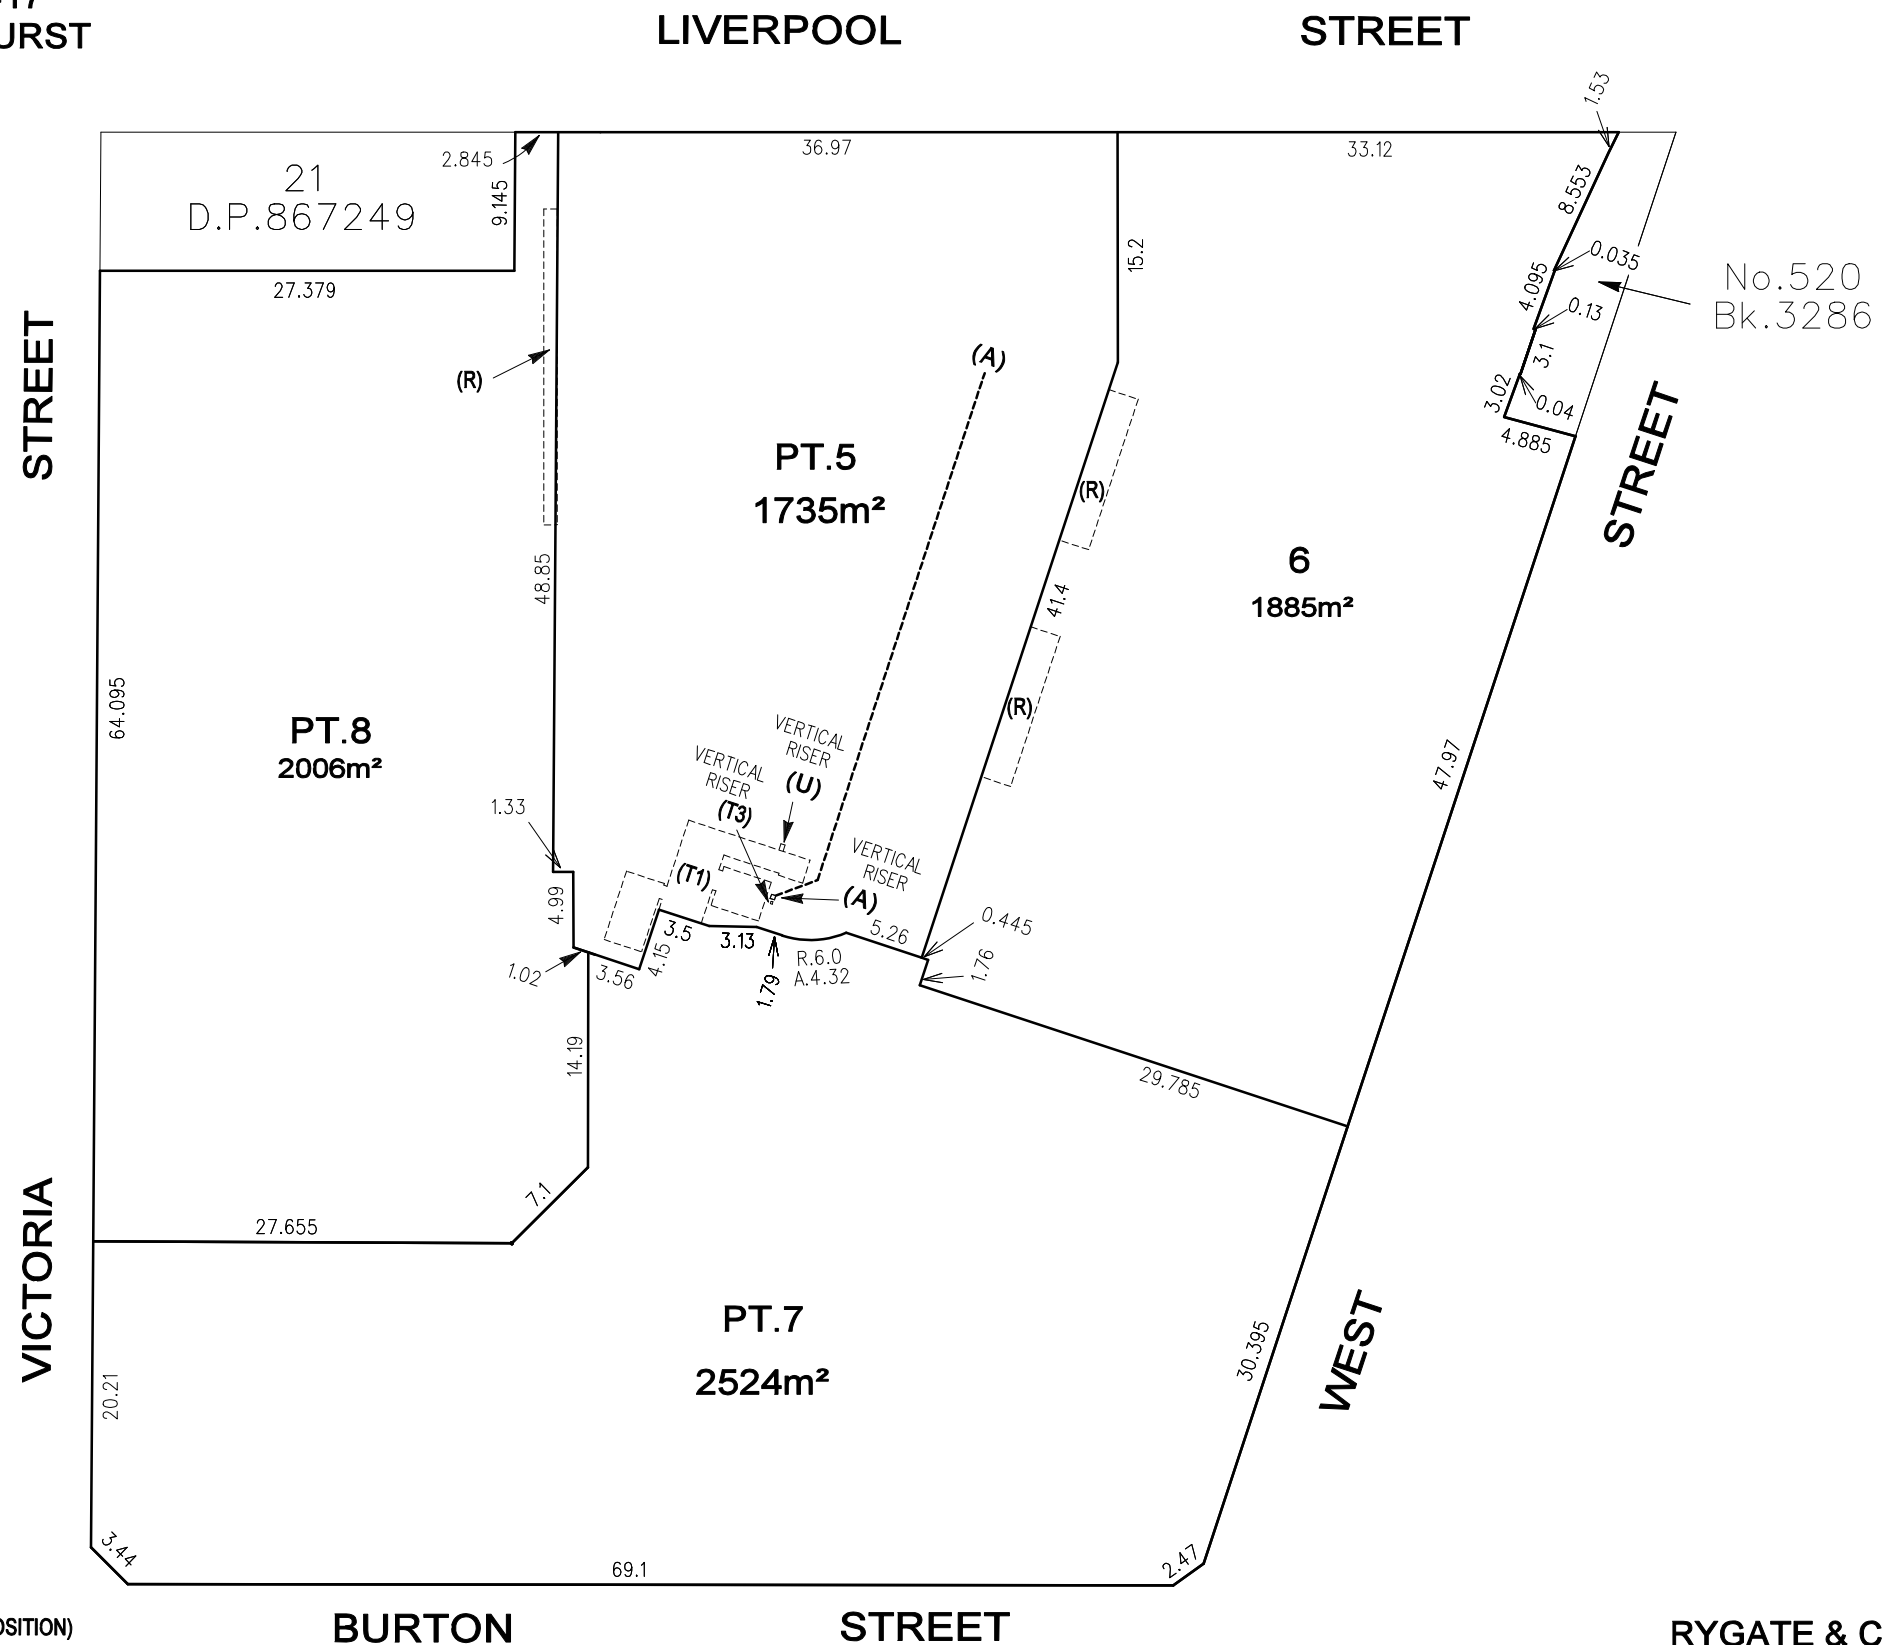

NOTE :
 DIMENSIONS AND AREAS SHOWN HEREON
 ARE SUBJECT TO SURVEY

- (A) EASEMENT FOR DIESEL OVER EXISTING LINE OF PIPES (APPROX. POSITION)
- (R) EASEMENT FOR SUNSHADE (L.I.S.)
- (T1) EASEMENT FOR MAINTENANCE ACCESS (L.I.S.) - [GOODS LIFT/ STAIRS/LOBBY]
- (T3) EASEMENT FOR VACUUM OVER EXISTING LINE OF PIPES (APPROX. POSITION)
- (U) EASEMENT FOR ELECTRICITY GENERATOR OVER EXISTING LINE OF CABLES (APPROX. POSITION)

LEVEL 9 IS THE STRATUM LYING BETWEEN
 HORIZONTAL PLANES AT R.L.62.88 & R.L.67.18 A.H.D.

RYGATE & COMPANY PTY LIMITED
SURVEYORS


LEVEL 3, 81 YORK STREET, SYDNEY 2000
 PHONE 9262 6800 FAX 9262 6843
 ABN 61 001 204897

PLAN
OF SUBDIVISION OF LOTS 28 & 29
D.P.881417 & LOT 10 D.P.846558 AND
CONSOLIDATION OF LOT 22 D.P.867249
& LOTS 24-27 INCL. D.P.881417
VICTORIA STREET, DARLINGHURST
CITY OF SYDNEY

1:500

LEVEL 10

OPTION 4A

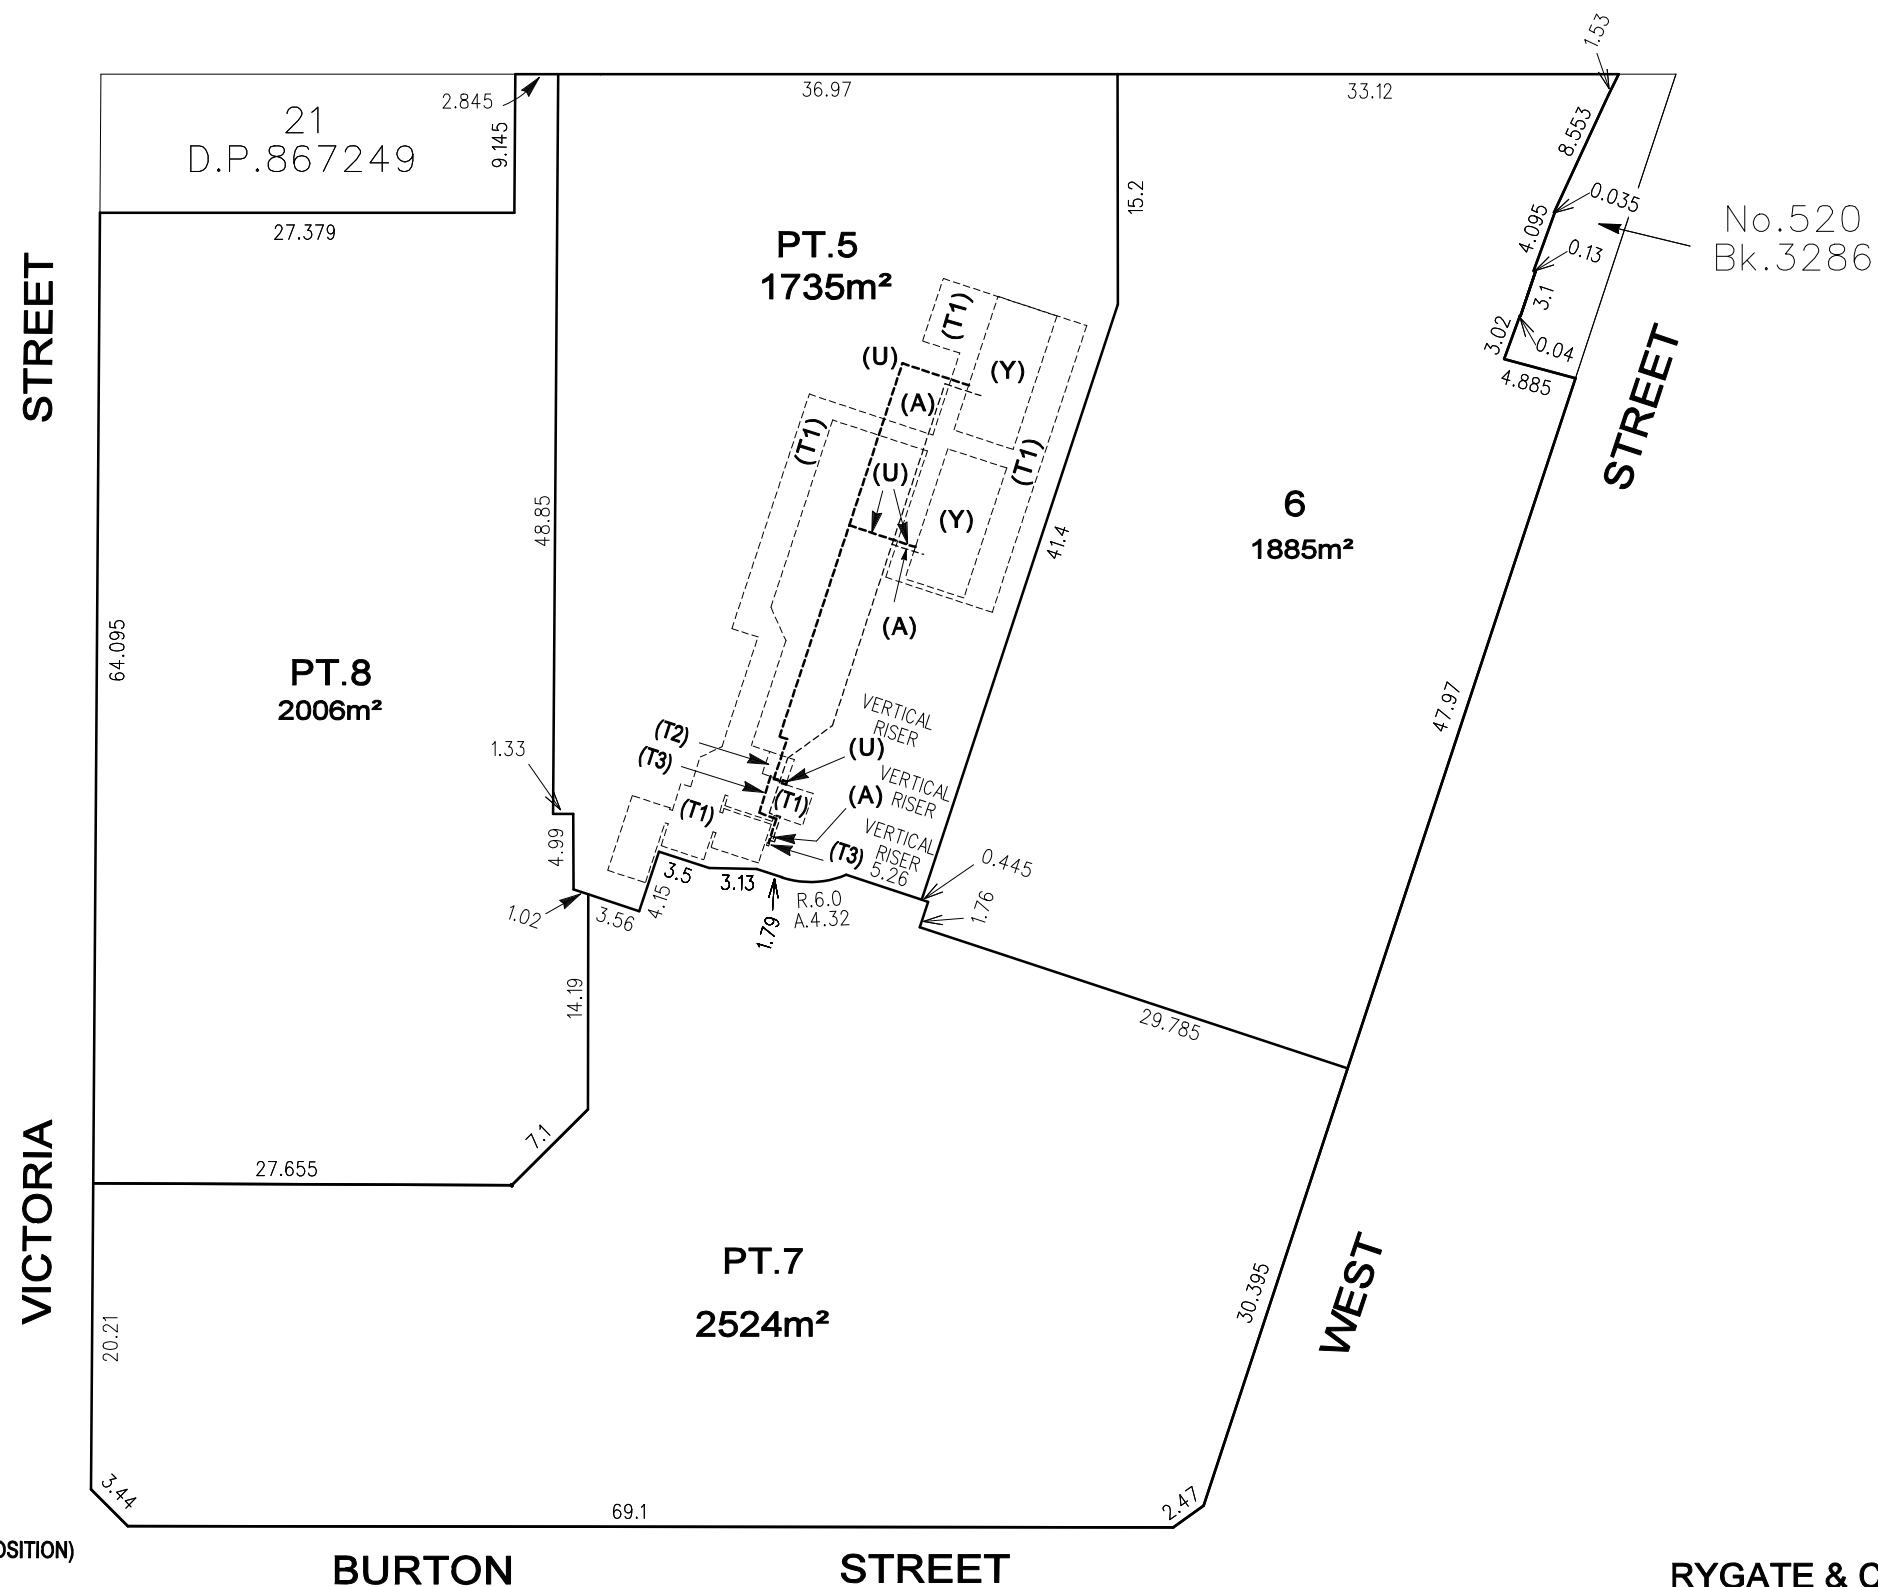

NOTE :
 DIMENSIONS AND AREAS SHOWN HEREON
 ARE SUBJECT TO SURVEY

- (A) EASEMENT FOR DIESEL OVER EXISTING LINE OF PIPES (APPROX. POSITION)
- (T1) EASEMENT FOR MAINTENANCE ACCESS (L.I.S.)
- (T2) EASEMENT FOR VACUUM PLANT (L.I.S.)
- (T3) EASEMENT FOR VACUUM OVER EXISTING LINE OF PIPES (APPROX. POSITION)
- (Y) EASEMENT FOR ELECTRICITY GENERATOR (L.I.S.)
- (U) EASEMENT FOR ELECTRICITY GENERATOR OVER EXISTING LINE OF CABLES (APPROX. POSITION)


LEVEL 10 IS THE STRATUM LYING BETWEEN
 HORIZONTAL PLANES AT R.L.67.18 & R.L.71.5 A.H.D.
 THE STRATUM ABOVE LEVEL 10 IS PT. LOT 5
 AND IS UNLIMITED IN HEIGHT

RYGATE & COMPANY PTY LIMITED
SURVEYORS

LEVEL 3, 81 YORK STREET, SYDNEY 2000
 PHONE 9262 6800 FAX 9262 6843
 ABN 61 001 204897

SECTION ALONG CENTRE LEVEL 6 BRIDGE LINK

1:250 @ A4

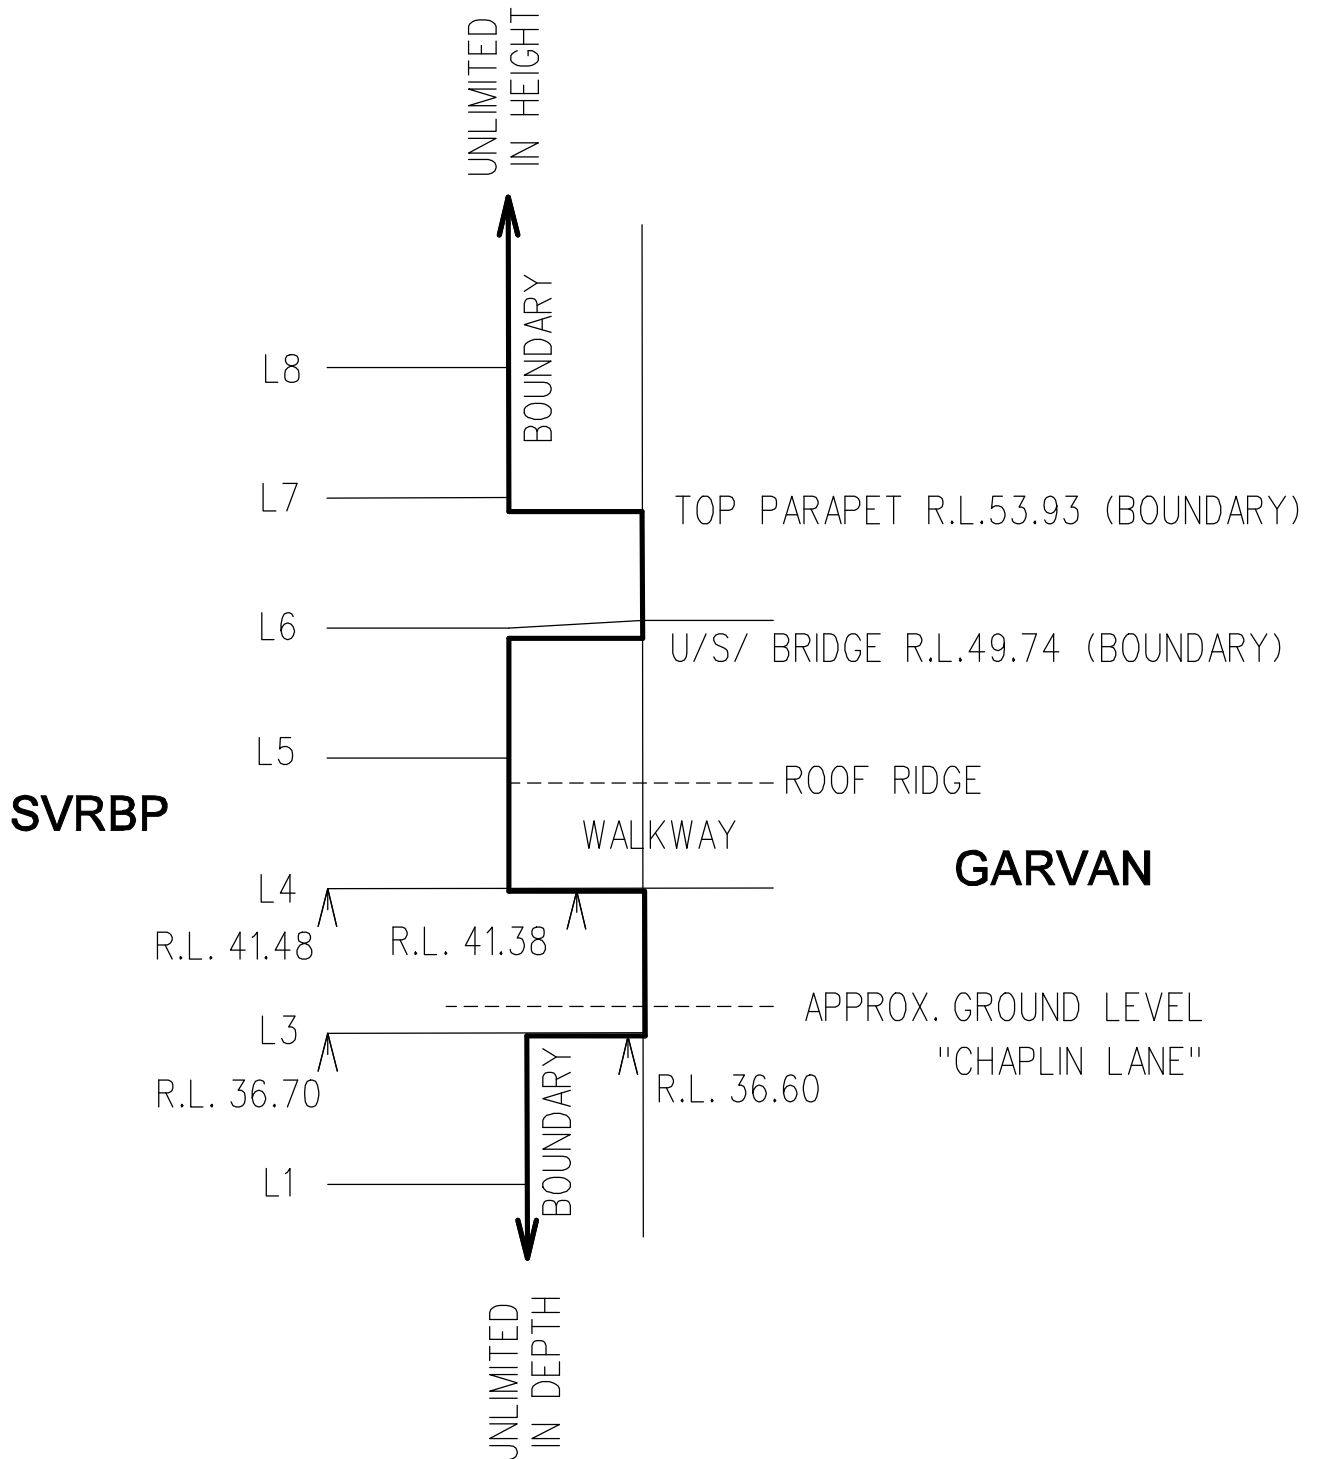

RYGATE & COMPANY PTY LIMITED SURVEYORS

LEVEL 3, 81 YORK STREET, SYDNEY 2000
PHONE 9262 6800 FAX 9262 6843

ABN 61 001 204897

REF: 72176/6

DATE: 30/01/2008