



PHOTO LOCATION 1



PHOTO LOCATION 2



PHOTO LOCATION 3



PHOTO LOCATION 4

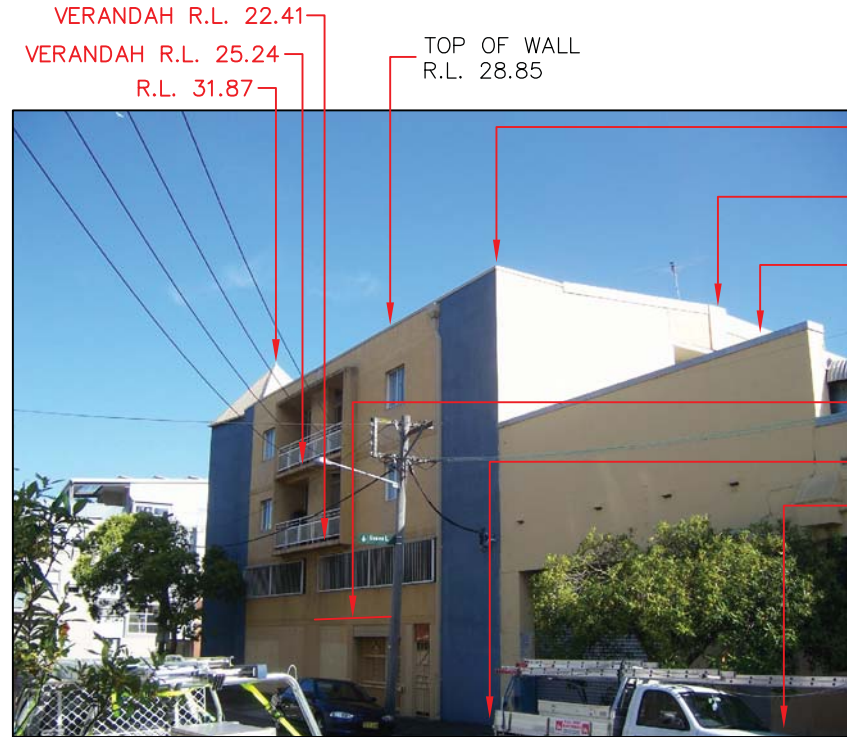



PHOTO LOCATION 5



PHOTO LOCATION 6



PHOTO LOCATION 7

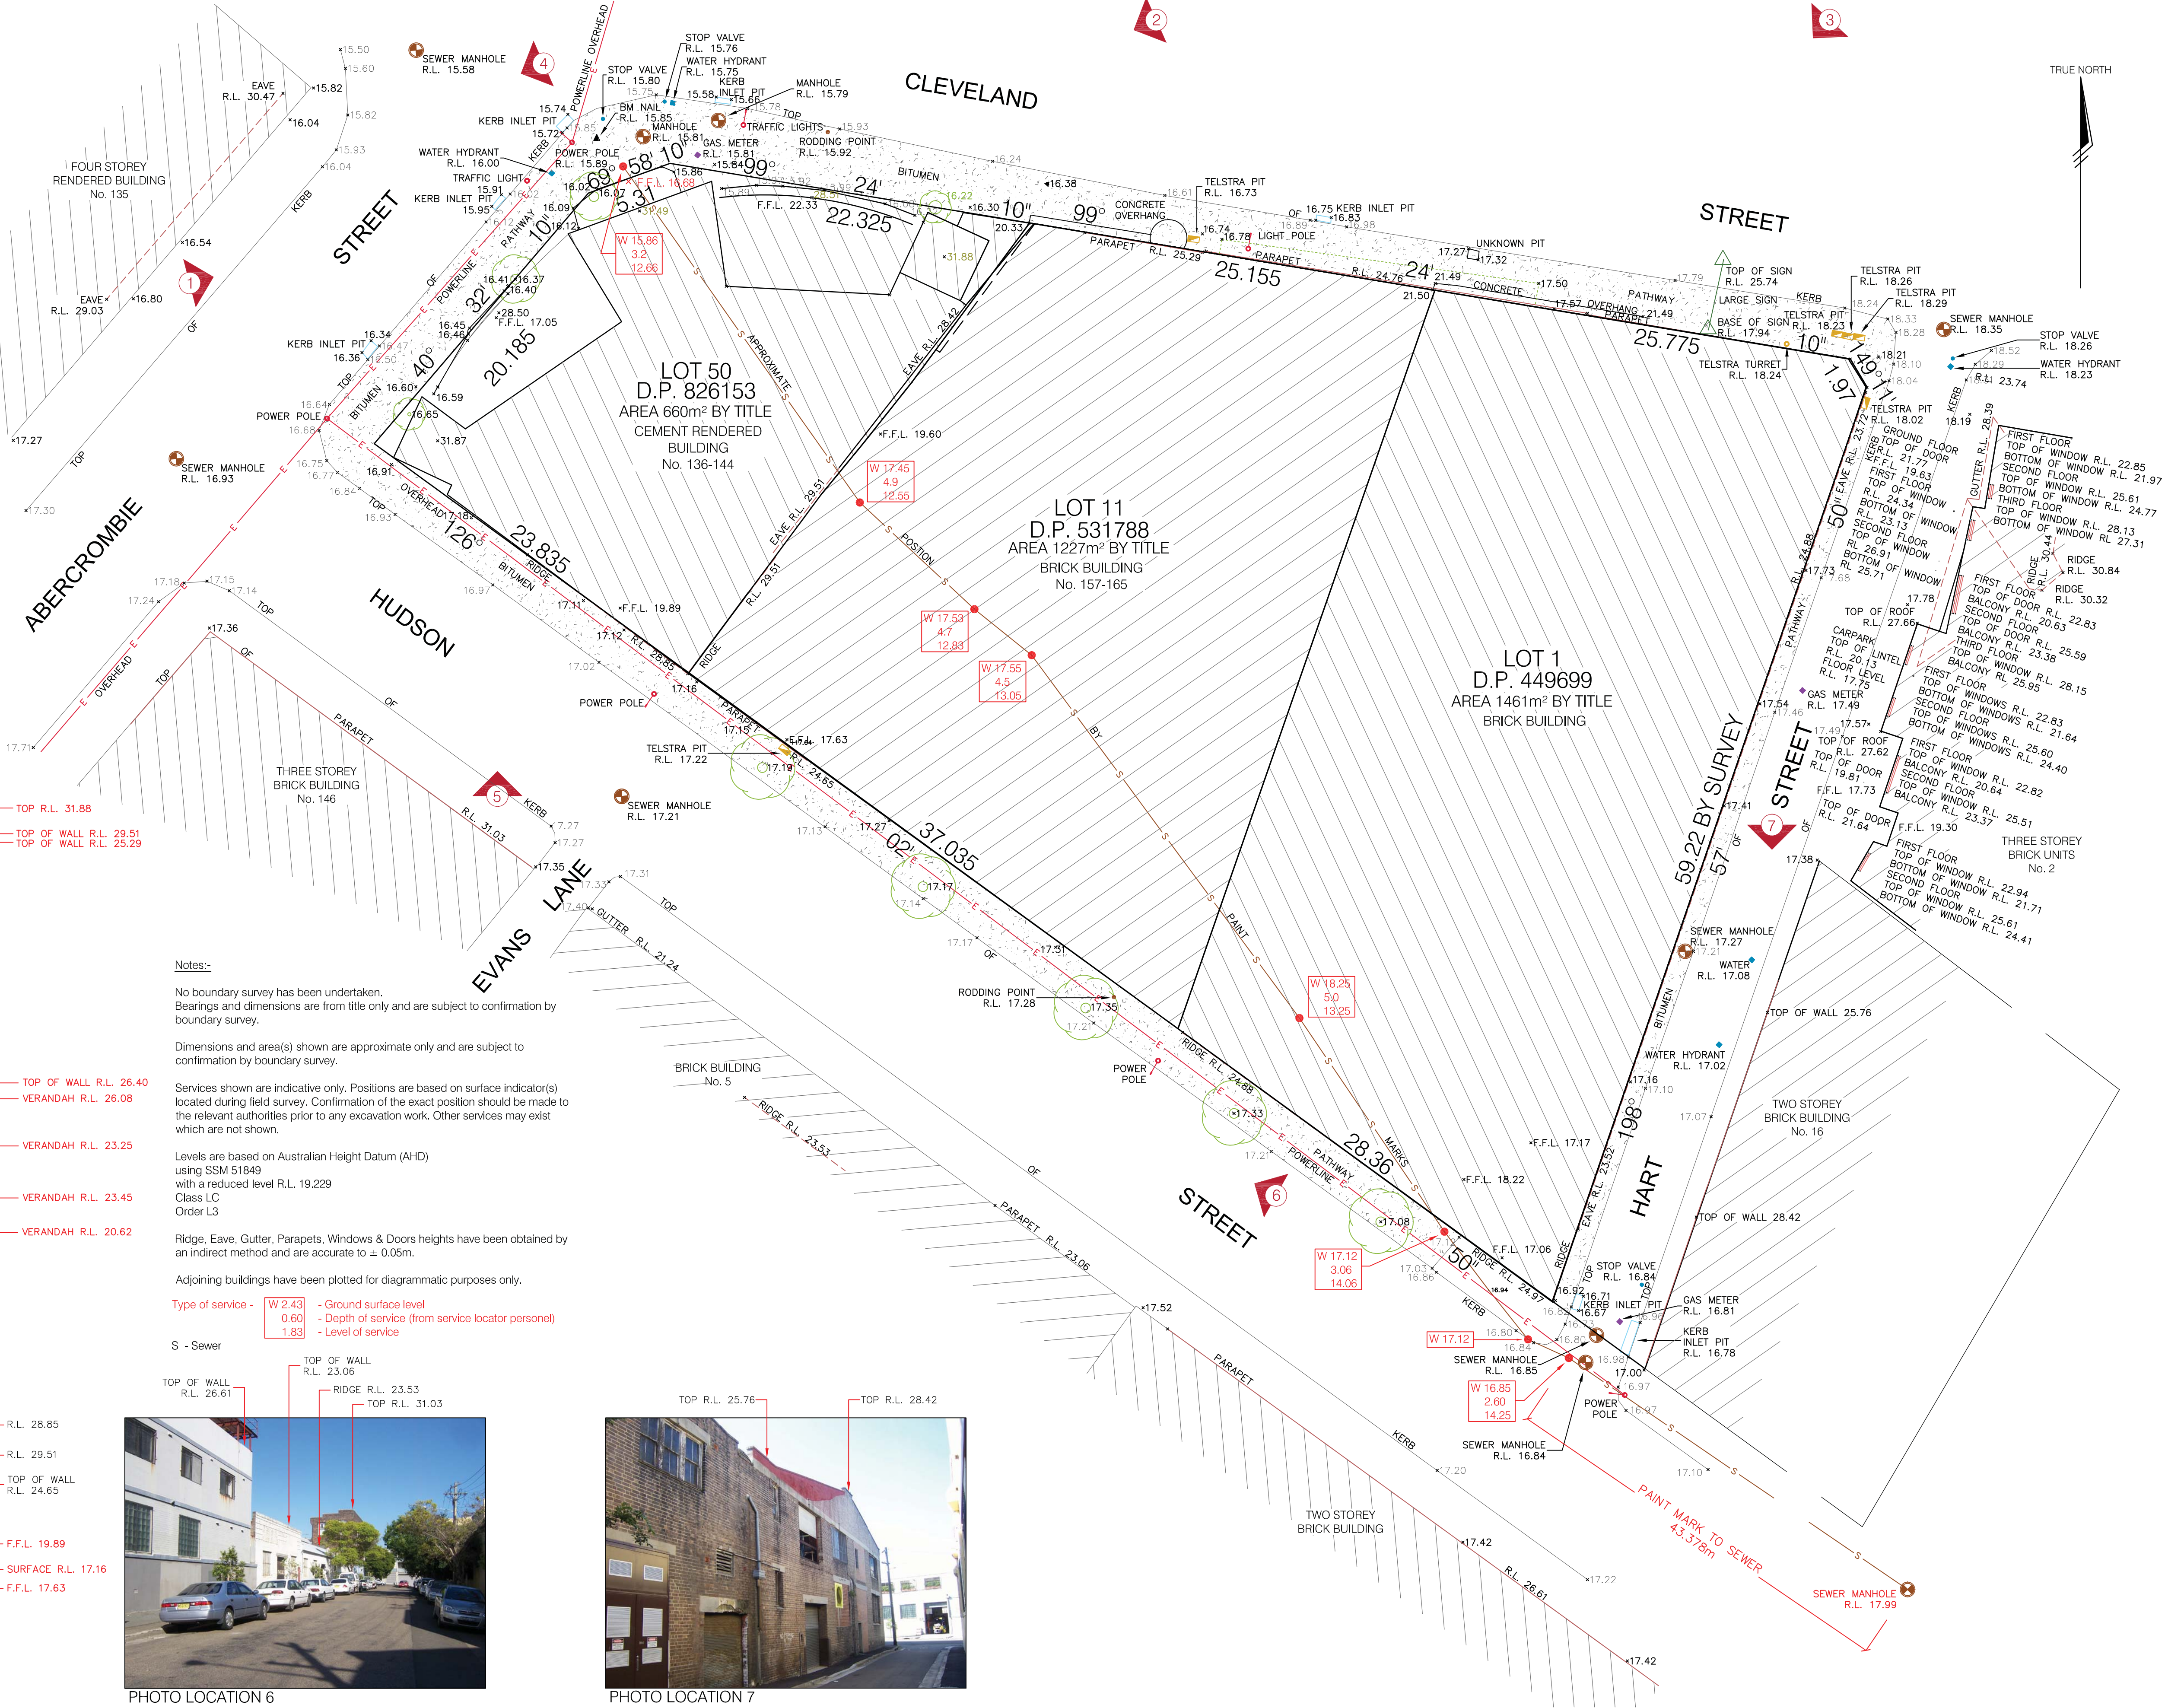

Notes:-

No boundary survey has been undertaken. Bearings and dimensions are from title only and are subject to confirmation by boundary survey.

Dimensions and area(s) shown are approximate only and are subject to confirmation by boundary survey.

Services shown are indicative only. Positions are based on surface indicator(s) located during field survey. Confirmation of the exact position should be made to the relevant authorities prior to any excavation work. Other services may exist which are not shown.

Levels are based on Australian Height Datum (AHD) using SSM 51849 with a reduced level R.L. 19.229 Class LC Order L3

Ridge, Eave, Gutter, Parapets, Windows & Doors heights have been obtained by an indirect method and are accurate to ± 0.05m.

Adjoining buildings have been plotted for diagrammatic purposes only.

Type of service -
W 2.43 - Ground surface level
0.60 - Depth of service (from service locator personnel)
1.83 - Level of service


S - Sewer



PHOTO LOCATION 8



PHOTO LOCATION 9

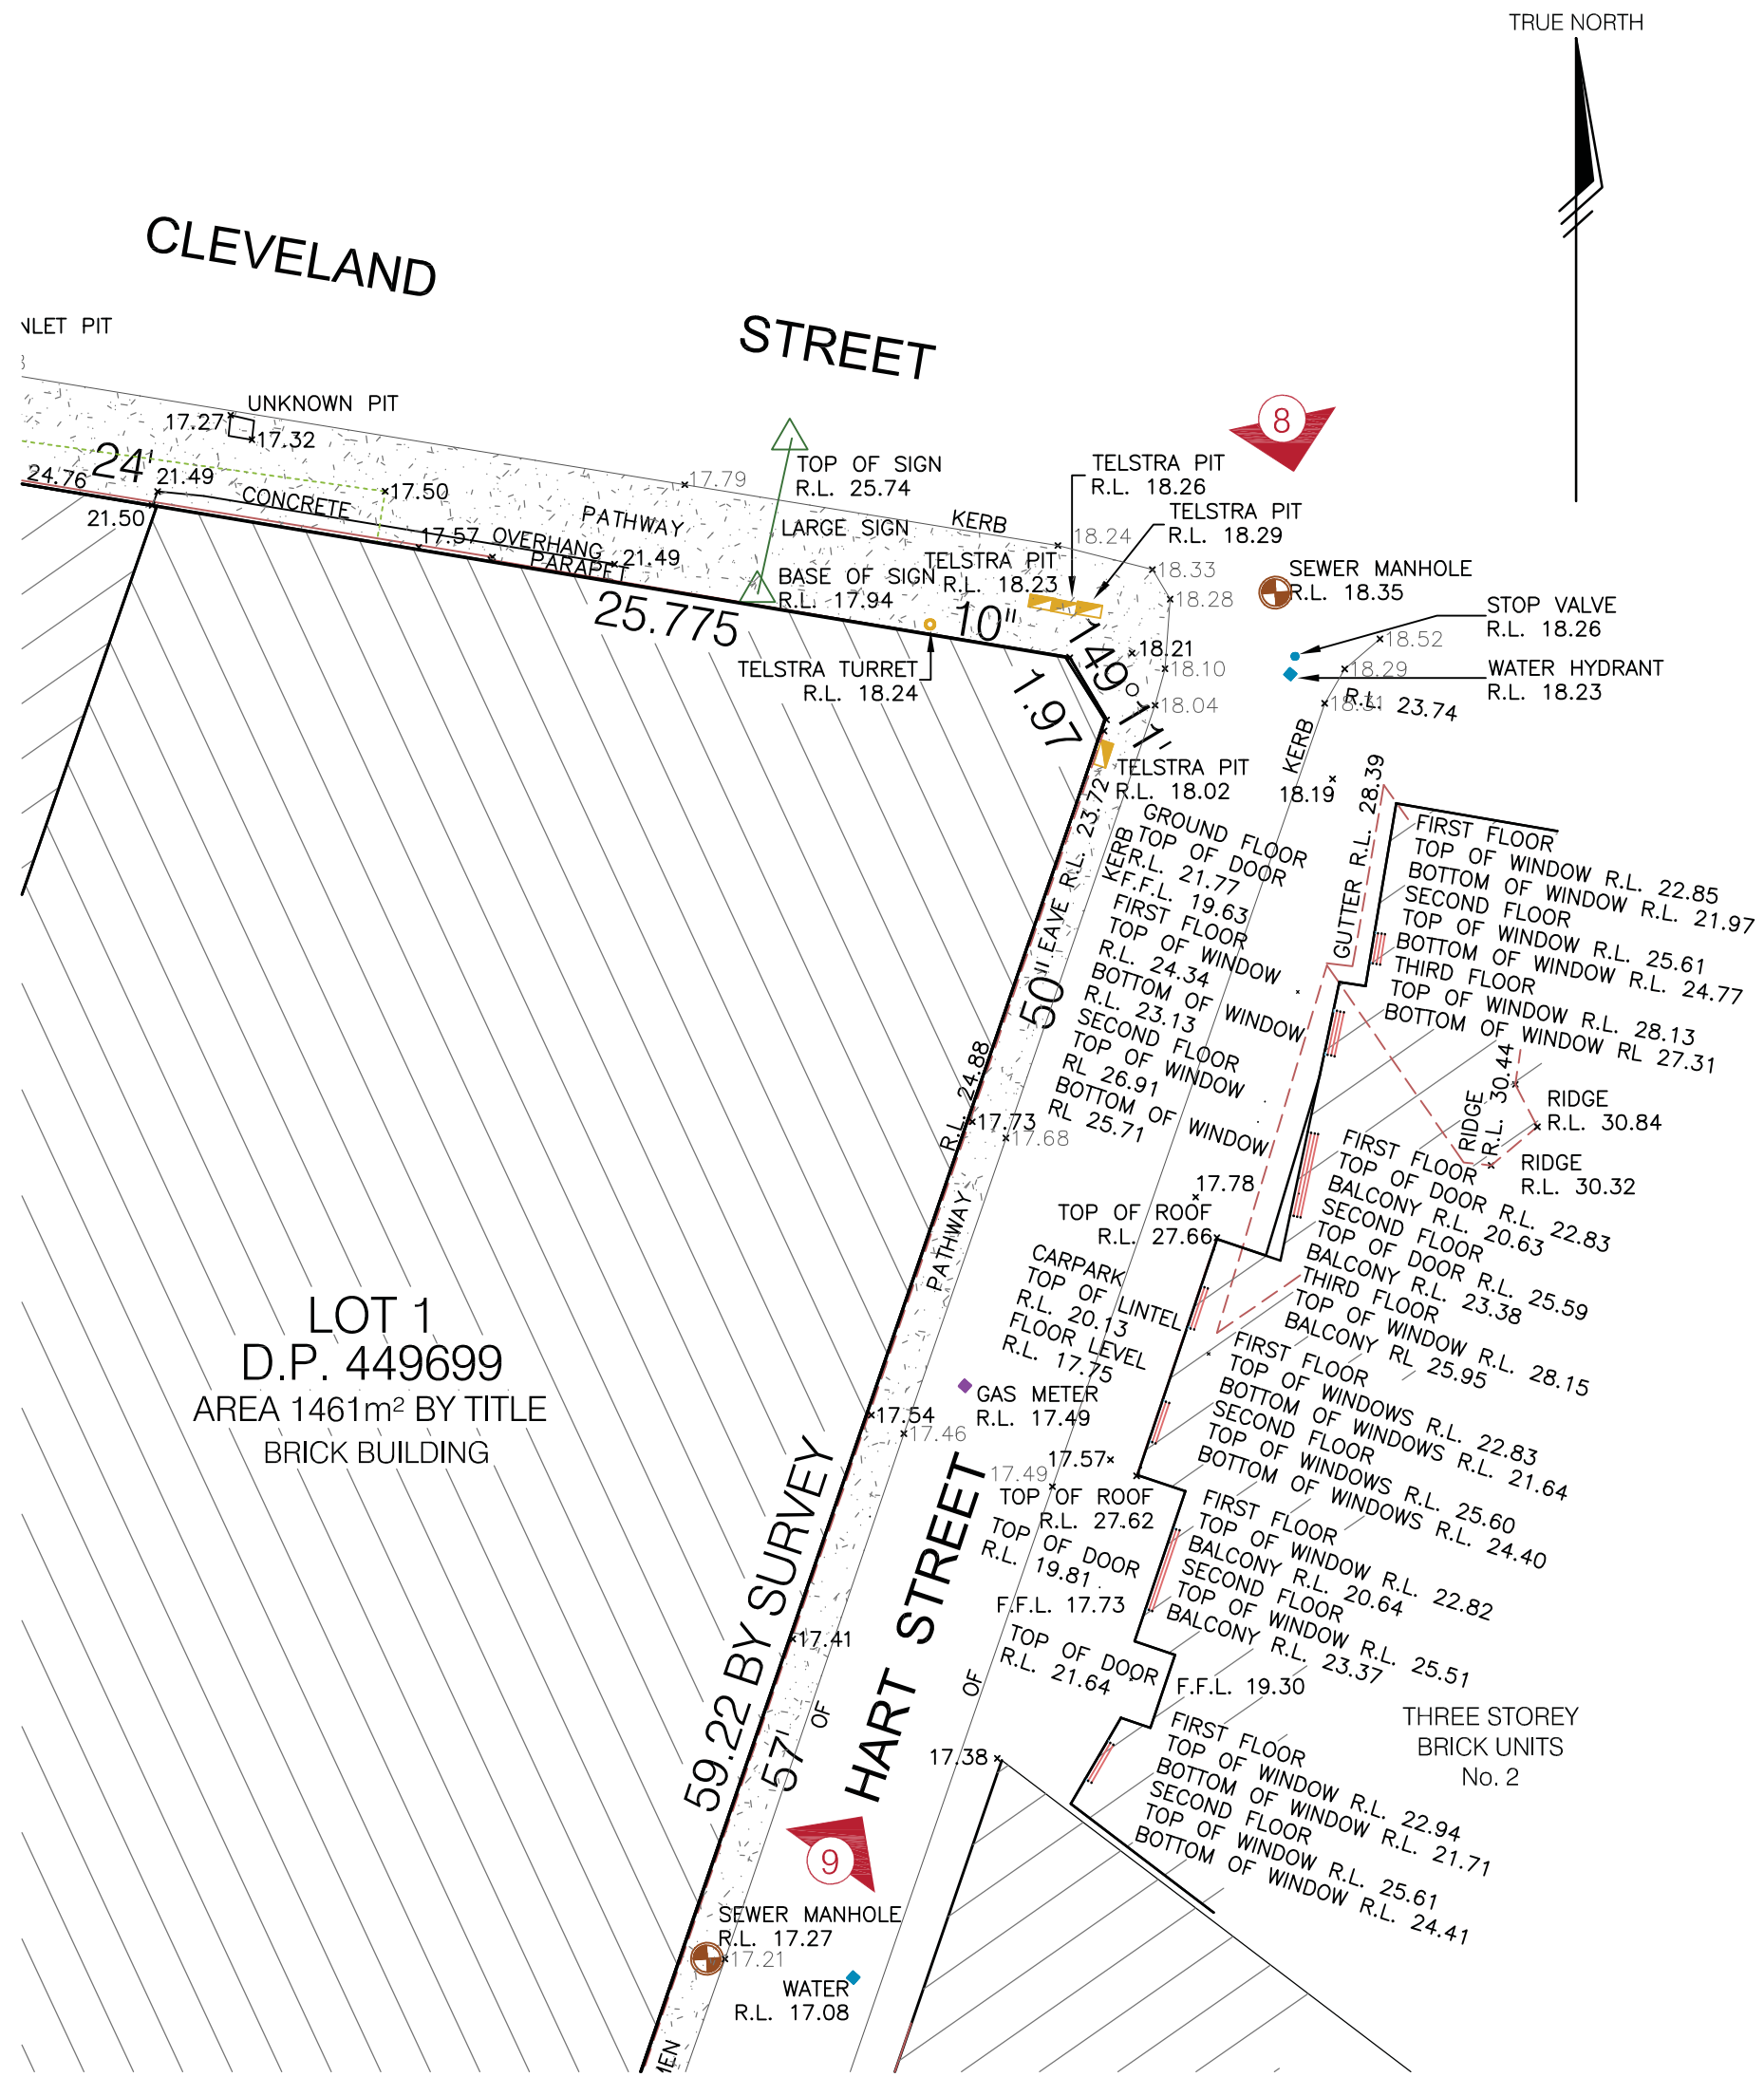

Issue	Amendment	Date
C	MARKED SEWER LINE	25/06/08
D	WINDOW LEVELS No. 2	11/02/10

TITLE INFORMATION	
Lot:	50, 11, 1
Plan No.:	826153, 531788, 449699
Title / Folio:	50/826153, 11/531788, 1/449699
L.G.A.:	SYDNEY
Parish:	ALEXANDRIA
County:	CUMBERLAND

QUALITY ASSURANCE	
Surveyor:	CE
Drafter:	PL
Checked by:	CE
Approved by:	CE
Date:	25/06/08
Date:	25/06/08

COPYRIGHT © THIS DOCUMENT IN BOTH ELECTRONIC AND HARD COPY IS THE PROPERTY OF LAWRENCE GROUP PTY LTD. IT MUST NOT BE REPRODUCED OR USED FOR ANY OTHER PROJECT WITHOUT THE WRITTEN APPROVAL OF LAWRENCE GROUP PTY LTD.		Date of Survey: 23/06/08	Date of Plan: 11/02/10
Datum: AHD		Scale: 1:200	Co-ords: (Original size A1)
Cad ref : 071521-DETL-001D.dwg		Sheet 2 of 2	
JOB NUMBER 071521		DRAWING NUMBER / ISSUE DETL-001 / D	