

Notes:-

The complied draft consolidation plan is prepared to accompany a development application and should not be used for any other purpose.

The dimensions & areas shown hereon are subject to field survey and plan registration at the department of lands.

ABERCROMBIE STREET

CLEVELAND

STREET



HART

STREET

HUDSON

STREET

LOT 100  
AREA 3348m<sup>2</sup>

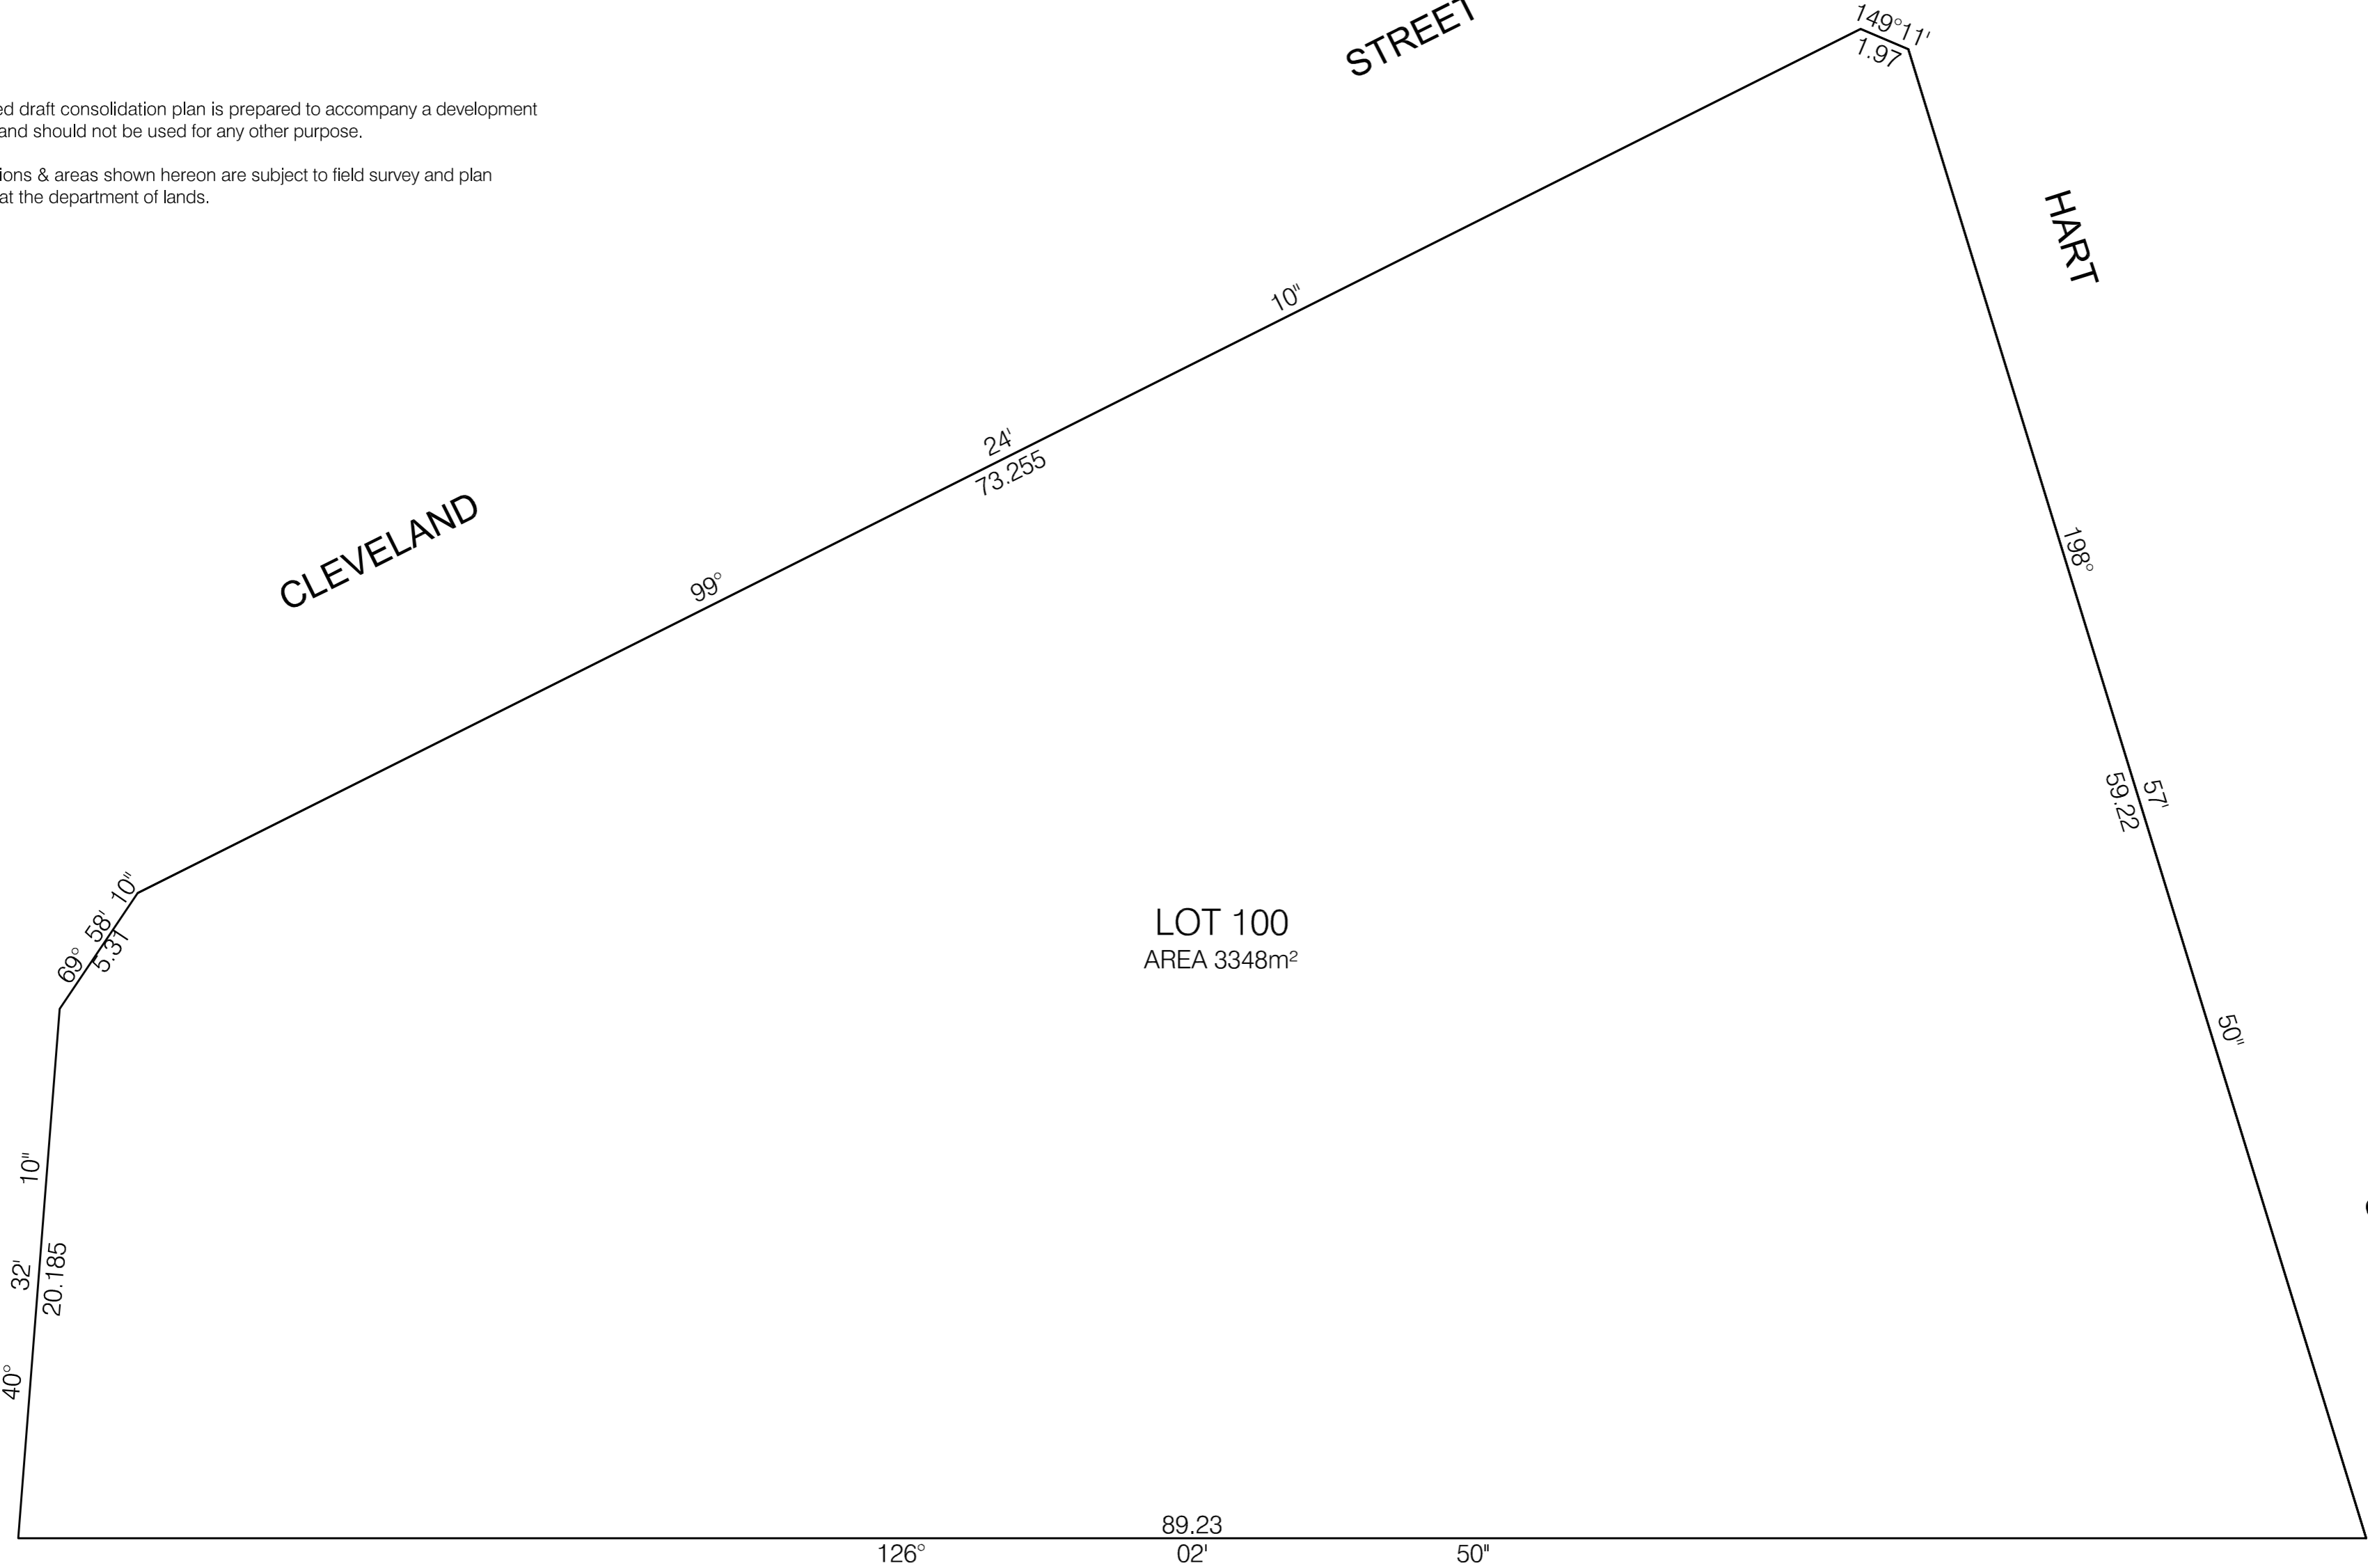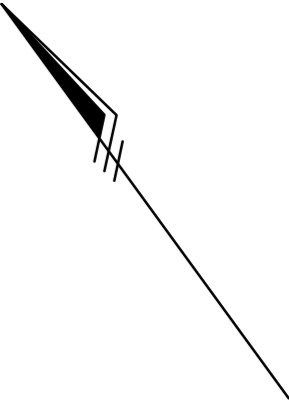

Surveyor:	SHANE LAWRENCE	PLAN OF CONSOLIDATION OF LOT 50 IN DP 826153, LOT 11 IN DP 531788 AND LOT 1 IN DP 449699.	LGA:	SYDNEY	Registered	DP
Date of Survey:	06/04/2010		Locality:	CHIPPENDALE		
Surveyor's Ref:	071521		Parish:	ALEXANDRIA		
			County:	CUMBERLAND		
			Lengths are in metres. Reduction Ratio 1: 200			