


LEGEND

- RL 4.0 AHD CONTOUR = 1 in 20yr FLOOD LEVEL
- RL 4.5 AHD CONTOUR
- DENOTES 1 in 100yr FLOOD LEVELS AT HAYDONS CREEK TRIBUARY
- RL 4.3 AHD = 1 in 100yr FLOOD LEVEL AT HASTINGS RIVER FRONTAGE

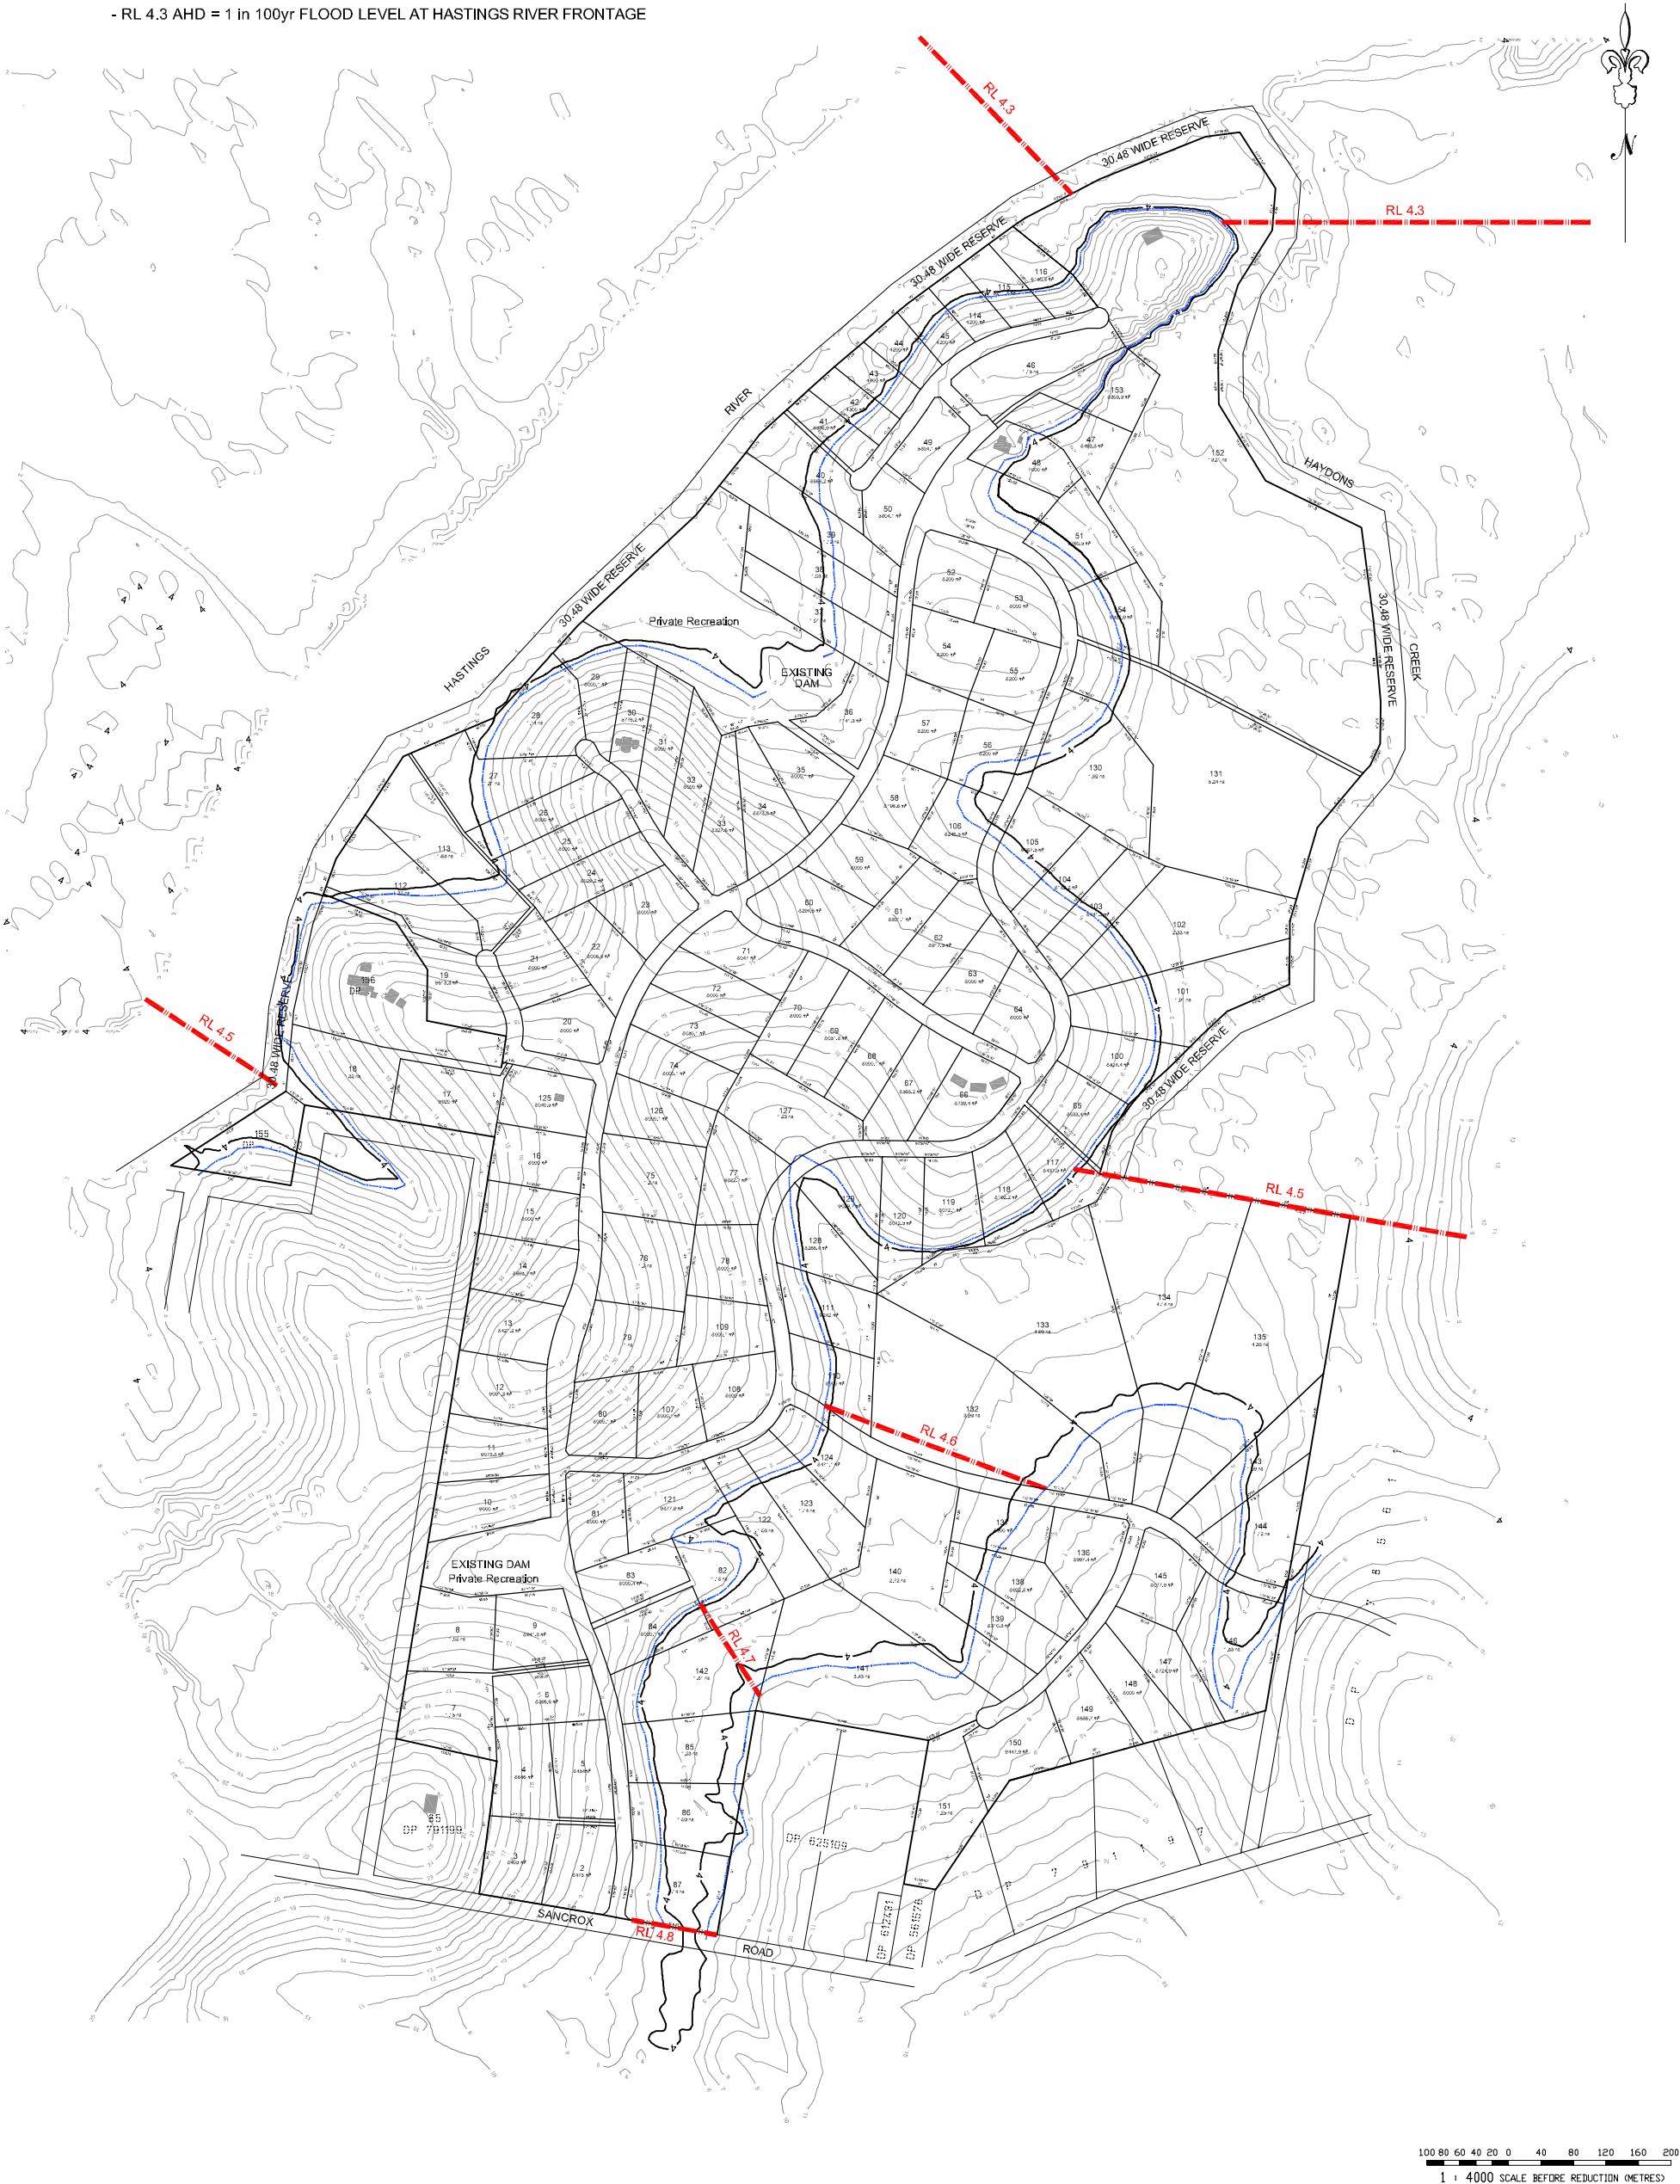

NOTE;
ALL DIMENSIONS, AREAS, LOT LAYOUTS & SERVICES DESIGN ARE SUBJECT TO
FINAL SURVEY, DETAILED DESIGN WORKS, ENVIRONMENTAL STUDIES & APPROVAL
BY PORT MACQUARIE HASTINGS COUNCIL.

No.	DATE	REVISIONS	BY

Liability limited by a scheme approved under Professional Standards Legislation

Hopkins Consultants Pty Ltd

LE CLOS VERDUN
SANCROX



HOPKINS CONSULTANTS

Suite 1 / 109 William Street - PO Box 1556 Port Macquarie NSW 2444 - ABN 27 055 000 878
Telephone: 02 6583 6722 • Facsimile: 02 6584 9009 • Email: mail@hopkins.com.au

DEVELOPMENT MANAGERS • SURVEYORS • ENGINEERS • PLANNERS

PLAN OF PROPOSED SUBDIVISION
WITH CONTOURS & FLOOD LEVELS
LE CLOS VERDUN
SANCROX

FILE REF: 6096/6096-0011-2	SHEET SIZE A1
DESIGNED SURVEY	DRAFTING LW
DRAWN OF LEGAL HEIGHT & DATE	REDUCED 1:4000
CHECKED G.H	REVISION DATE REV. NO. 2
SHEET NO. 2	TOTAL SHEETS 10
FILE NO. 6096	CREATION DATE 14/10/2008