
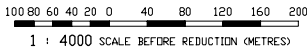


LEGEND

6(a) Open Space

1(r1) Rural Residential

7(h) Environmental Protection Habitat

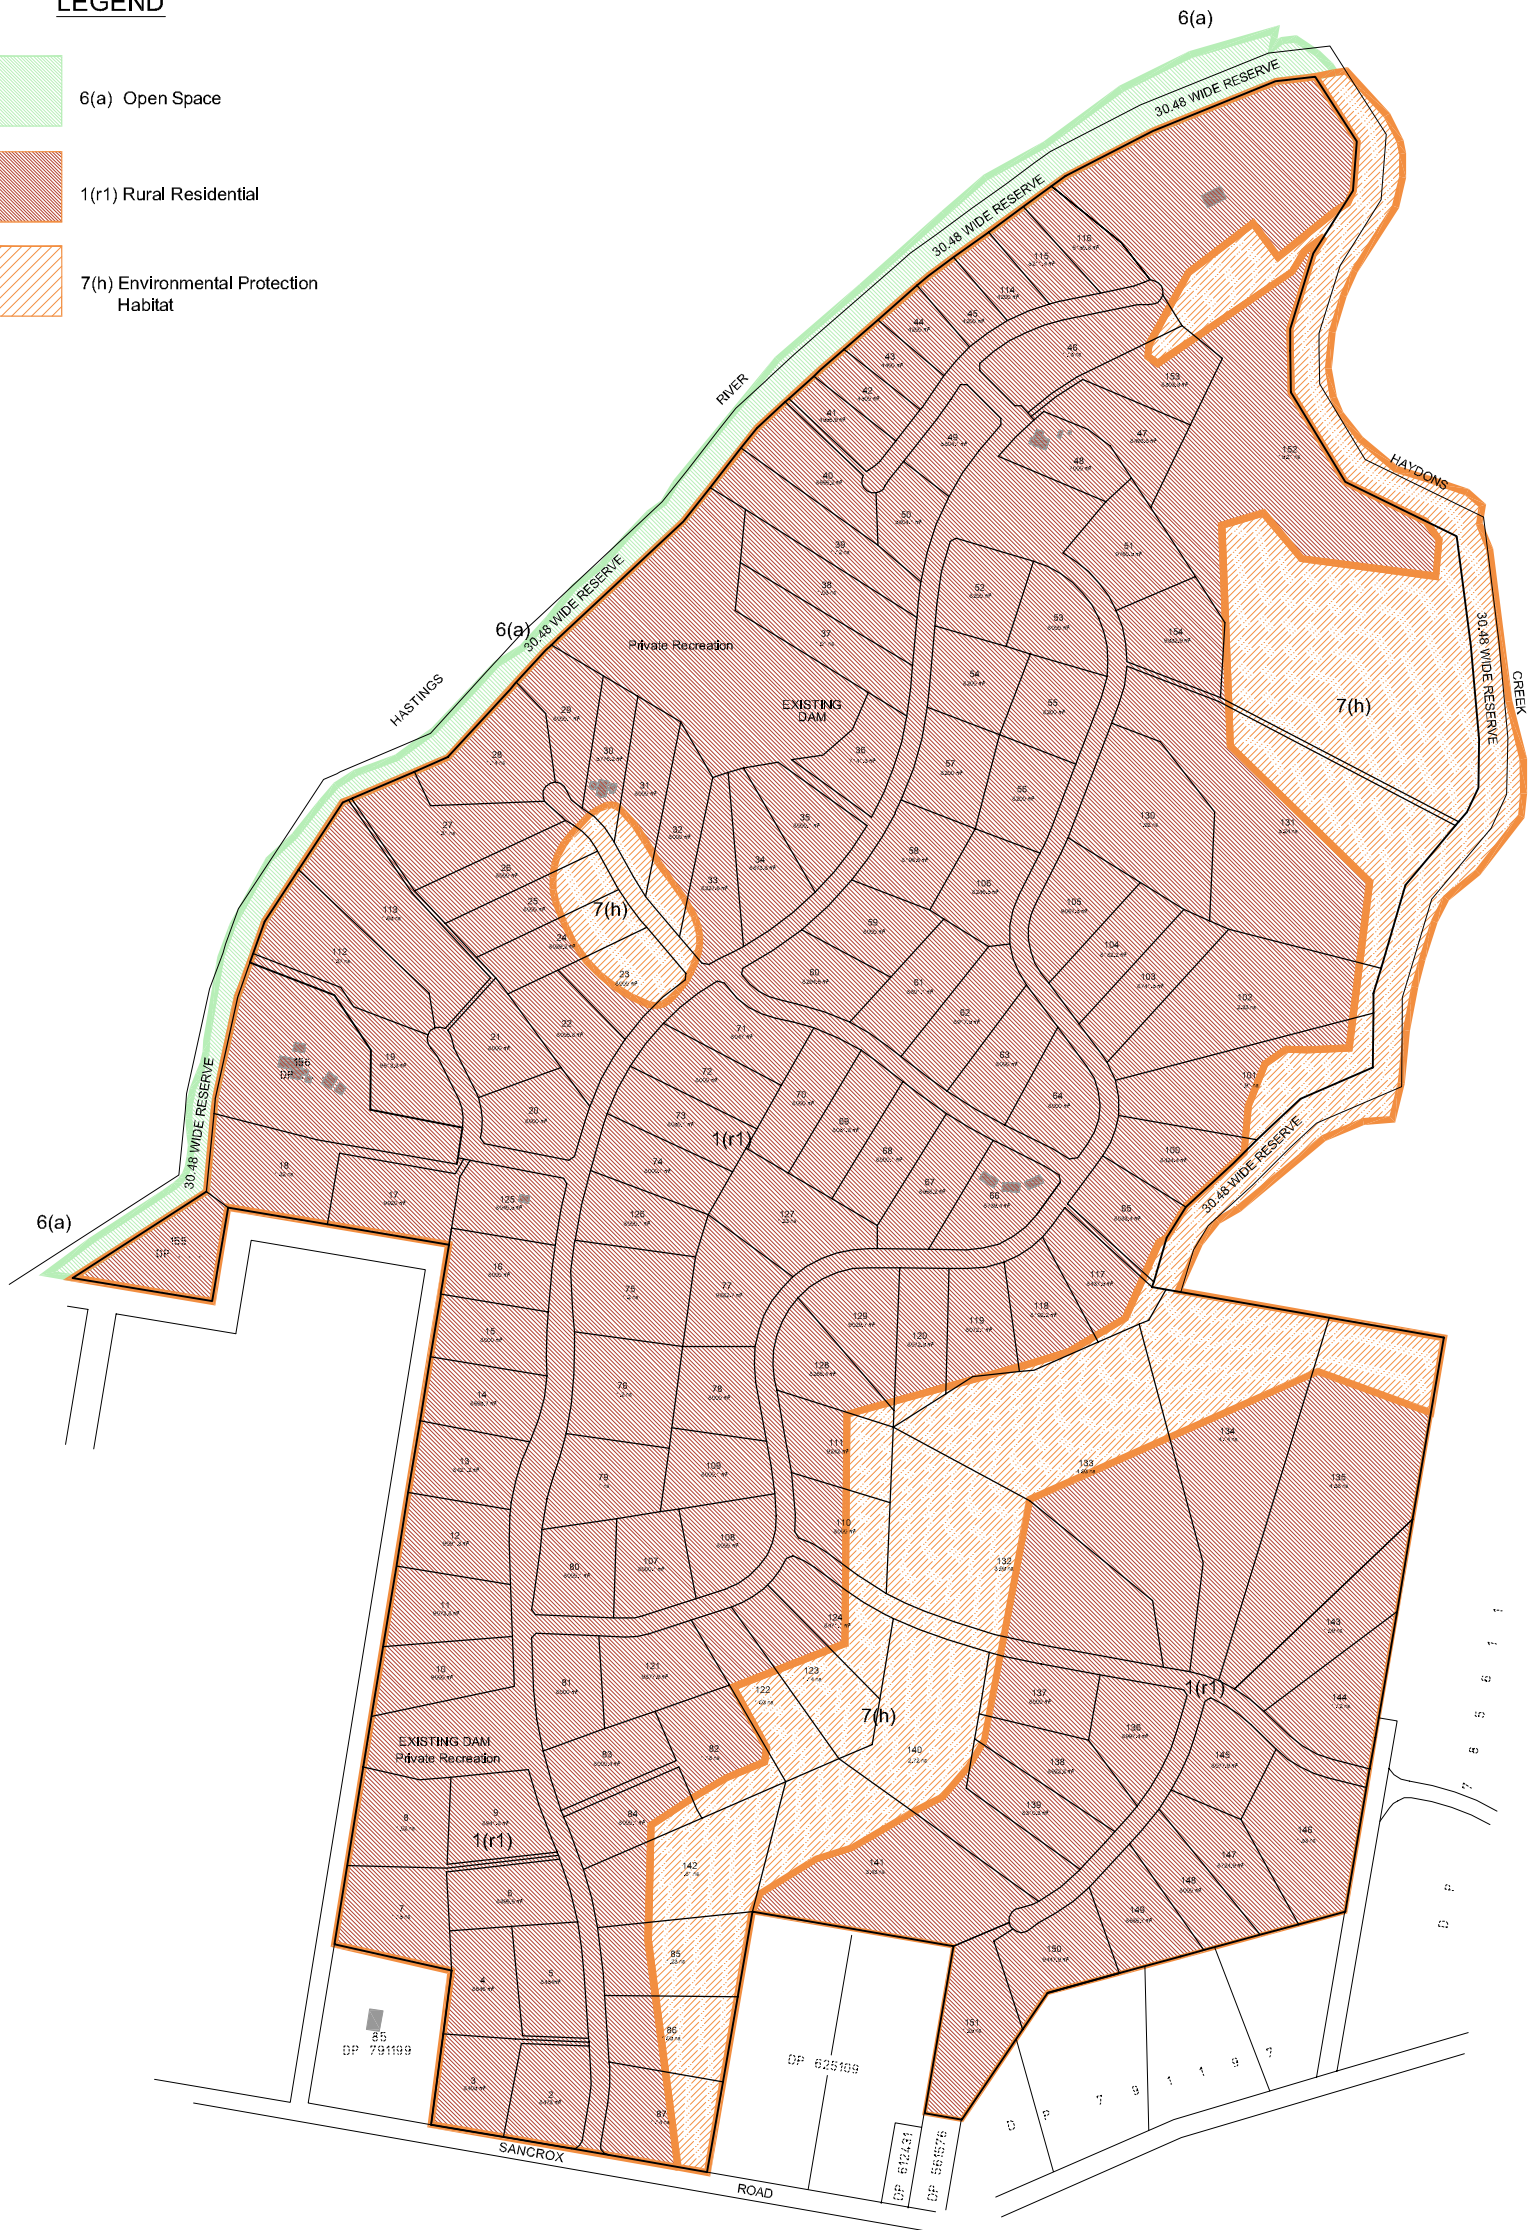

NOTE:
ALL DIMENSIONS, AREAS, LOT LAYOUTS & SERVICES DESIGN ARE SUBJECT TO
FINAL SURVEY, DETAILED DESIGN WORKS, ENVIRONMENTAL STUDIES & APPROVAL
BY PORT MACQUARIE HASTINGS COUNCIL.

No.	DATE	REVISIONS	BY

Liability limited by a scheme approved under Professional Standards Legislation

© Hopkins Consultants Pty Ltd

LE CLOS VERDUN
SANCROX

HOPKINS CONSULTANTS
PTY LTD

Suite 1 / 109 William Street - PO Box 1556 Port Macquarie NSW 2444 - ABN 27 055 000 878
Telephone: 02 6583 6722 • Facsimile: 02 6584 9009 • Email: mail@hopkins.com.au

DEVELOPMENT MANAGERS • SURVEYORS • ENGINEERS • PLANNERS

PLAN OF PROPOSED SUBDIVISION
WITH ZONE BOUNDARY
LE CLOS VERDUN
SANCROX

FILE REF: 6096/6096-0011-3				SHEET SIZE: A1	
DESIGNED	SURVEY	DRAFTING	CREATION DATE: 14/10/2008		
DRAWING OF LEGAL		HEIGHT & DATE	LW	FILE NO: 6096	
CHECKED		REVISION DATE	REV. NO.	SHEET NO. 3	TOTAL SHEETS 10
G.H.					