

LEGEND

- 1

- STAGE 1 (86 LOTS)
- 2

- STAGE 2 (7 LOTS)
- 3

- STAGE 3 (5 LOTS)
- 4

- STAGE 4 (2 LOTS)
- 5

- STAGE 5 (3 LOTS)
- 6

- STAGE 6 (4 LOTS)
- 7

- STAGE 7 (4 LOTS)
- 8

- STAGE 8 (2 LOTS)
- 9



- STAGE 9 (3 LOTS)
- 10

- STAGE 10 (2 LOTS)
- 11

- STAGE 11 (11 LOTS)
- 12

- STAGE 12 (9 LOTS)
- 13

- STAGE 13 (3 LOTS)

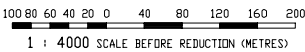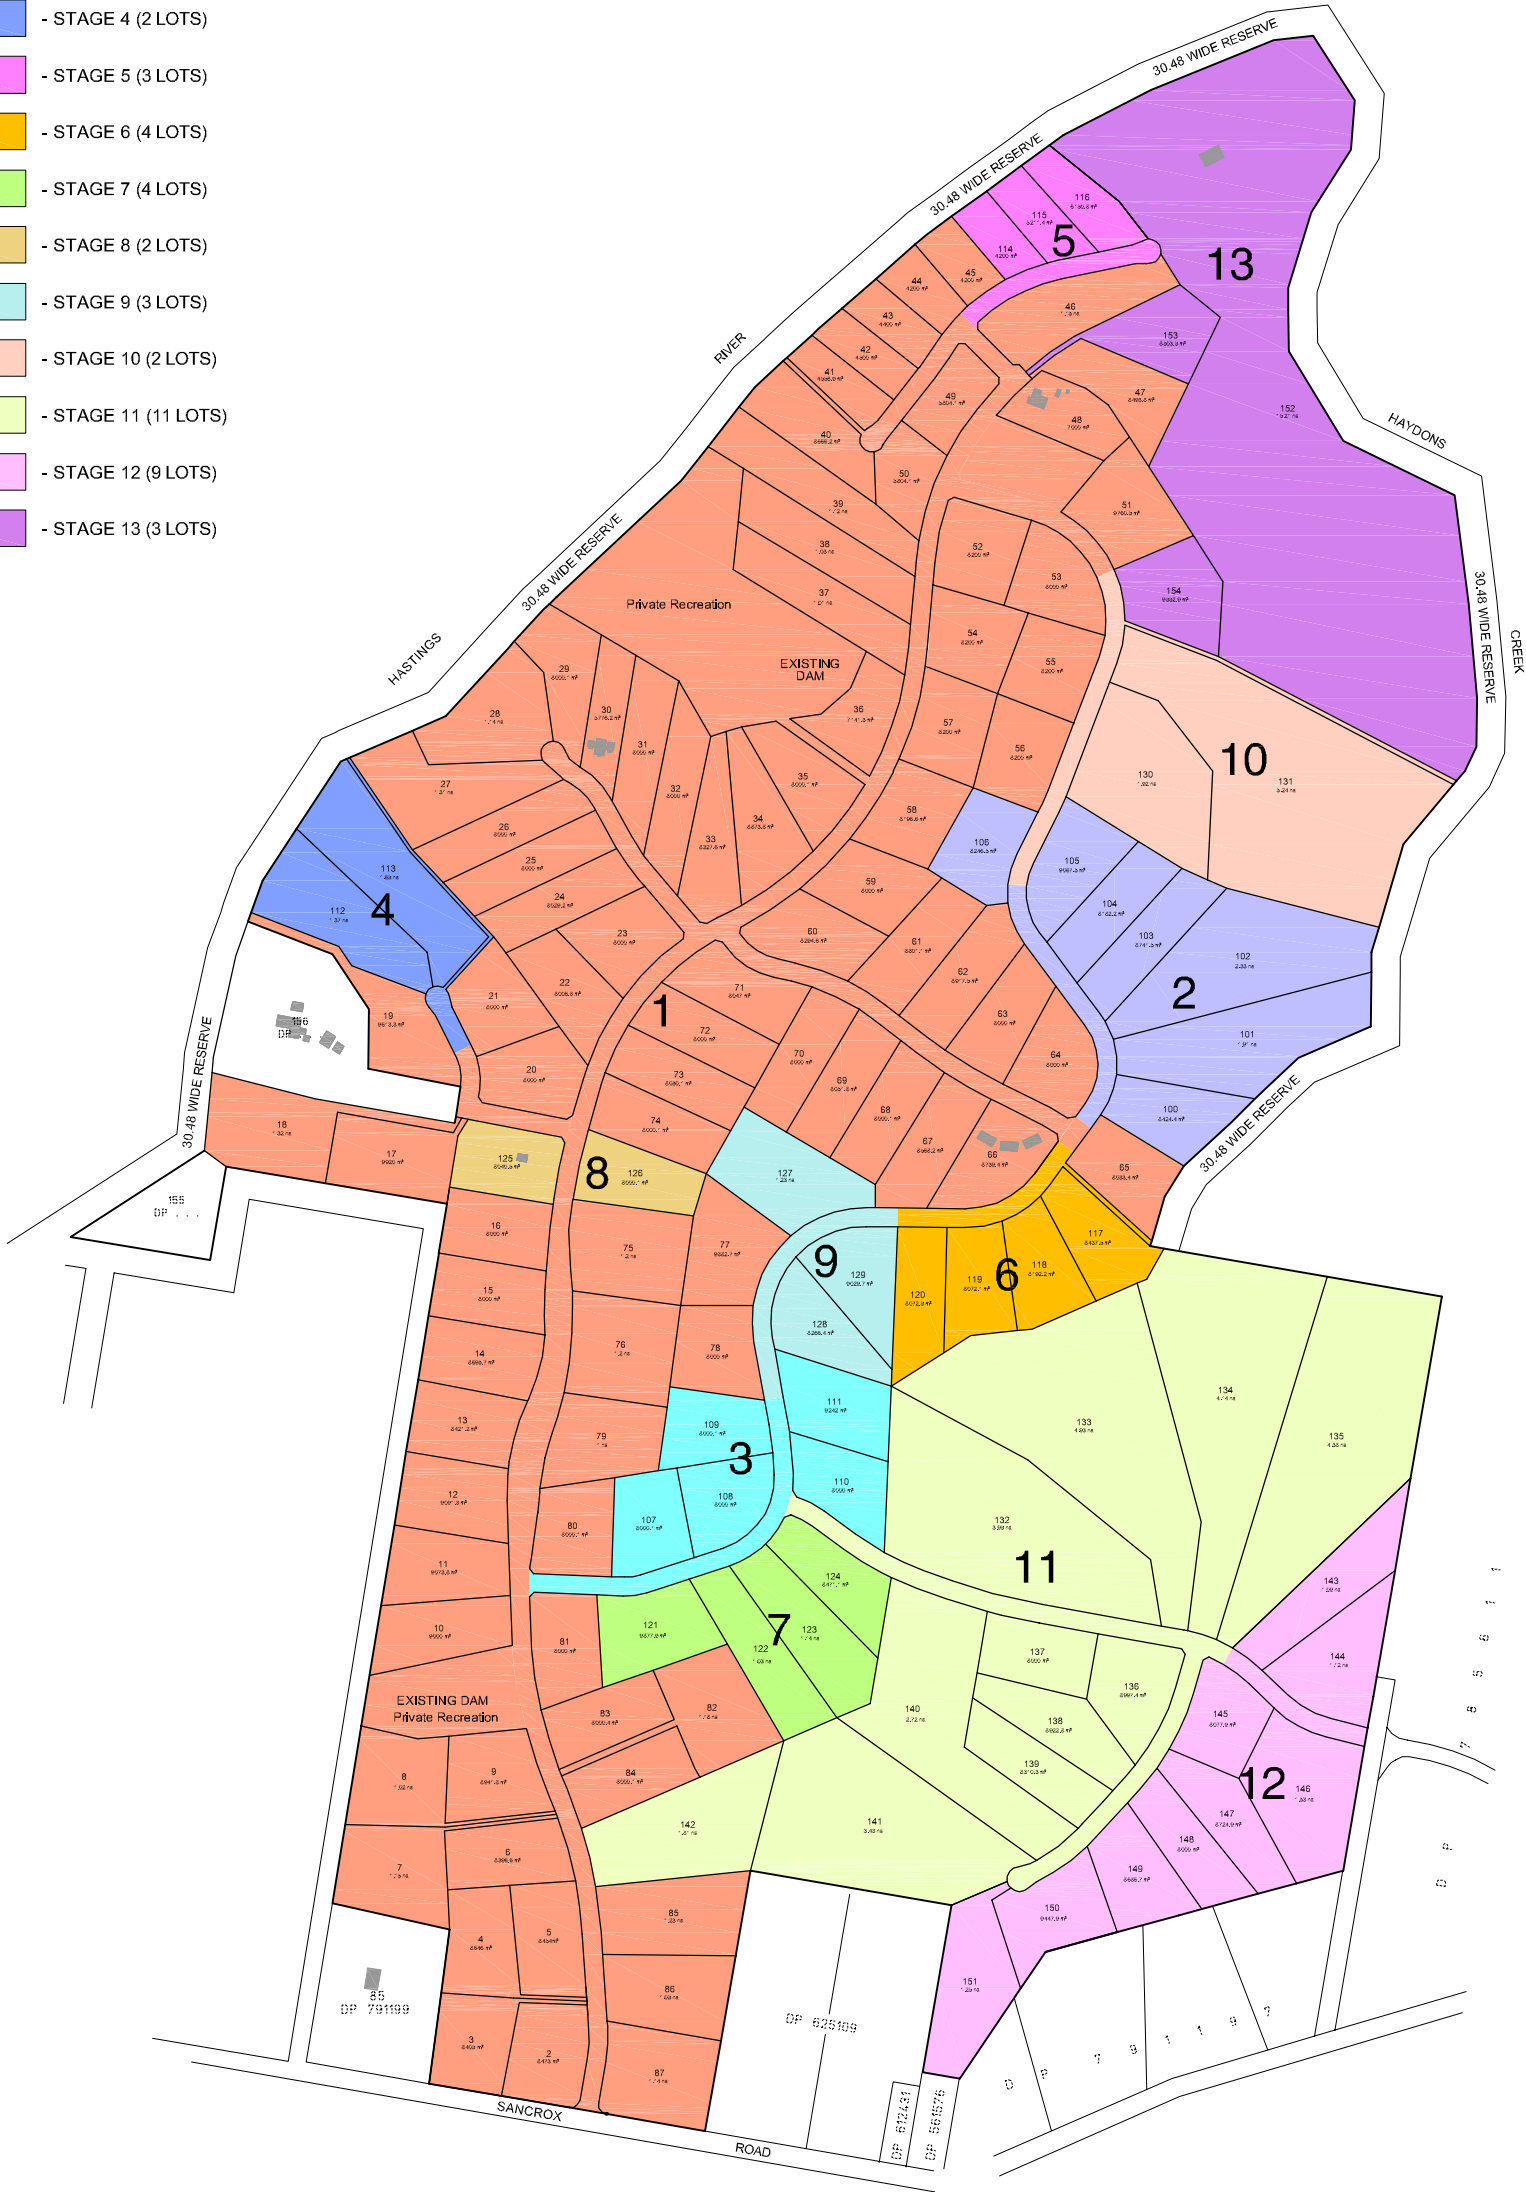

NOTE:
ALL DIMENSIONS, AREAS, LOT LAYOUTS & SERVICES DESIGN ARE SUBJECT TO
FINAL SURVEY, DETAILED DESIGN WORKS, ENVIRONMENTAL STUDIES & APPROVAL
BY PORT MACQUARIE HASTINGS COUNCIL.

| | | | |
|-----|-----------|---------------|--------|
| 1 | 9/10/2008 | AMEND STAGING | G.HILL |
| | | | |
| | | | |
| | | | |
| | | | |
| No. | DATE | REVISIONS | BY |

Liability limited by a scheme approved under Professional Standards Legislation

Hopkins Consultants Pty Ltd

LE CLOS VERDUN
SANCROX



HOPKINS CONSULTANTS

Suite 1 / 109 William Street - PO Box 1559 Port Macquarie NSW 2444 - ABN 27 055 000 878
Telephone: 02 6583 6722 • Facsimile: 02 6584 9009 • Email: mail@hopkins.com.au

DEVELOPMENT MANAGERS • SURVEYORS • ENGINEERS • PLANNERS

PLAN OF PROPOSED SUBDIVISION
WITH STAGING PLAN
LE CLOS VERDUN
SANCROX

| | | | |
|----------------|----------------|------------|---------------|
| FILE REF: | 6096/6096-0011 | SHEET SIZE | A1 |
| DESIGNED | SURVEY | DRAFTING | CREATION DATE |
| | | LW | 14/10/2008 |
| DRAWN OF LEGAL | HEIGHT & DATE | REDUCTION | FILE NO. |
| | | 1:4000 | 6096 |
| CHECKED | REVISION DATE | REV. NO. | SHEET NO. |
| G.H | 9/10/2008 | 1 | 9A |
| | | | 10 |