


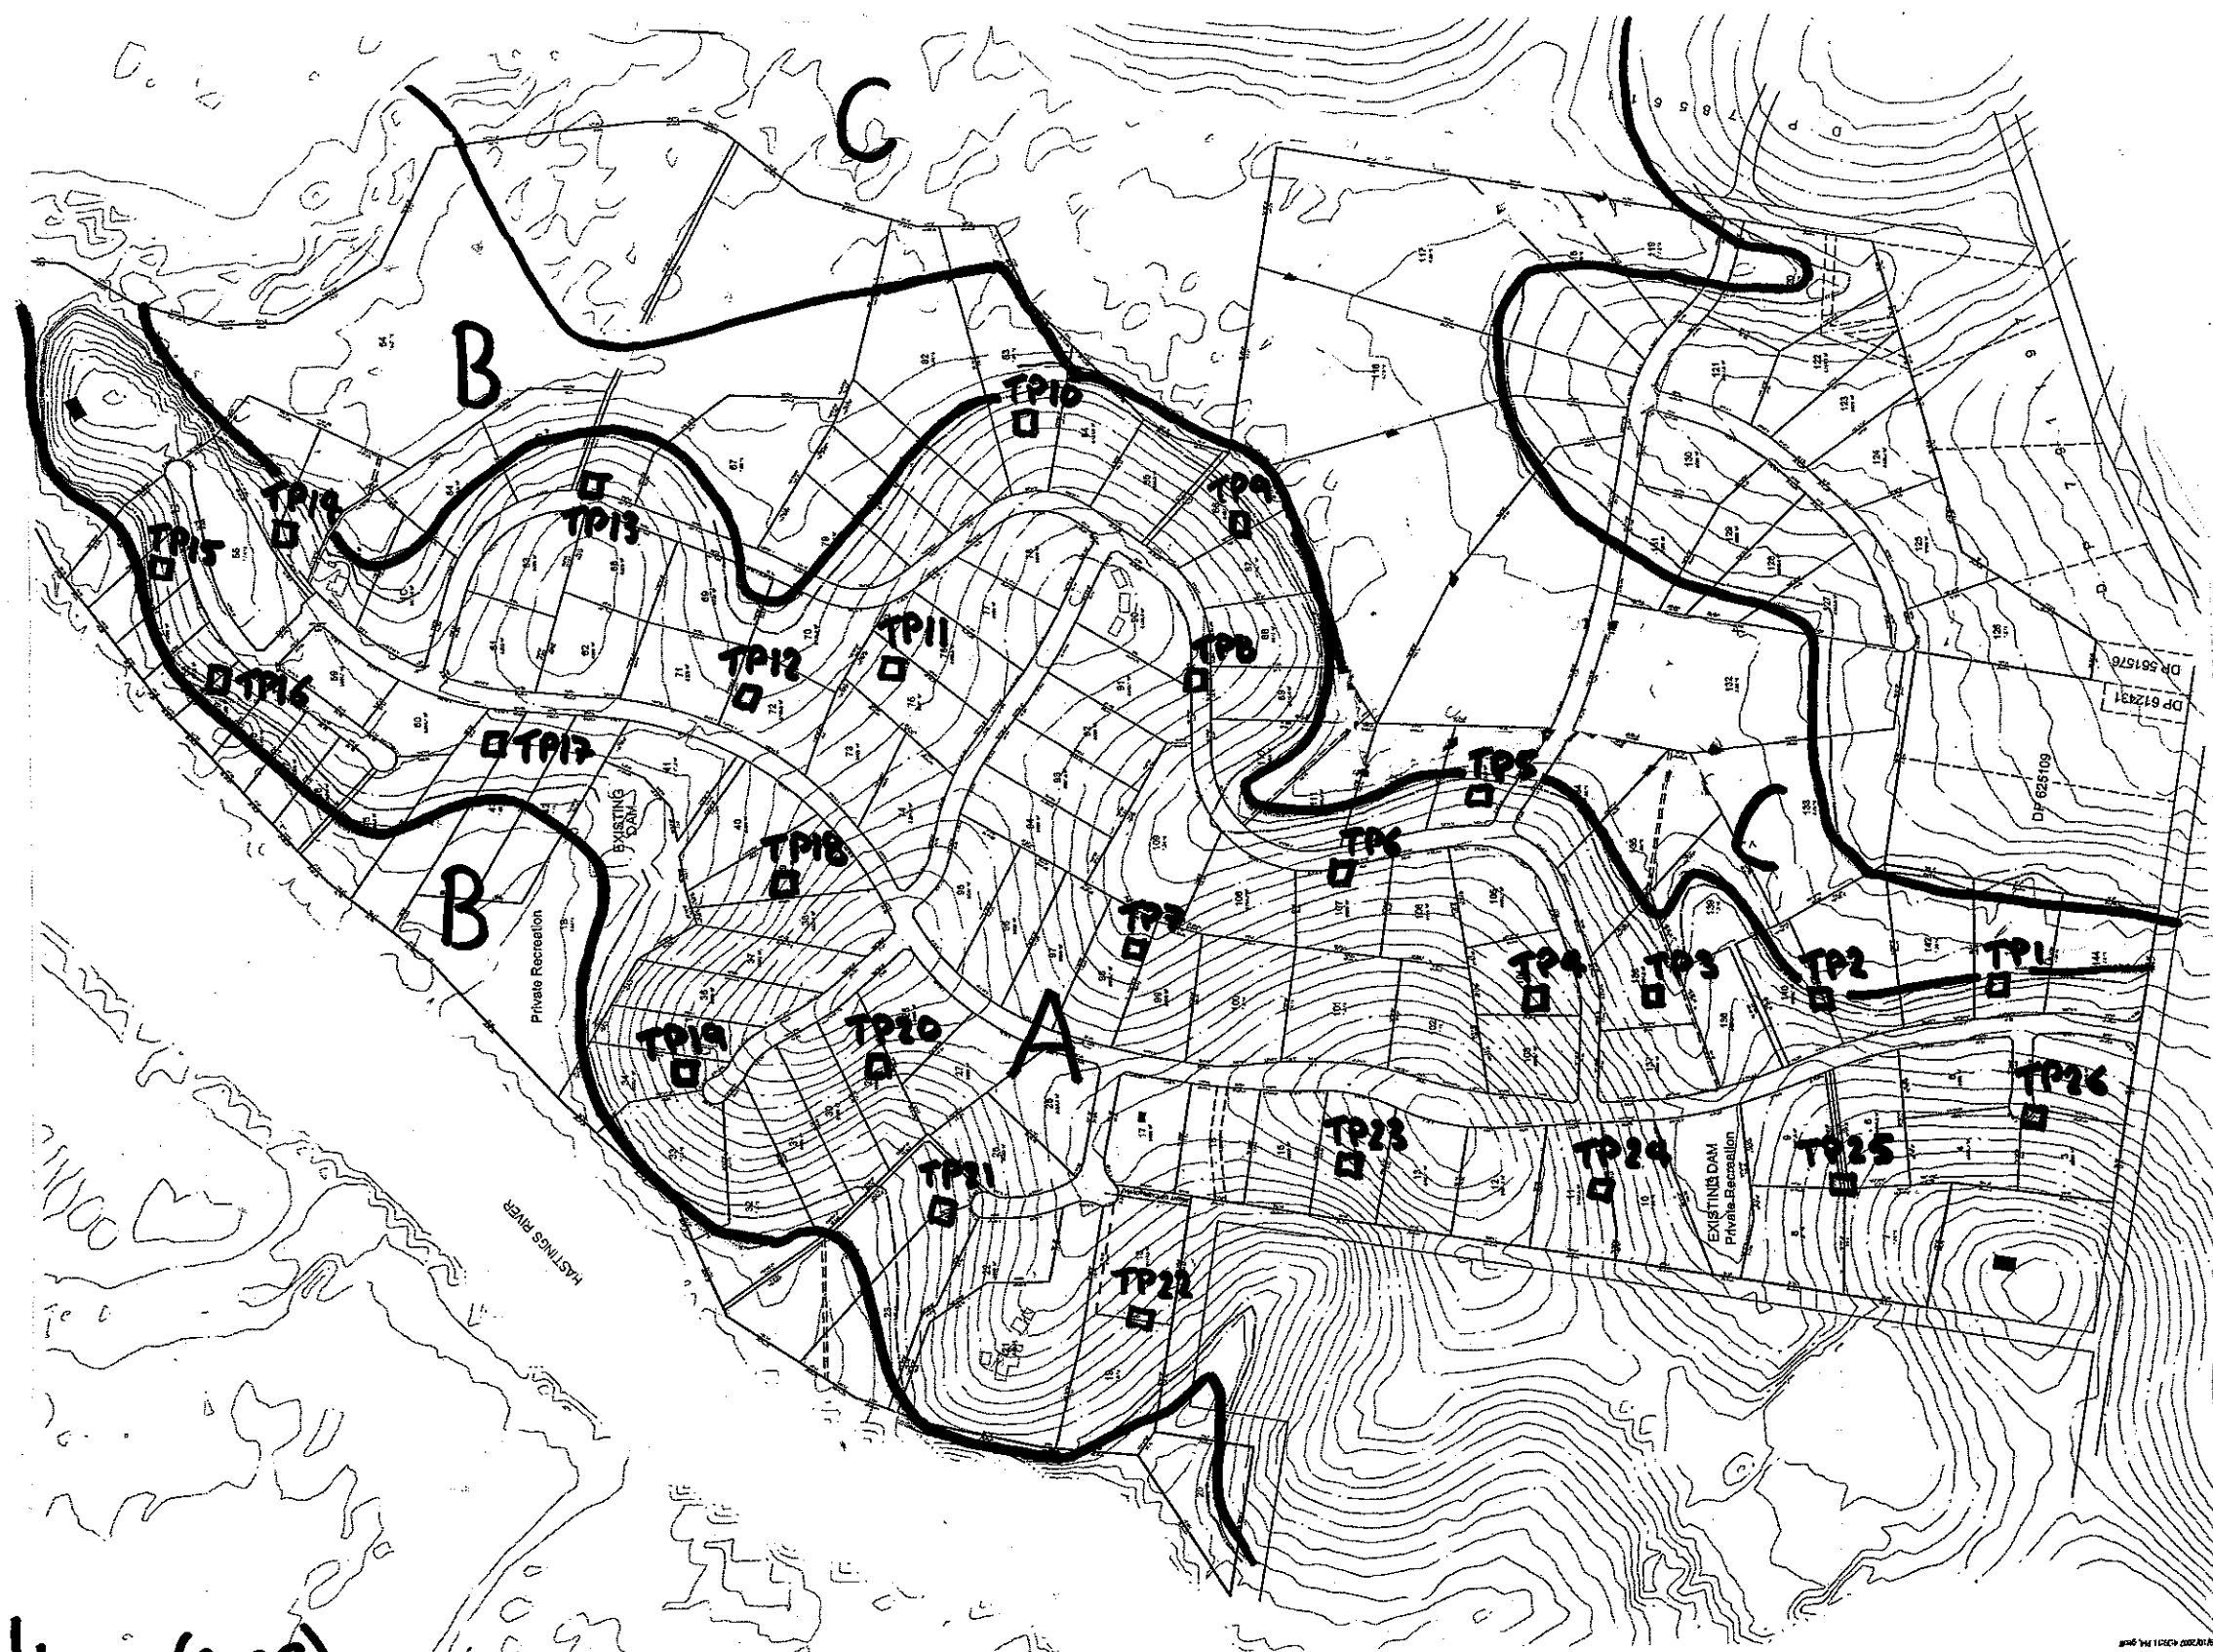

□ = Test Pit Locations (2003)
A, B, C - Geotechnical Terrains

Based on Supplied Drawing 6096-0002



drawn	JGP
approved	
date	05.11.07
scale	
original size	

coffey
geotechnics
SPECIALISTS MANAGING
THE EARTH

client:	HOPKINS CONSULTANTS
project:	LE CLOS VERDUN ESTATE - SANCROX EFFLUENT DISPOSAL ASSESSMENT
title:	FIELD INVESTIGATION LOCATION PLAN
project no:	GEOTPMQA00054AA
figure no:	FIGURE 1