
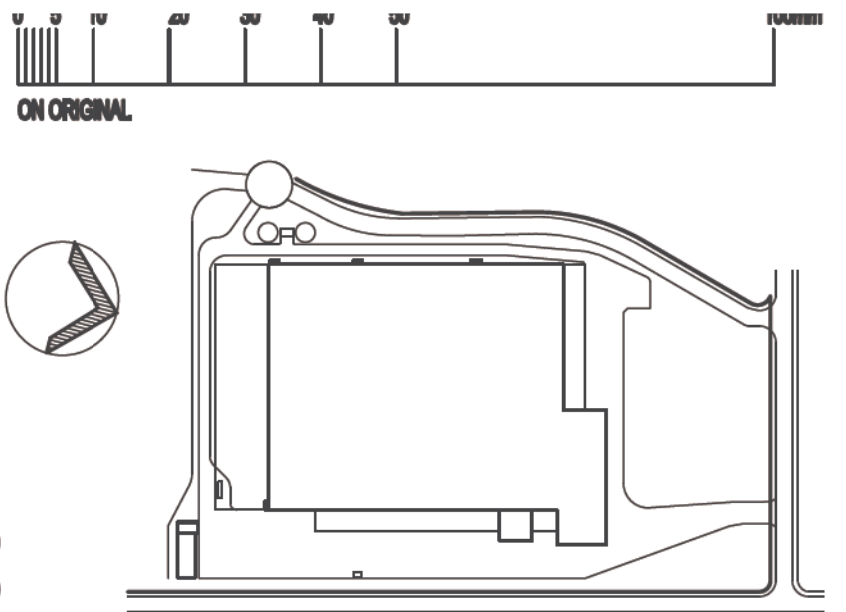
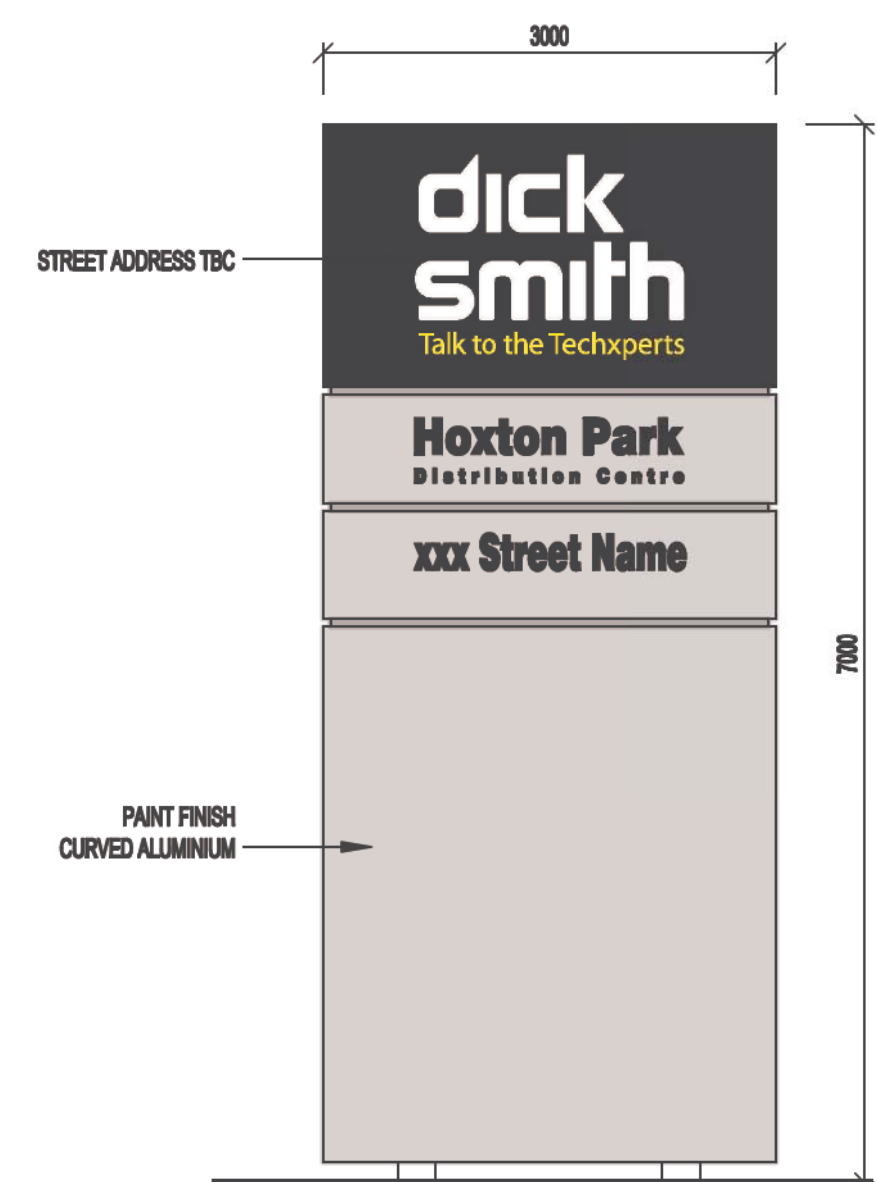
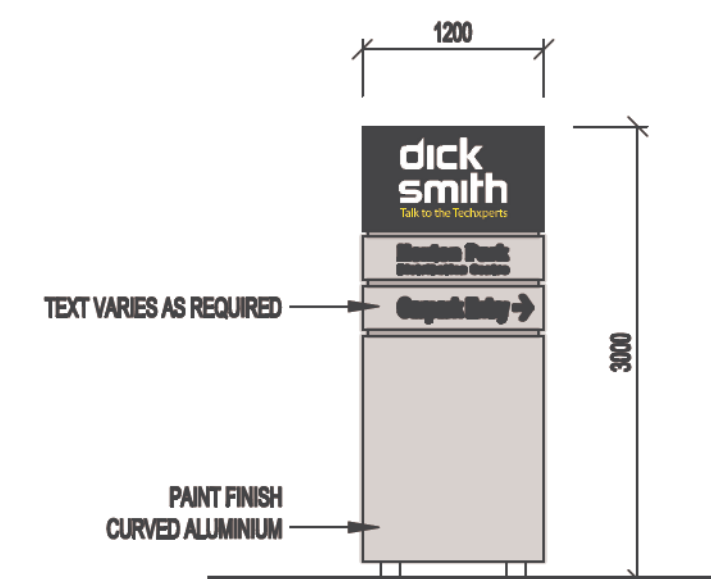


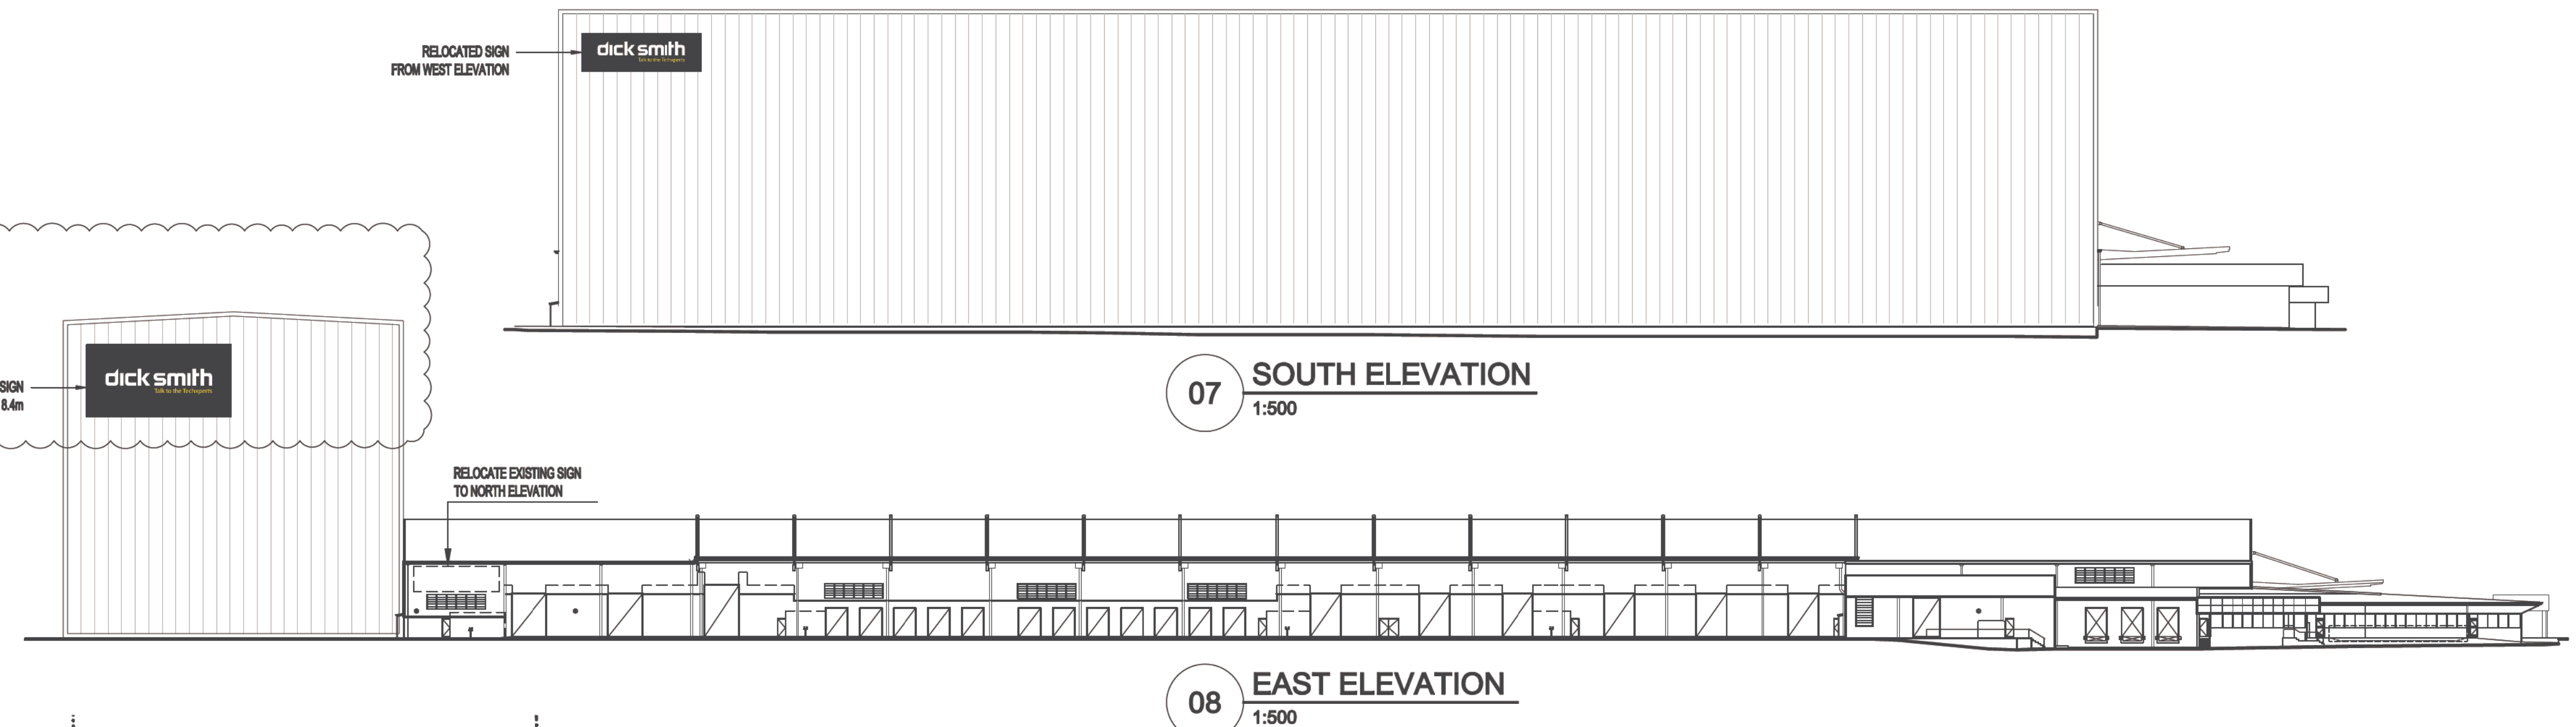

ALL DIMENSIONS TO BE CONFIRMED ON SITE PRIOR TO THE COMMENCEMENT OF ANY WORK.

DATE	04-24-90	PROPERTY	0000
SOLE	AS SHOWN (0)	0931	AR/DA
DOWN	CL		
CHECKED		REMARKS	REMARKS
APPROVED		DA 12	/B