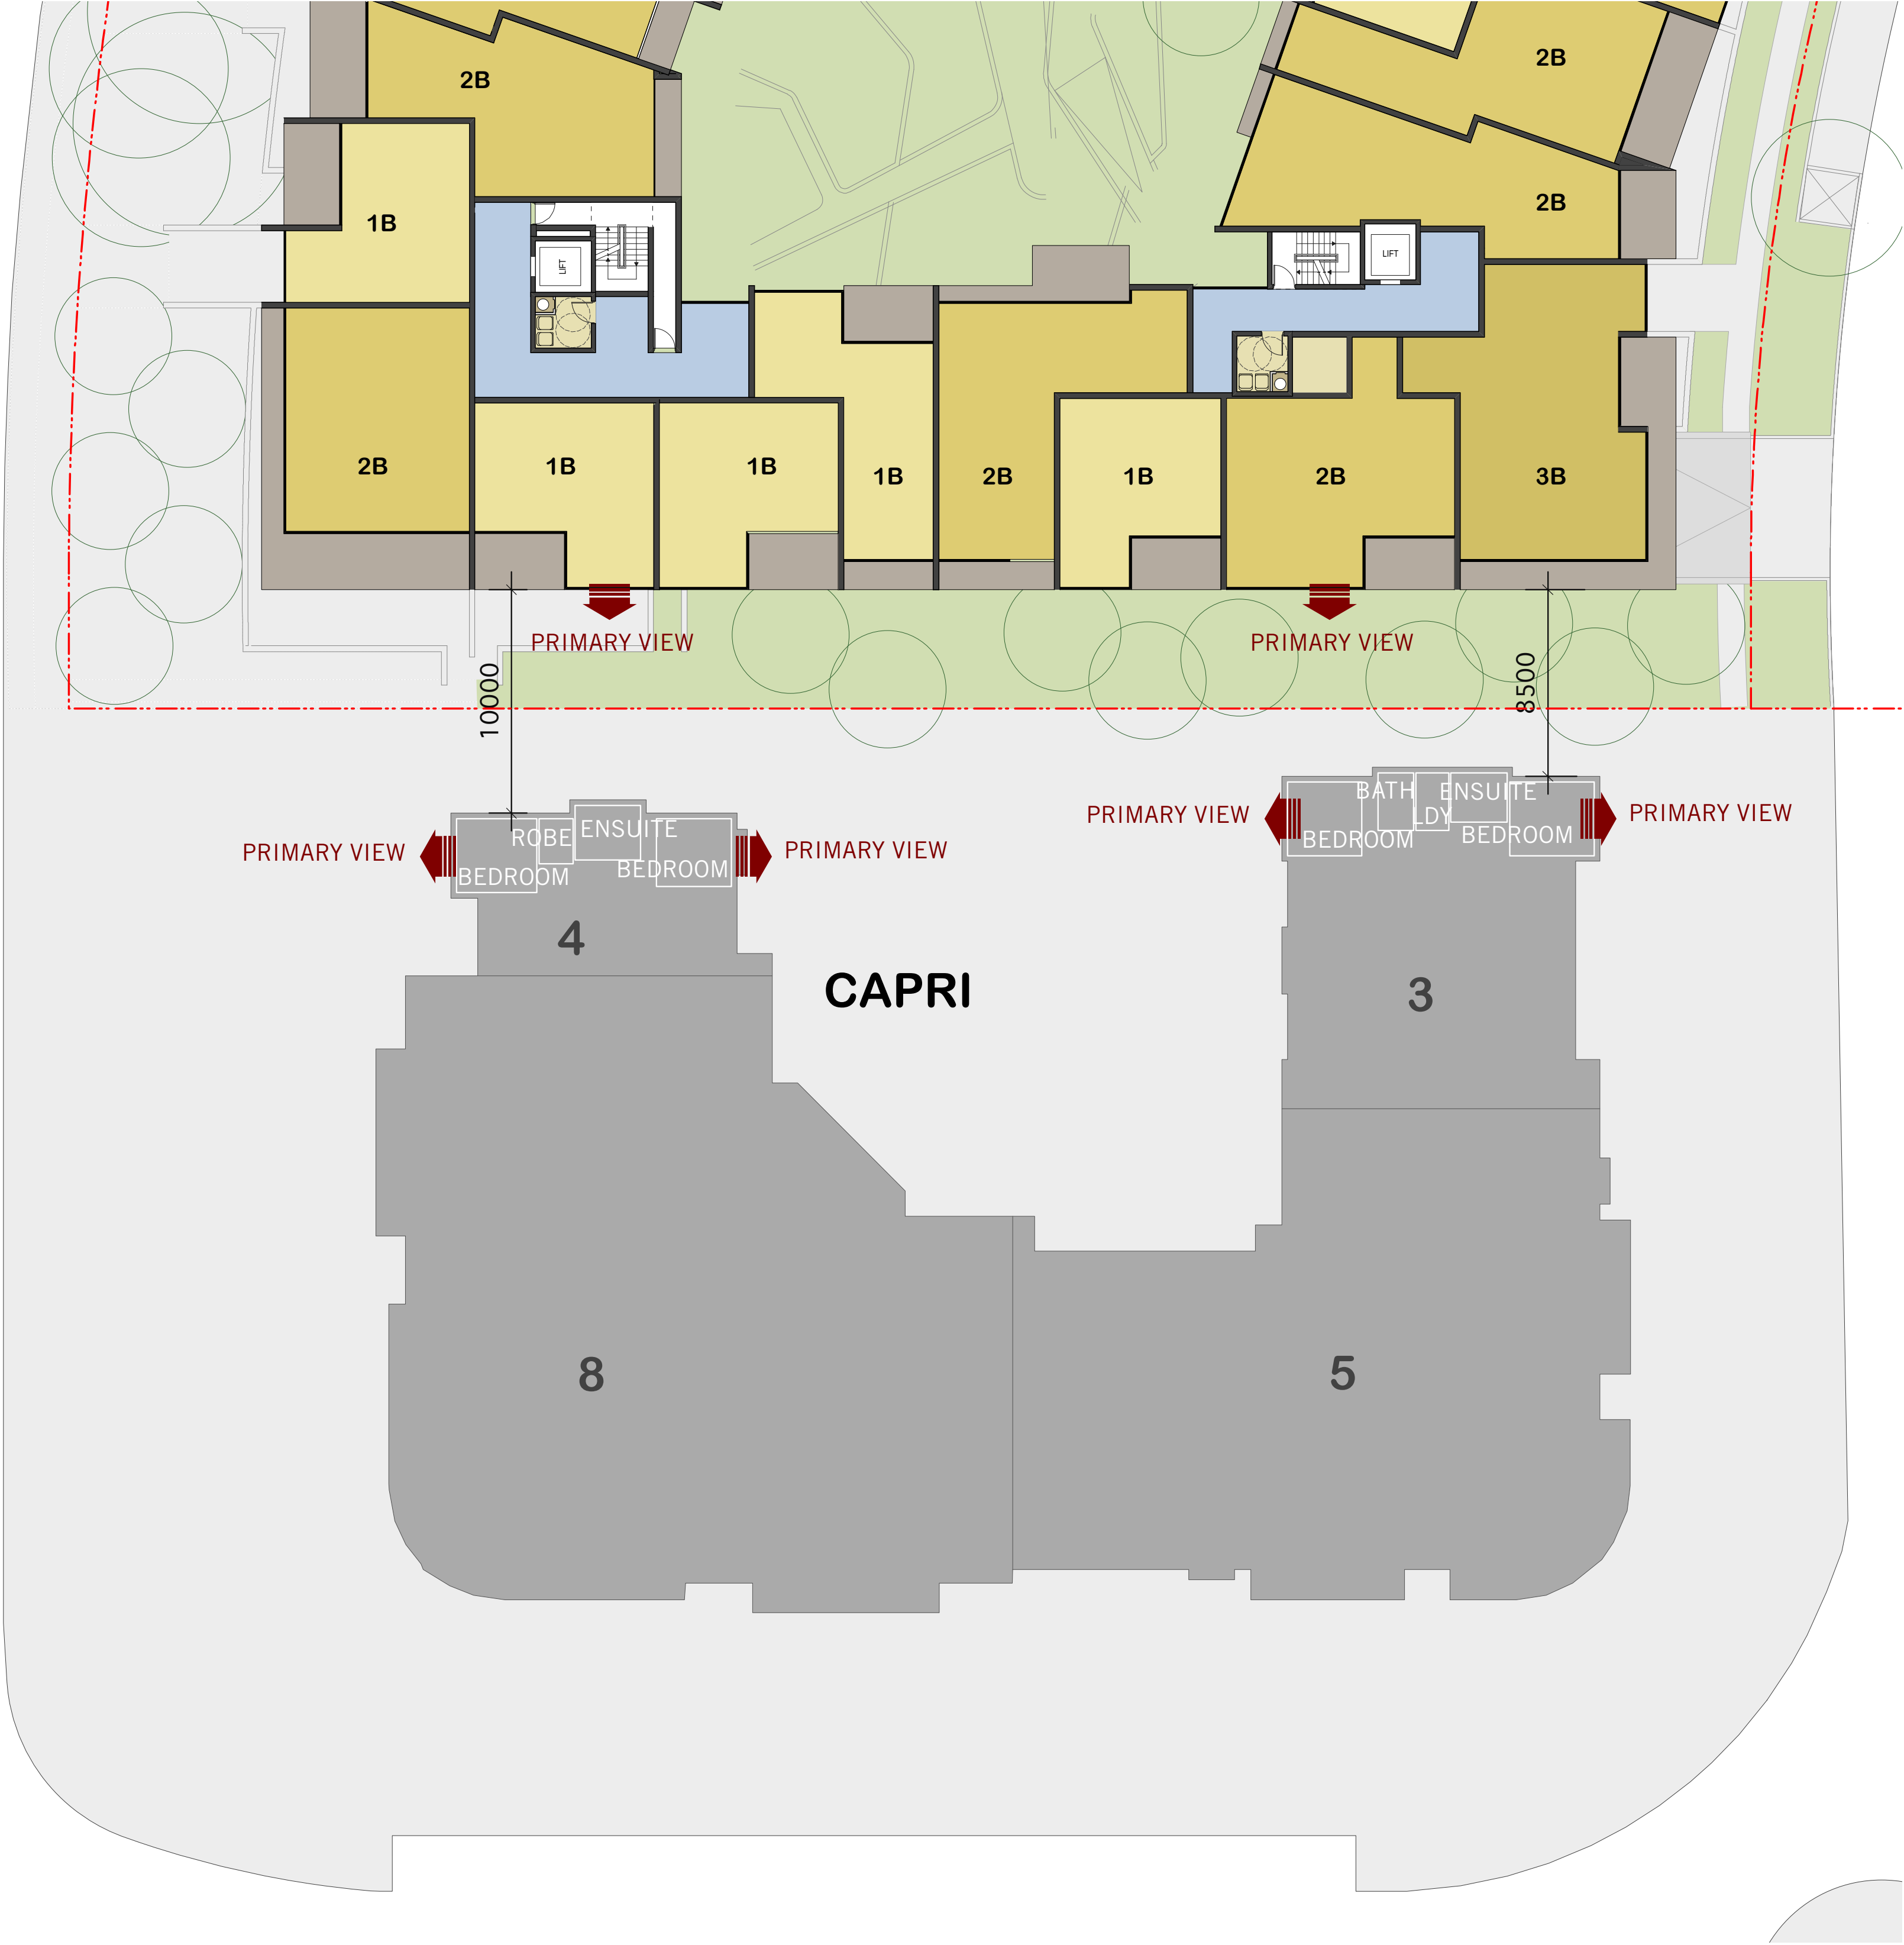


NOMINATED ARCHITECT: Drawn By: kjd Cad File Name: Nicholas Turner 6995 DulQ Quality Endorsed Company ISO 9001:2000 Licence Number 4188			PRINTED 03.05.10 Henlia No 3 Pty Ltd This drawing is copyright and shall remain the property of Turner+Associates Architects. No reproduction without permission. Unless noted otherwise this drawing is NOT FOR CONSTRUCTION. Do not scale from drawings. Figured dimensions shall take precedence.			A 03/05/10 kjd Issued for Information No. Date Appr Revision Notes			Job No. 08053 Drawing No. DA 36 Rev A 23 Bennelong Parkway Wentworth Point NSW 2127 TURNER + ASSOCIATES L1 410 CROWN STREET SURRY HILLS NSW 2010 T 02 8668 0000 F 02 8668 0088 Bay Park
---	--	--	--	--	--	--	--	--	--

Detail Plan - interaction with Capri