


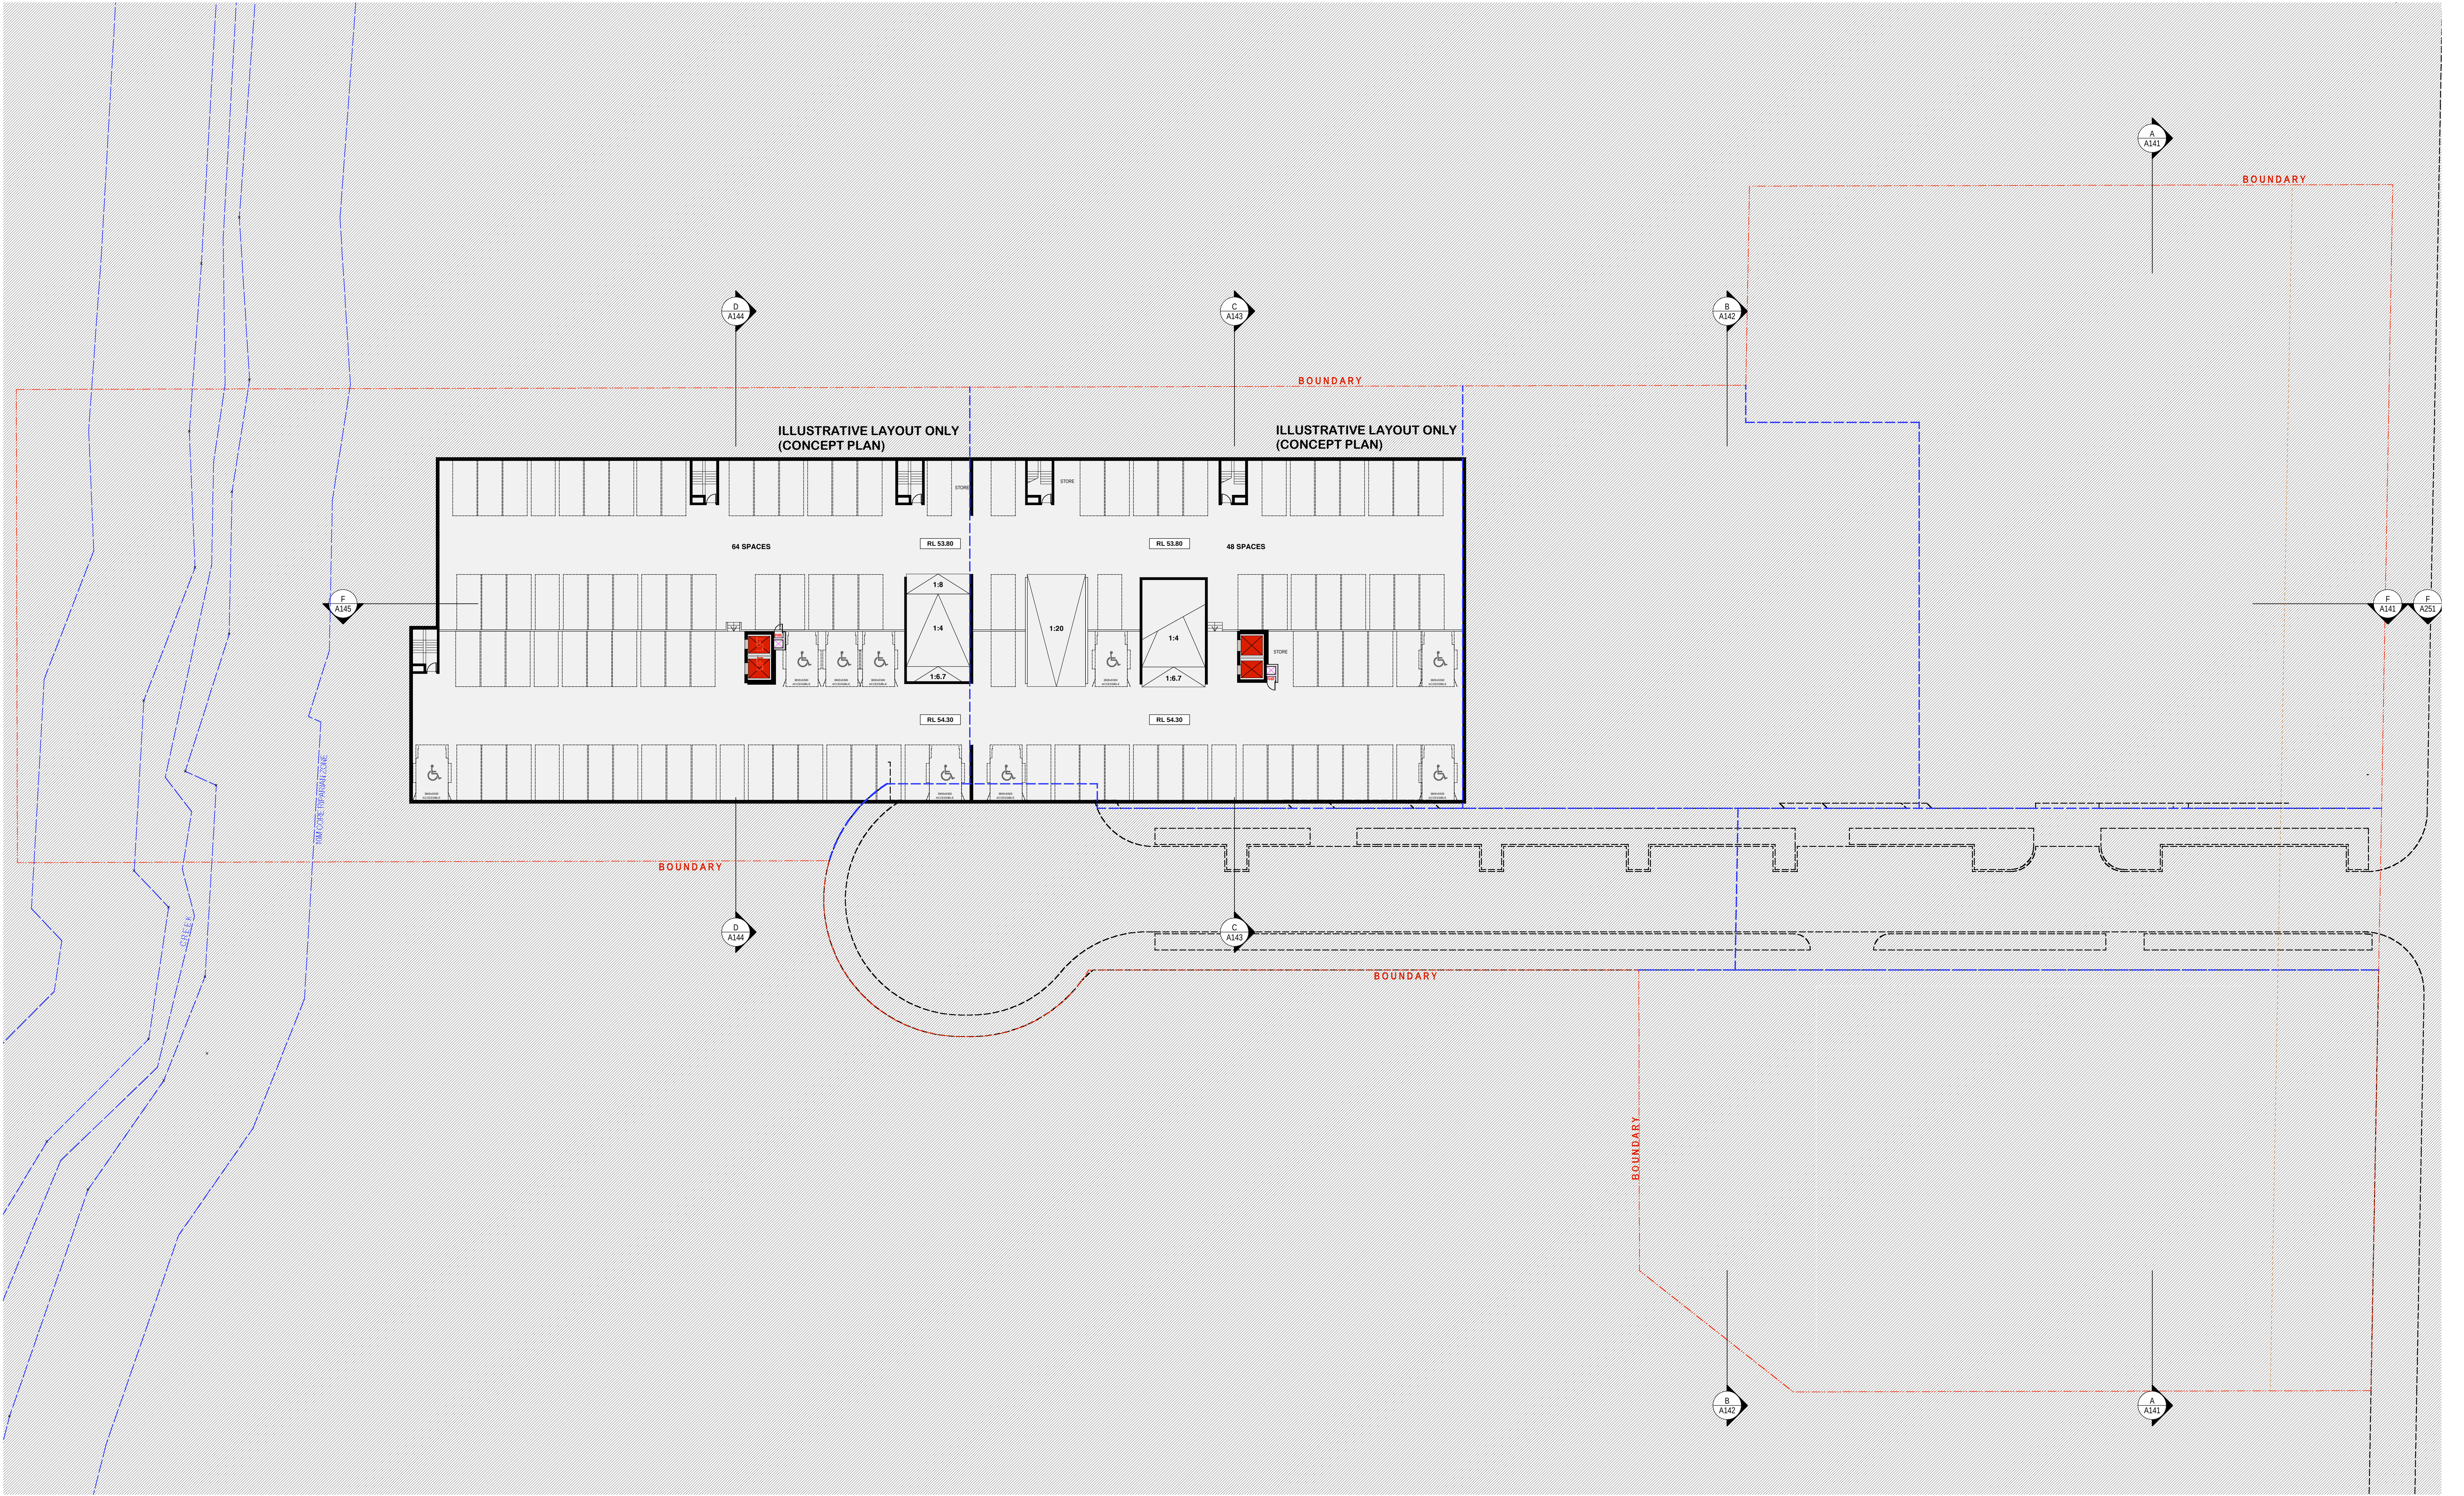

**Key:**

**Legend:**

|       |                   
|-------|-------------------|-------|---------------------------|------|------------------|------|--------------------------|------|-----------------|-----|---------------|-----|----------------------|--------|------------------------------------------|--|------------------|--|----------------------------|----------------------|-----------------------|------------|
| A.Z.G | Apartment No.     | BY    | Balcony                   | D    | Dining           | D    | Fire Hose Reel           | MECH | Mechanical Room | R   | Roof          | SPR | Sprinkler Cup'd Room | R      | Wardrobe                                 |  | Residential Area |  | Car space (Basement, No.1) | [M]                  | Visitor Parking       |            |
| B     | Bedroom           | C.B.1 | Corridor Building B Level | E    | Entry            | E    | Fire Stair No. 1, 2 etc. | MT   | Mechanical Room | RCB | Recycling Bin | ST  | Study                | W.I.R  | Wardrobe                                 |  | Retail Area      |  | Car space (Ground, No.1)   | CP.GL.01             | Retail Tenant Parking |            |
| BL.2  | Bedroom 1, 2 etc. | CDM   | Communications Board      | ELEC | Electrical Board | ELEC | Garage Room              | P    | Pantry          | S   | Store         | TCE | Terrace              | WPM+SB | Water Proof Membrane, Stone Ballast Over |  | Service Areas    |  | CWB1.2                     | Car Wash Bay 1,2 ETC | BG                    | Basin Gate |
| BS    | Bike Store        | CT    | Courtyard                 | EN   | Ensuite          | EN   | Kitchen                  | PMP  | Pump Room       | SD  | Sliding Door  | V   | Void                 |        |                                          |  | UR               |  |                            | GD                   | Garage Door           |            |

Notes: [Key symbols for Fall as Indicated, Entry point, Egress point]

Scale: 1:250 @B1, 40% @ A3

Project Title: RESIDENTIAL DEVELOPMENT, 128 HERRING ROAD, MACQUARIE PARK

Drawing Title: Illustrative Plan RL 54.3, CONCEPT PLAN

Client: LIPMAN PROPERTIES PTY LTD, LEVEL 6, 66 BERRY STRET, NORTH SYDNEY, T 02 9955 7000 F 02 9955 3166

Turner+Associates logo and contact info: L1 410 Crown Street Surry Hills NSW 2010 Australia, t +61 2 8658 0000 f +61 2 8658 0088