




CONTRACTOR IS TO LOCATE ALL EXISTING SERVICES PRIOR TO THE COMMENCEMENT OF WORK

FOR NOTES AND LEGENDS REFER TO DRAWING No C101

LEVELS SHOWN THUS - F10.00* - ARE TO BE CONFIRMED PRIOR TO THE COMMENCEMENT OF WORKS

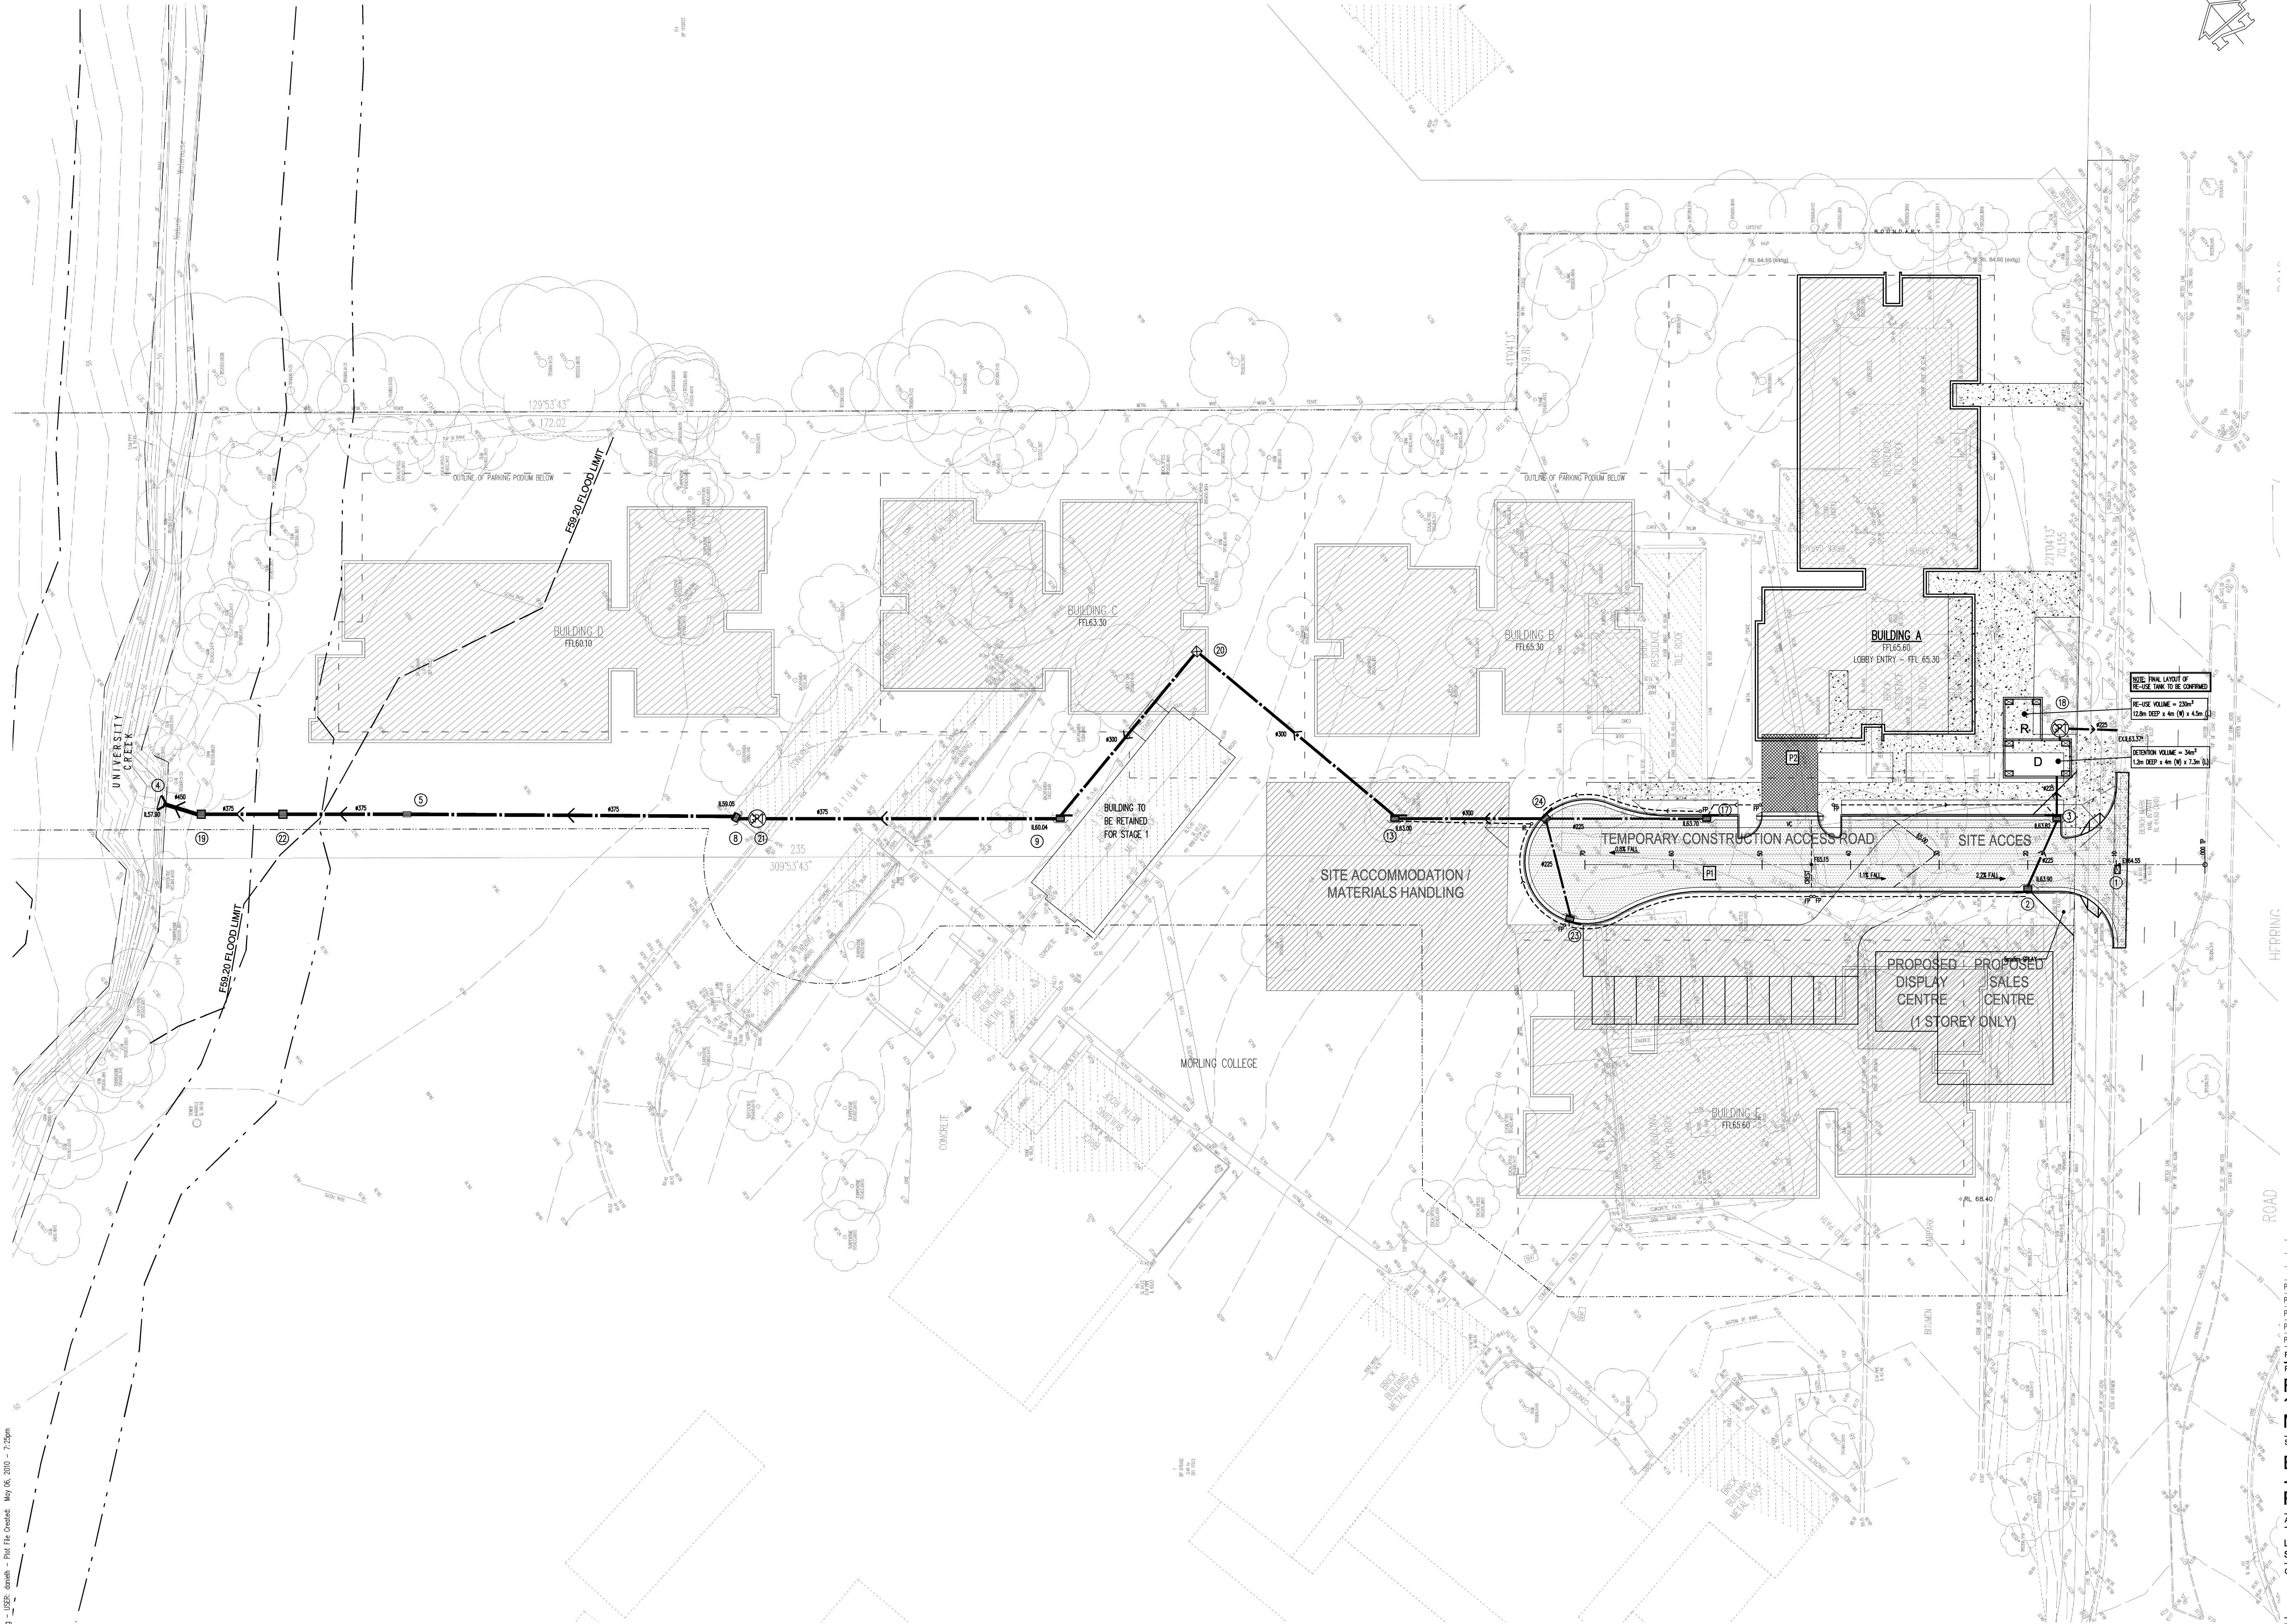

PLAN
SCALE 1: 300

P5	ISSUE FOR EA SUBMISSION	SB	DH	06.05.10
P4	ISSUE FOR COMMENTS	SB	DH	05.03.10
P3	ISSUE FOR COMMENTS	SB	DH	26.02.10
P2	ISSUE FOR COMMENTS	SB	DH	23.02.10
P1	PRELIMINARY	SB	CR	10.02.10

Project
**RESIDENTIAL DEVELOPMENT
128 HERRING ROAD,
MACQUARIE PARK**

Sheet Subject
**BUILDING A CONSTRUCTION -
STORMWATER CONCEPT
PLAN**

Architect
TURNER + ASSOCIATES
Level 1, 410 Crown Street,
Surrey Hills NSW 2010



TaylorThomsonWhitting
Consulting Engineers
49 Camacha Street, St Leonards NSW 2055
T: +61 2 9430 7288 F: +61 2 9430 3146 twh@tthw.com.au
Taylor Thomson Whitting (NSW) Pty Ltd ACN 110 519 377

Scale : B1 1:300	Drawn DH	Authorised
Job No 091679	Drawing No C102	Revision P5

Plot File Created: May 06, 2010 - 7:25pm