




CONTRACTOR IS TO LOCATE ALL EXISTING SERVICES PRIOR TO THE COMMENCEMENT OF WORK

FOR NOTES AND LEGENDS REFER TO DRAWING No C101

LEVELS SHOWN THUS - F10.00* - ARE TO BE CONFIRMED PRIOR TO THE COMMENCEMENT OF WORKS

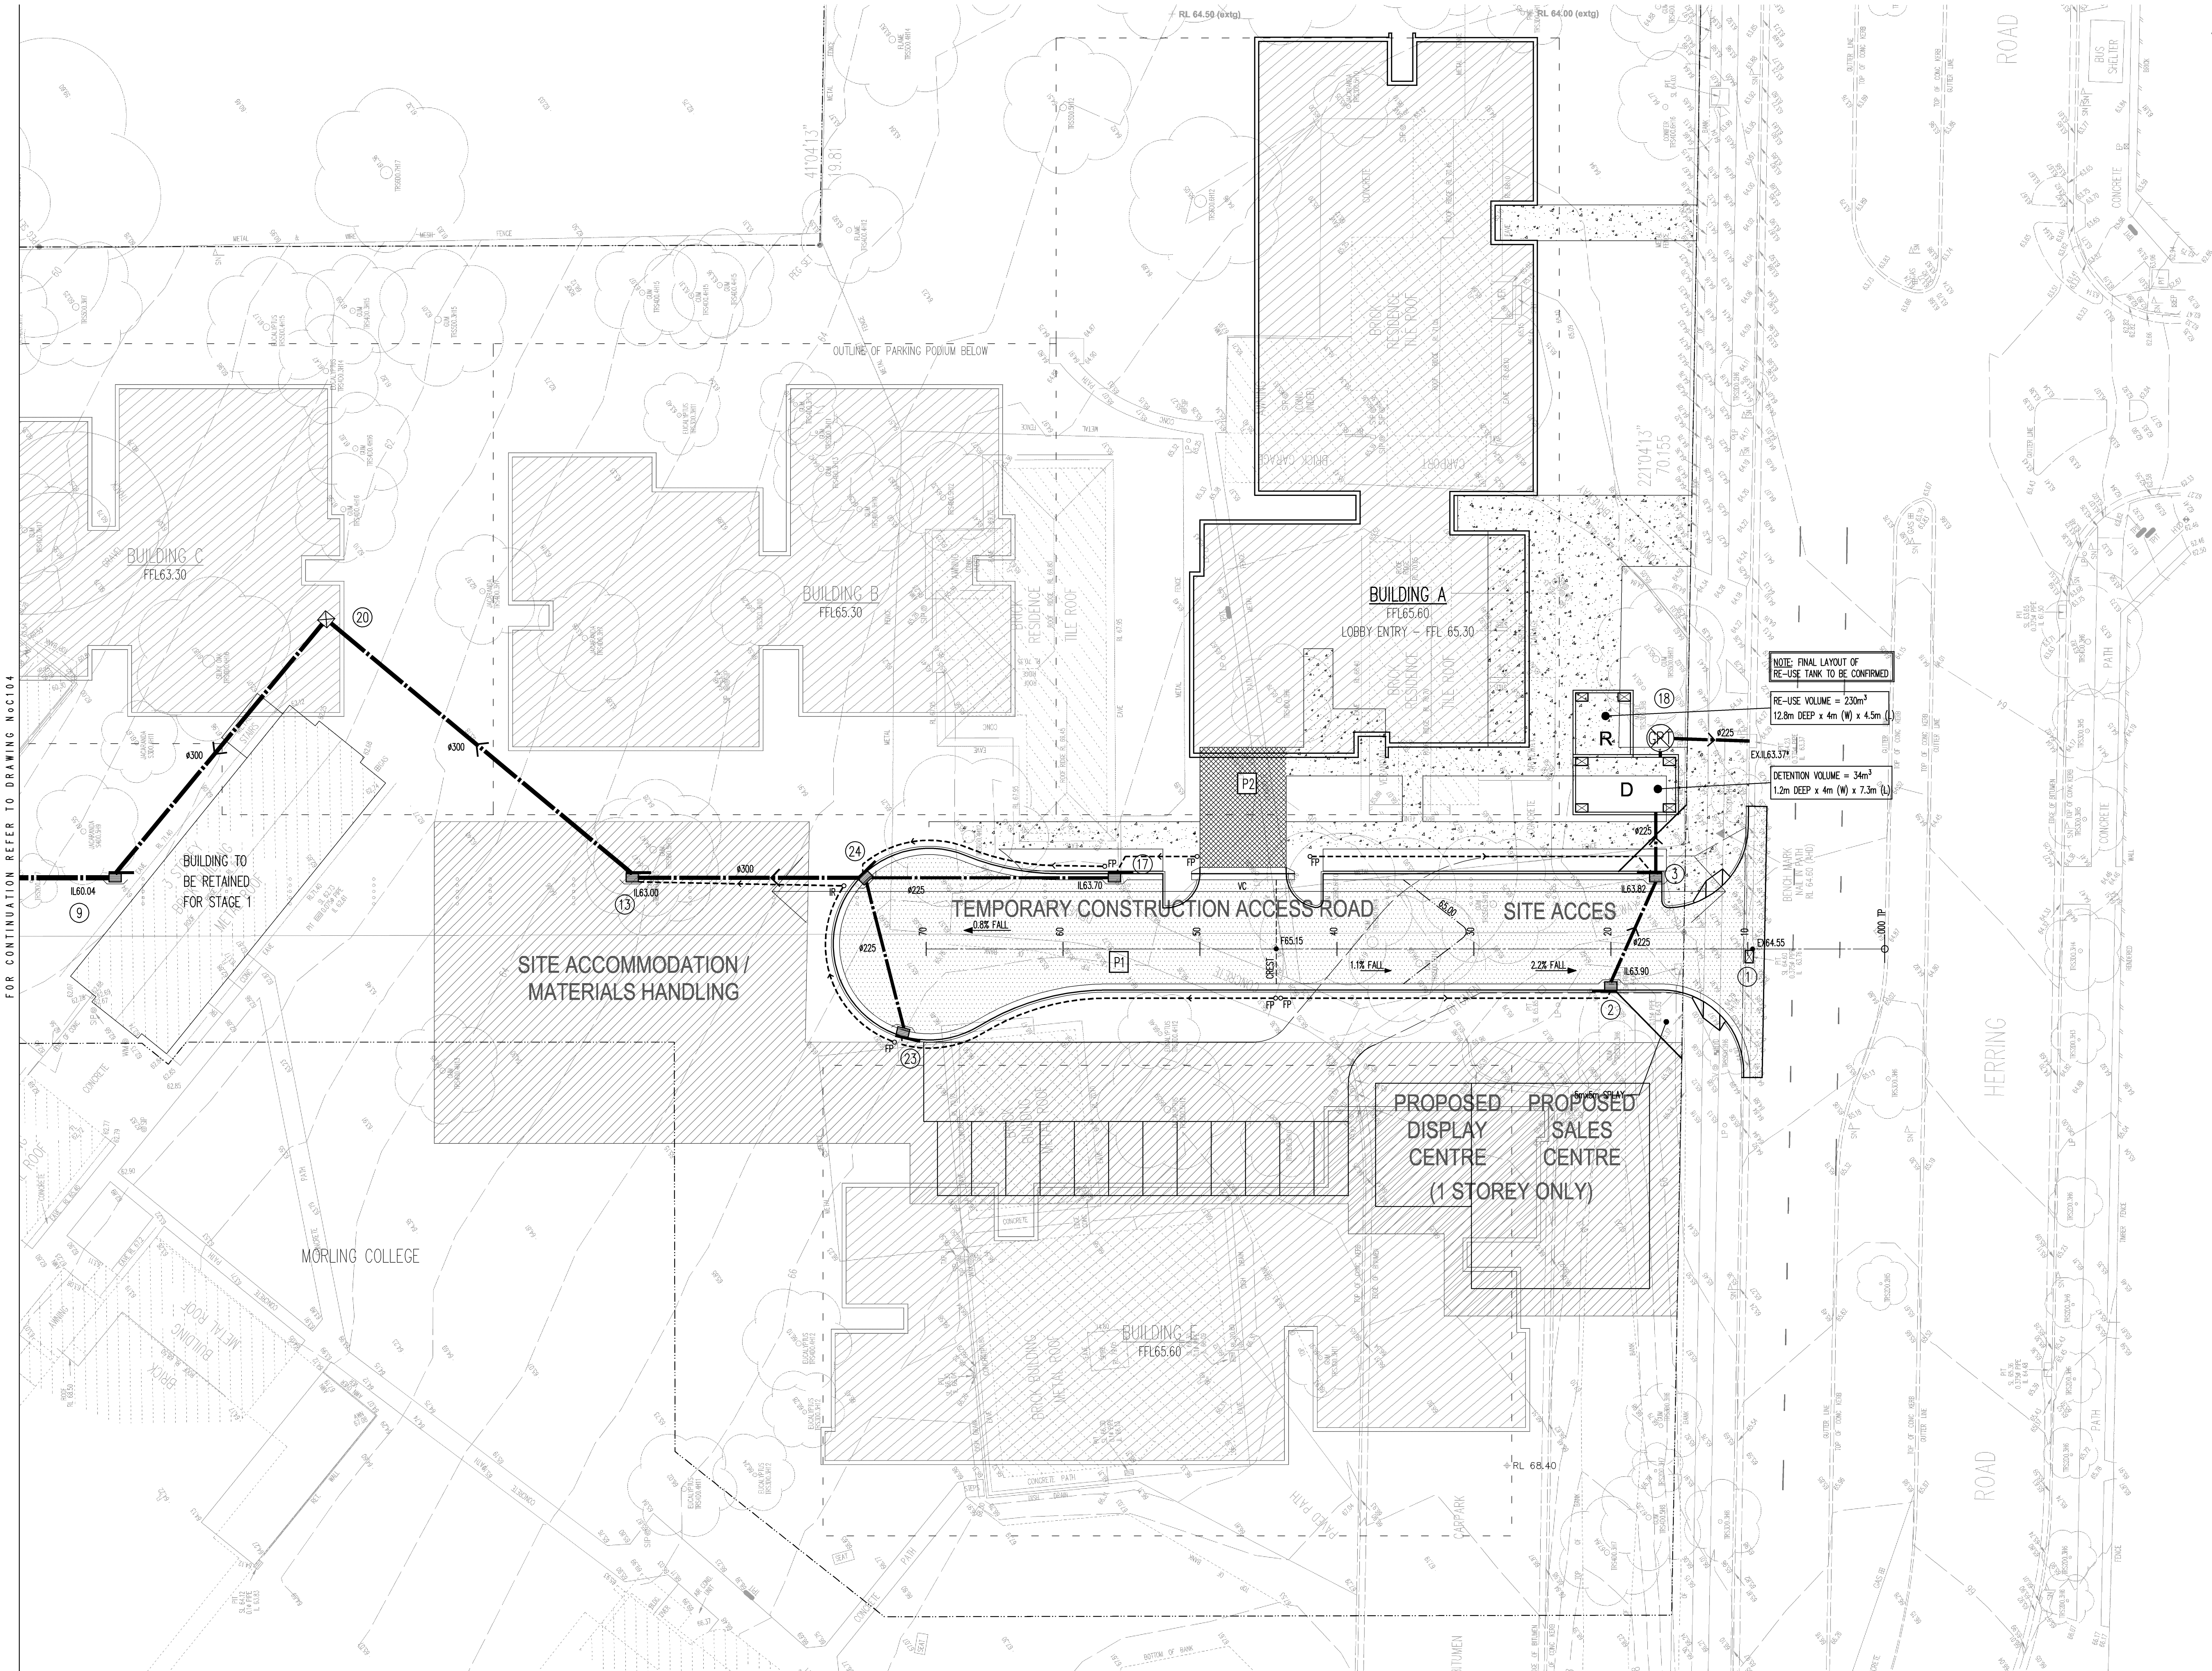

FOR CONTINUATION REFER TO DRAWING No C104

PLAN
SCALE 1: 200

SCALE 1:200 0 2 4 6 8 10
AT ORIGINAL SIZE m

P4	ISSUE FOR EA SUBMISSION	SB	DH	06.05.10
P3	ISSUE FOR COMMENTS	SB	DH	05.03.10
P2	ISSUE FOR COMMENTS	SB	DH	26.02.10
P1	ISSUE FOR COMMENTS	SB	DH	23.02.10

Rev	Description	Eng	Draft	Date
-----	-------------	-----	-------	------

Project

**RESIDENTIAL DEVELOPMENT
128 HERRING ROAD,
MACQUARIE PARK**

Sheet Subject

**BUILDING A CONSTRUCTION
- SITEWORKS PLAN SHEET 1**

Architect:
TURNER + ASSOCIATES
Level 1, 410 Crown Street,
Surry Hills NSW 2010

Client



TaylorThomsonWhitting
Consulting Engineers
40 Candara Street St Leonards NSW 2060
T: +61 2 9430 7288 F: +61 2 9430 3146 btw@tdw.com.au
Taylor Thomson Whitting (NSW) Pty Ltd ACN 110 519 377

Scale : B1 Drawn Authorised

1:200 DH

Job No Drawing No Revision
091679 C103 P4