



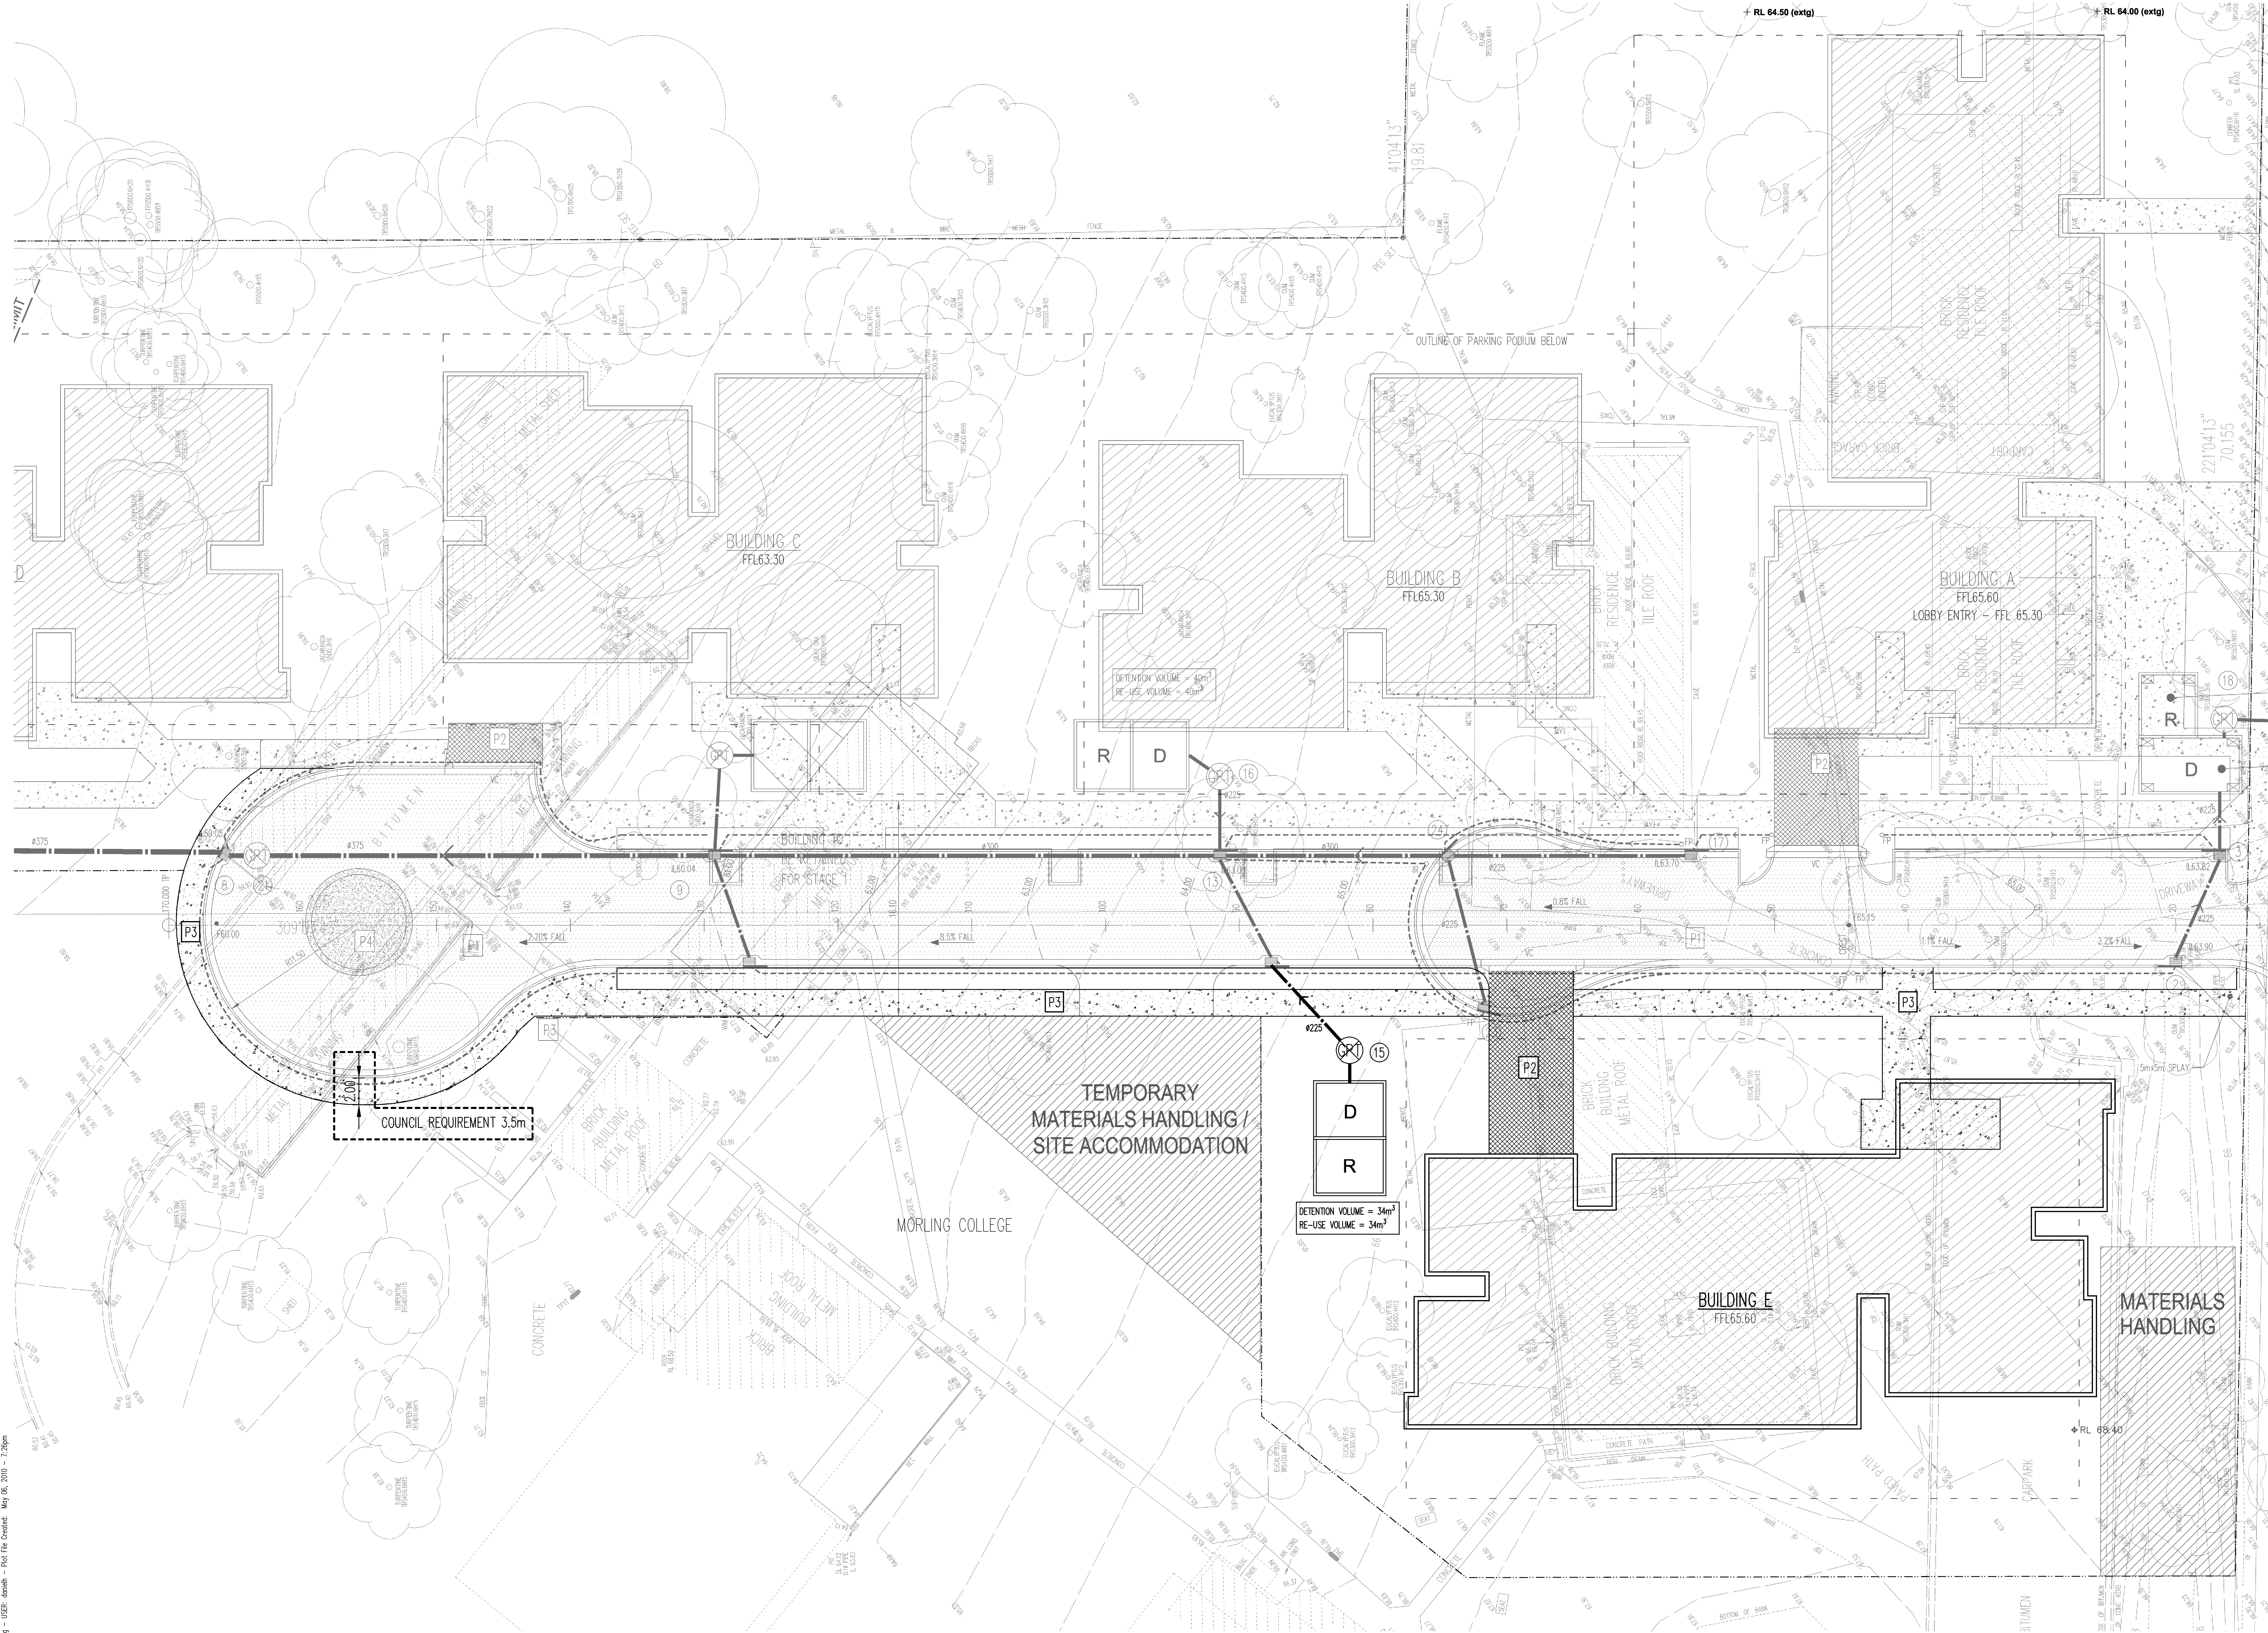

CONTRACTOR IS TO LOCATE
ALL EXISTING SERVICES PRIOR
TO THE COMMENCEMENT OF
WORK

FOR NOTES AND LEGENDS
REFER TO DRAWING No C101

LEVELS SHOWN THUS - F10.00* -
ARE TO BE CONFIRMED PRIOR TO THE
COMMENCEMENT OF WORKS

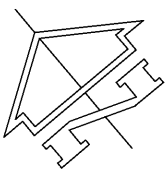

PLAN
SCALE 1: 200

SCALE 1:200 0 2 4 6 8 10
AT ORIGINAL SIZE m

P4	ISSUE FOR EA SUBMISSION	SB	DH	06.05.10
P3	ISSUE FOR COMMENTS	SB	DH	05.03.10
P2	ISSUE FOR COMMENTS	SB	DH	26.02.10
P1	ISSUE FOR COMMENTS	SB	DH	23.02.10

Rev Description Eng Draft Date

Project

**RESIDENTIAL DEVELOPMENT
128 HERRING ROAD,
MACQUARIE PARK**

Sheet Subject

**BUILDING E CONSTRUCTION
- SITEWORKS PLAN**

Architect:
TURNER + ASSOCIATES
Level 1, 410 Crown Street,
Surry Hills NSW 2010

Client



TaylorThomsonWhitting
Consulting Engineers
40 Candor Street, St Leonards, NSW 2055
T: +61 2 9430 7288 F: +61 2 9430 3146 tlw@tthw.com.au
Taylor Thomson Whitting (NSW) Pty Ltd ACN 110 519 377

Scale: B1 Drawn Authorised

1:200 DH

Job No Drawing No Revision
091679 C502 P4

Plot File Created: May 06, 2010 - 7:28pm