


Fig 12 Typical Sections

PROPOSED RESIDENTIAL DEVELOPMENT




Section elevation 3

TYPICAL SECTION - REFER TO MASTERPLAN
NTS - 1 METER SCALE SHOWN

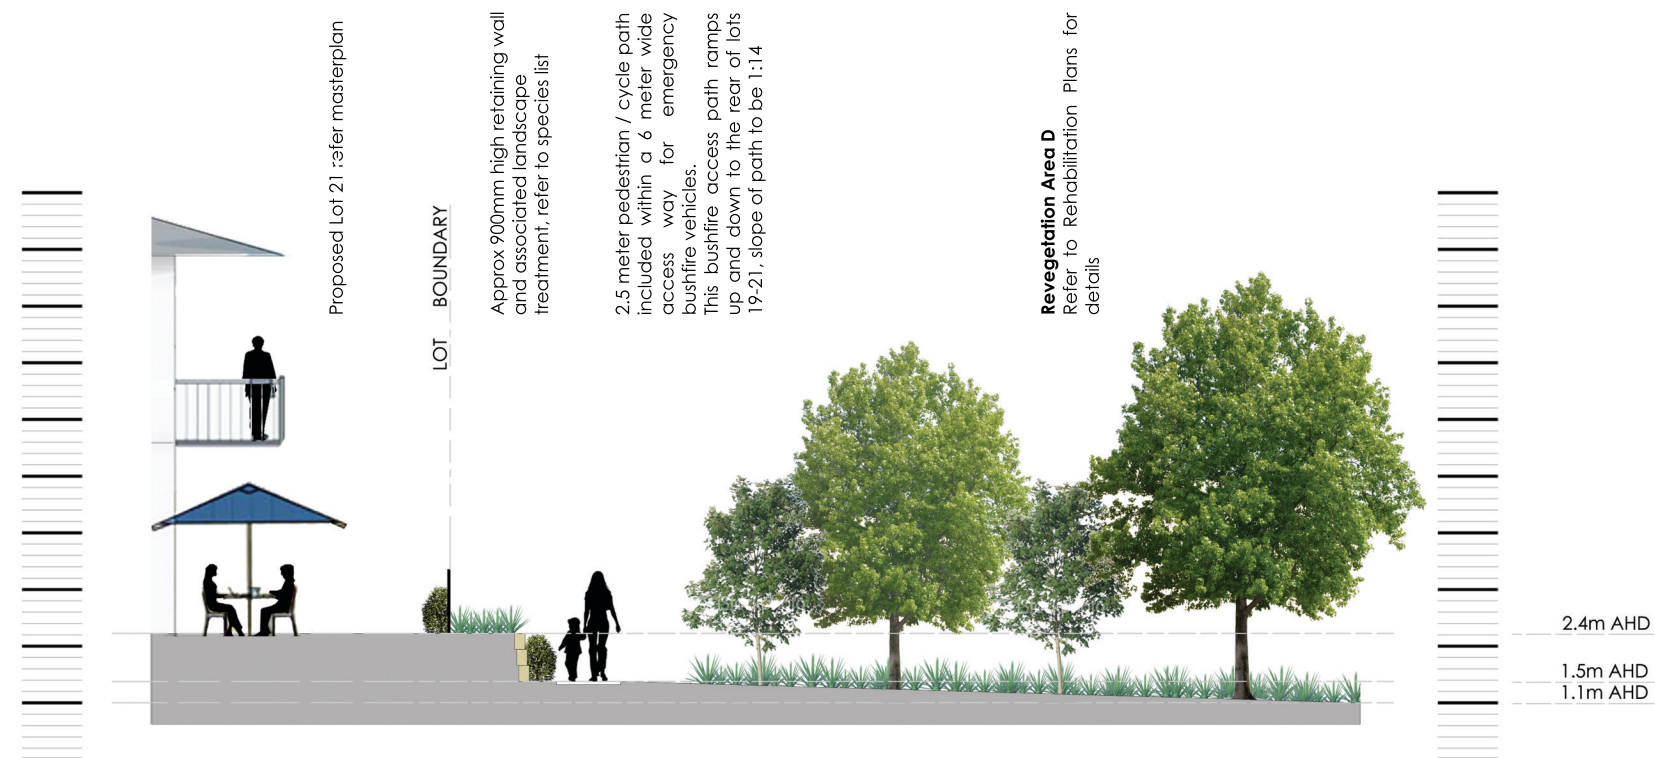

Section elevation 4

TYPICAL SECTION - REFER TO MASTERPLAN
NTS - 1 METER SCALE SHOWN

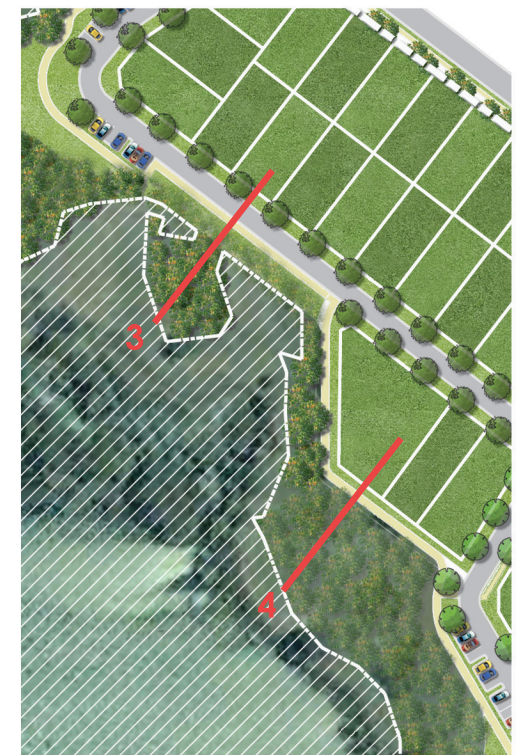

Site Context



FIGURE 12 Typical Sections 02

156 Creek Street Hastings Point
RESIDENTIAL SUBDIVISION

CLIENT: WALTER ELLIOT HOLDINGS PTY LTD
DATE: JANUARY 2010
DRAWN: JB



Level 1 2247 Glad Coast Hwy
Nobby Beach
PO Box 206 Nobby Beach QLD 4218

Telephone: 07 5526 1500
Fax: 07 5526 1502
admin@planitconsulting.com.au

