












FIG 22 Rehabilitation Plan


PROPOSED RESIDENTIAL DEVELOPMENT

Note:

- All revegetation to include Koala foraging trees *Eucalyptus robusta* and *Eucalyptus tereticornis*
- All revegetation to include Glossy Black Cockatoo foraging trees *Allocasuarina littoralis*, *Allocasuarina torulosa*
- Revegetation to include Banksias and Winter flowering *Eucalytus* sp for Squirrel Gliders
- Swamp Sclerophyll and Subtropical Flood Plain Forest to include heavy fruiting species for Rainforest Pigeons and Flying Foxes
- Installed nestboxes to be a variety of sizes suitable for microchiropteran bats, Squirrel Gliders, small birds (ie Lorikeets), Parrots and Owls

LEGEND


-  Nest Boxes to be installed
-  Raptor Pole to be installed
-  Boundary between 7a Environmental Protection Zone and 2e Residential Zone
-  **Rehab Area A**
Subtropical Flood Plain Forest
7,088m²
-  **Rehab Area B**
Swamp She-oak
4,700m²
-  **Rehab Area C**
Coastal Salt marsh
640m²
-  **Rehab Area D**
Swamp Sclerophyll
6,972m²
-  **Area of intact Remnant Vegetation**
To be retained and monitored for environmental weed presence and removal outlined in the Rehabilitation Plan - Planit 2010
-  Proposed Lot Layout
-  Formal Public Open Space
5,100m²
-  Informal Open Space
(Existing vegetation maintained with clear understorey) 4,800m²

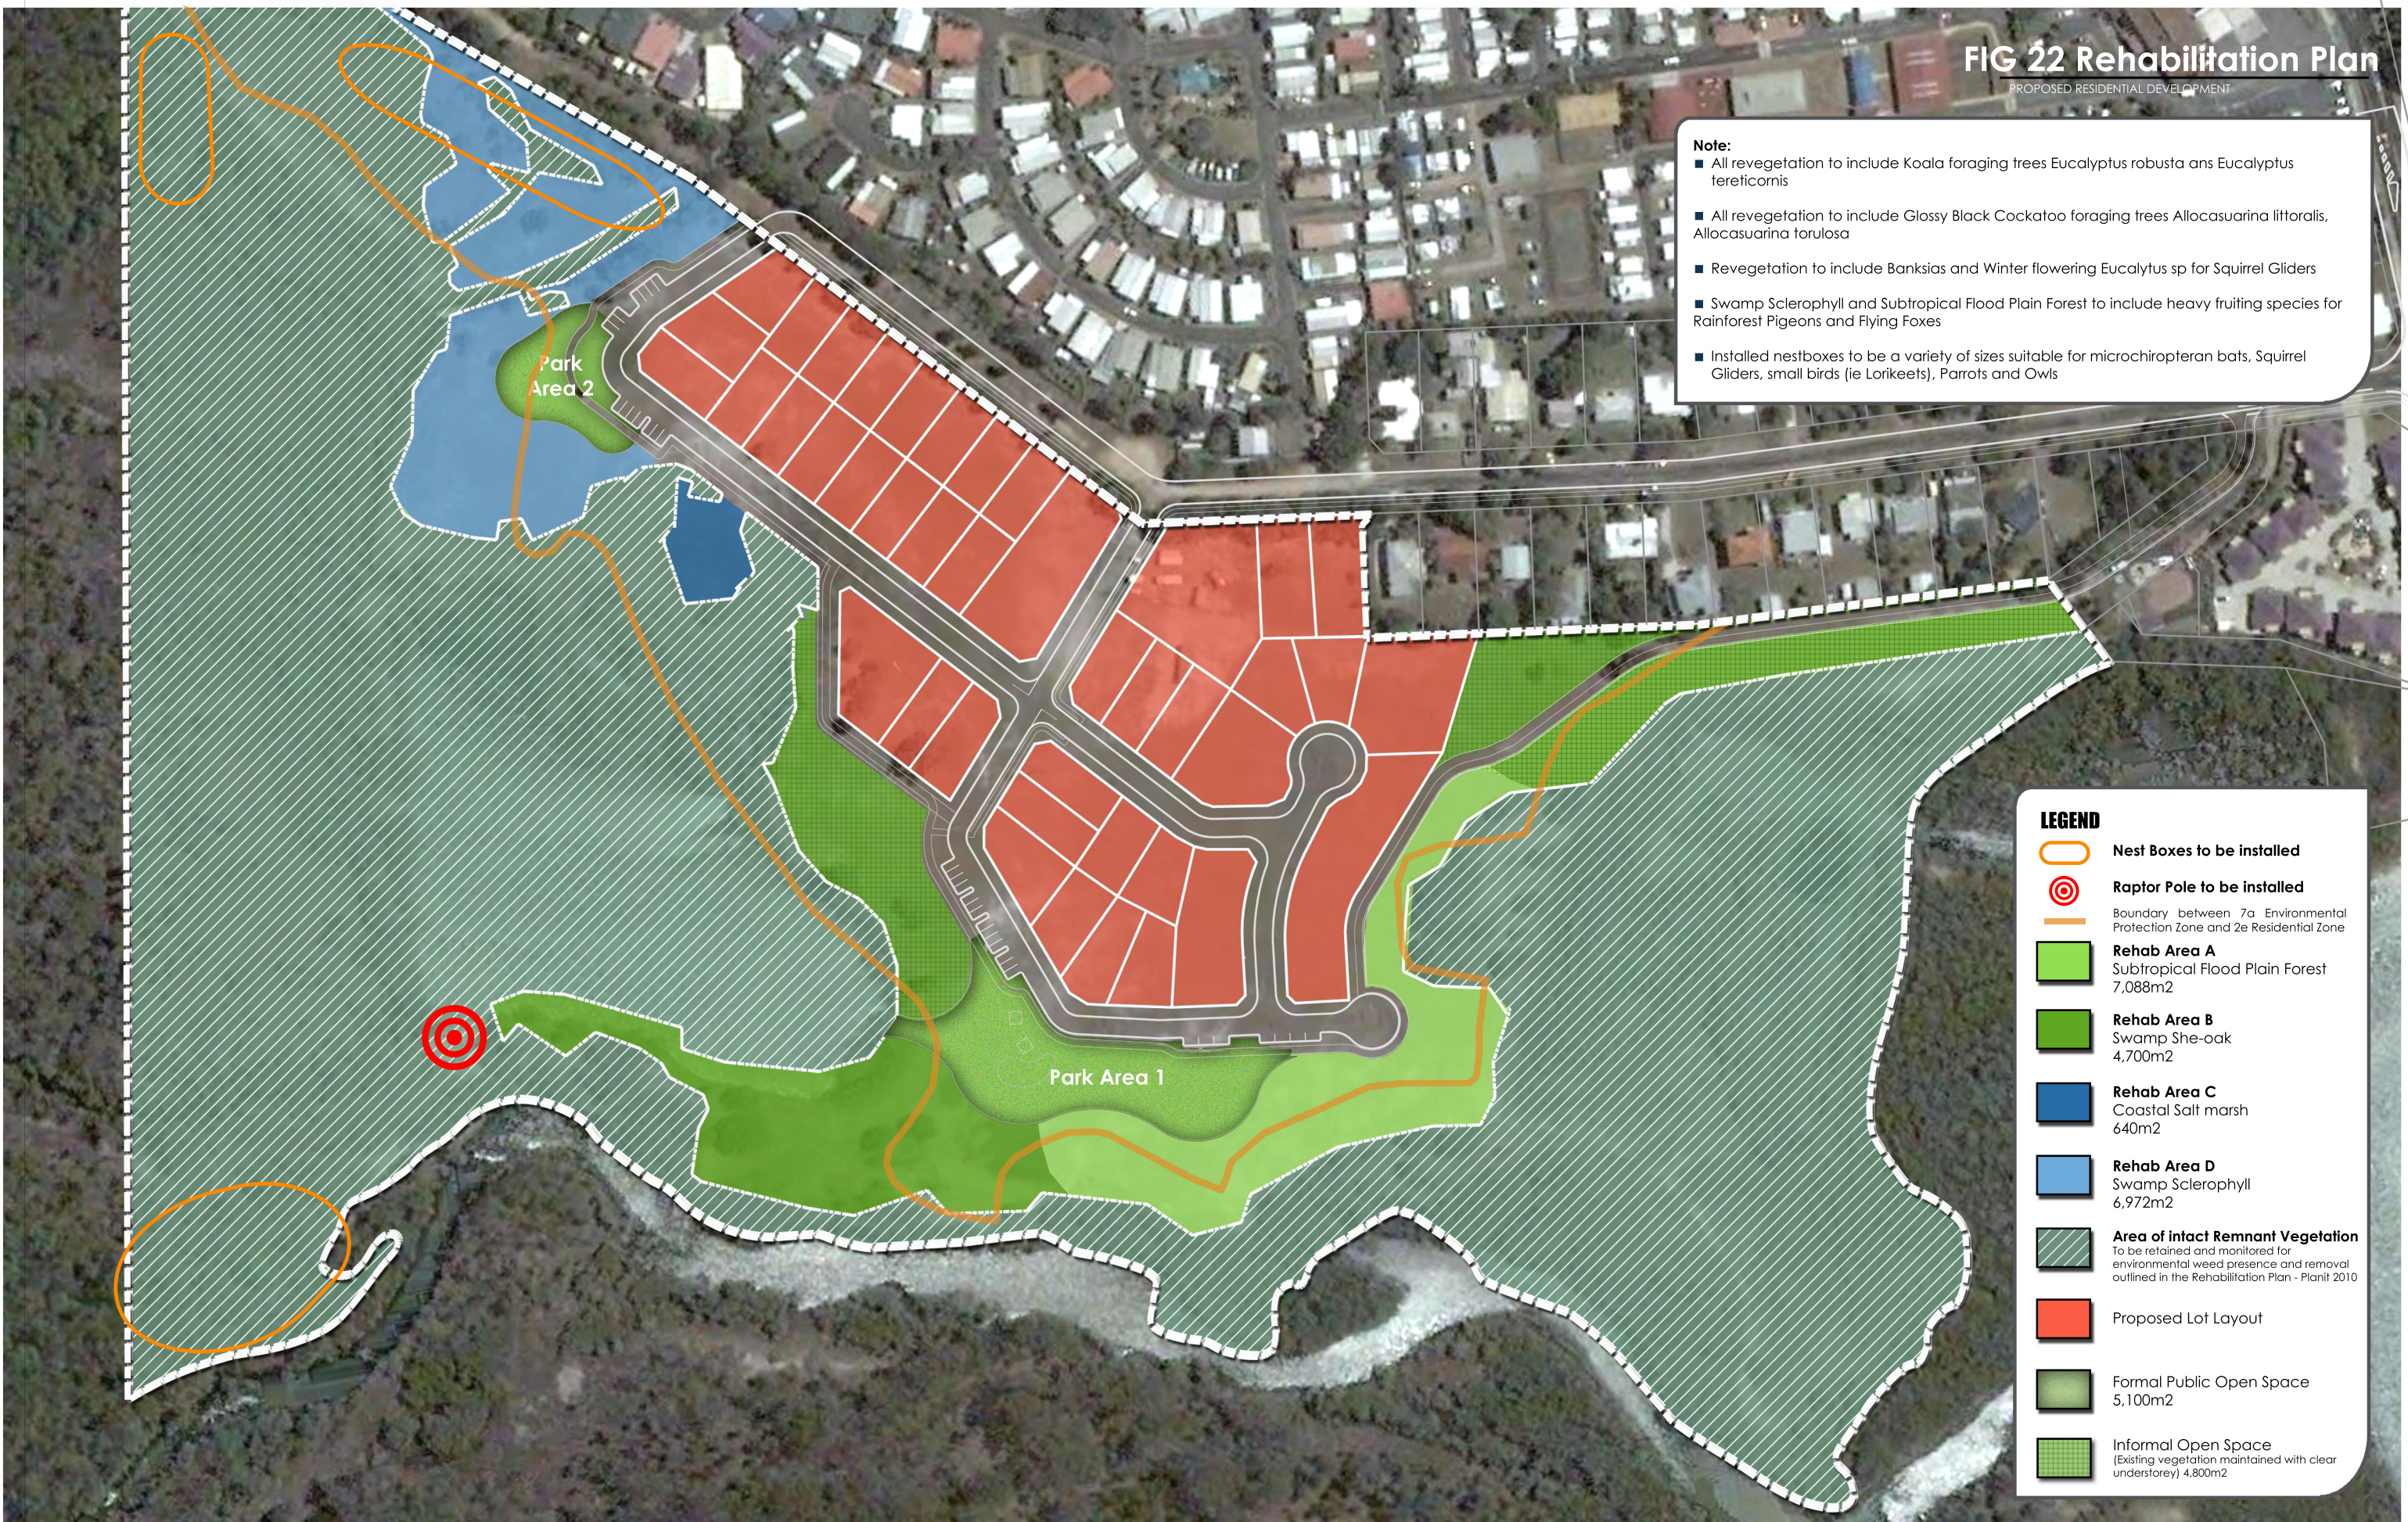

Rehabilitation Key Plan

156 Creek Street Hastings Point
RESIDENTIAL SUBDIVISION

CLIENT: WALTER ELLIOT HOLDINGS PTY LTD
DATE: FEBRUARY 2009
DRAWN: JB

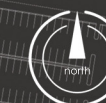

Level 1, 2247 Glad Coast Hwy
Nobby Beach
PO Box 206 Nobby Beach QLD 4218
Telephone: 07 5526 1500
Fax: 07 5526 1502
admin@planitconsulting.com.au

