
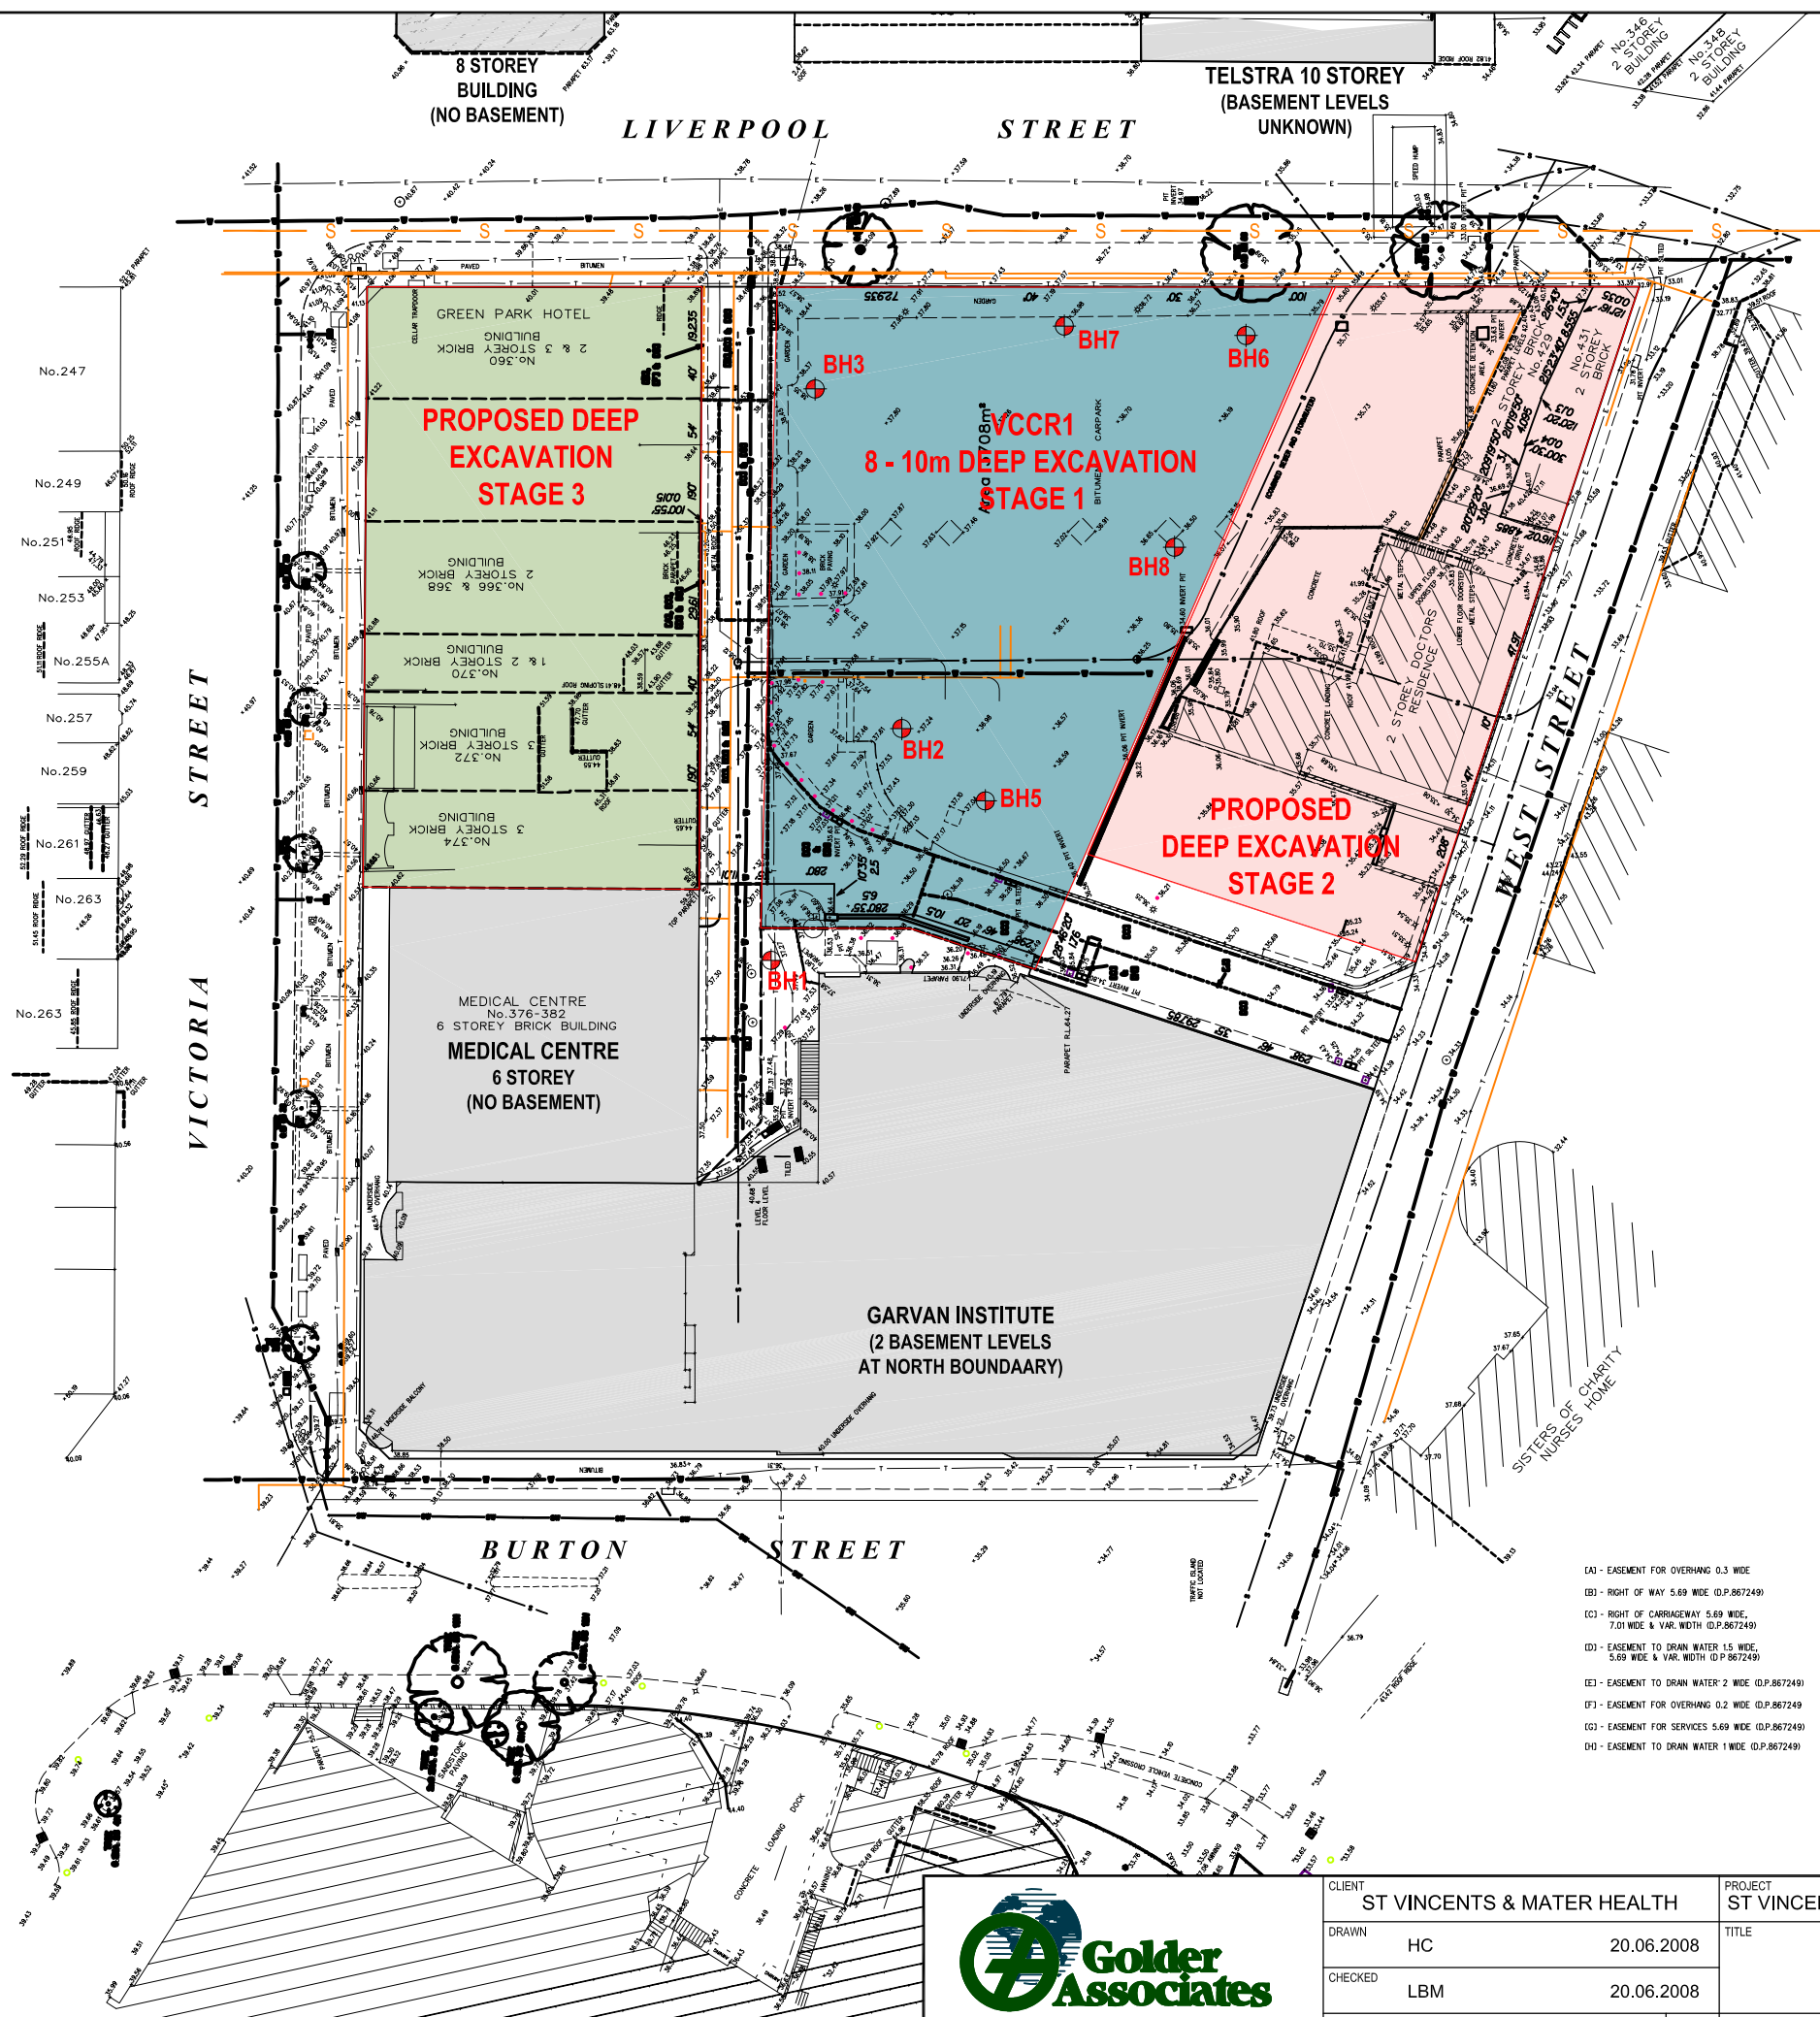


- (A1) - EASEMENT FOR OVERHANG 0.3 WIDE
- (B1) - RIGHT OF WAY 5.69 WIDE (D.P.867249)
- (C1) - RIGHT OF CARRIAGEWAY 5.69 WIDE, 7.01 WIDE & VAR. WIDTH (D.P.867249)
- (D1) - EASEMENT TO DRAIN WATER 1.5 WIDE, 5.69 WIDE & VAR. WIDTH (D.P.867249)
- (E1) - EASEMENT TO DRAIN WATER 2 WIDE (D.P.867249)
- (F1) - EASEMENT FOR OVERHANG 0.2 WIDE (D.P.867249)
- (G1) - EASEMENT FOR SERVICES 5.69 WIDE (D.P.867249)
- (H1) - EASEMENT TO DRAIN WATER 1 WIDE (D.P.867249)

BH1 APPROXIMATE BOREHOLE LOCATION

- LEGEND**
- SEWER MANHOLE
 - STOP VALVE
 - STORMWATER GRATE
 - GAS VALVE
 - HYDRANT
 - LIGHT POLE
 - MANHOLE (UNSPECIFIED)
 - POLE (UNSPECIFIED)
 - PIT (UNSPECIFIED)
 - SEWER PIT
 - UNDERGROUND ELECTRICITY
 - UNDERGROUND GAS
 - OVERHEAD POWER LINES
 - UNDERGROUND SEWER
 - UNDERGROUND STORMWATER
 - UNDERGROUND WATER
 - UNDERGROUND TELECOMMUNICATIONS
 - TRAFFIC SIGNAL
 - WATER VALVE

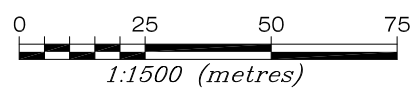

Golder Associates

124 PACIFIC HIGHWAY, ST. LEONARDS, N.S.W. 2065 Telephone (02) 9478 3900 Facsimile (02) 9478 3901

CLIENT ST VINCENTS & MATER HEALTH		PROJECT ST VINCENTS RESEARCH & BIOTECHNOLOGY PRECINCT, DEVELOPMENT	
DRAWN	HC 20.06.2008	TITLE LOCATION PLAN	
CHECKED	LBM 20.06.2008		
SCALE	NOT TO SCALE	PROJECT No	087622042_003_R
		FIGURE No	F0002
		REVISION	0

ref: J:\geo\2008\087622042 SCP Excavation - St Vincents\Technical\Doc\ADD\Drawings\087622042_003_R_F0001_Rev0.dwg\87622042_003_R_F0001_REV0.DWG