


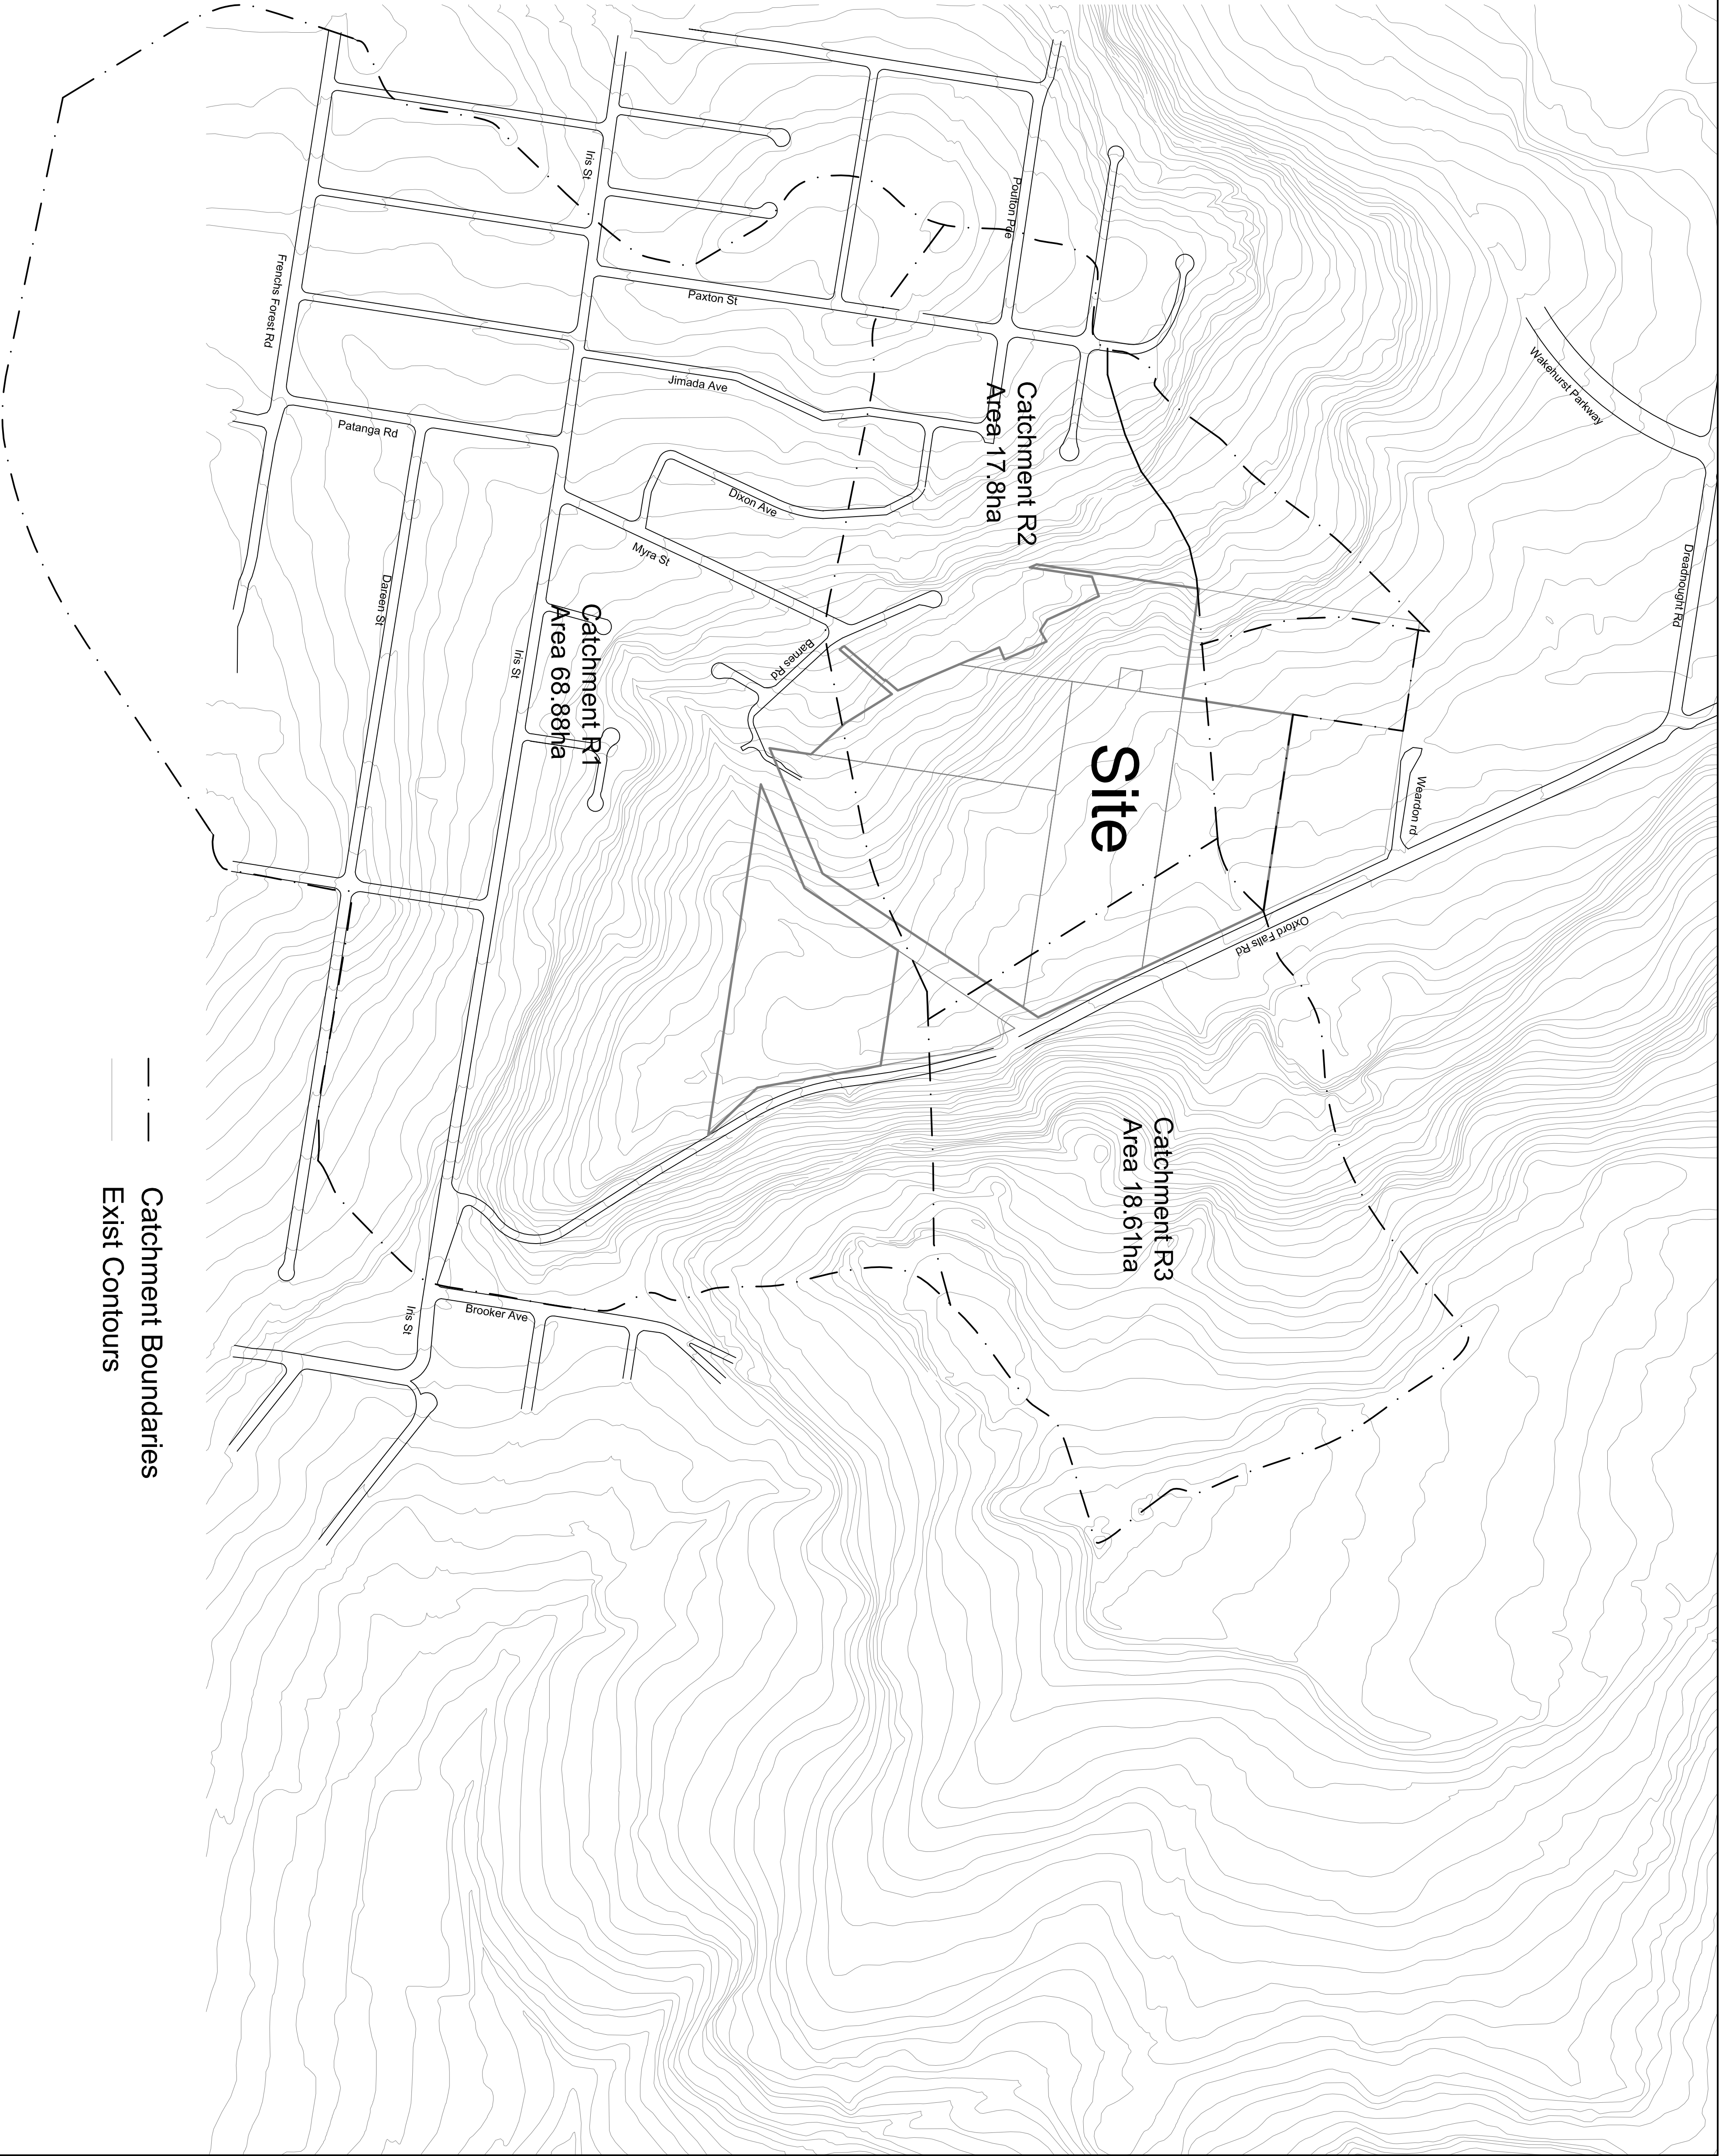

--- Catchment Boundaries
--- Exist Contours

Issue	App	Date	Description	Client: TIFFANY DEVELOPMENTS		Datum : AHD			John M. Daly & Associates PTY LTD A.B.N. 88051977989 Surveying and Engineering Licensed Water Service Co ordiators 32 Inlandia Street P.O. BOX 25 / DX 5112 CAMPELLTOWN N.S.W. 2560 PH. (02) 4625 5055 FAX (02) 4628 2013 email: admin@jmd.com.au				Project :				Sheet 1 _ of 4 sheets	
				Designed by : TH		Origin of Levels :							OXFORD FALLS RETIREMENT RESORT					
				Date of Drawing : MAY ,2005		Date of Survey : 2004							CATCHMENT PLAN - RURAL CATCHMENTS					
				Ratio (A1) : 1:3000									Locality : FRENCHS FOREST					
A	TH	9-04-2010	INITIAL ISSUE						L.C.A. : WARRINGAH		CAD Ref: S:\data\oxford falls\10040\eng\cad\catchments.dwg		Ref: 10040E1					