


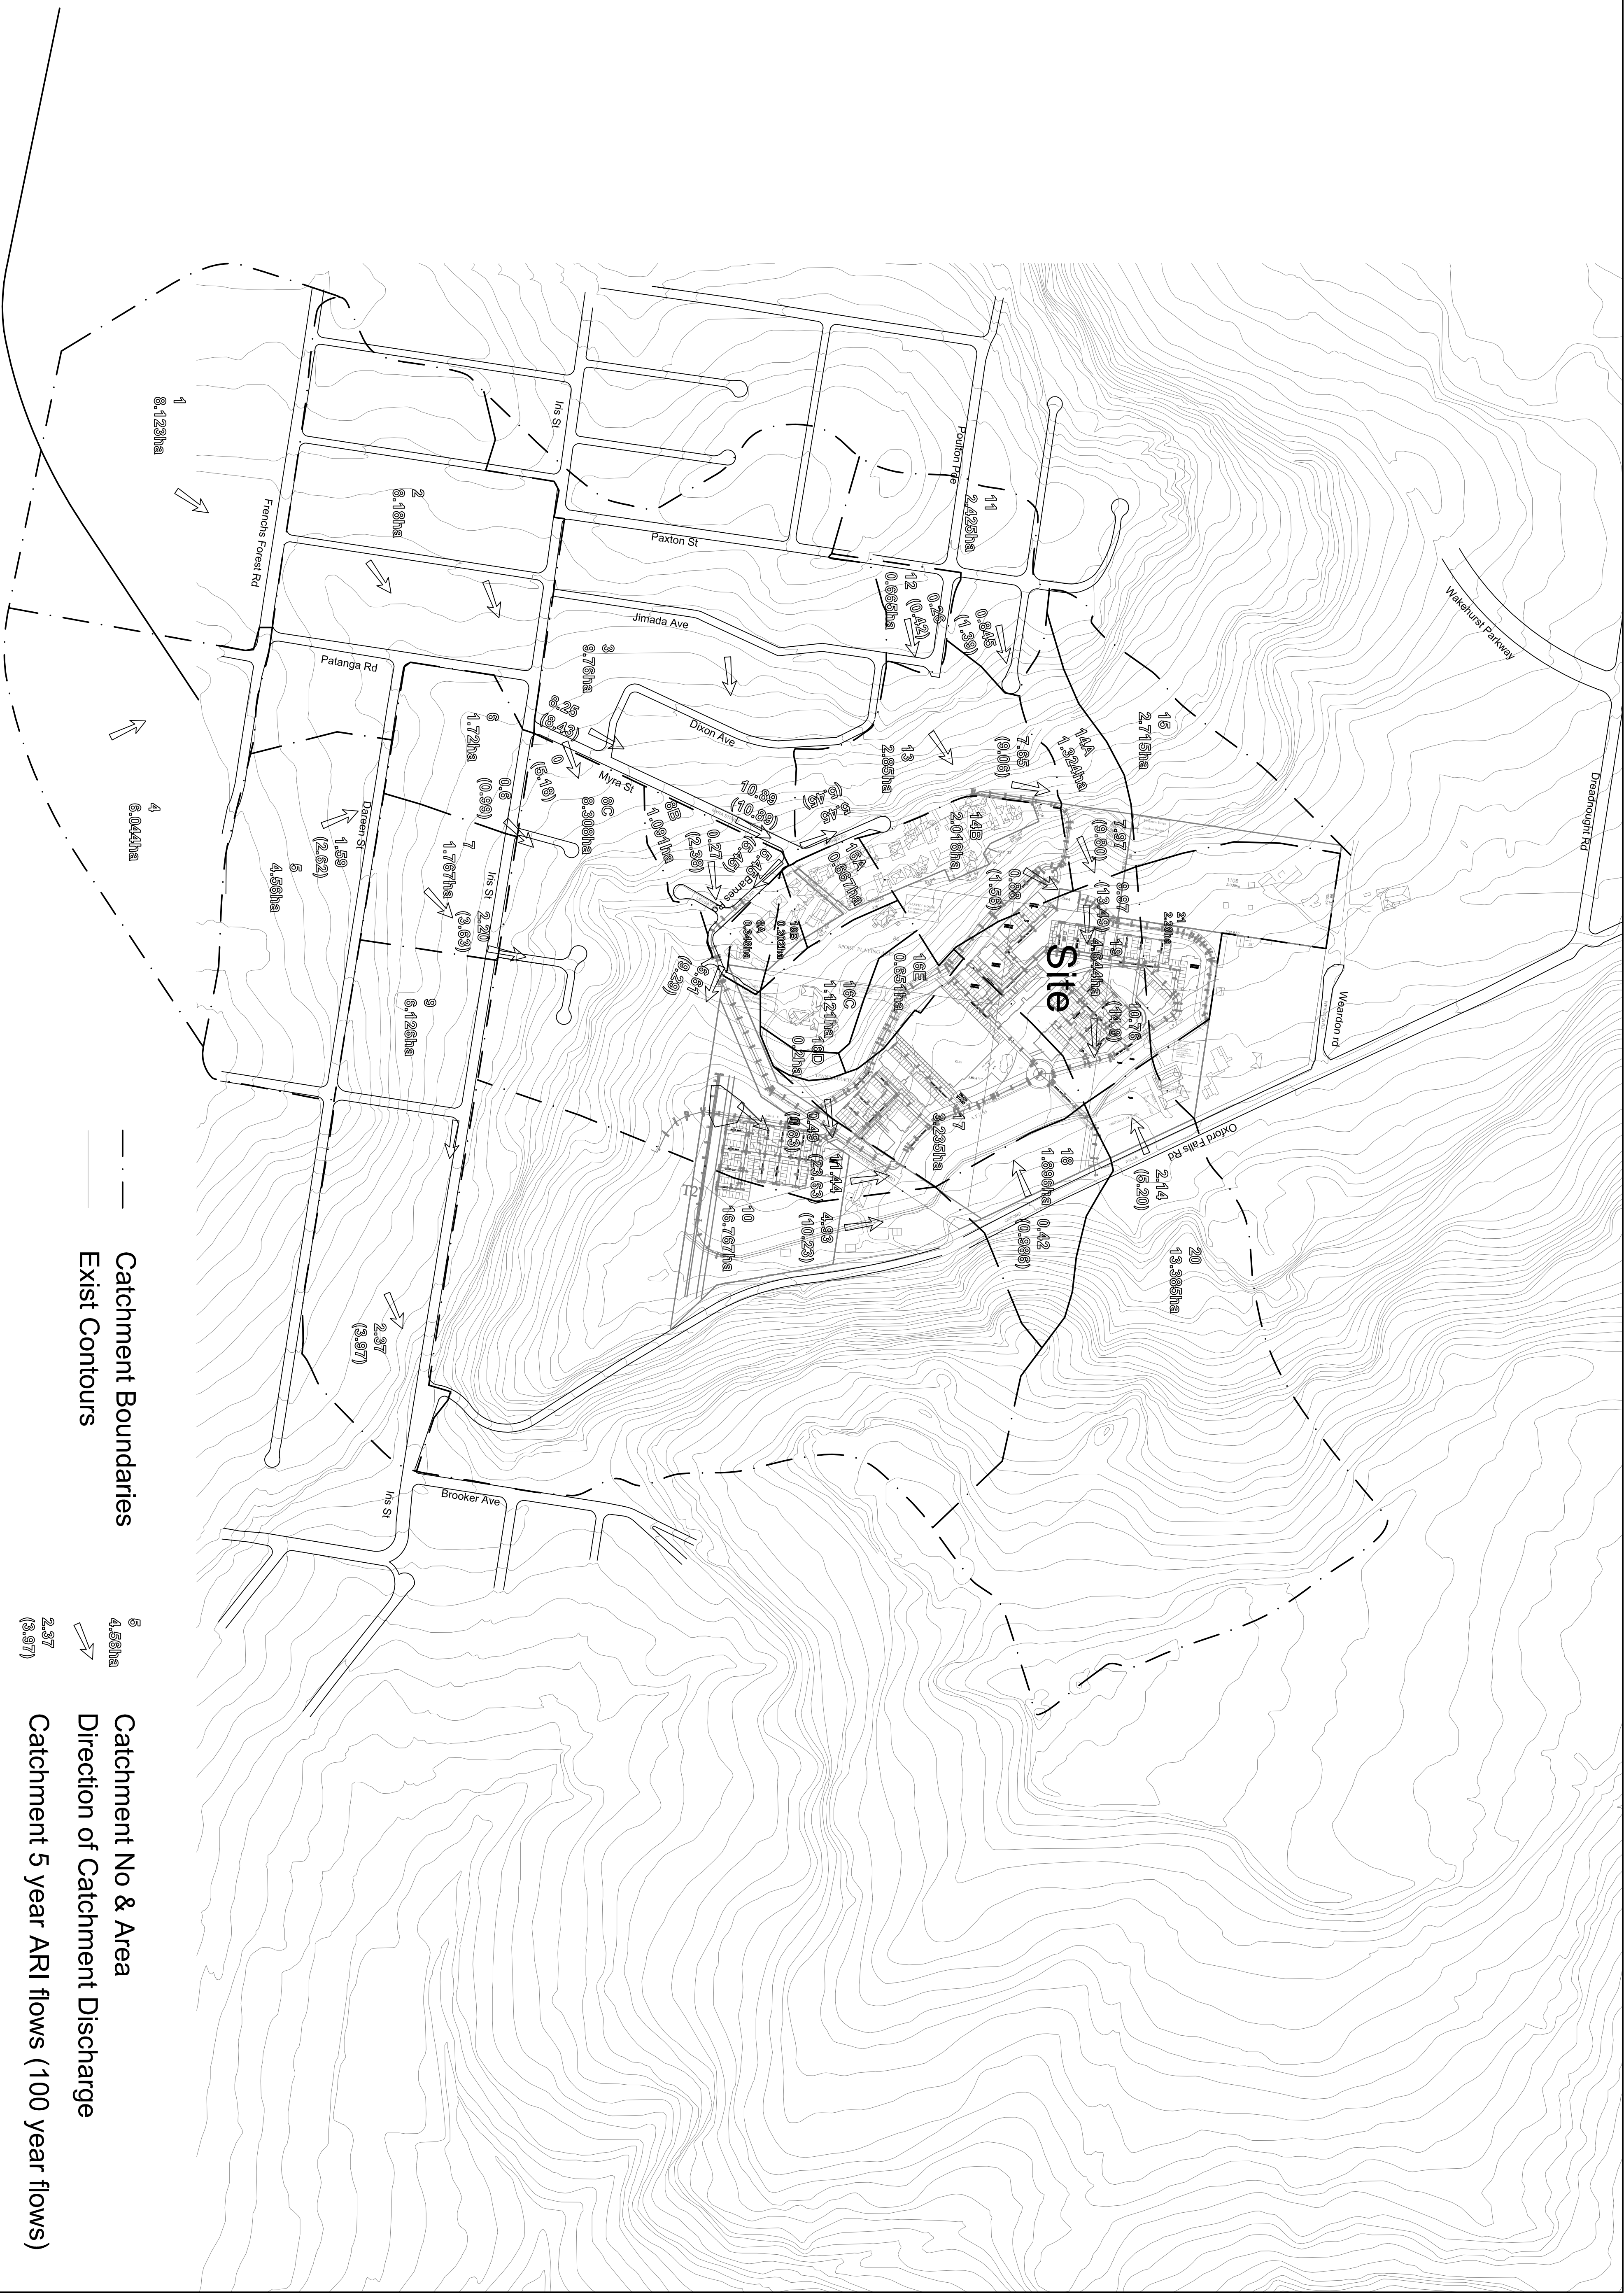

Issue	App	Date	Description	Client: TIFFANY DEVELOPMENTS		Datum : AHD		John M. Daly & Associates PTY LTD A.B.N. 86051977989 Surrey Ridge Planning and Engineering Licensed Water Service Co ordiators 32 Inianthe Street P.O. BOX 25, DX 51112 CAMPELLTOWN N.S.W. 2560	PH. (02) 4625 5055 FAX (02) 4628 2013 email: admin@jmd.com.au		Project:	OXFORD FALLS RETIREMENT RESORT		Sheet 2 of 4 sheets
				Designed by : TH		Origin of Levels :			PLAN OF RATIONAL METHOD CATCHMENTS ADOPTED FOR PREVIOUS DEVELOPMENT SCENARIOS OVERLAID WITH CURRENT PROPOSAL		Ref:	10040E1		
				Date of Drawing : MAY 2005										
A	TH	9-04-2010	INITIAL ISSUE	Ratio (A1) : 1:3000		Date of Survey : 2004			Locality : FRENCHS FOREST		L.C.A. : WARRENCAH	CAD Ref: S:\data\oxfordfalls\10040\eng\cad\catchments.dwg		