


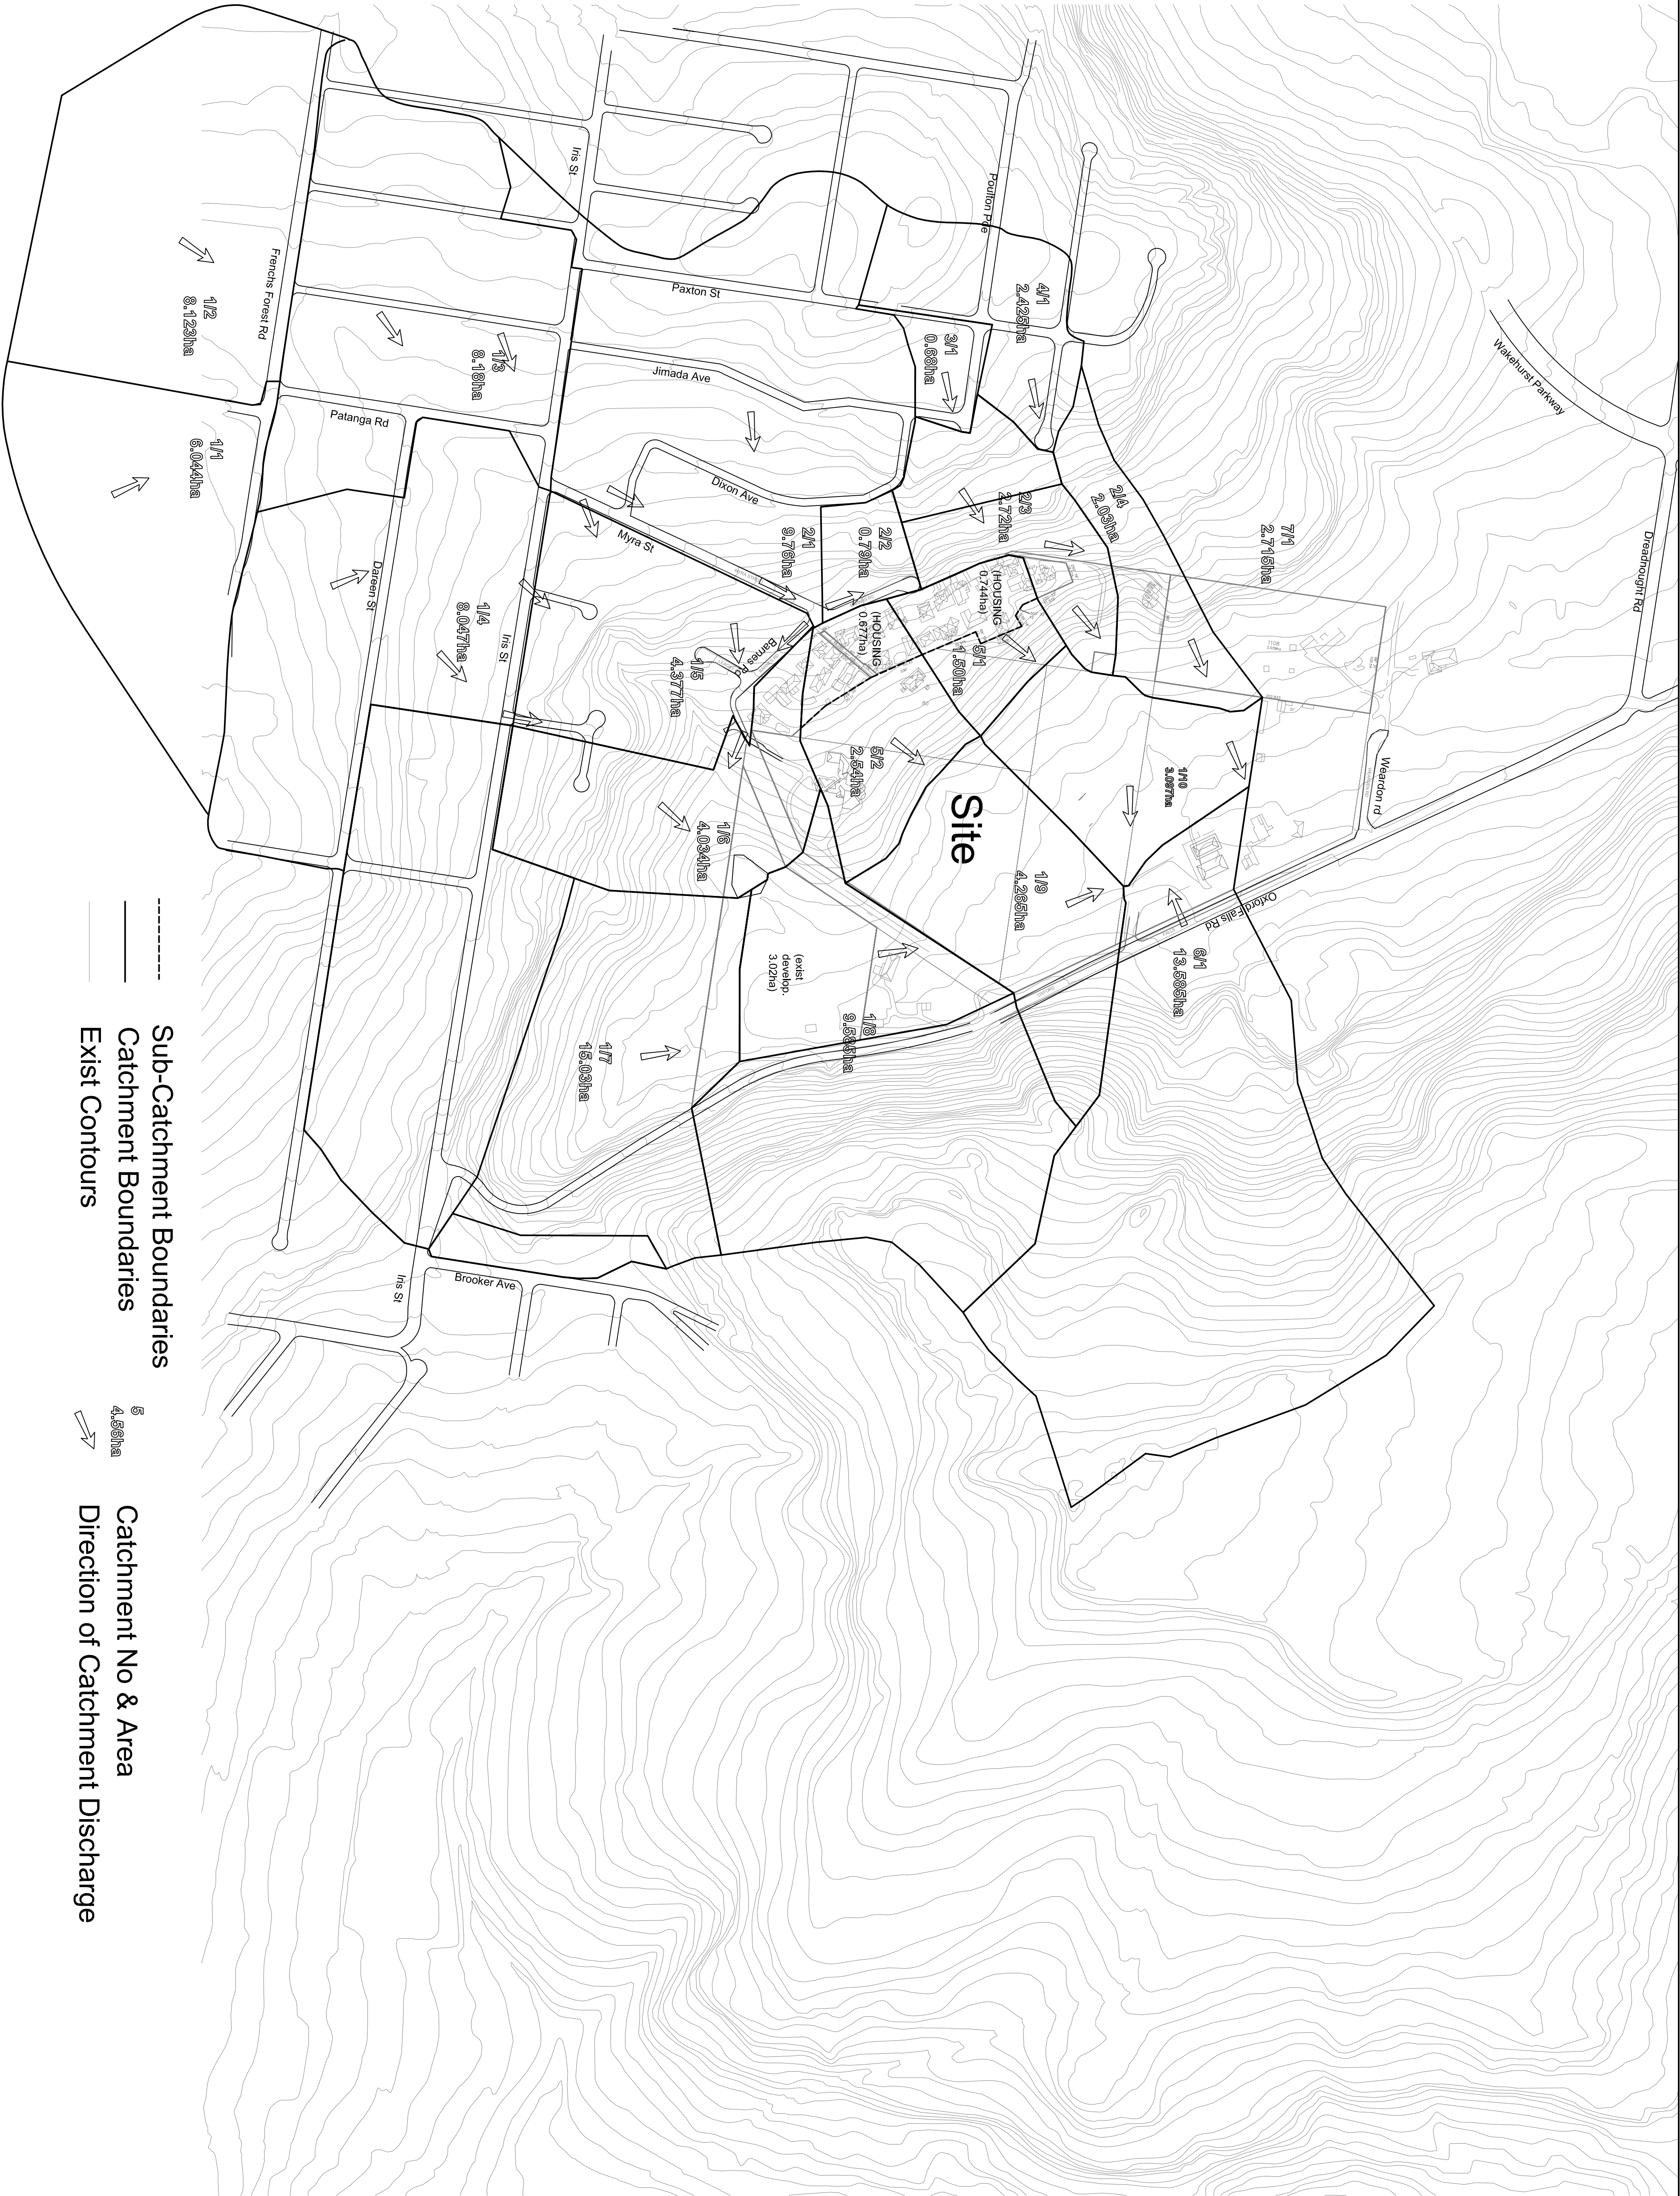

Catchment Boundaries

Exist Contours

5

4.50ha

Direction of Catchment Discharge

Issue	App	Date	Description	Datum : AHD		Project :		Sheet 3
			Client: TIFFANY DEVELOPMENTS	Origin of Levels :		OXFORD FALLS RETIREMENT RESORT		of 4 sheets
			Designed by : TH			CATCHMENT PLAN - XP-RAFTS PRE-DEVELOPED CONDITIONS		Ref: 10040E1
			Date of Drawing : MAY_2005			Locality : FRENCHS FOREST		
			Ratio (A1) : 1:3000	Date of Survey : 2004		L.C.A. : WARRINGAH		CAD Ref: S:\data\oxfordfalls\10040\eng\cad\catchments.dwg
A	TH	9-04-2010	INITIAL ISSUE					