


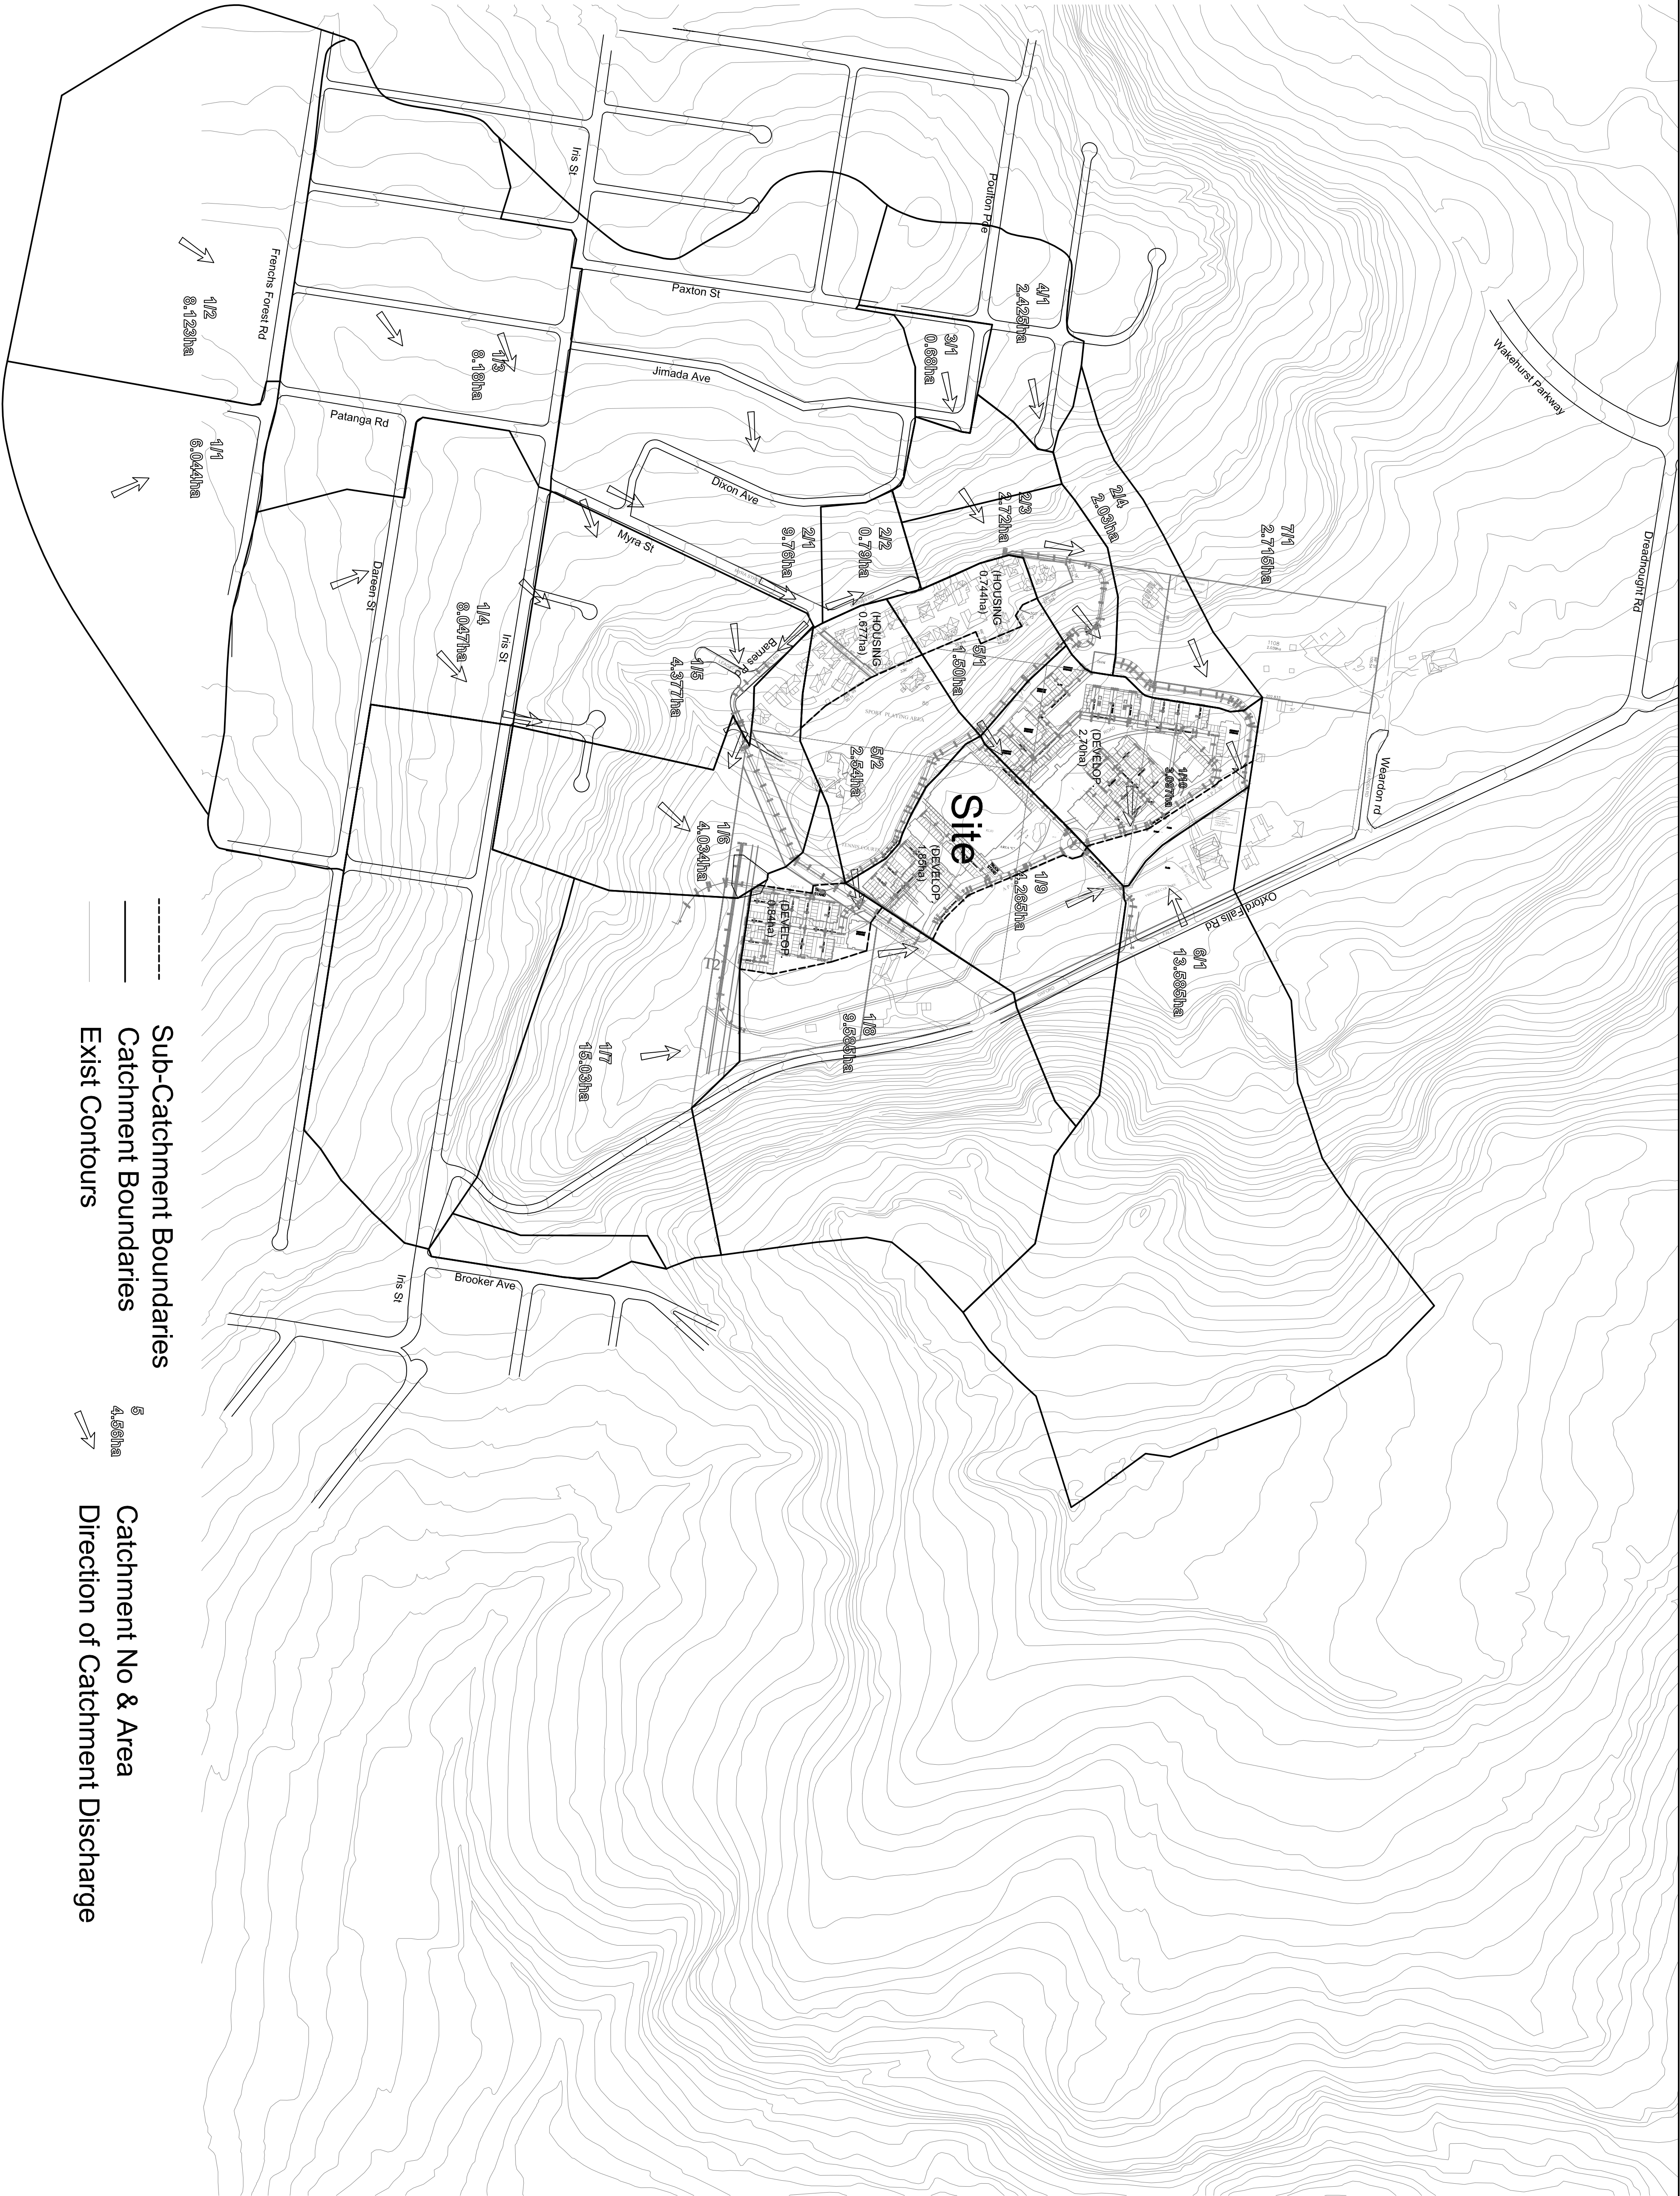

Issue	App	Date	Description	Client: TIFFANY DEVELOPMENTS		Datum : AHD				John M. Daly & Associates PTY LTD A.B.N. 868051977989 Surveying Planning Engineering Licensed Water Service Co ordinators 32 Iolande Street PO BOX 153 CAMBELL TOWN N.S.W. 2560 PH. (02) 4625 5055 FAX (02) 4628 2013 email: admin@jmd.com.au				Project :				Sheet 4 of 4 sheets					
				Designed by : TH		Origin of Levels :								CATCHMENT PLAN - XP-RAFTS DEVELOPED CONDITIONS								Ref: 10040E1	
				Date of Drawing : MAY 2005																			
				Ratio (A1) : 1:3000		Date of Survey : 2004												Locality : FRENCHS FOREST		L.C.A. : WARRINCAH		CAD Ref: S:\data\oxford falls\10040\eng\cad\catchments.dwg	
A	TH	9-04-2010	INITIAL ISSUE																				