
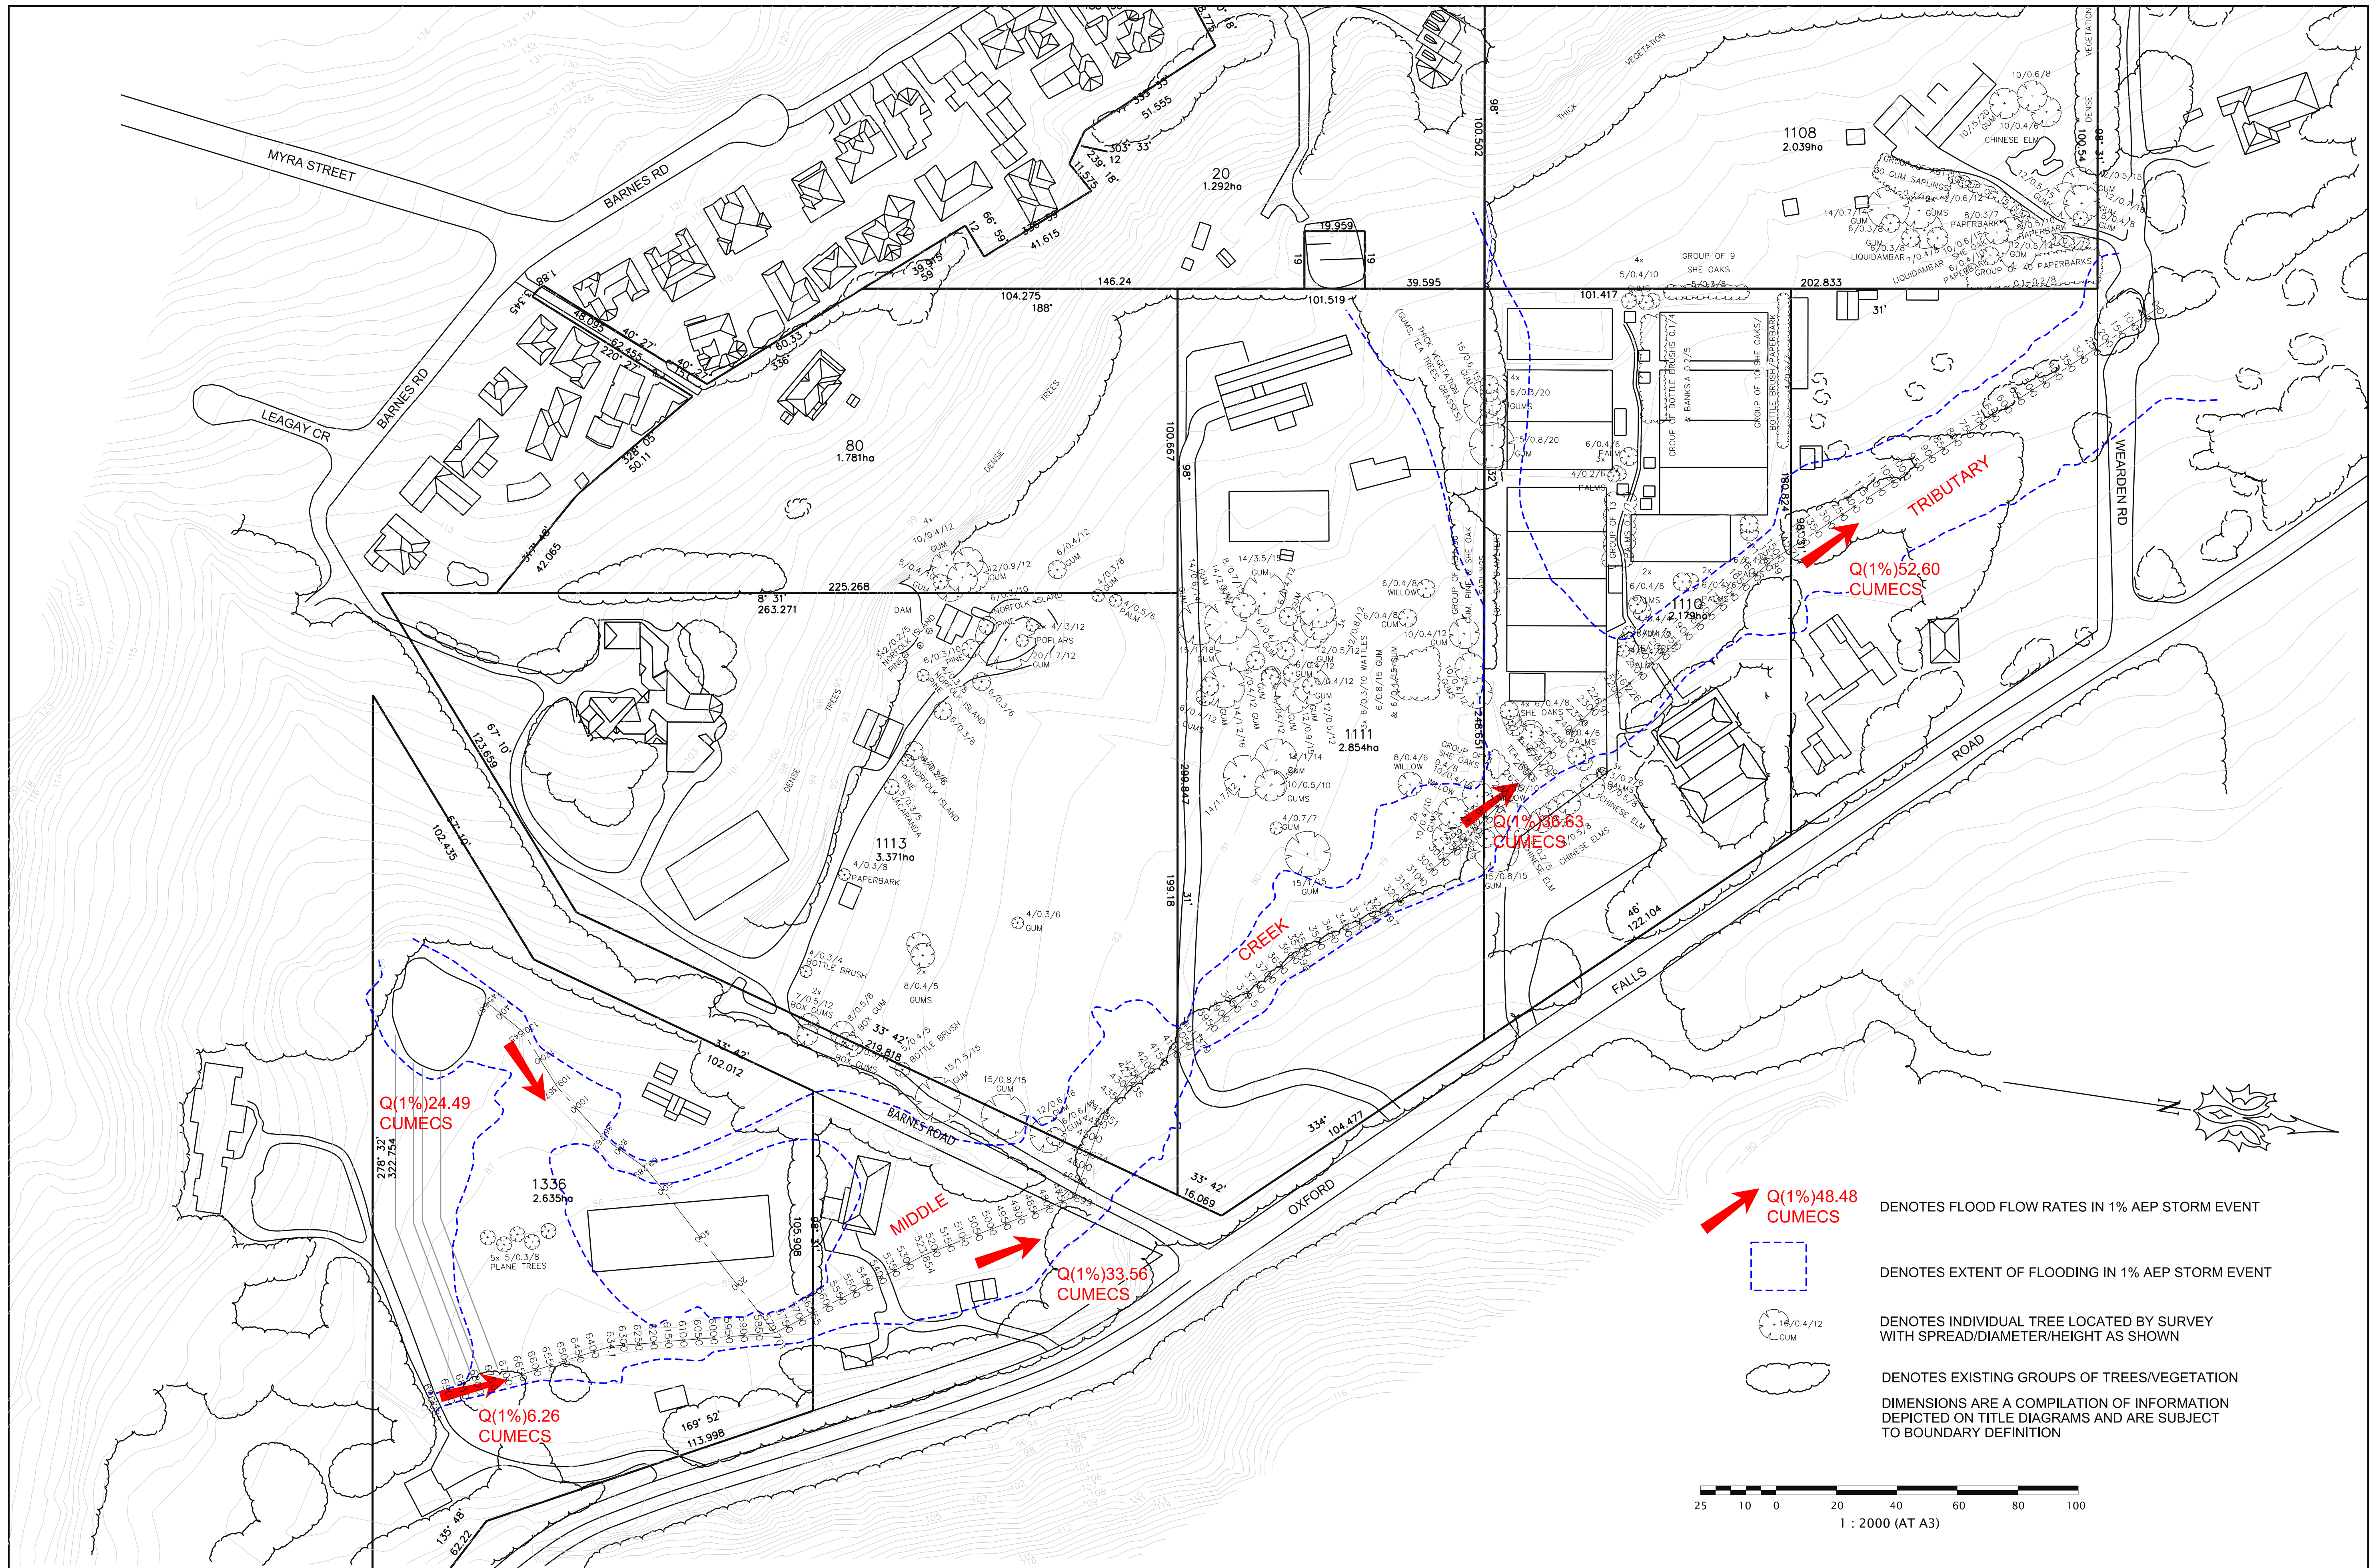


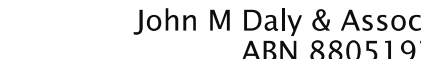

Revision Date		Remarks	Client: TIFFANY DEVELOPMENTS	Datum : AHD		John M Daly & Associates PTY LTD ABN 88051977989	Project : PLAN DETAILING EXTENT OF 100 YEAR FLOOD OVER LOTS 1110, 1111, 1113 & 1336 IN D.P.752038, LOT 20 IN D.P.842523 & LOT 80 D.P.846099 OXFORD FALLS ROAD, FRENCHS FOREST UNDER EXISTING CONDITIONS	Sheet 1 of 3 sheets				
			Origin of Levels: N/A	Designed by : N/A				Ref: 10040E2				
				Drawn by : N/A								
				Date of Survey : VARIOUS								
A	9-4-2010	INITIAL ISSUE	Ratio (A1) : 1:2000 (A3)	Approved for issue : TH 9-04-2010						Locality : FRENCHS FOREST	L.G.A. : WARRINGAH	CAD Ref: S:\DATA\OXFORD FALLS\ENG\CAD\FLOOD-2010.DGN
								32 Iolanthe Street PO BOX 25/DX 5112 CAMPBELLTOWN NSW 2560	PH (02) 4625 5055 FAX (02) 4628 2013 email: admin@jmd.com.au			