

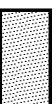
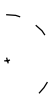
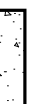
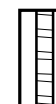
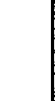
© 2016 Site Image (NSW) Pty Ltd. AEN 44 801 262 390 All rights reserved.
This drawing is copyright and shall not be reproduced or copied in any form or by any means (graphic, electronic or mechanical/including photography) without the written permission of Site Image Pty Ltd. any license, expressed or implied, to use this document for any purpose whatsoever is restricted to the terms of the written agreement between Site Image (NSW) Pty Ltd and the instructing party.


The contractor shall check and verify all work on site (including work by others) before commencing the landscape installation. Any discrepancies are to be reported to the Project Manager or Landscape Architect prior to commencing work. Do not scale this drawing. Any required dimensions not shown shall be referred to the Landscape Architect for confirmation.

[illegible]

LEGEND:

LEGEND:

- | | | | |
|---|---|---|--|
|  | Event of Works |  | Existing Heritage Brick Paving to remain |
|  | Building Outline |  | Heritage Brick Paving to be read |
|  | Existing Trees to be Removed |  | Unit Paver Banding |
|  | Existing Trees to be Retained |  | In-situ Concrete Paving |
|  | Tree Planting |  | Timber Deck |
|  | Tree Planting |  | Steel Edge |
|  | Survey to further Investigation of services |  | Rendered Blockwork |
|  | Shrub Planting |  | Wall/bench Seat |
|  | Groundcover / Grass Planting |  | Feature Sculpture |
|  | Accent Planting |  | Water Feature |
|  | Hedge Planting |  | Bike Racks |
|  | Rain Garden Planting |  | Rubbish Bins |
|  | Turf Planting |  | Removable Bollard |
|  | Bench Seat | | |

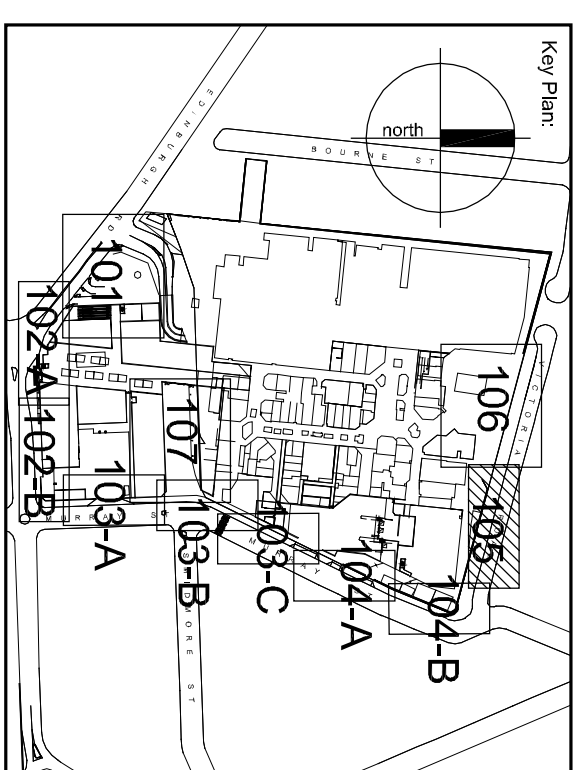

Client: _____ Project Manager: _____




Project: **MARRICKVILLE METRO**



SITE IMAGE



Landscape Architects

PART 3A


Drawing Name:

LANDSCAPE DETAIL PLAN 5

Victoria Rd

Scale: 1:100 @ A1

SS10-2128	105	A
-----------	-----	---

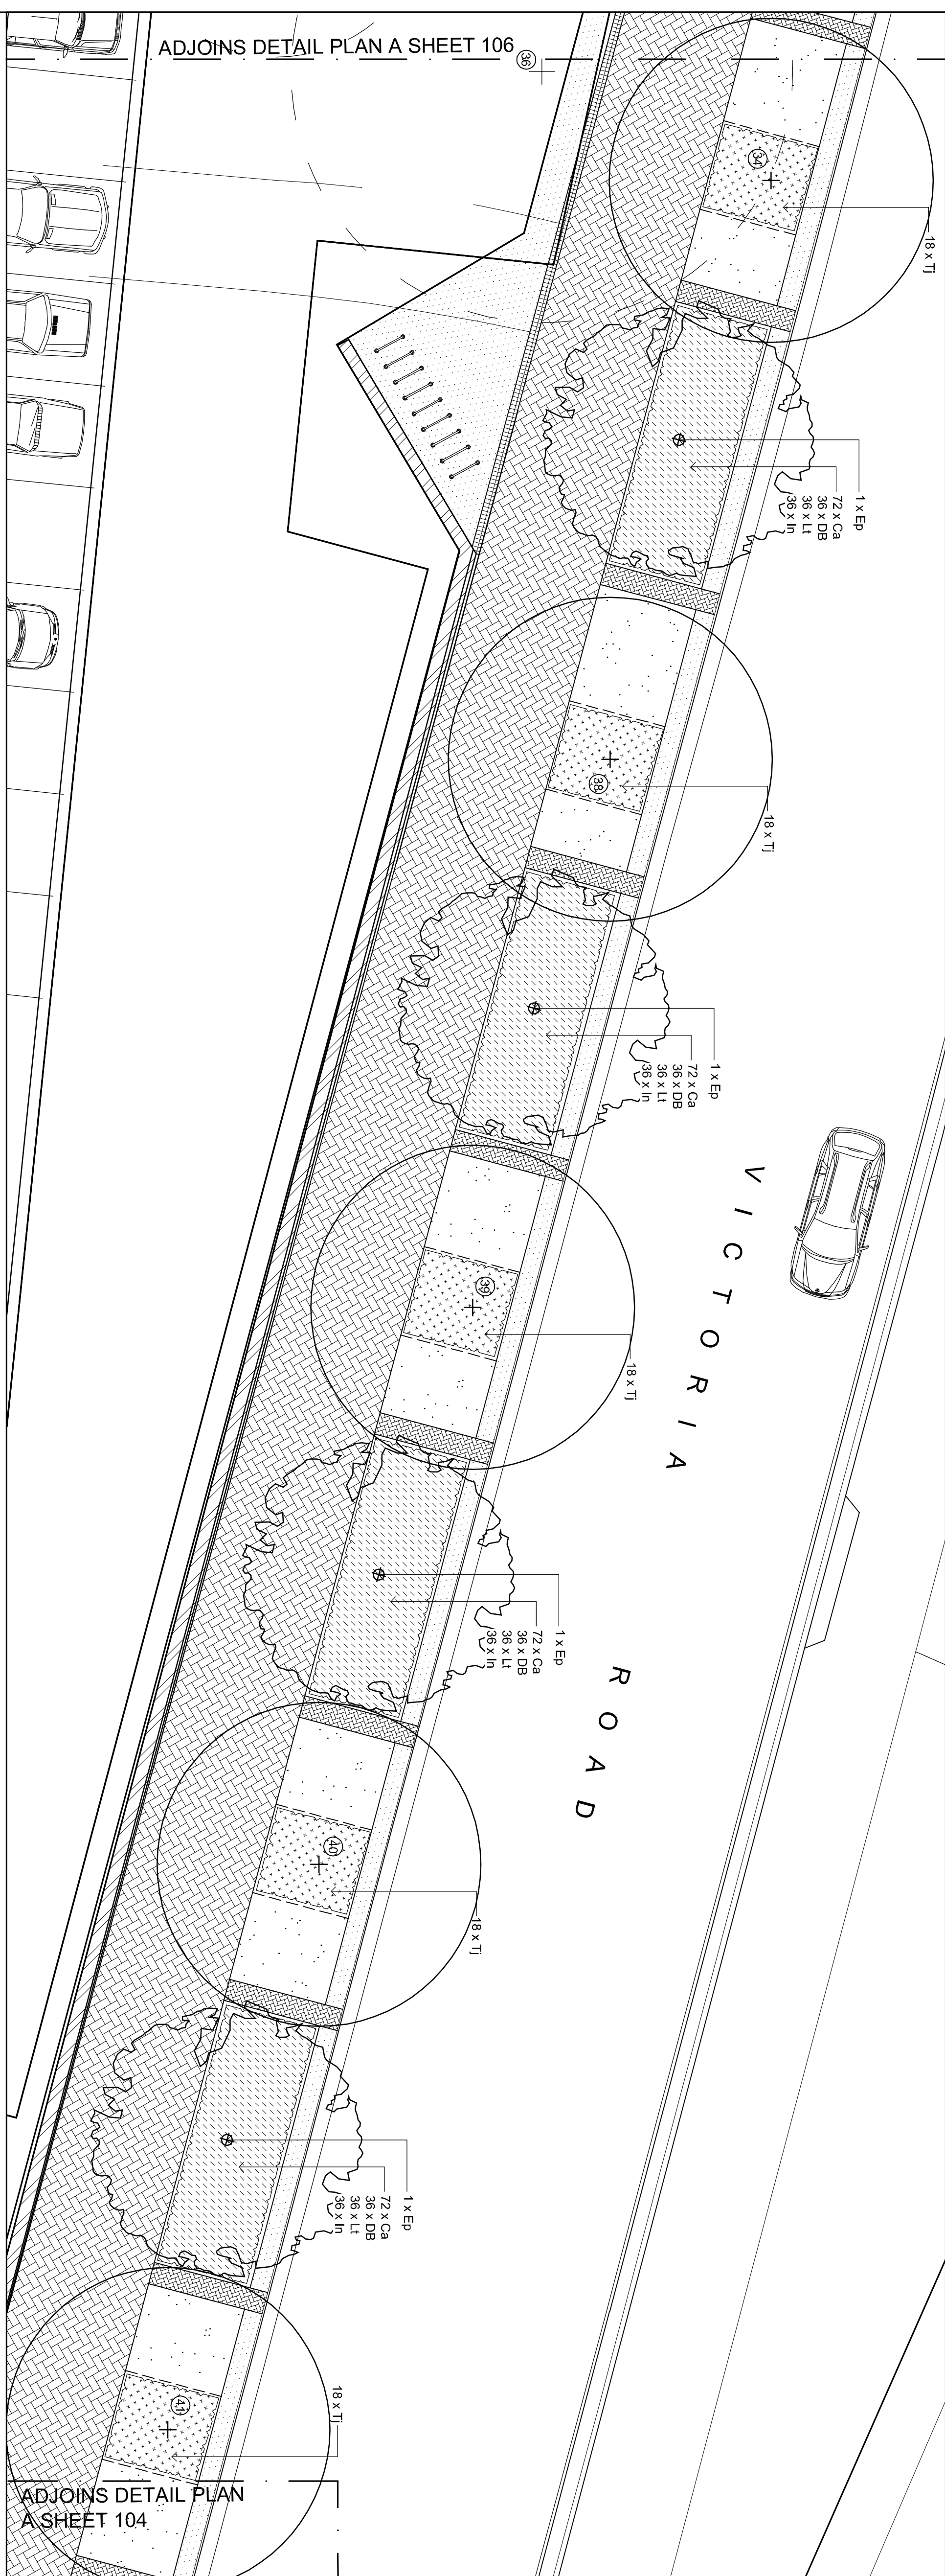

A DETAIL PLAN A

105

