




Christie Street, St Leonards Plan Basement_B01 1:500

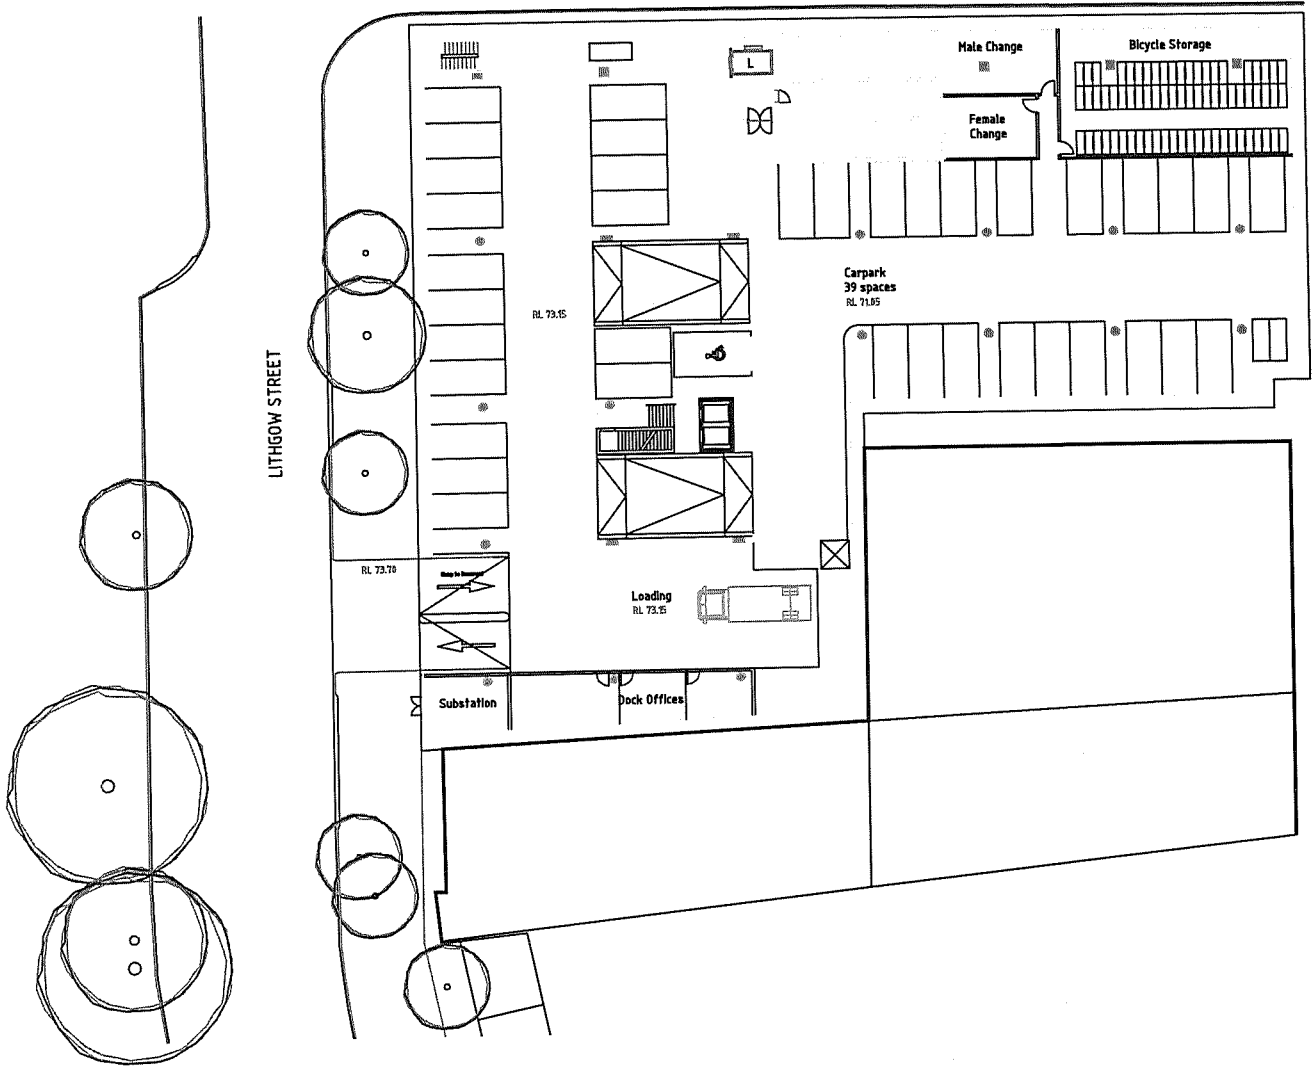


Christie Street, St Leonards Plan Basement__Typical 1:500

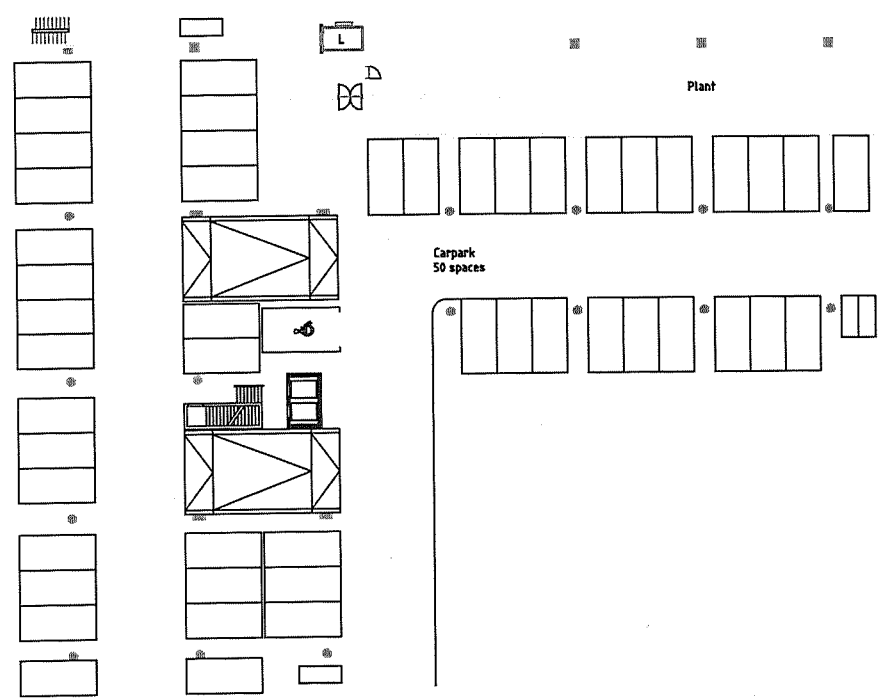


Christie Street, St Leonards Plan Ground 1:500

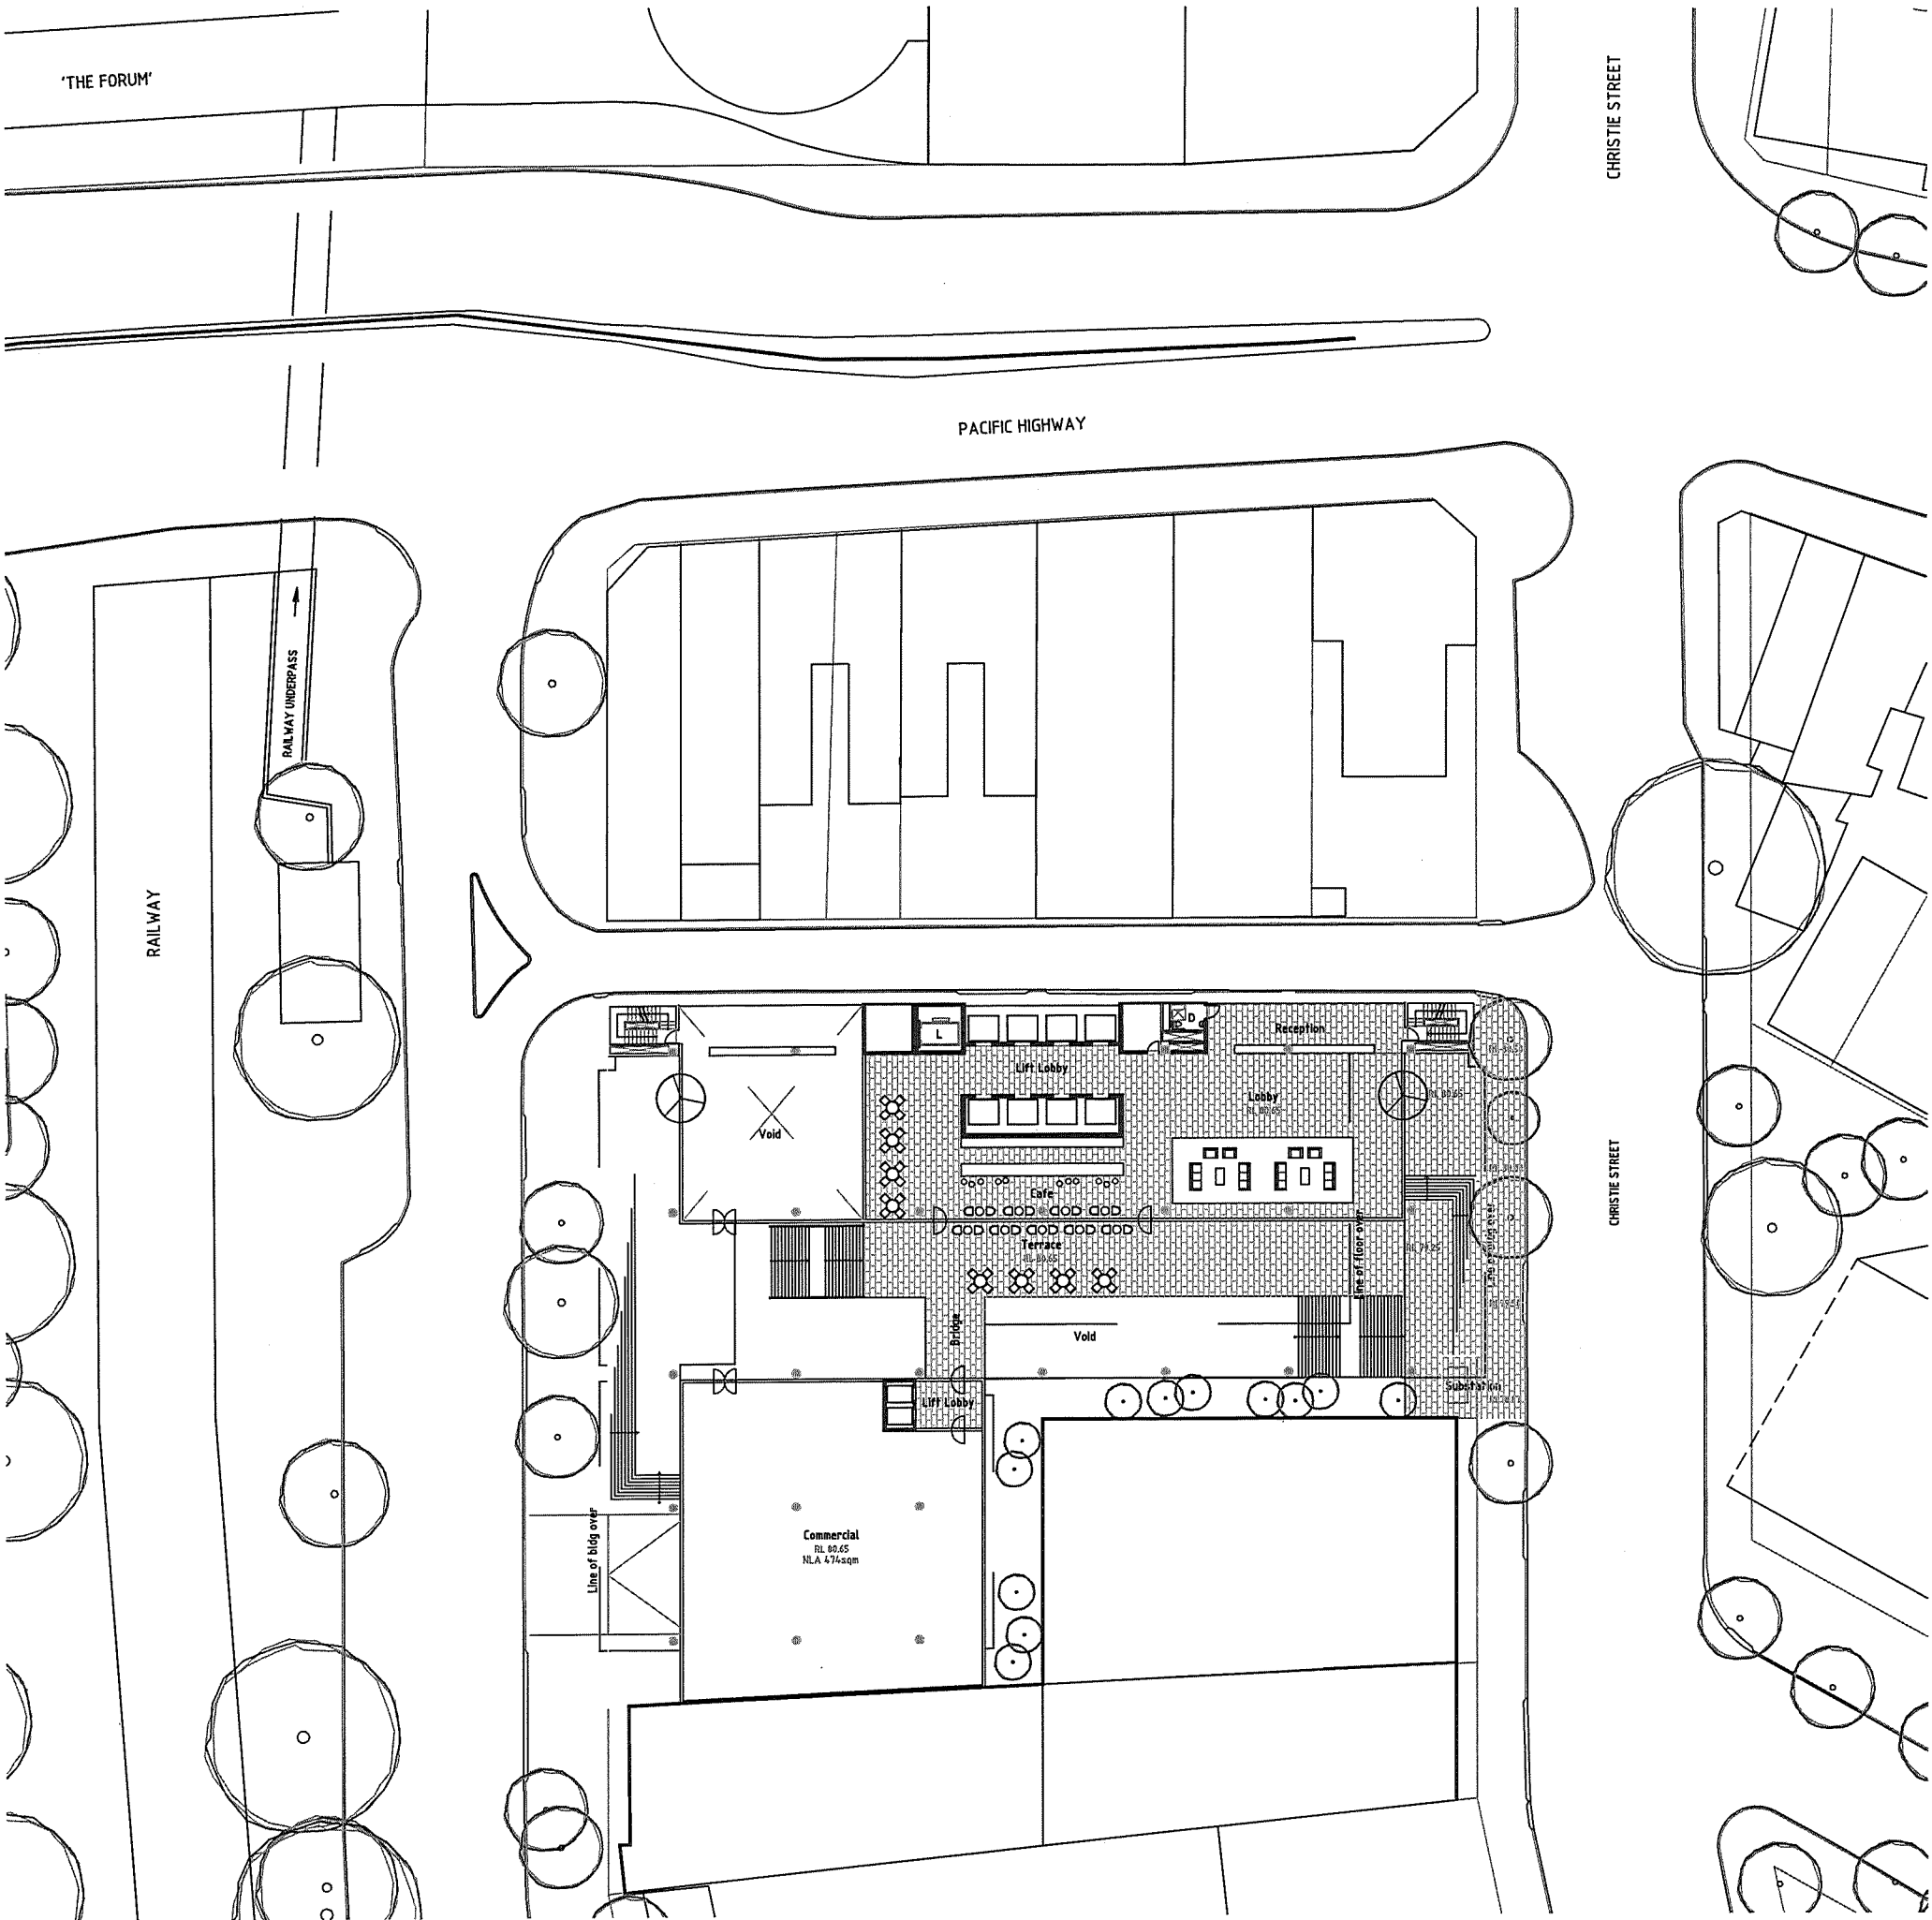


Christie Street, St Leonards Plan Lower Ground 1:500

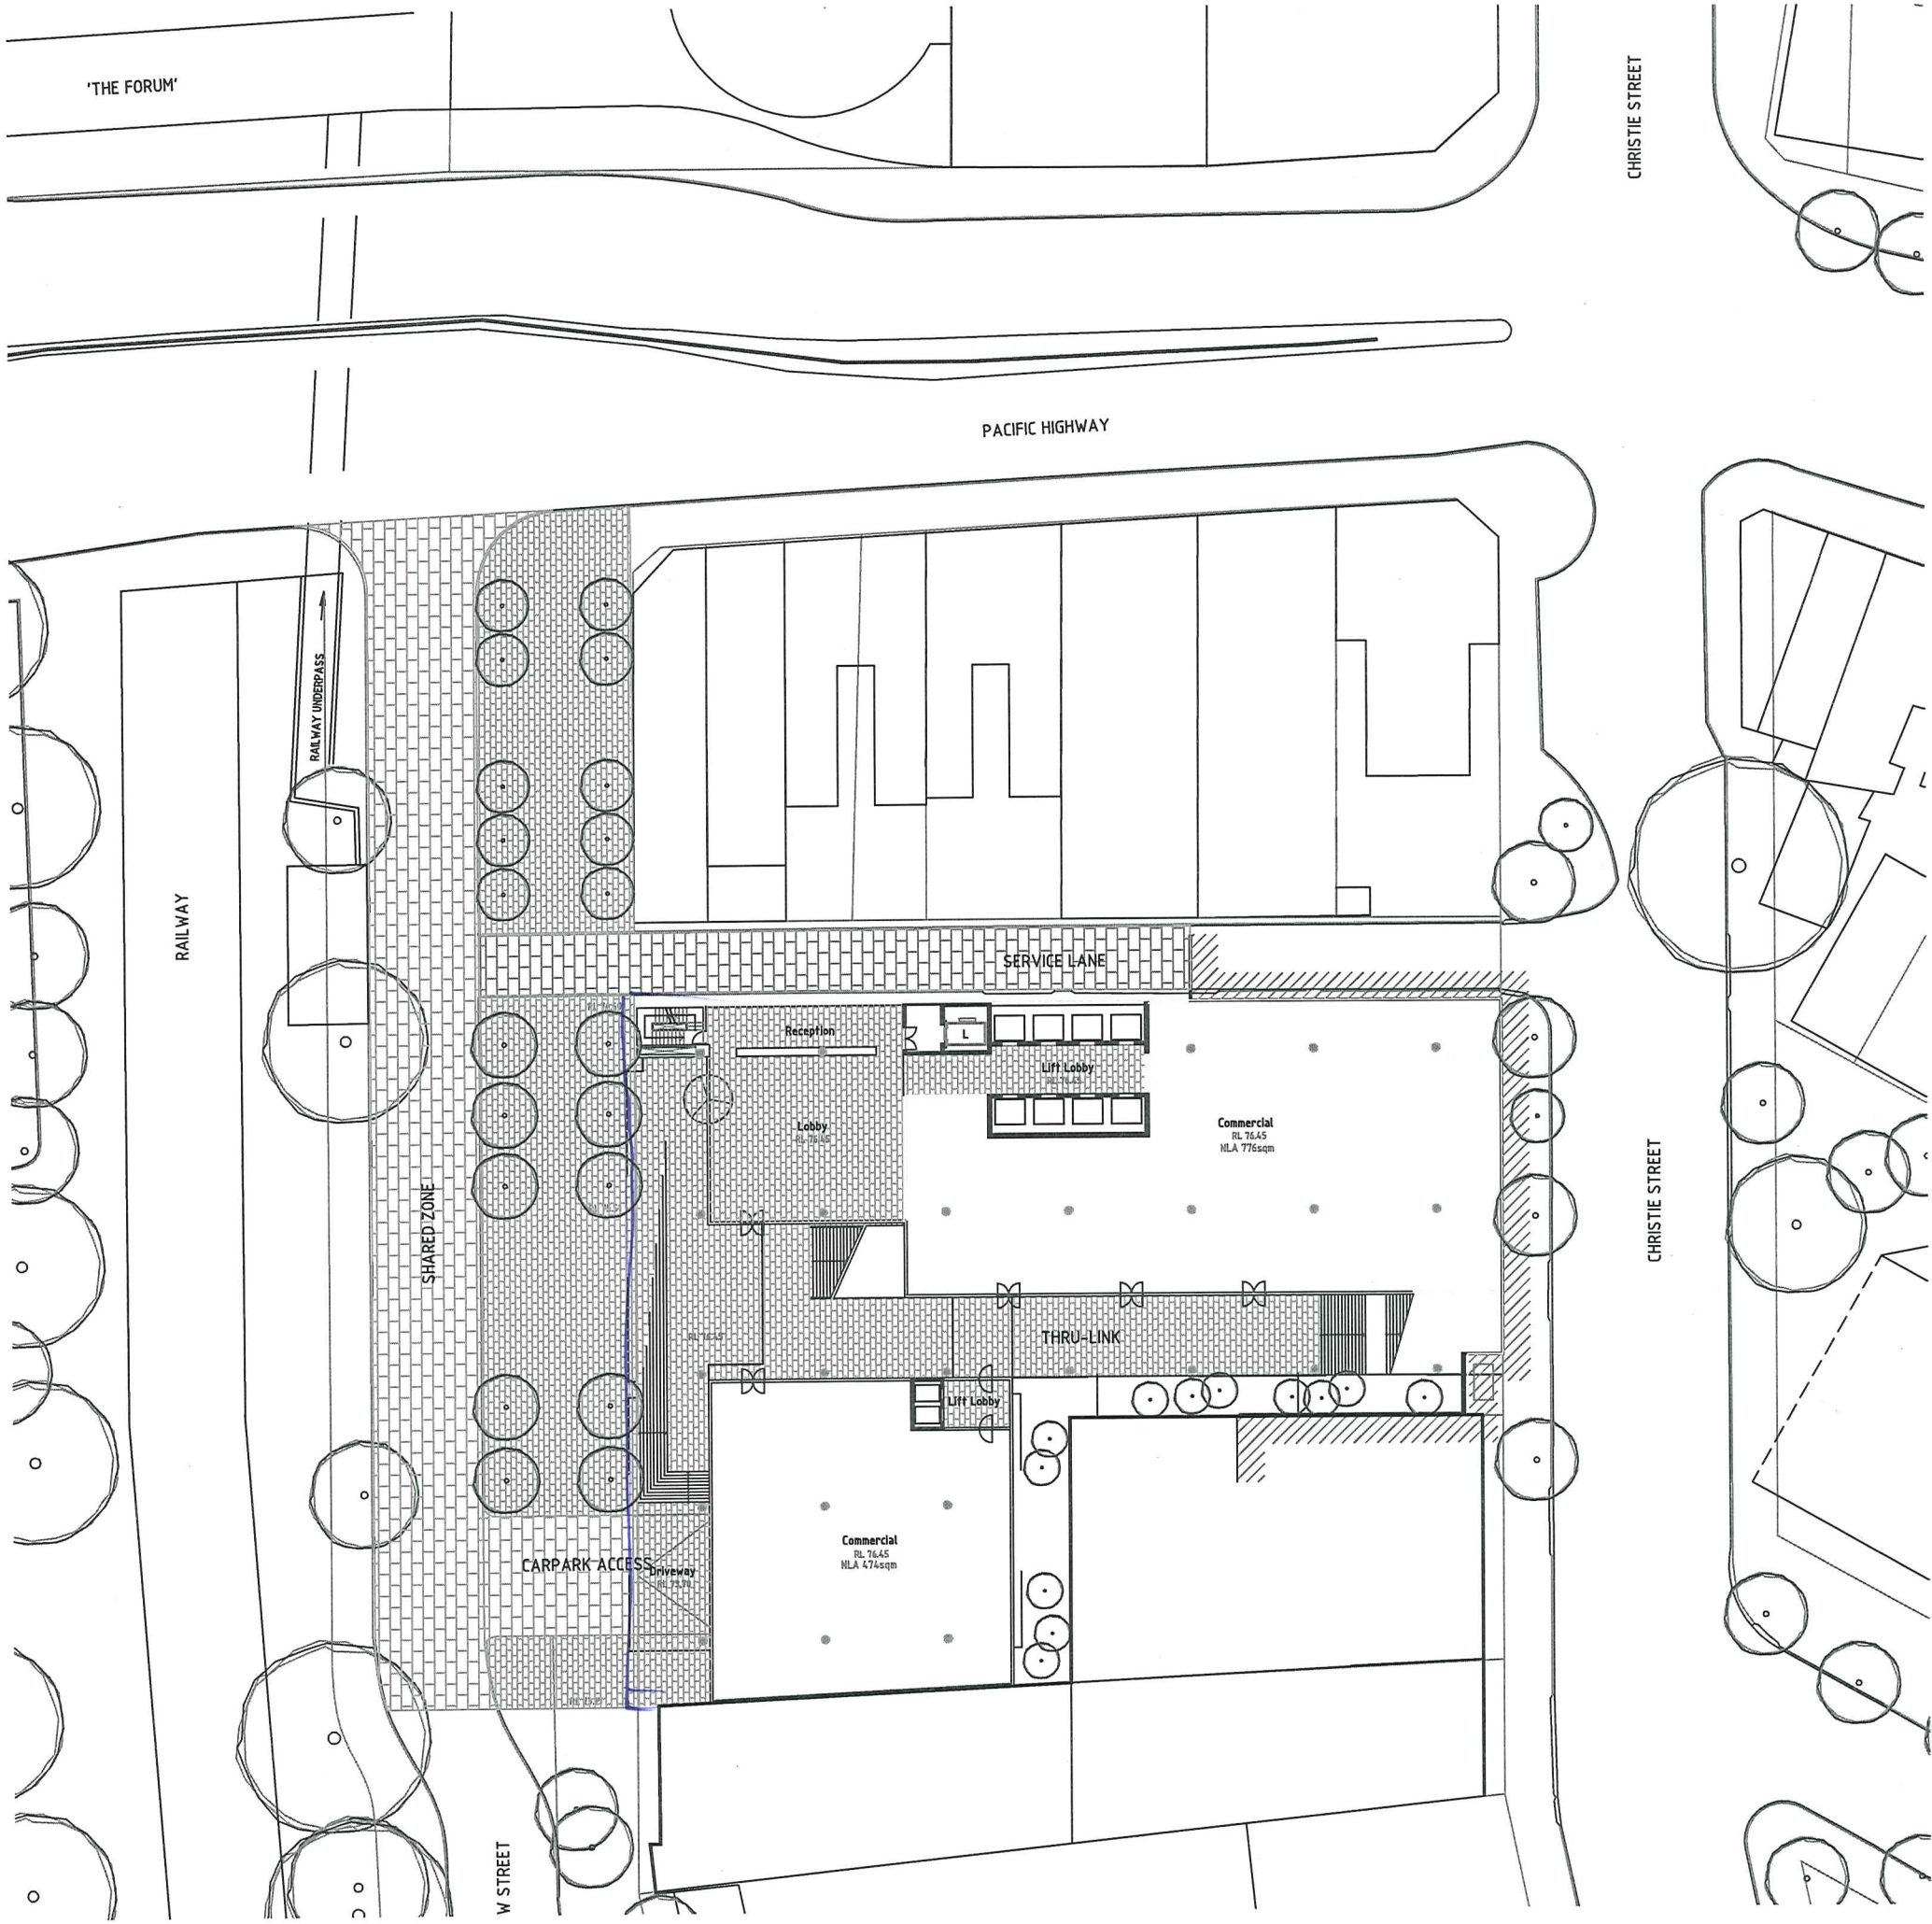


Christie Street, St Leonards Plan Podium L01_L02 1:500

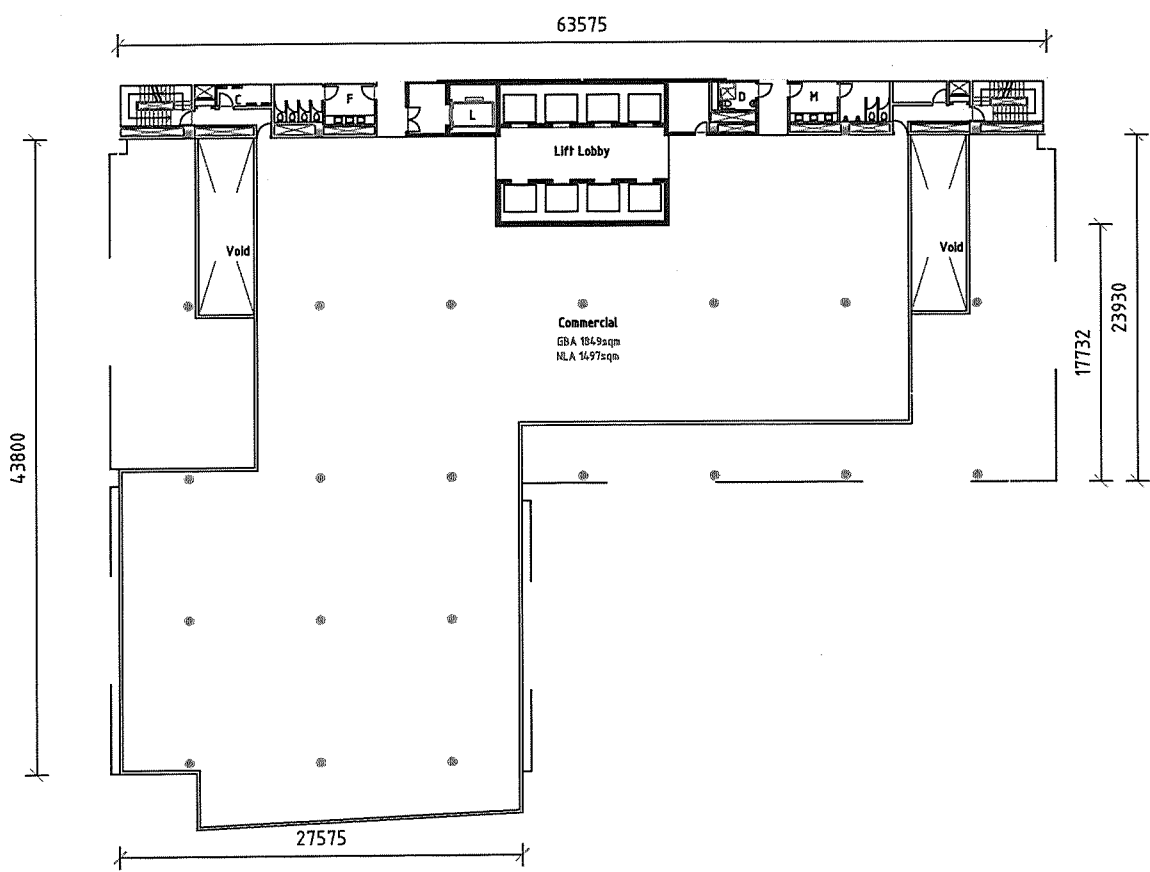


Christie Street, St Leonards Plan Tower Typical_Low Rise 1:500

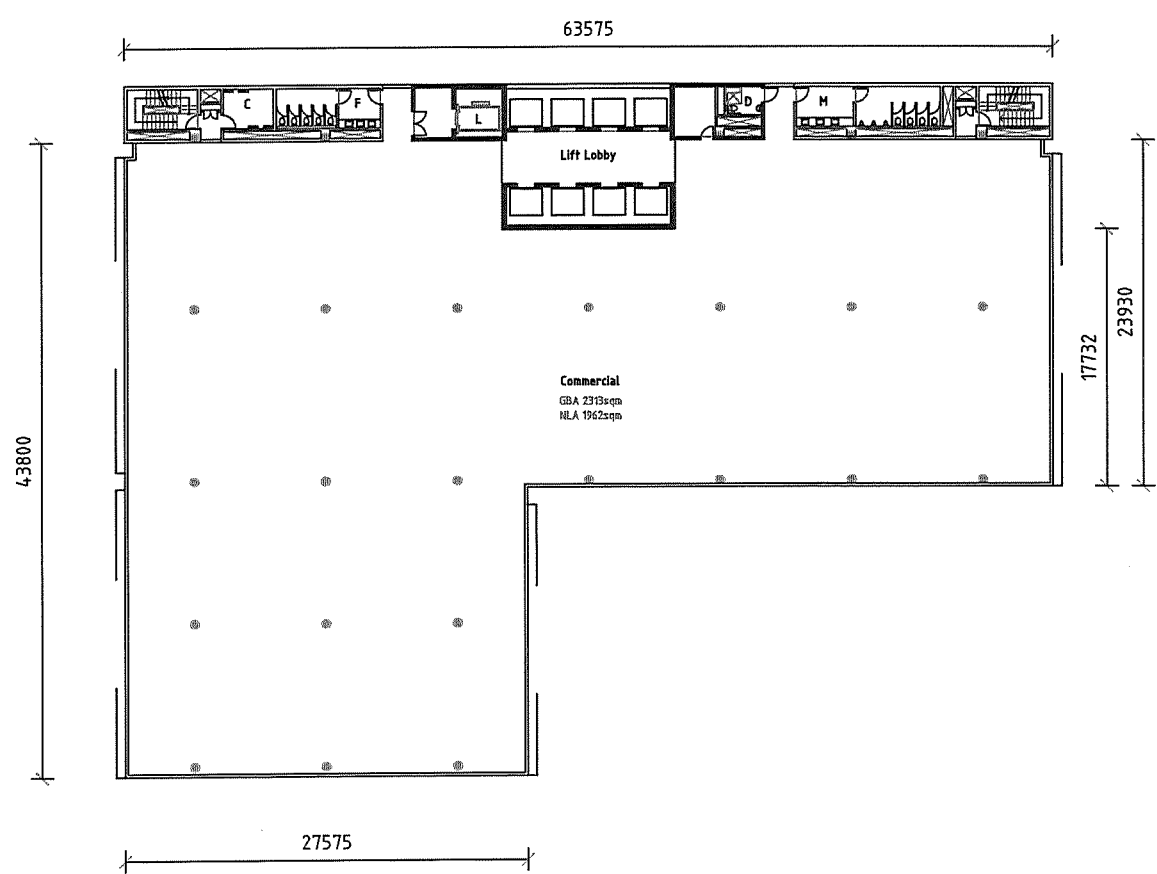


Christie Street, St Leonards Plan Tower Typical_High Rise 1:500

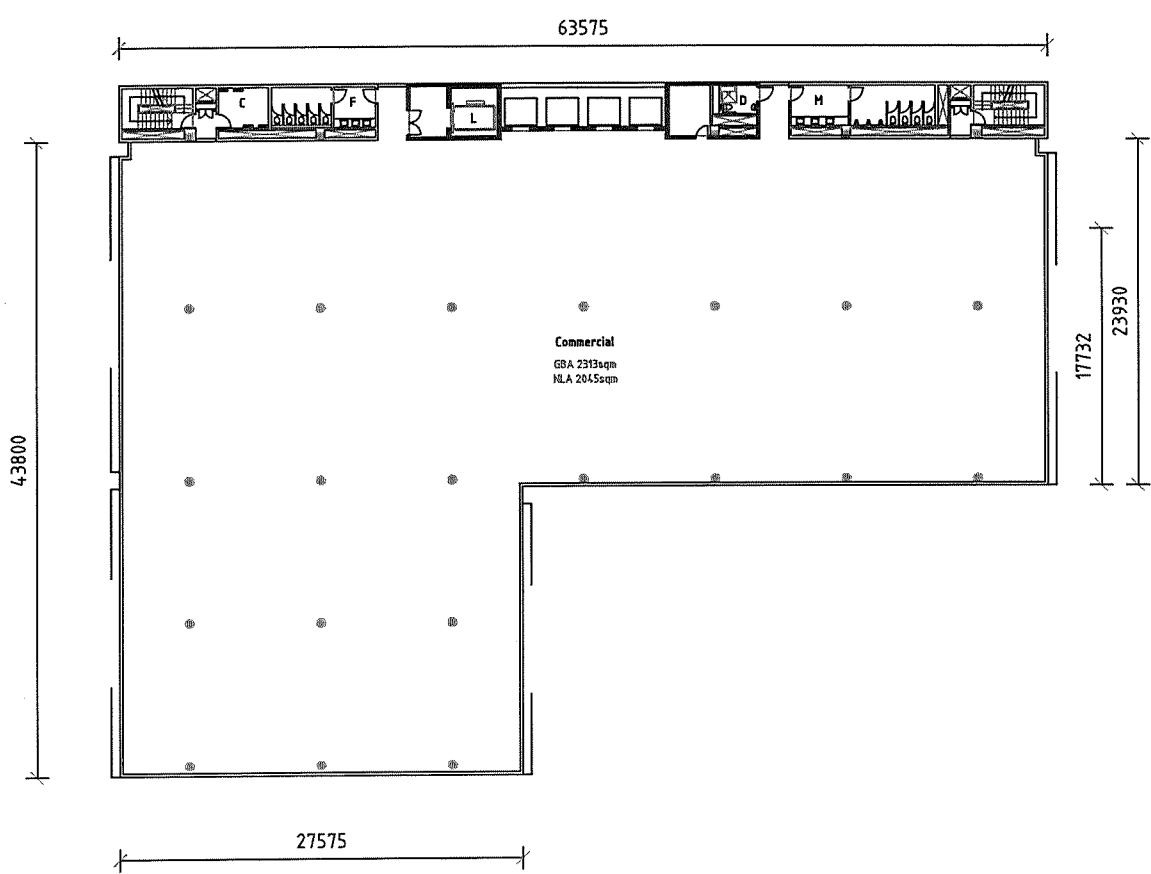


Christie Street, St Leonards Plan Tower L15 1:500

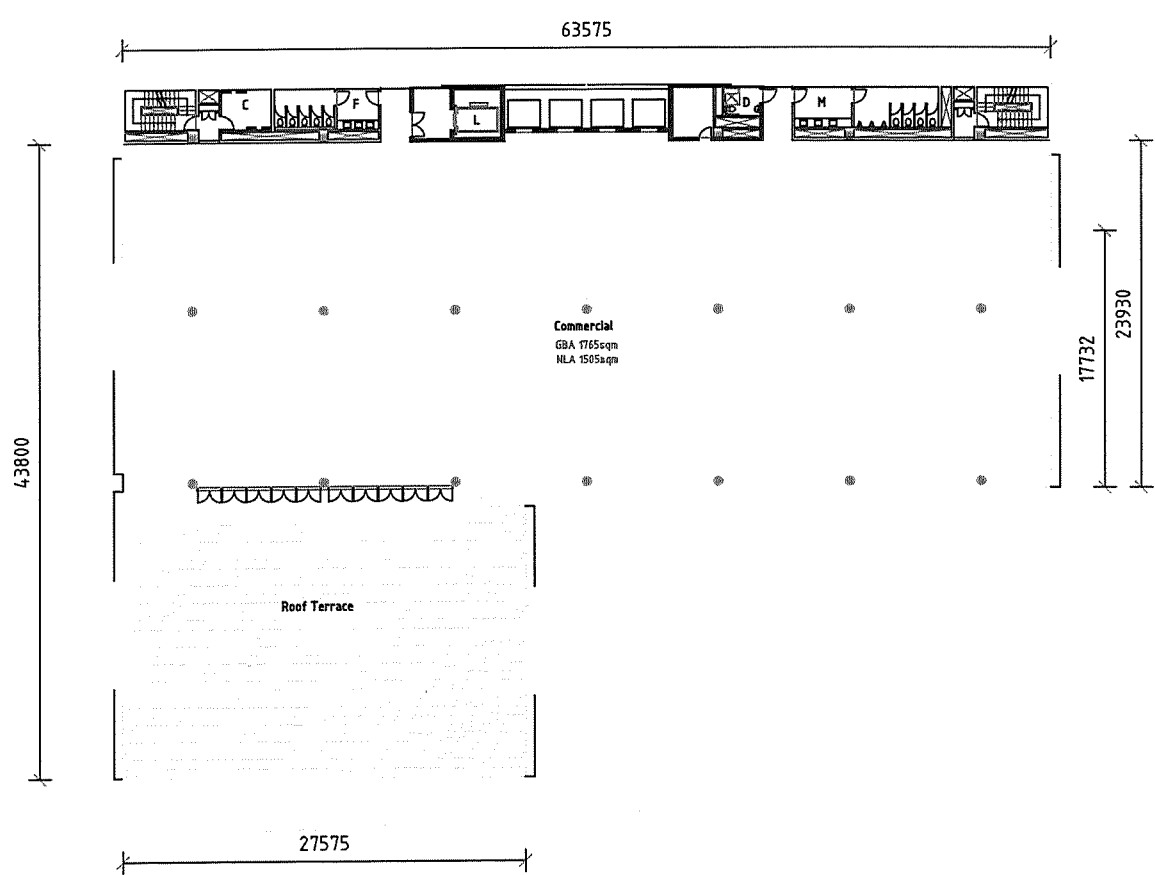

Christie Street, St Leonards Plan Tower L16 1:500

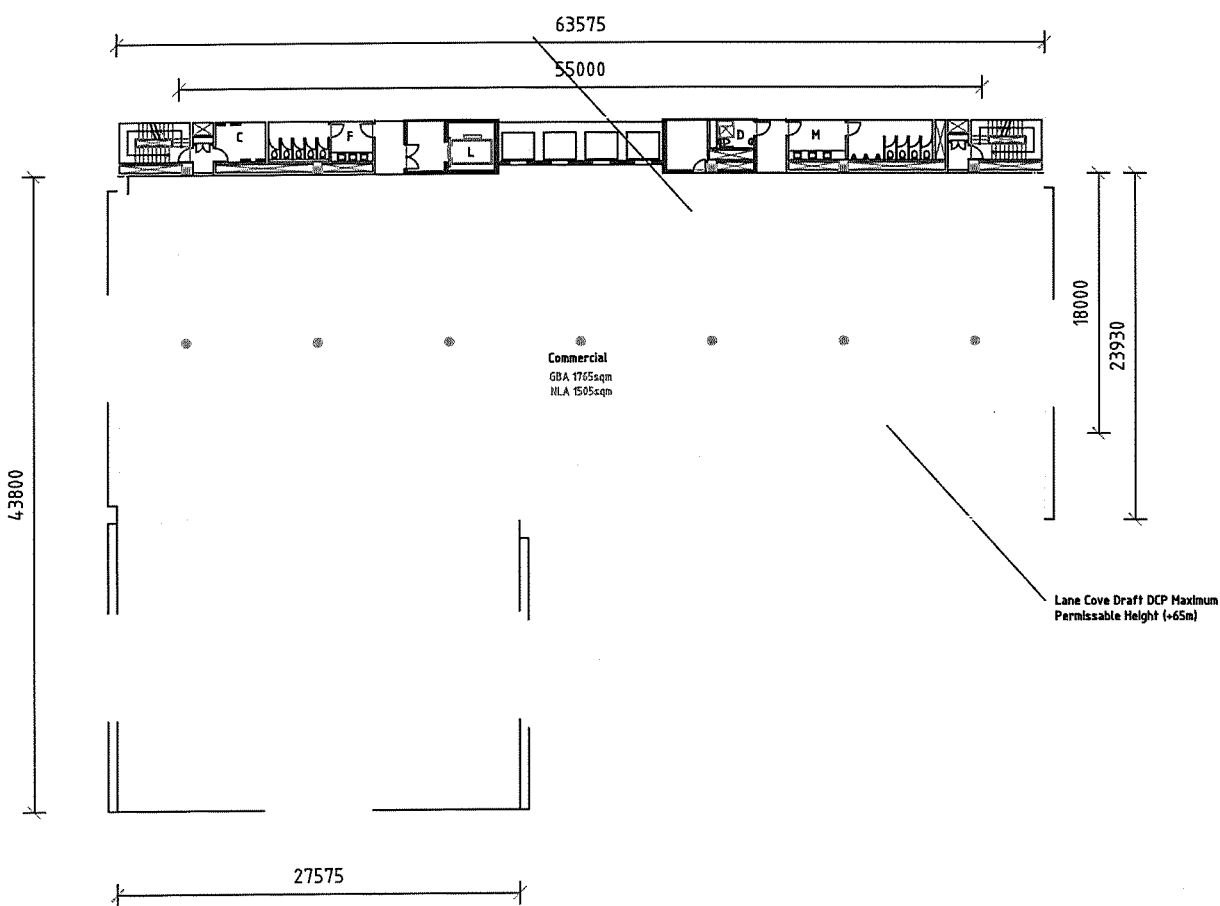

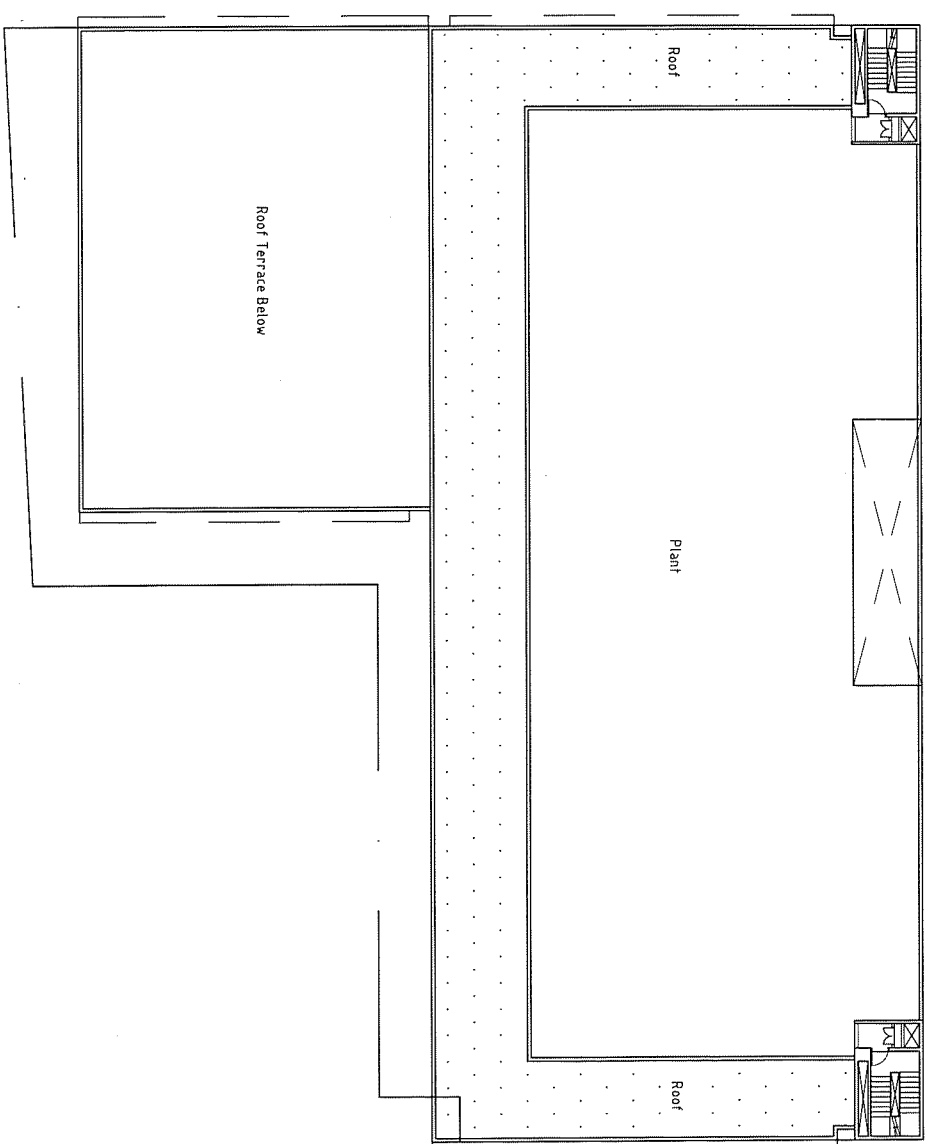

Ryan Smith

From: Martin Terescenko [MTerescenko@lanecove.nsw.gov.au]
Sent: 23 April 2010 1:51 PM
To: Ryan Smith
Subject: Stormwater Drainage in Christie Street
Attachments: Christie_St_sw.jpg

Ryan,

I have attached a jpg file which shows the Council stormwater lines in Christie Street.

The blue lines are stormwater pipes and orange line is where water flows in the kerb and gutter.

Council cannot guarantee the accuracy of this diagram and it should be used as a guide and verified on-site.

Should you have any further enquiries you can contact me on 9911-3574.

Martin Terescenko
Manager Assets
Lane Cove Council

This e-mail has been scanned for viruses by MCI's Internet Managed Scanning Services on behalf of Lane Cove Council - powered by MessageLabs. For further information visit <http://www.mci.com>

