



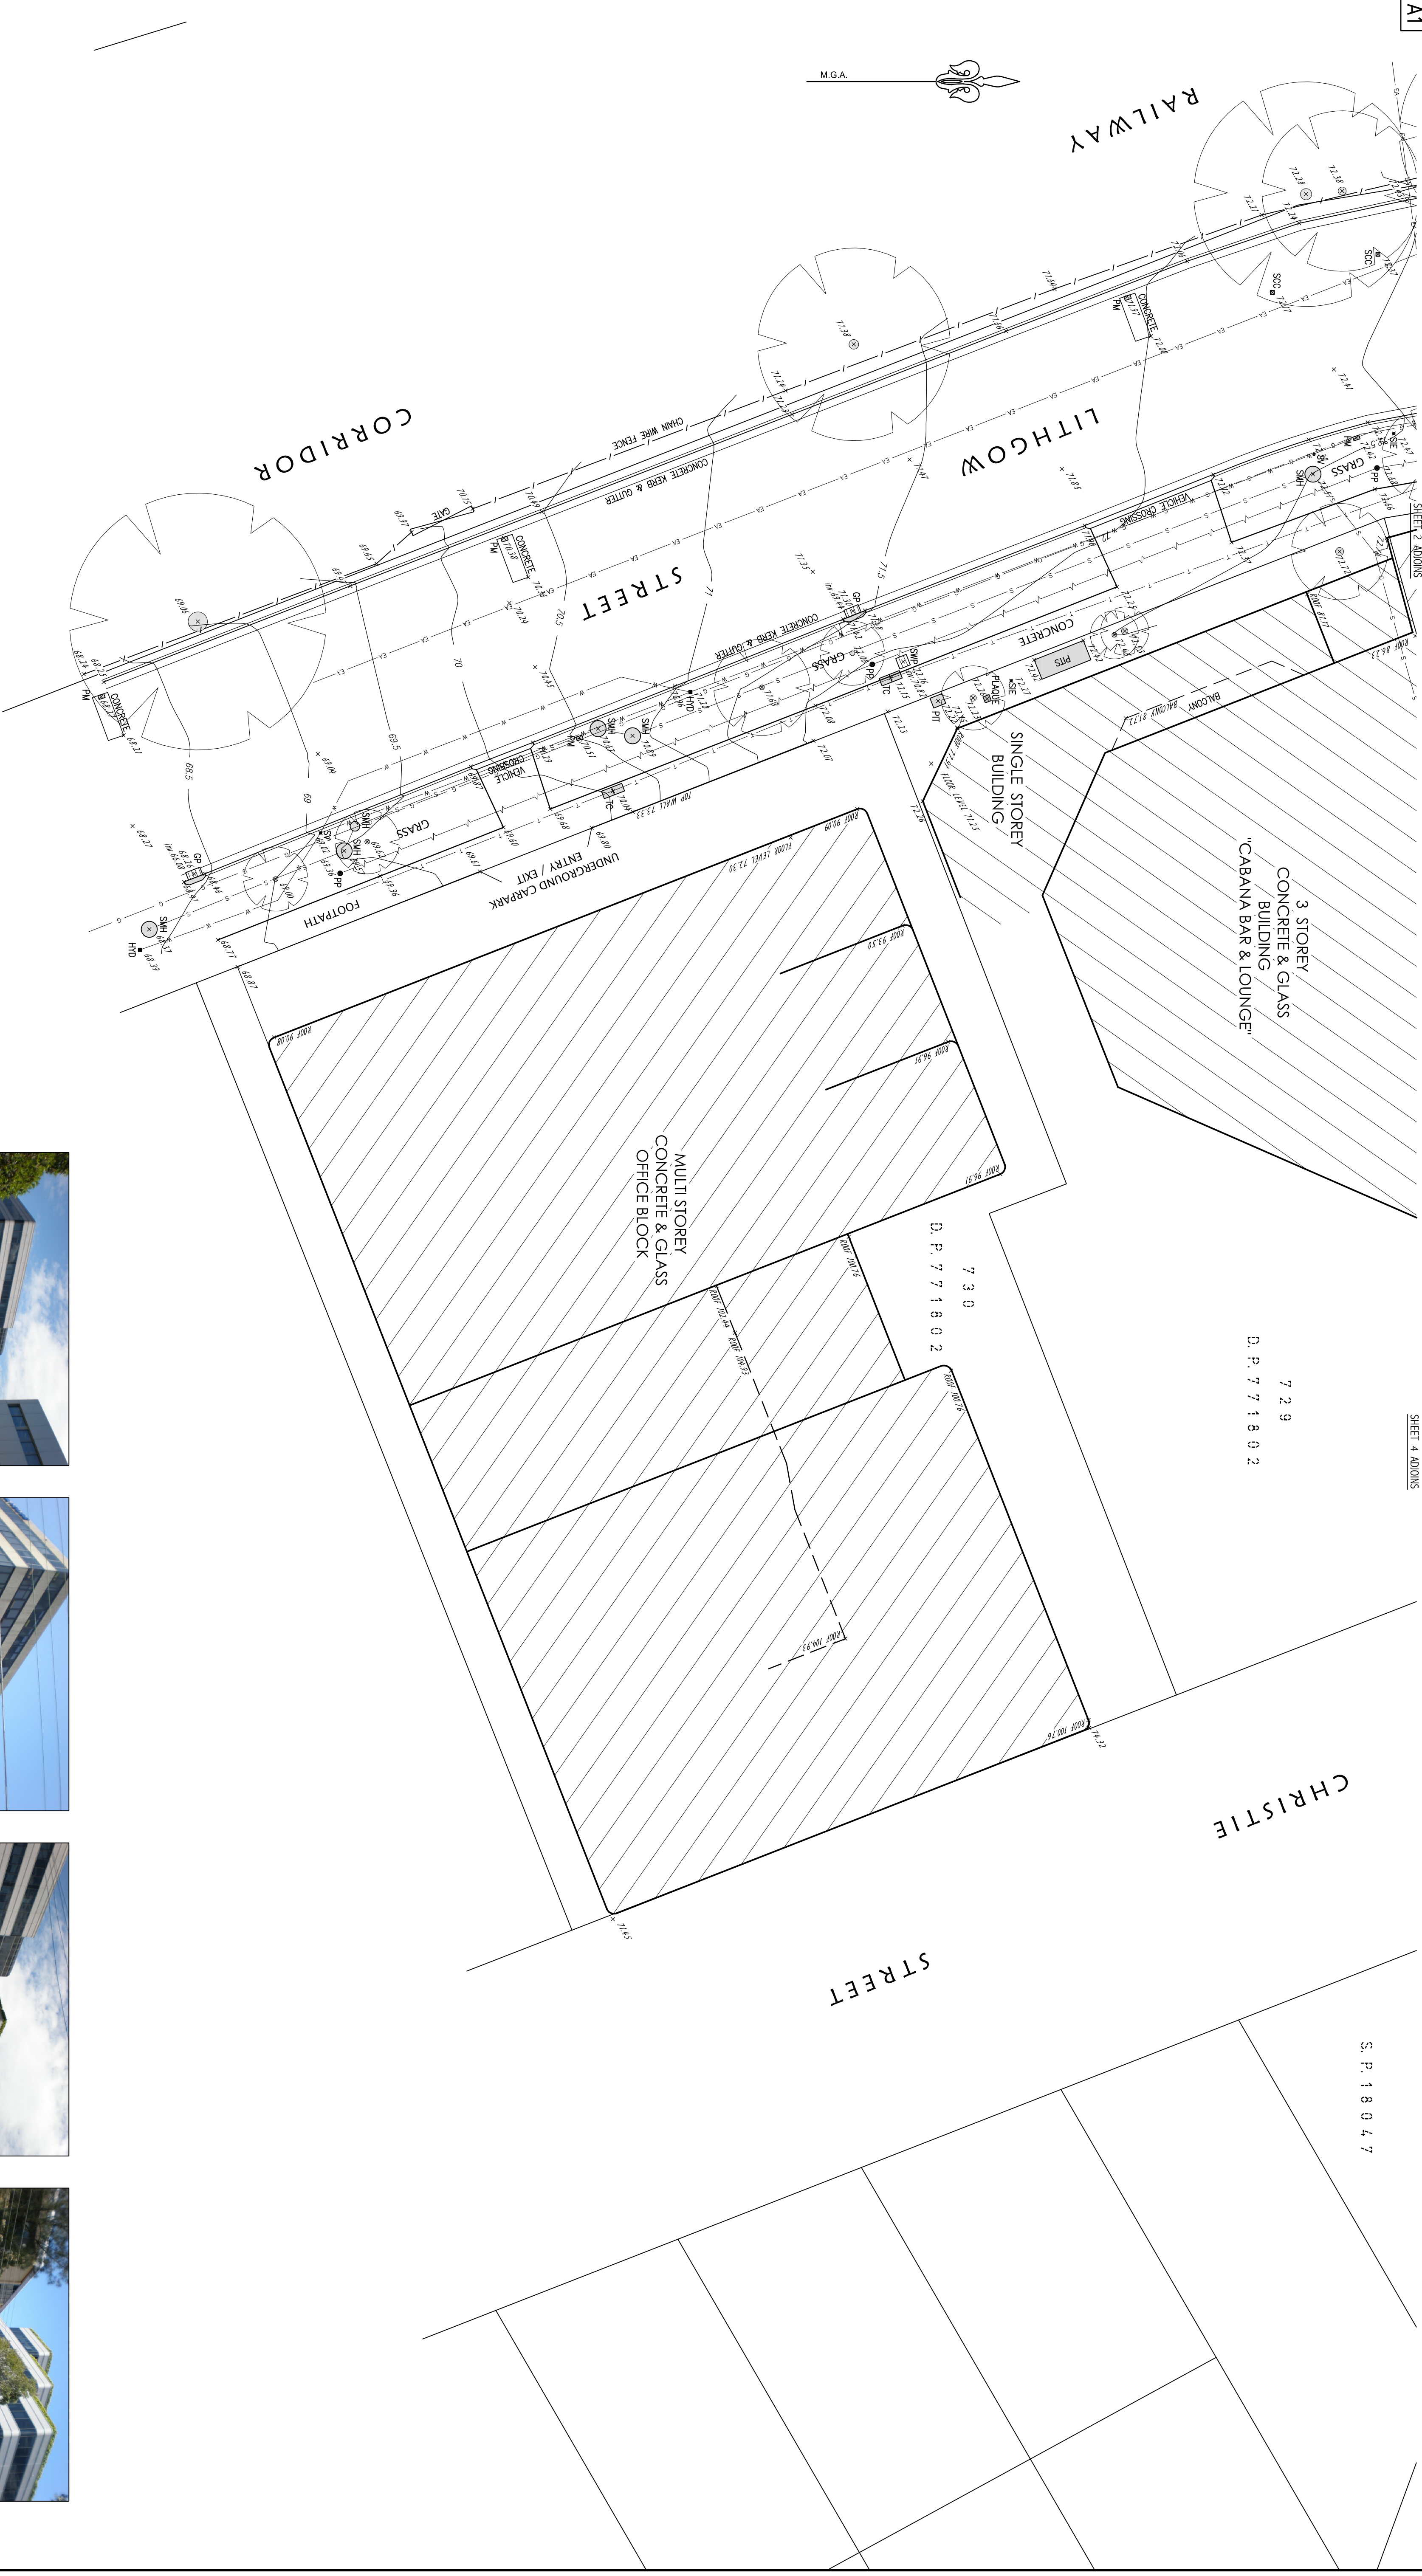

PHOTOGRAPH No. 31

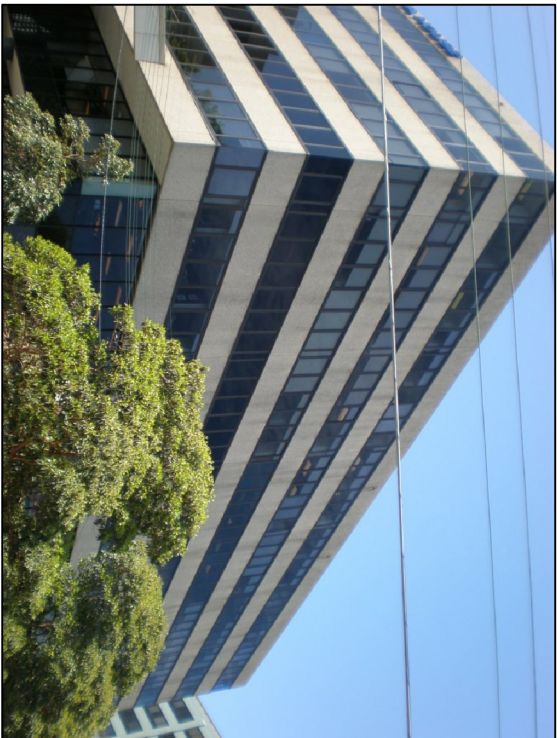

PHOTOGRAPH No. 32



PHOTOGRAPH No. 35



PHOTOGRAPH No. 24

SEE SHEET 1 FOR LOCATION DIAGRAM, LEGEND & NOTES

5 4 3 2 1 0

1200 @ A1

5

10

AMENDMENTS	
No.	Description
1	UNDERGROUND SERVICES ADDED

Project: DETAIL DUNEY OVER LOT 4, DP-560889, LOTS 71 & 72, DP-542079 & LOTS 10 & 50, SECTION 18, DP 375, No.s 75 - 79 LITHGOW STREET & 86 - 88 CHRISTIE STREET, ST LEONARDS.

Principal: WINTEN PROPERTY GROUP

Scale 1:200

Date 02.10.9

Drawn B.R.M.

Checked D.B.

Surveys A.H.D.

Consult Ref. LANE COVE

CHM & PHODES

SURVEYORS PLANNERS CIVIL & STRUCTURAL ENGINEERS

INCORPORATING JOHN G. NELSON & ASSOCIATES AND COMPLETE CONSULTANTS

ABN 77 050 209 991

Level 4, Suite 400

EPNHS NSW 223

EPNHS NSW 710

www.chmgroup.com.au

© CHM & PHODES

ISO 9001

Approved Company

Director: Z.\307-09

Sheet No. 5

Drawn: 307-09